
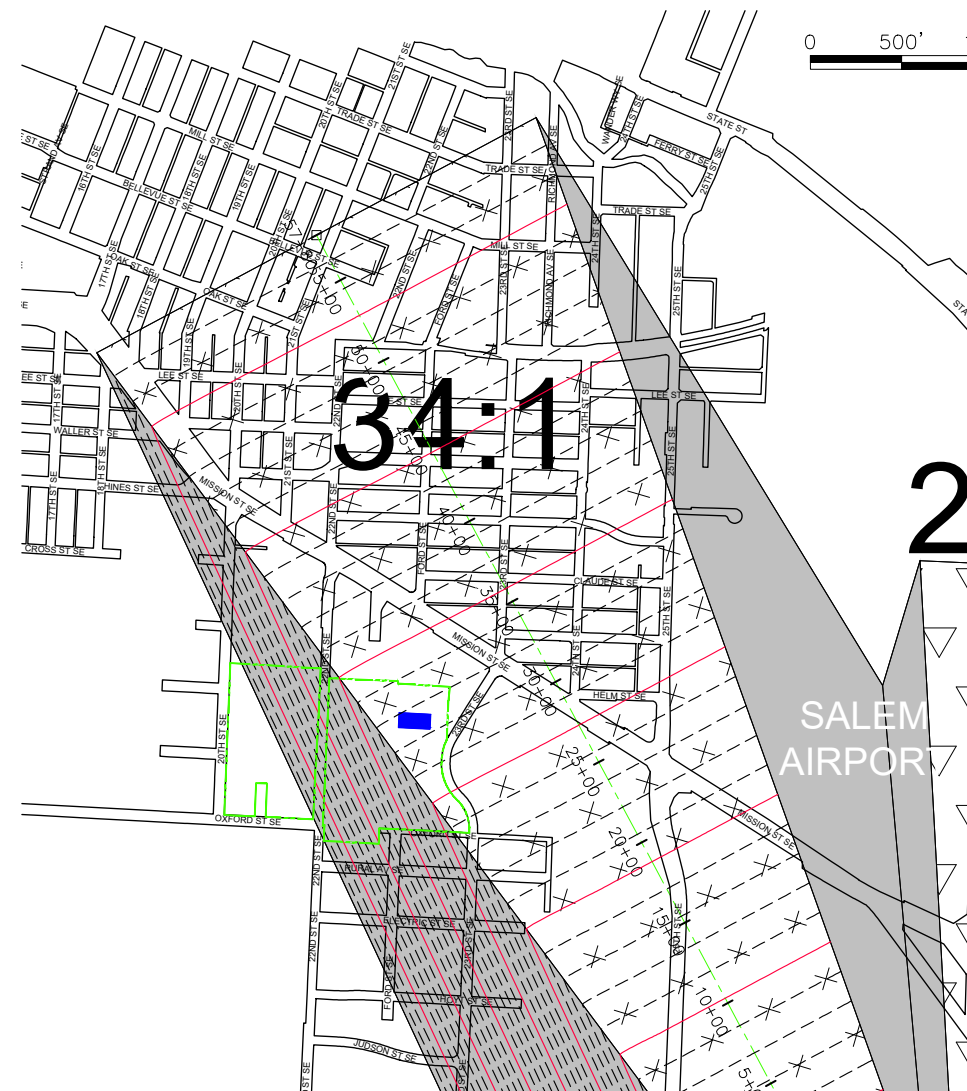


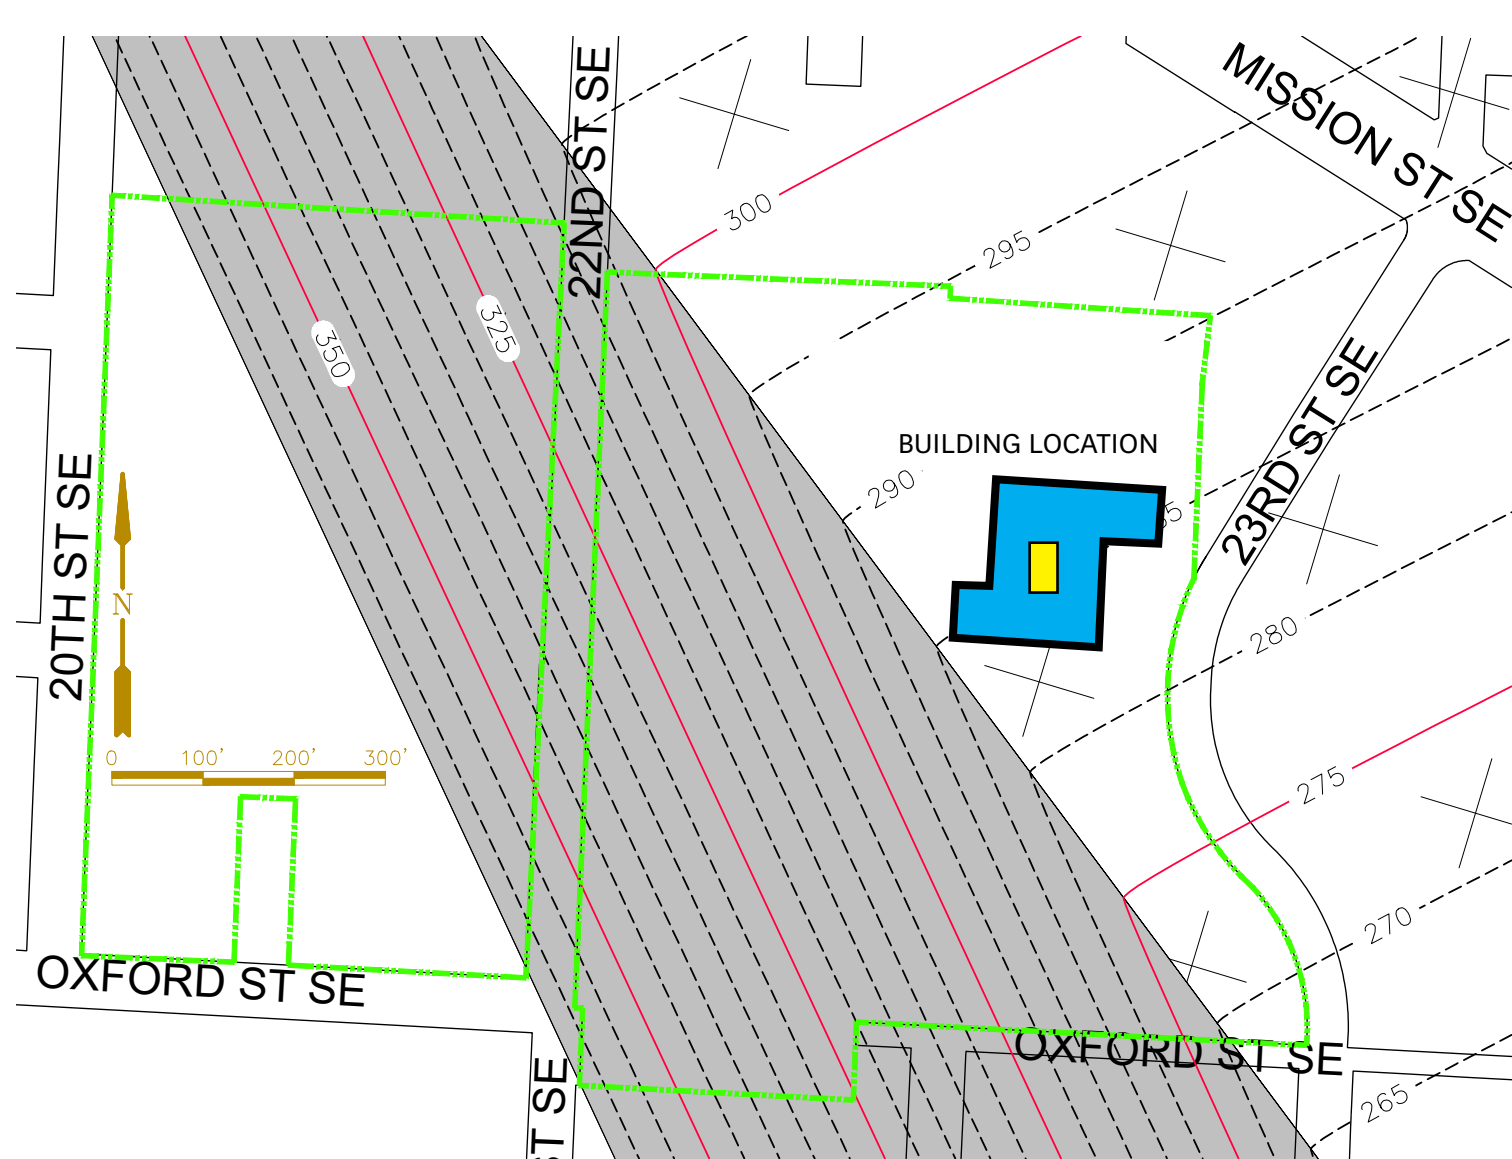

602.020 - AIRPORT OVERLAY
BUILDING IS WITHIN THE RLUMV
AIRPORT OVERLAY ZONE.

THE MAX HEIGHT ALLOWED PER
THIS STANDARD AT THE BUILDING
LOCATION IS **285'** ABOVE MEAN
SEALEVEL

THE MAXIMUM HEIGHT OF THE
BUILDING ANTENNA IS
74.5' ABOVE GRADE OR
255.5' ABOVE SEA LEVEL

THIS PROJECT WILL **NOT** NEED AN
AIRPORT OVERLAY VARIANCE.

