


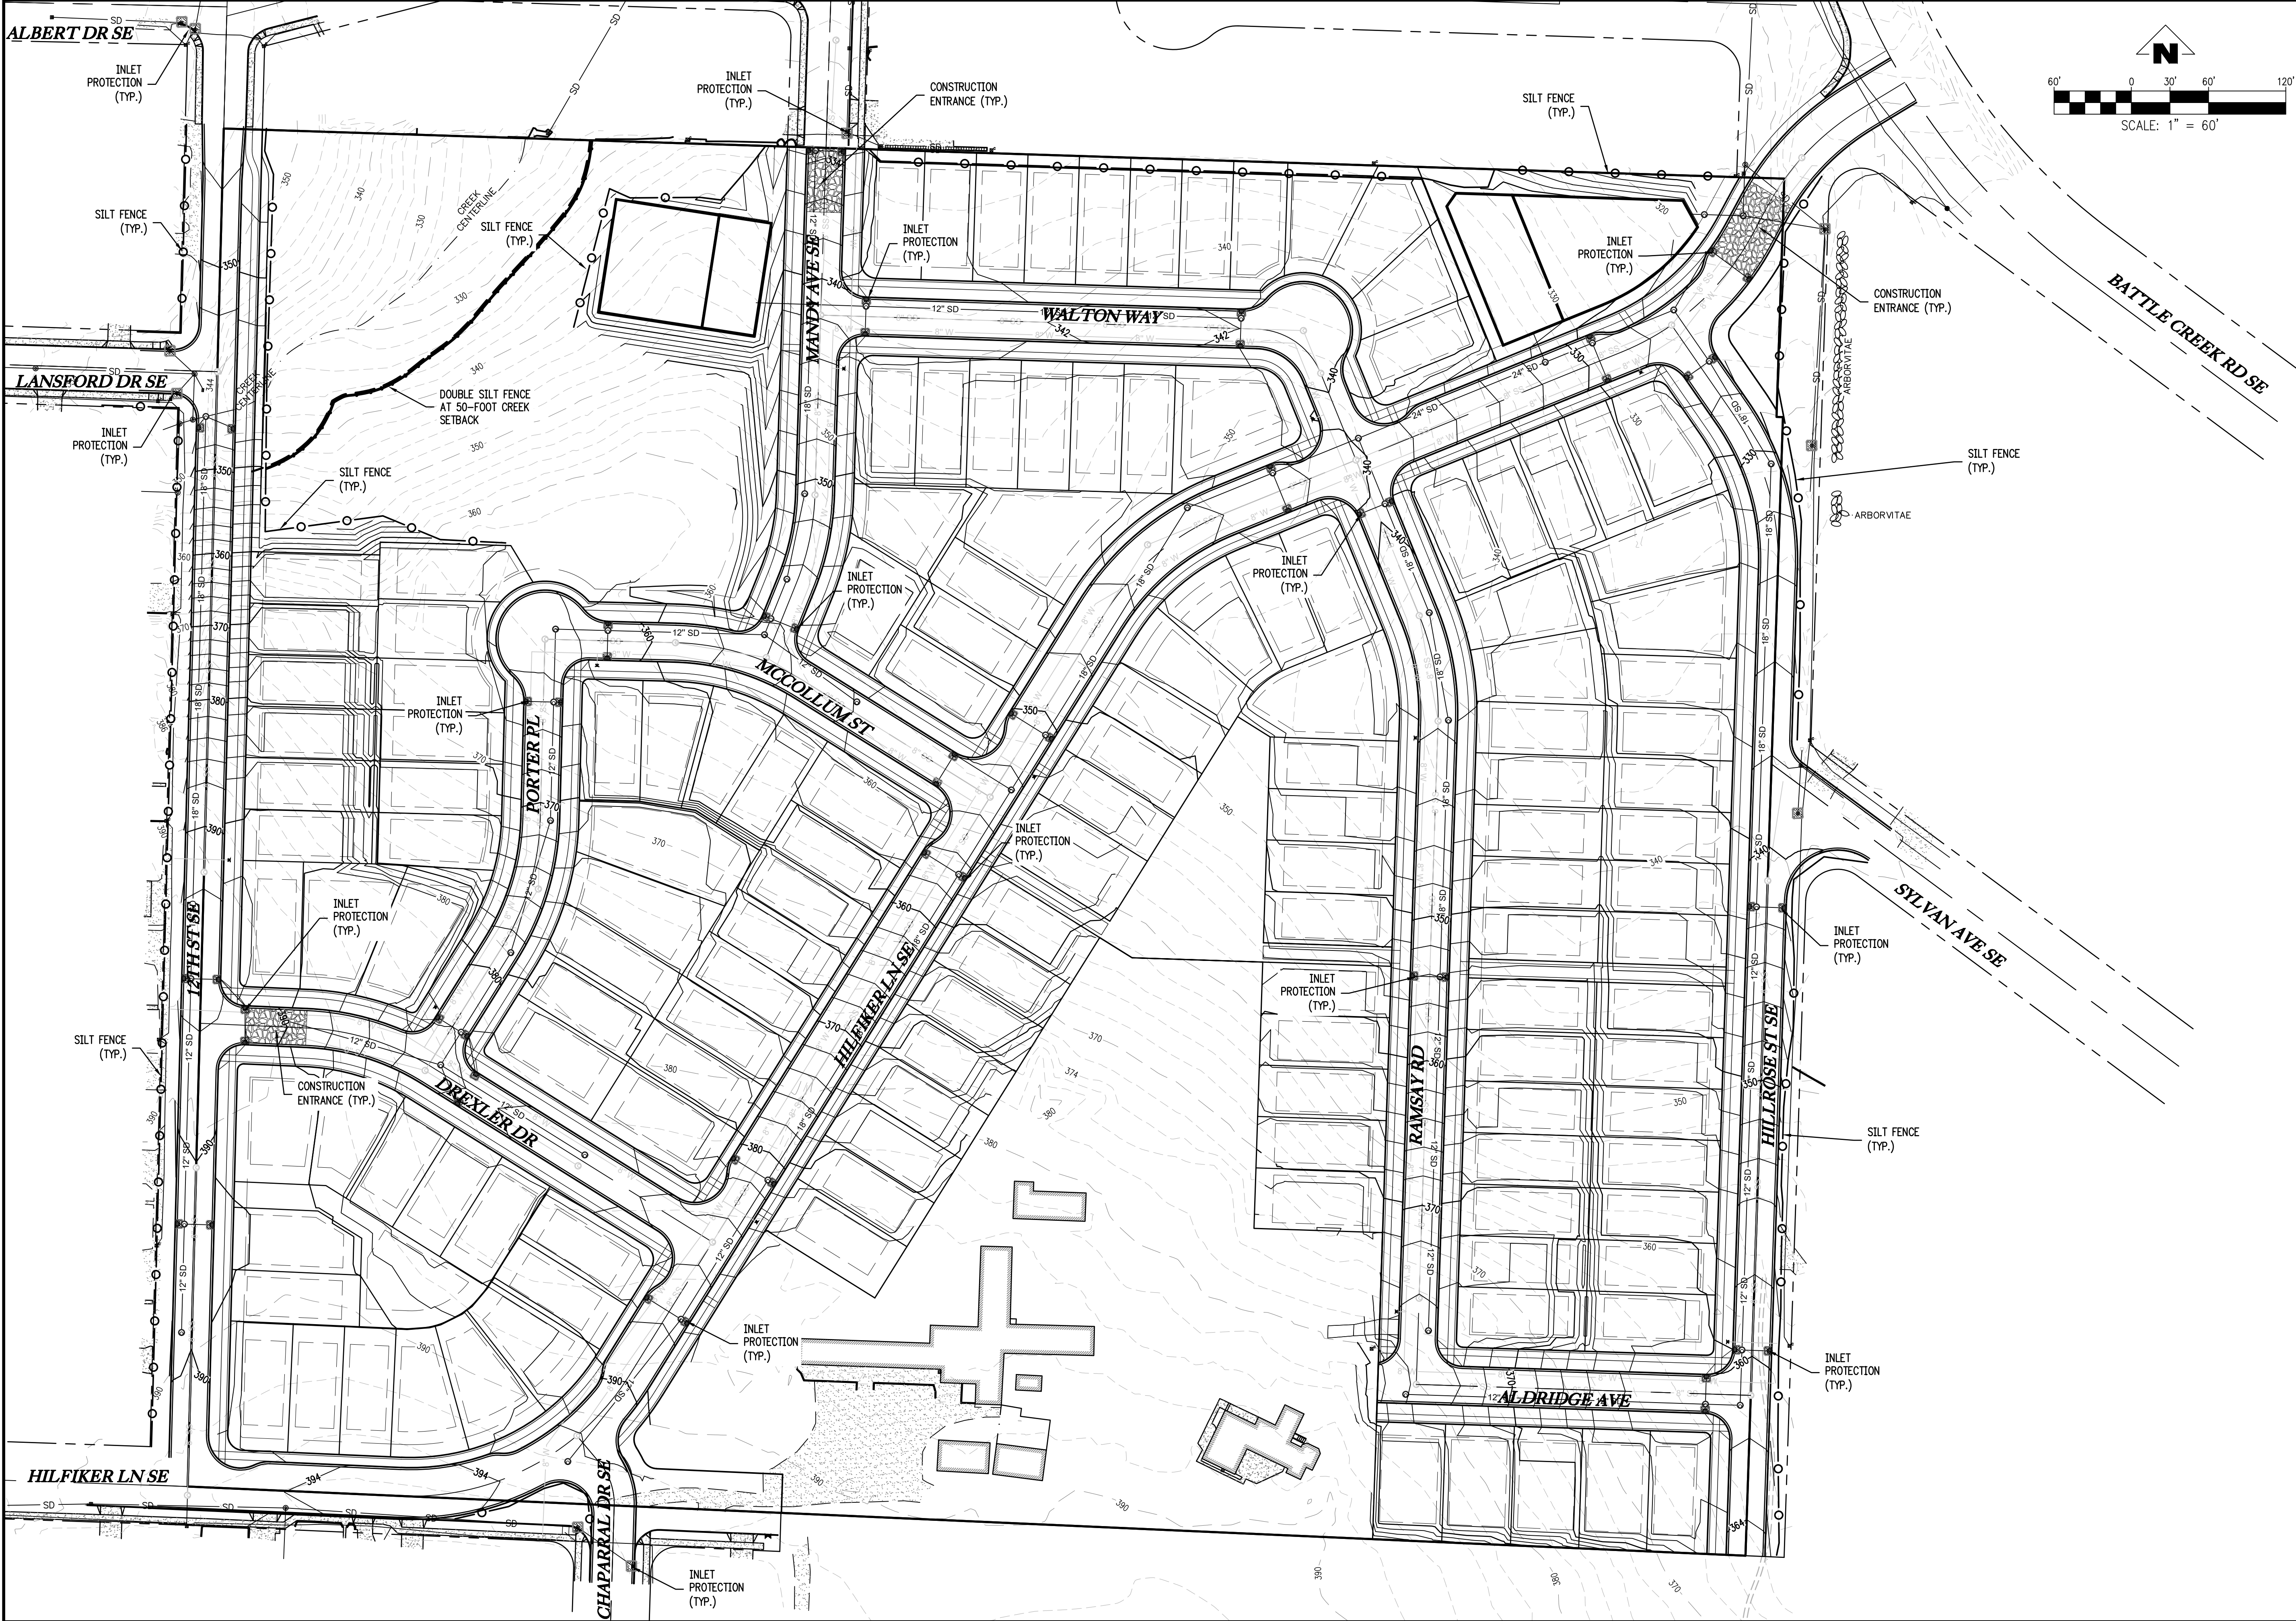

4540 PRINGLE RD SE
TAX MAP - 3000 & 3002
TAX MAP - 083W11BC
SW1/4 NW1/4 SEC11 T8S R3W W.M.
SALEM, OREGON

TENTATIVE EROSION AND
SEDIMENT CONTROL PLAN

REVISIONS	
NO.	DESCRIPTION

**EMERIO**
ENGINEERING • SURVEYING • DESIGN

2687 WILLAMETTE ROAD, SUITE 1A
EUGENE, OREGON 97401
TEL: (503) 746-5812
FAX: (503) 639-9592
www.emeriodesign.com



REGISTERED PROFESSIONAL ENGINEER
STATE OF OREGON
NO. 12345
RYAN HAWKINS
EXPIRES: 6/30/2023