



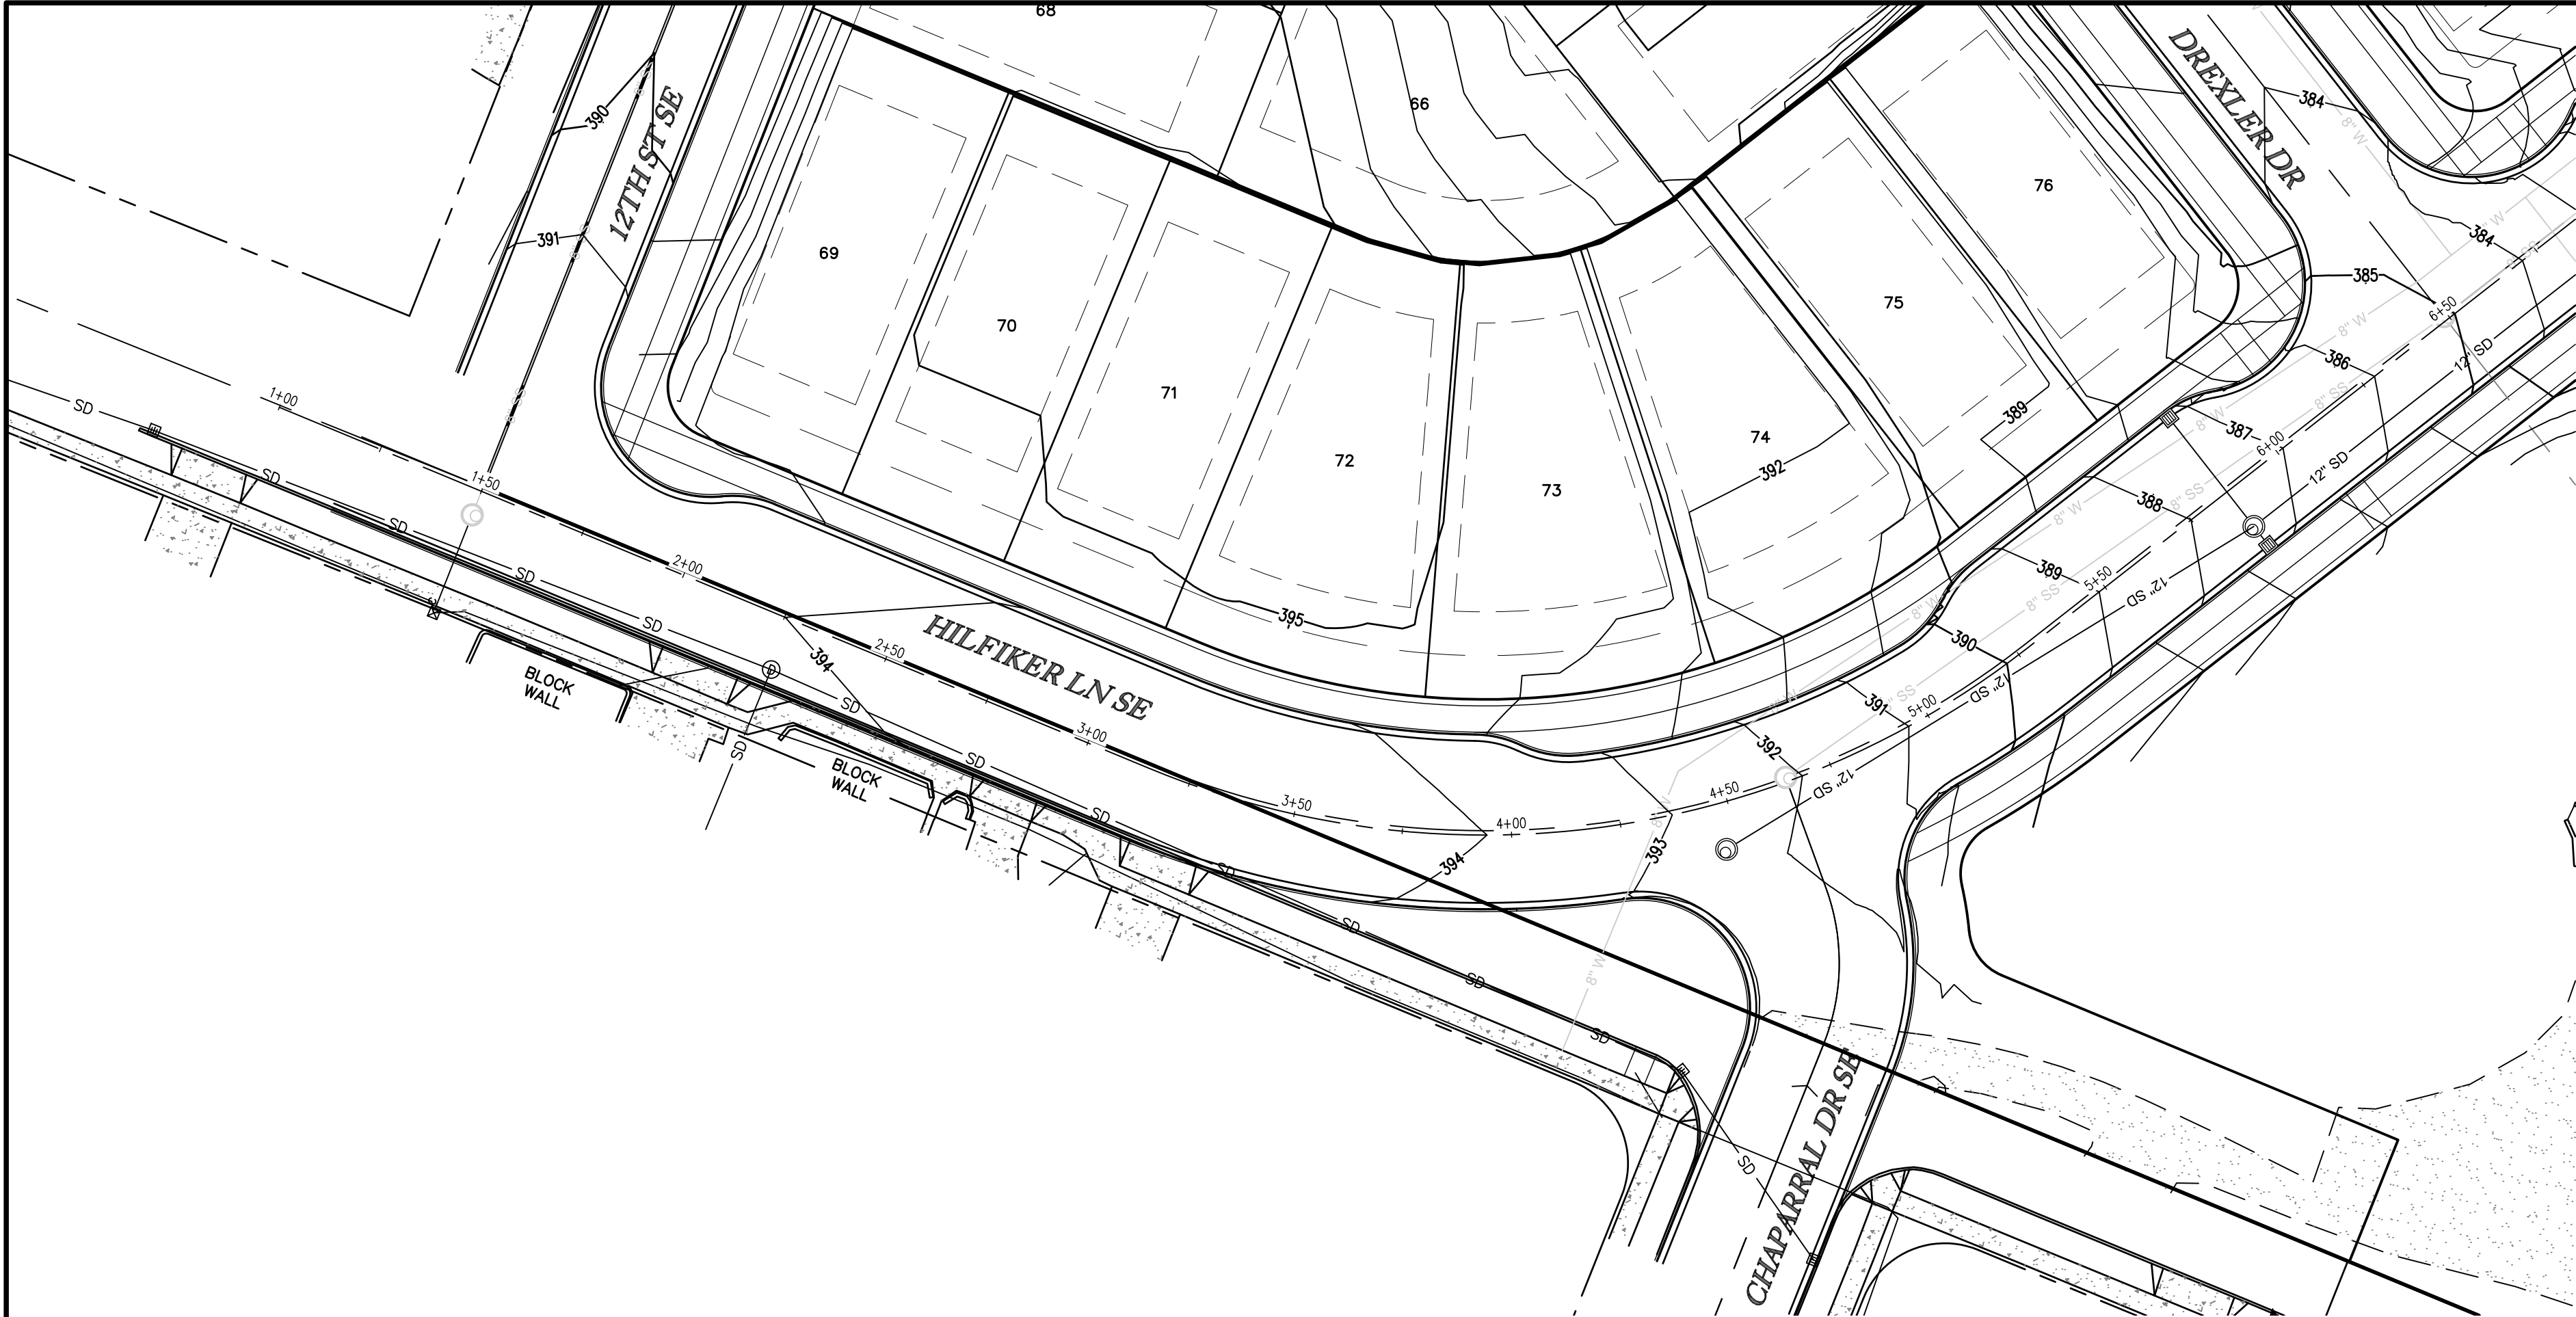


HILFIKER LANE SE STA 1+00 TO 6+00 - PLAN

1" = 30'

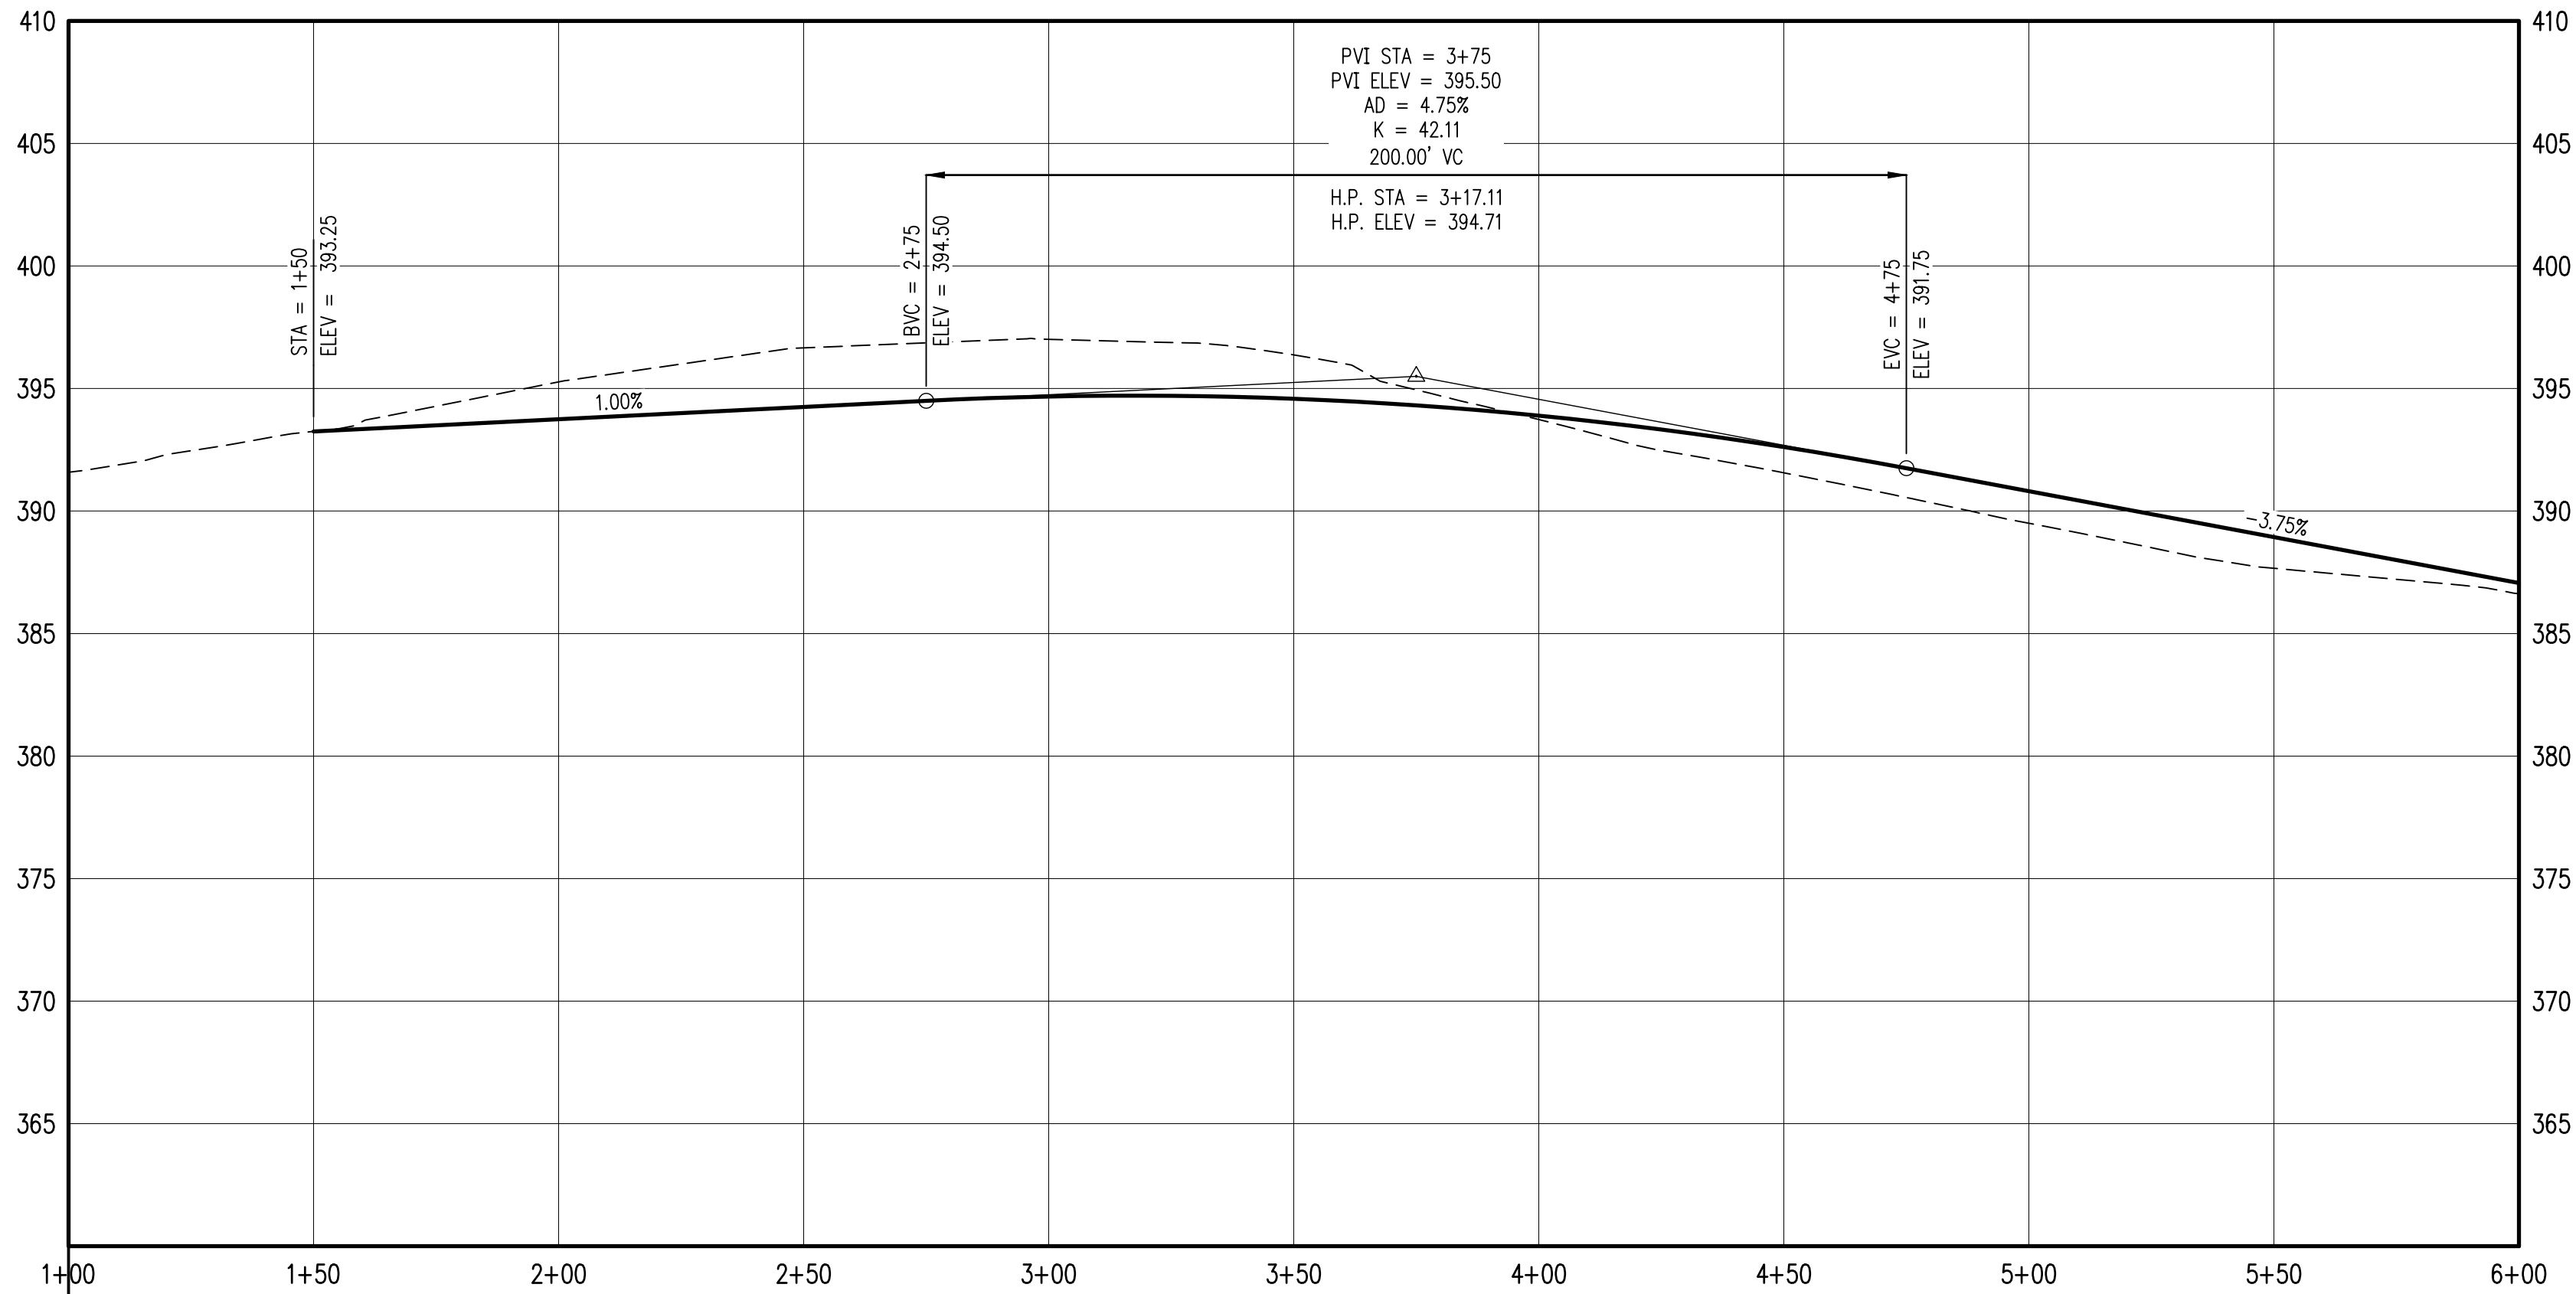

HILFIKER LANE SE STA 1+00 TO 6+00 - PROFILE

1" = 30' H/1" = 6' V

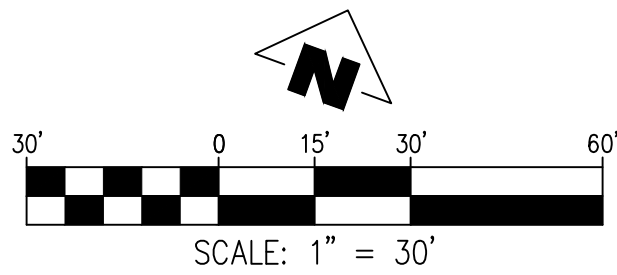

4540 PRINGLE RD SE
TAX MAP - 3000 & 3002
TAX MAP - 083W11BC
SW1/4 NW1/4 SEC11 T8S R3W W.M.
SALEM, OREGON

HILFIKER LANE SE STA
1+00 TO 6+00 - PLAN AND
PROFILE

REVISIONS	
NO.	DESCRIPTION

EMERIO
ENGINEERING • SURVEYING • DESIGN
2887 WILLAMETTE ROAD, SUITE 1A
EUGENE, OREGON 97401
TEL: (503) 746-5812
FAX: (503) 639-9592
www.emeriodesign.com



SHEET
P8.0
OF
32