
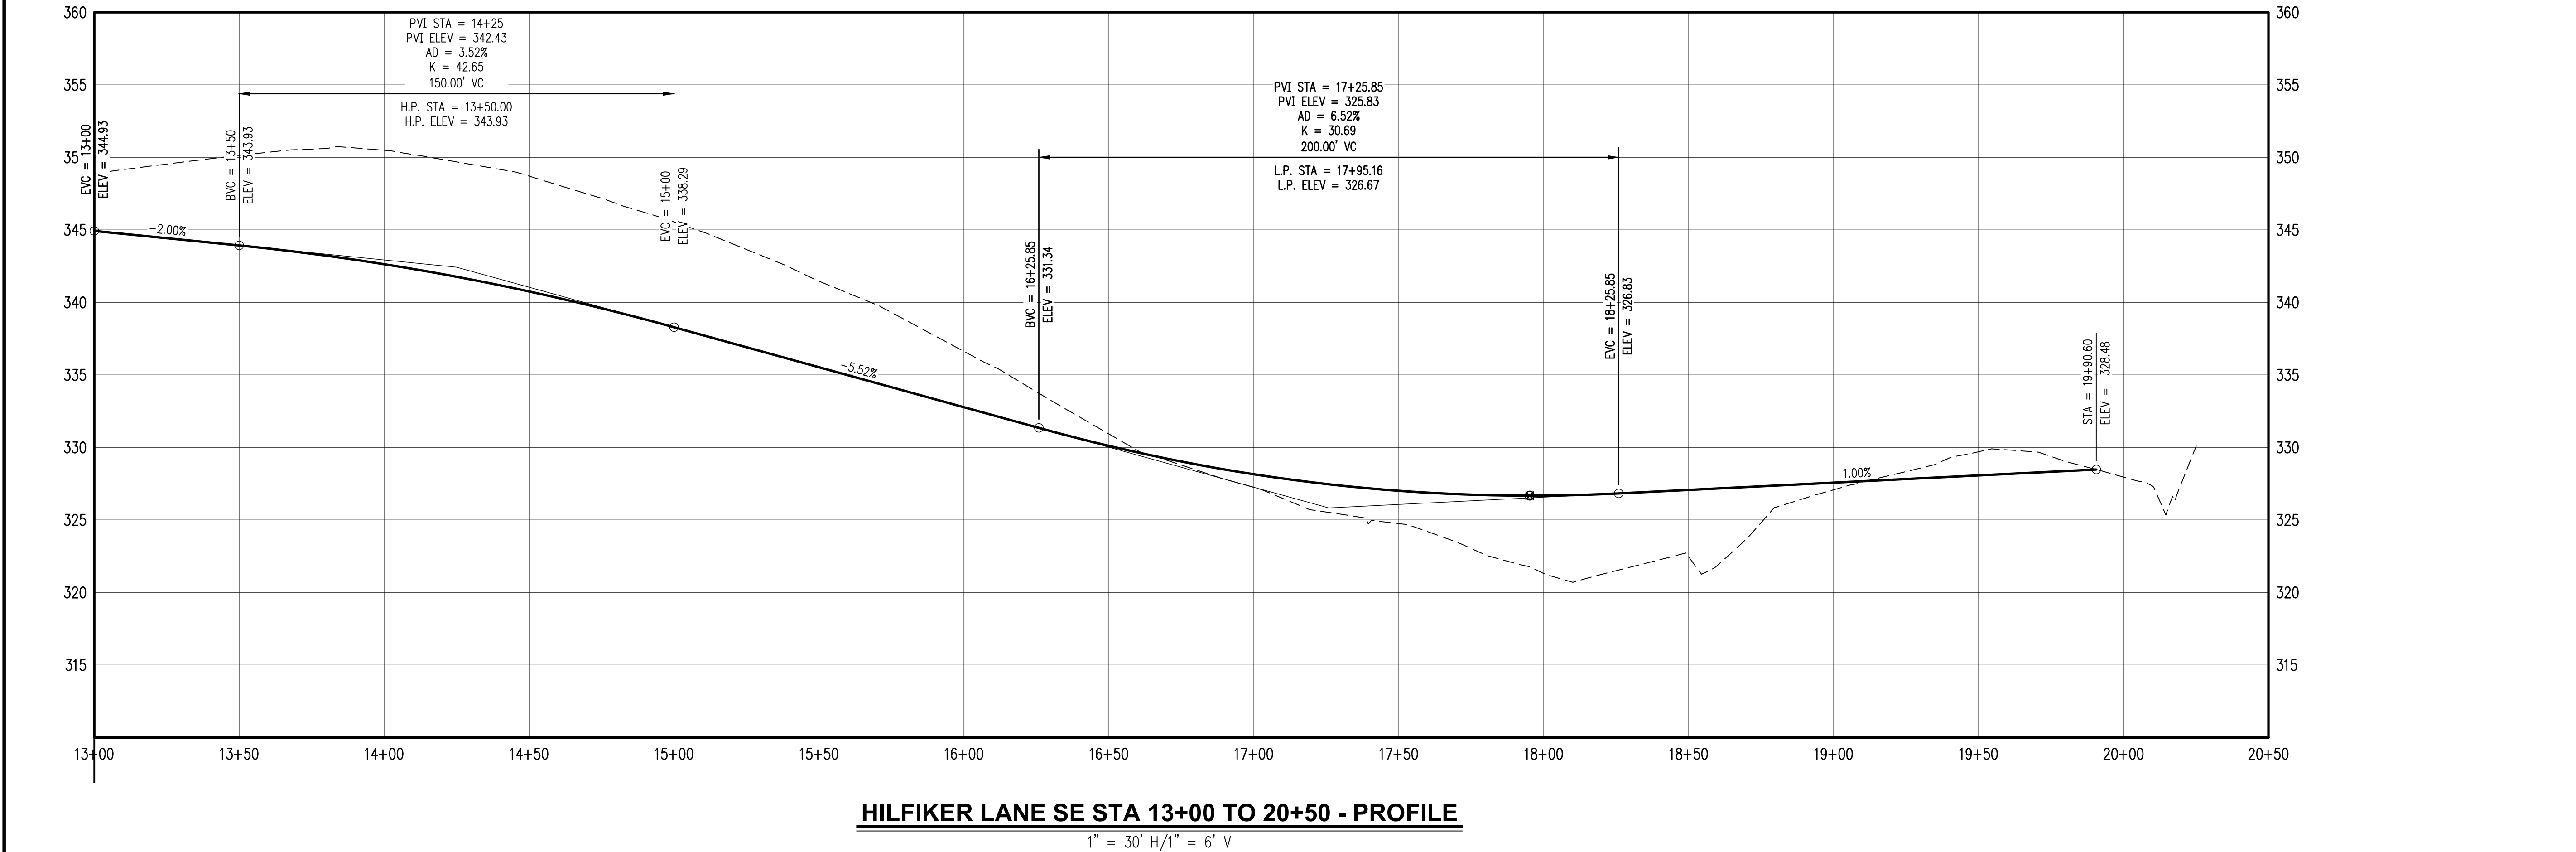


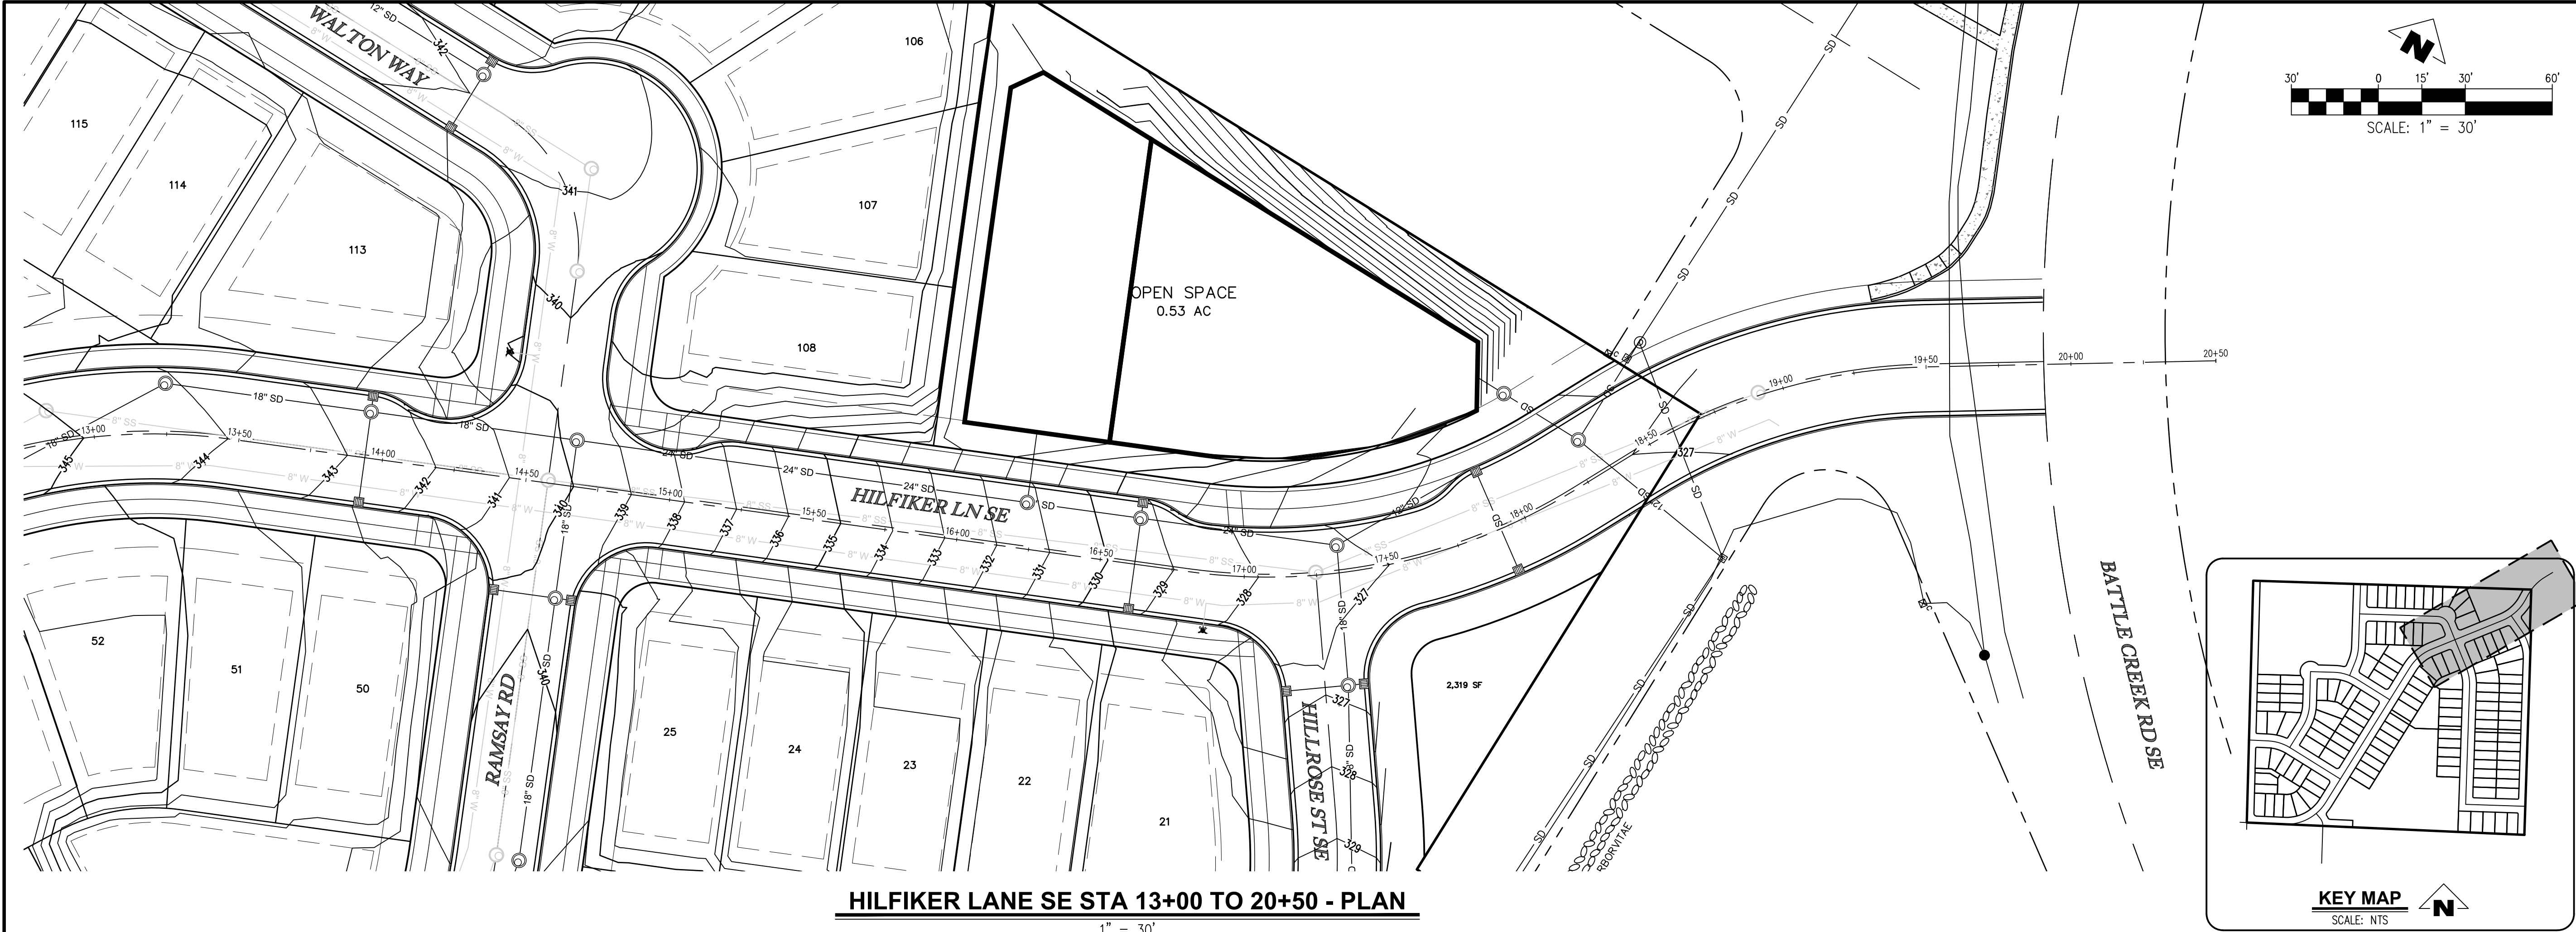

4540 PRINGLE RD SE
TAX MAP - 3000 & 3002
TAX MAP - 083W11BC
SW1/4 NW1/4 SEC11 T8S R3W W.M.
SALEM, OREGON

**HILFIKER LANE SE STA
13+00 TO 20+50 - PLAN AND
PROFILE**

REVISIONS	
NO.	DATE

EMERIO
ENGINEERING • SURVEYING • DESIGN

2887 WILLAMETTE ROAD, SUITE 1A
EUGENE, OREGON 97401
TEL: (503) 746-5812
FAX: (503) 639-9592
www.emeriodesign.com

REGISTERED PROFESSIONAL
ENGINEER
NOT FOR
CONSTRUCTION
HANKINS
EXPIRES: 6/30/2023

SHEET
P8.2
OF
32