


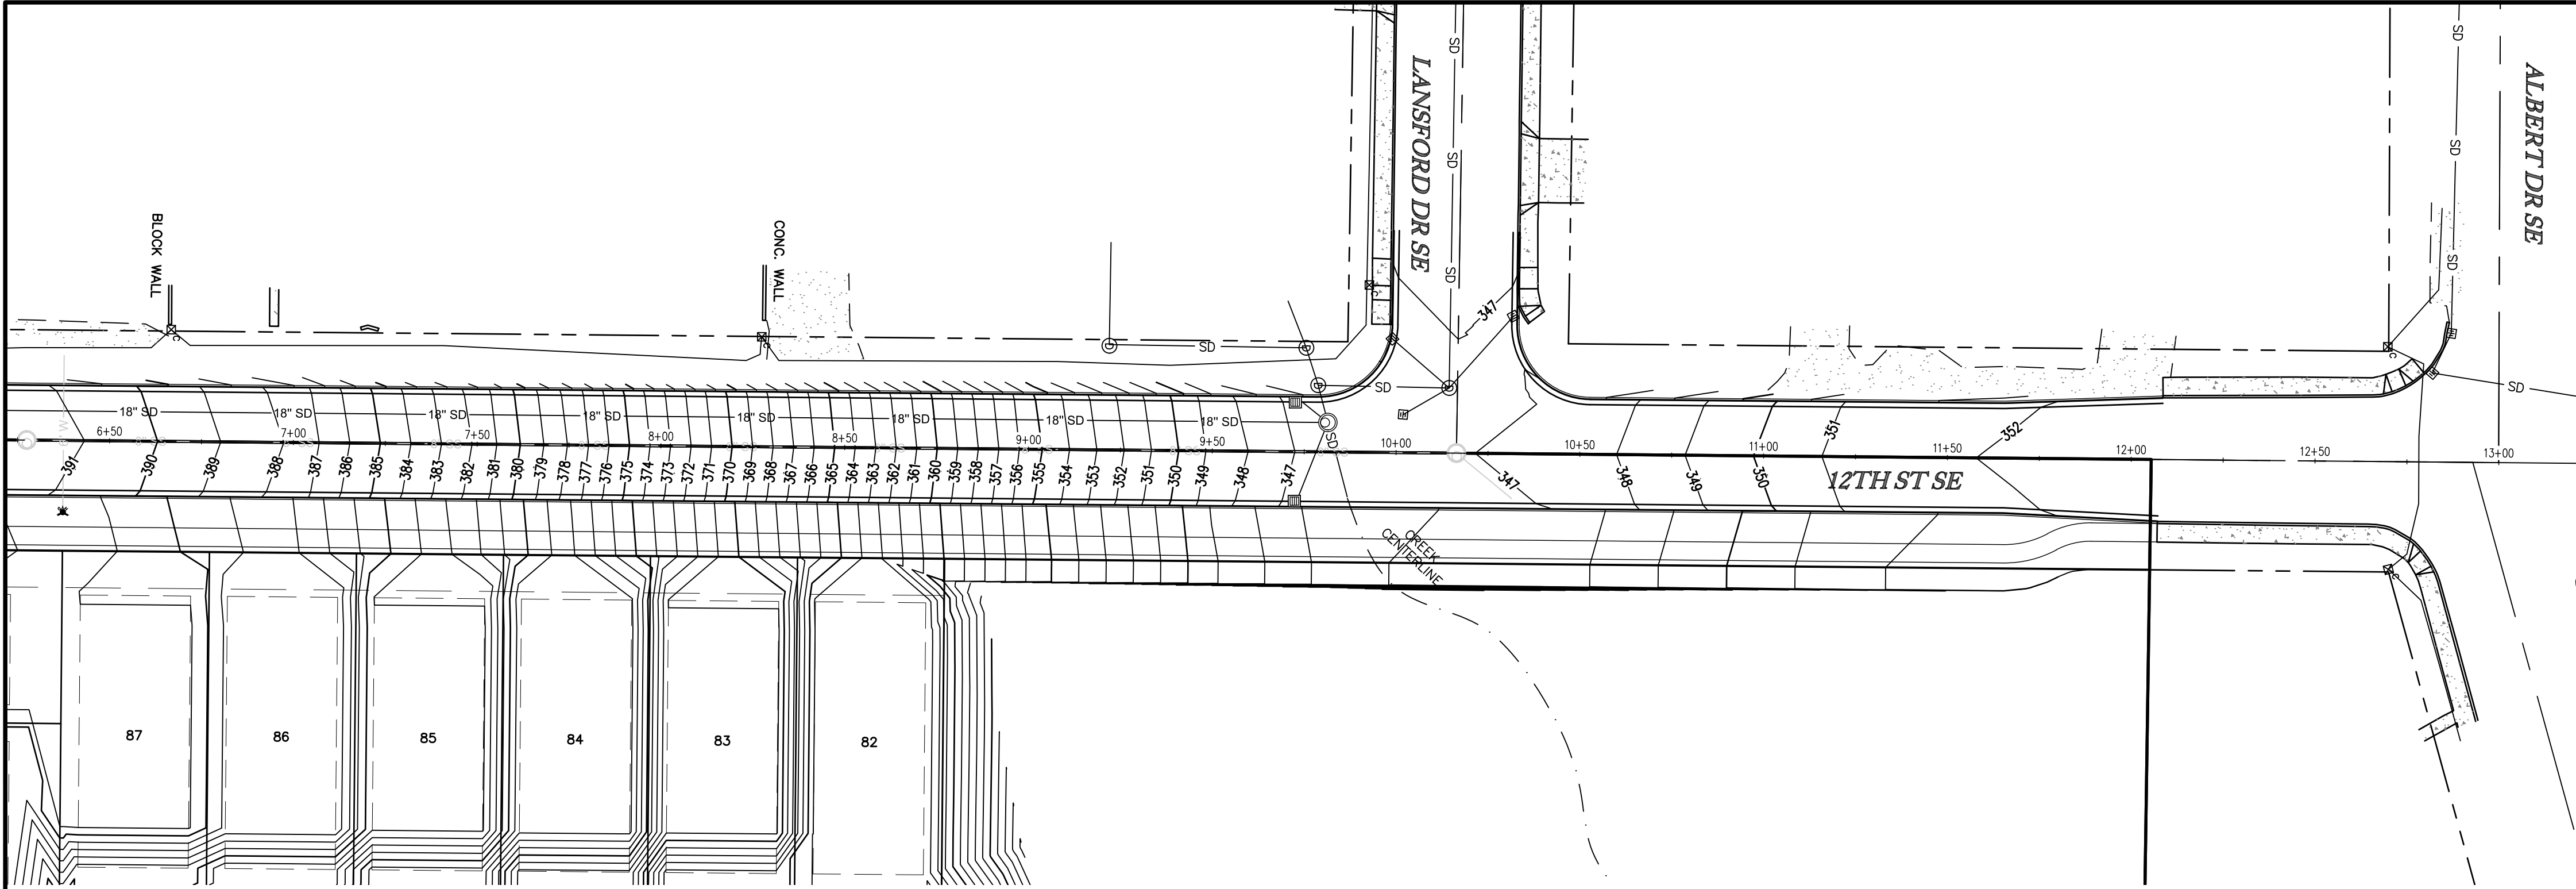


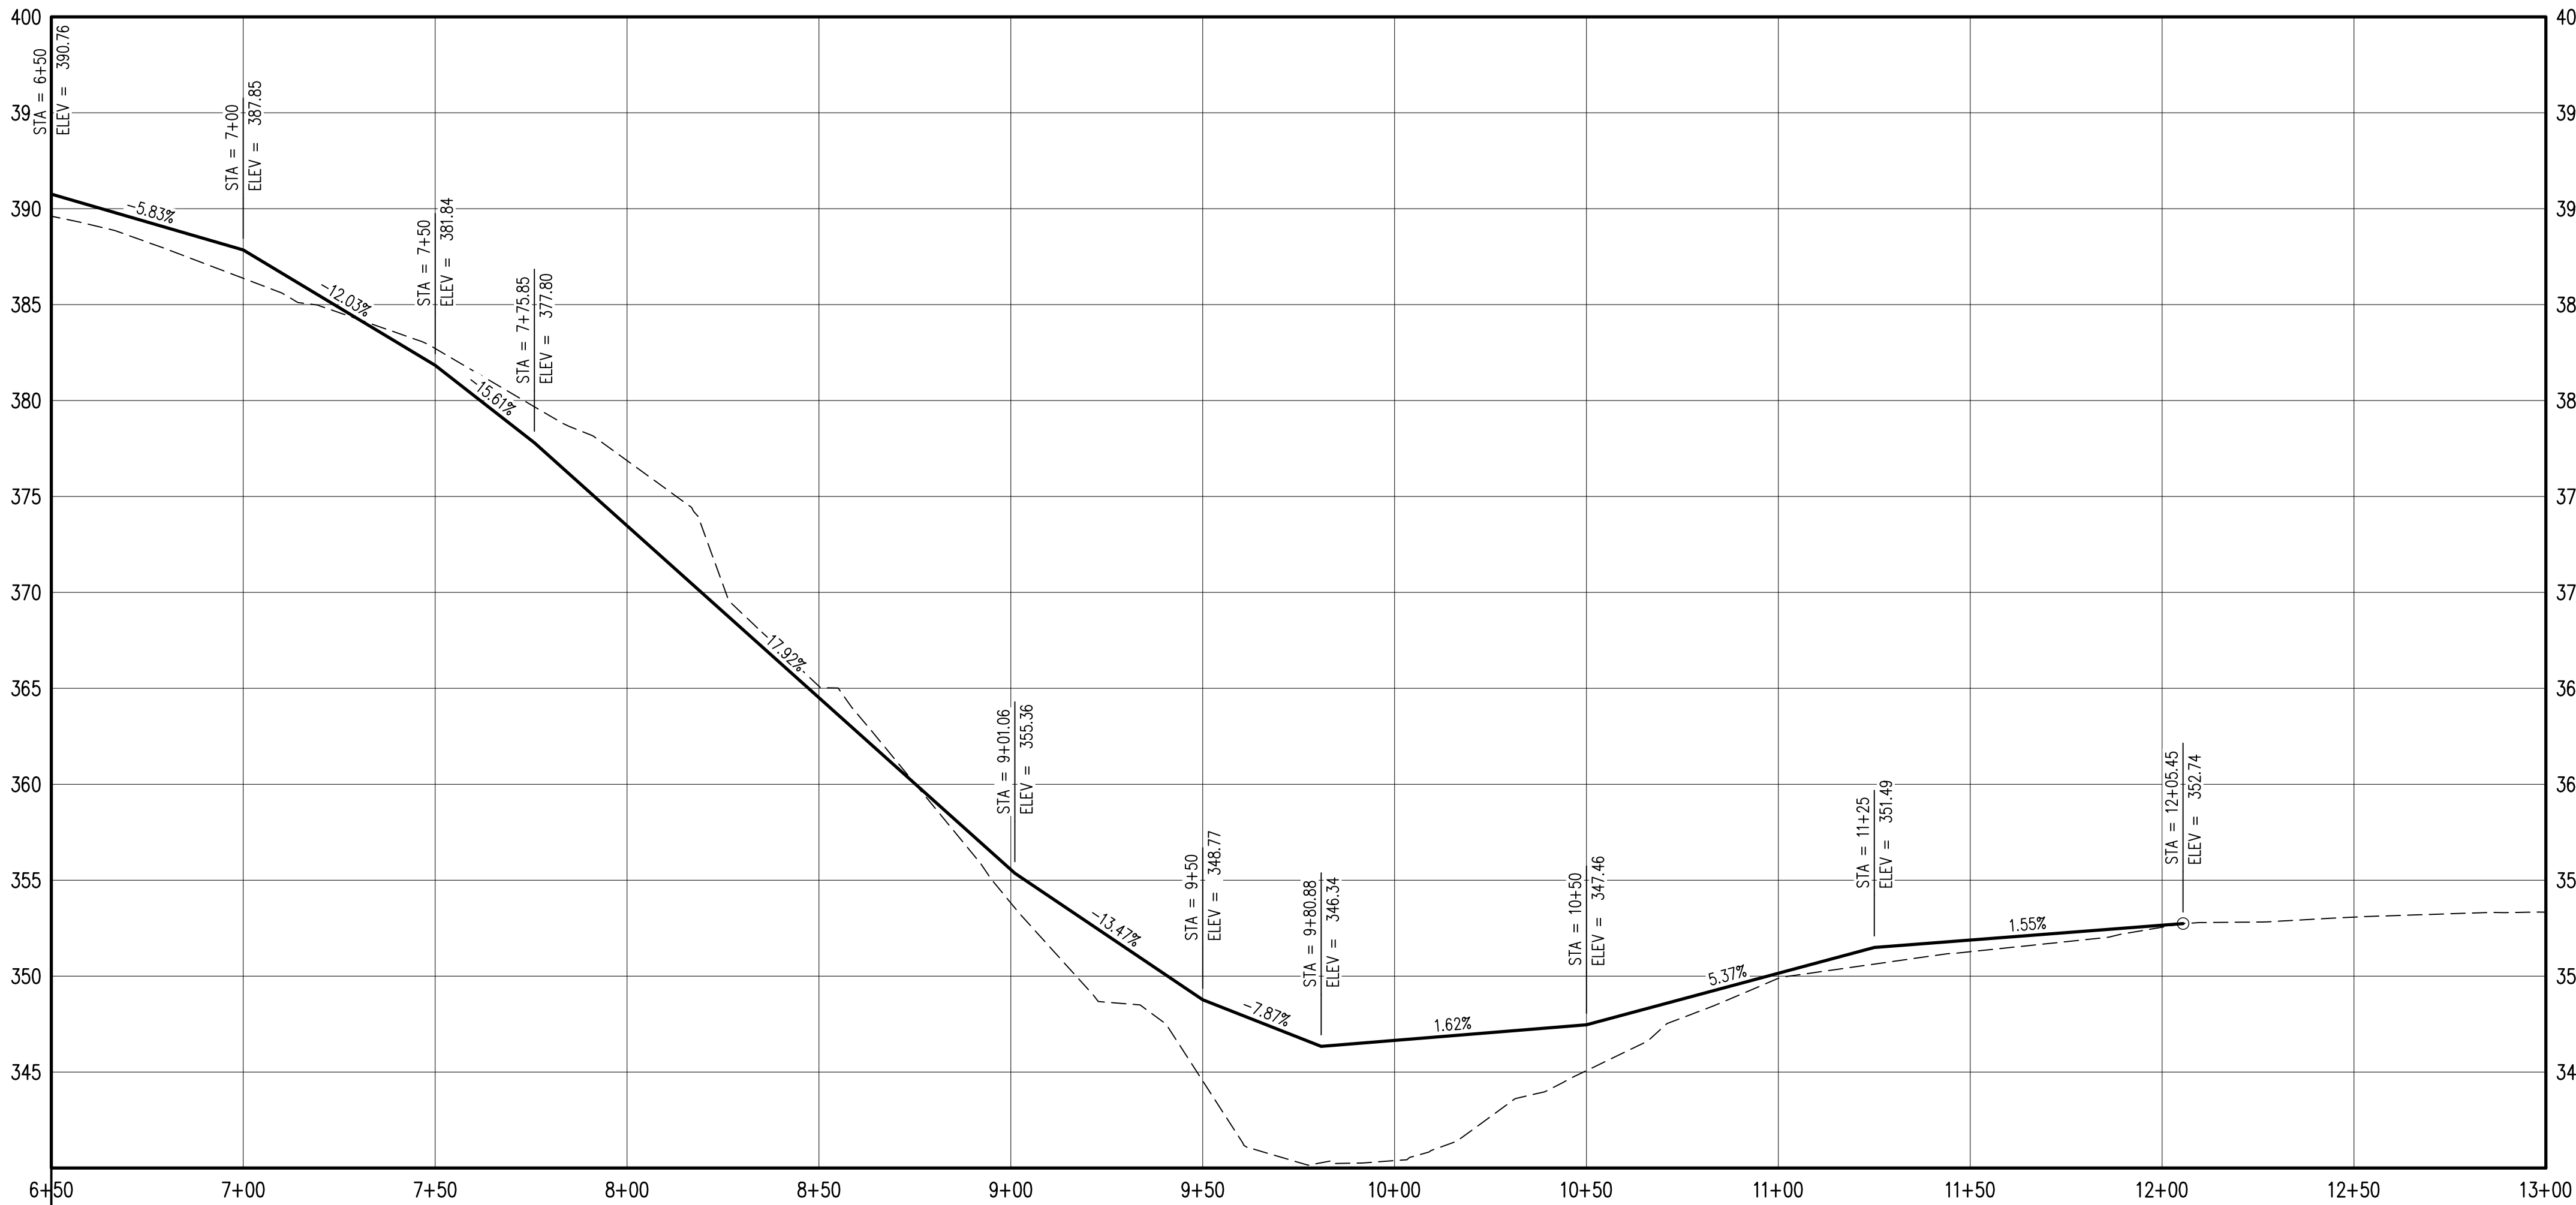

12TH STREET SE STA 6+50 TO 13+00 - PLAN
1" = 30'

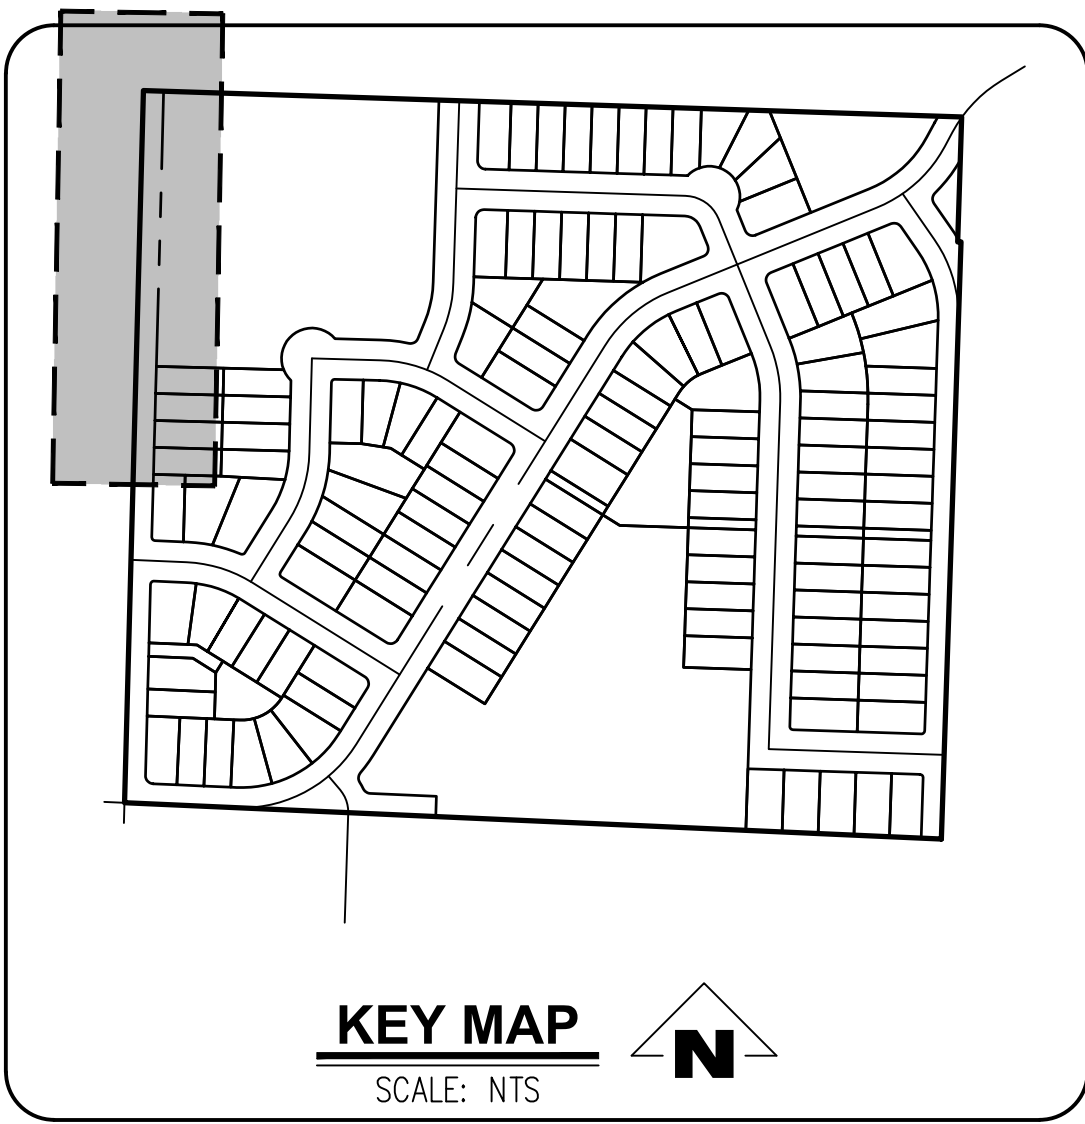

12TH STREET SE STA 6+50 TO 13+00 - PROFILE
1" = 30' H/1" = 6' V

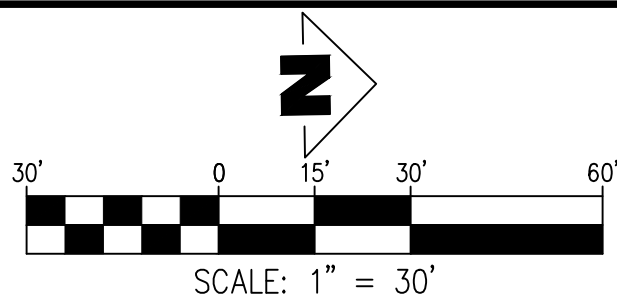

4540 PRINGLE RD SE
TAX MAP - 3000 & 3002
TAX MAP - 083W11BC
SW1/4 NW1/4 SEC11 T8S R3W W.M.
SALEM, OREGON

12TH STREET SE STA 6+50
TO 13+00 - PLAN AND
PROFILE

REVISIONS	
NO.	DATE
	DESCRIPTION

EMERIO

ENGINEERING • SURVEYING • DESIGN

2887 WILLAMETTE ROAD, SUITE 1A
EUGENE, OREGON 97401
TEL: (503) 748-5812
FAX: (503) 639-6592
www.emeriodesign.com

REGISTERED PROFESSIONAL
ENGINEER
NOT FOR
CONSTRUCTION
HANKINS
EXPIRES: 6/30/2023

SHEET
P9.1
OF
32

FILE:P:\0742-003_meyer_form\dwg\plan\0742-003_P9\psfreed Layout: P9.1 - 12TH 6+50 TO 13+00, Plot Date: 7/12/2021 8:40 AM, by: Ian Fatis