



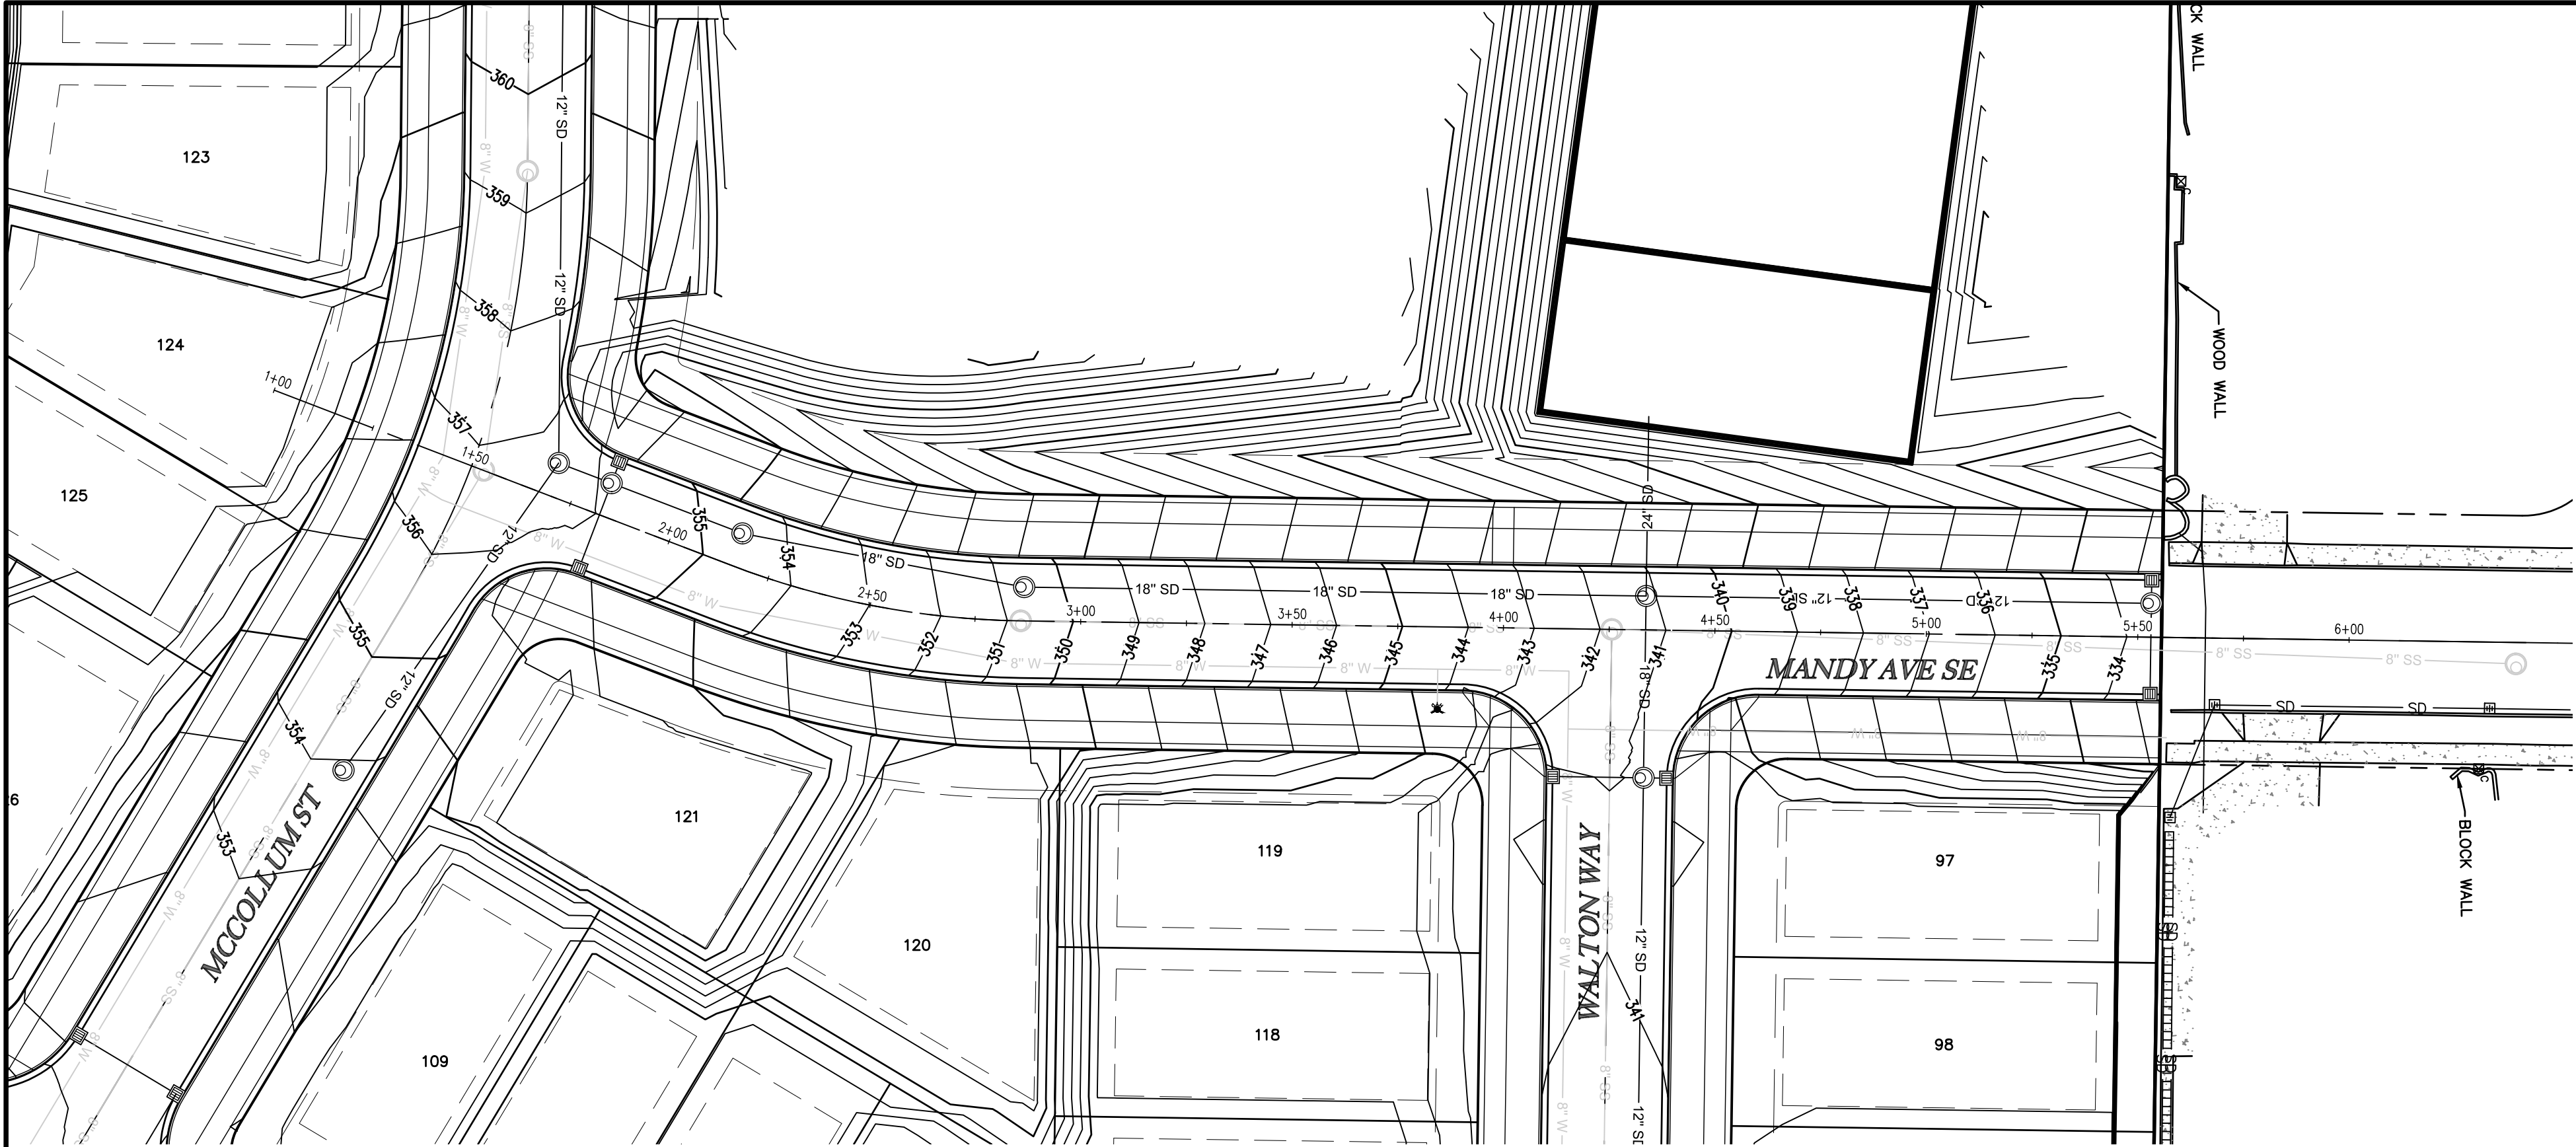



MANDY AVENUE SE - PLAN

1" = 30'

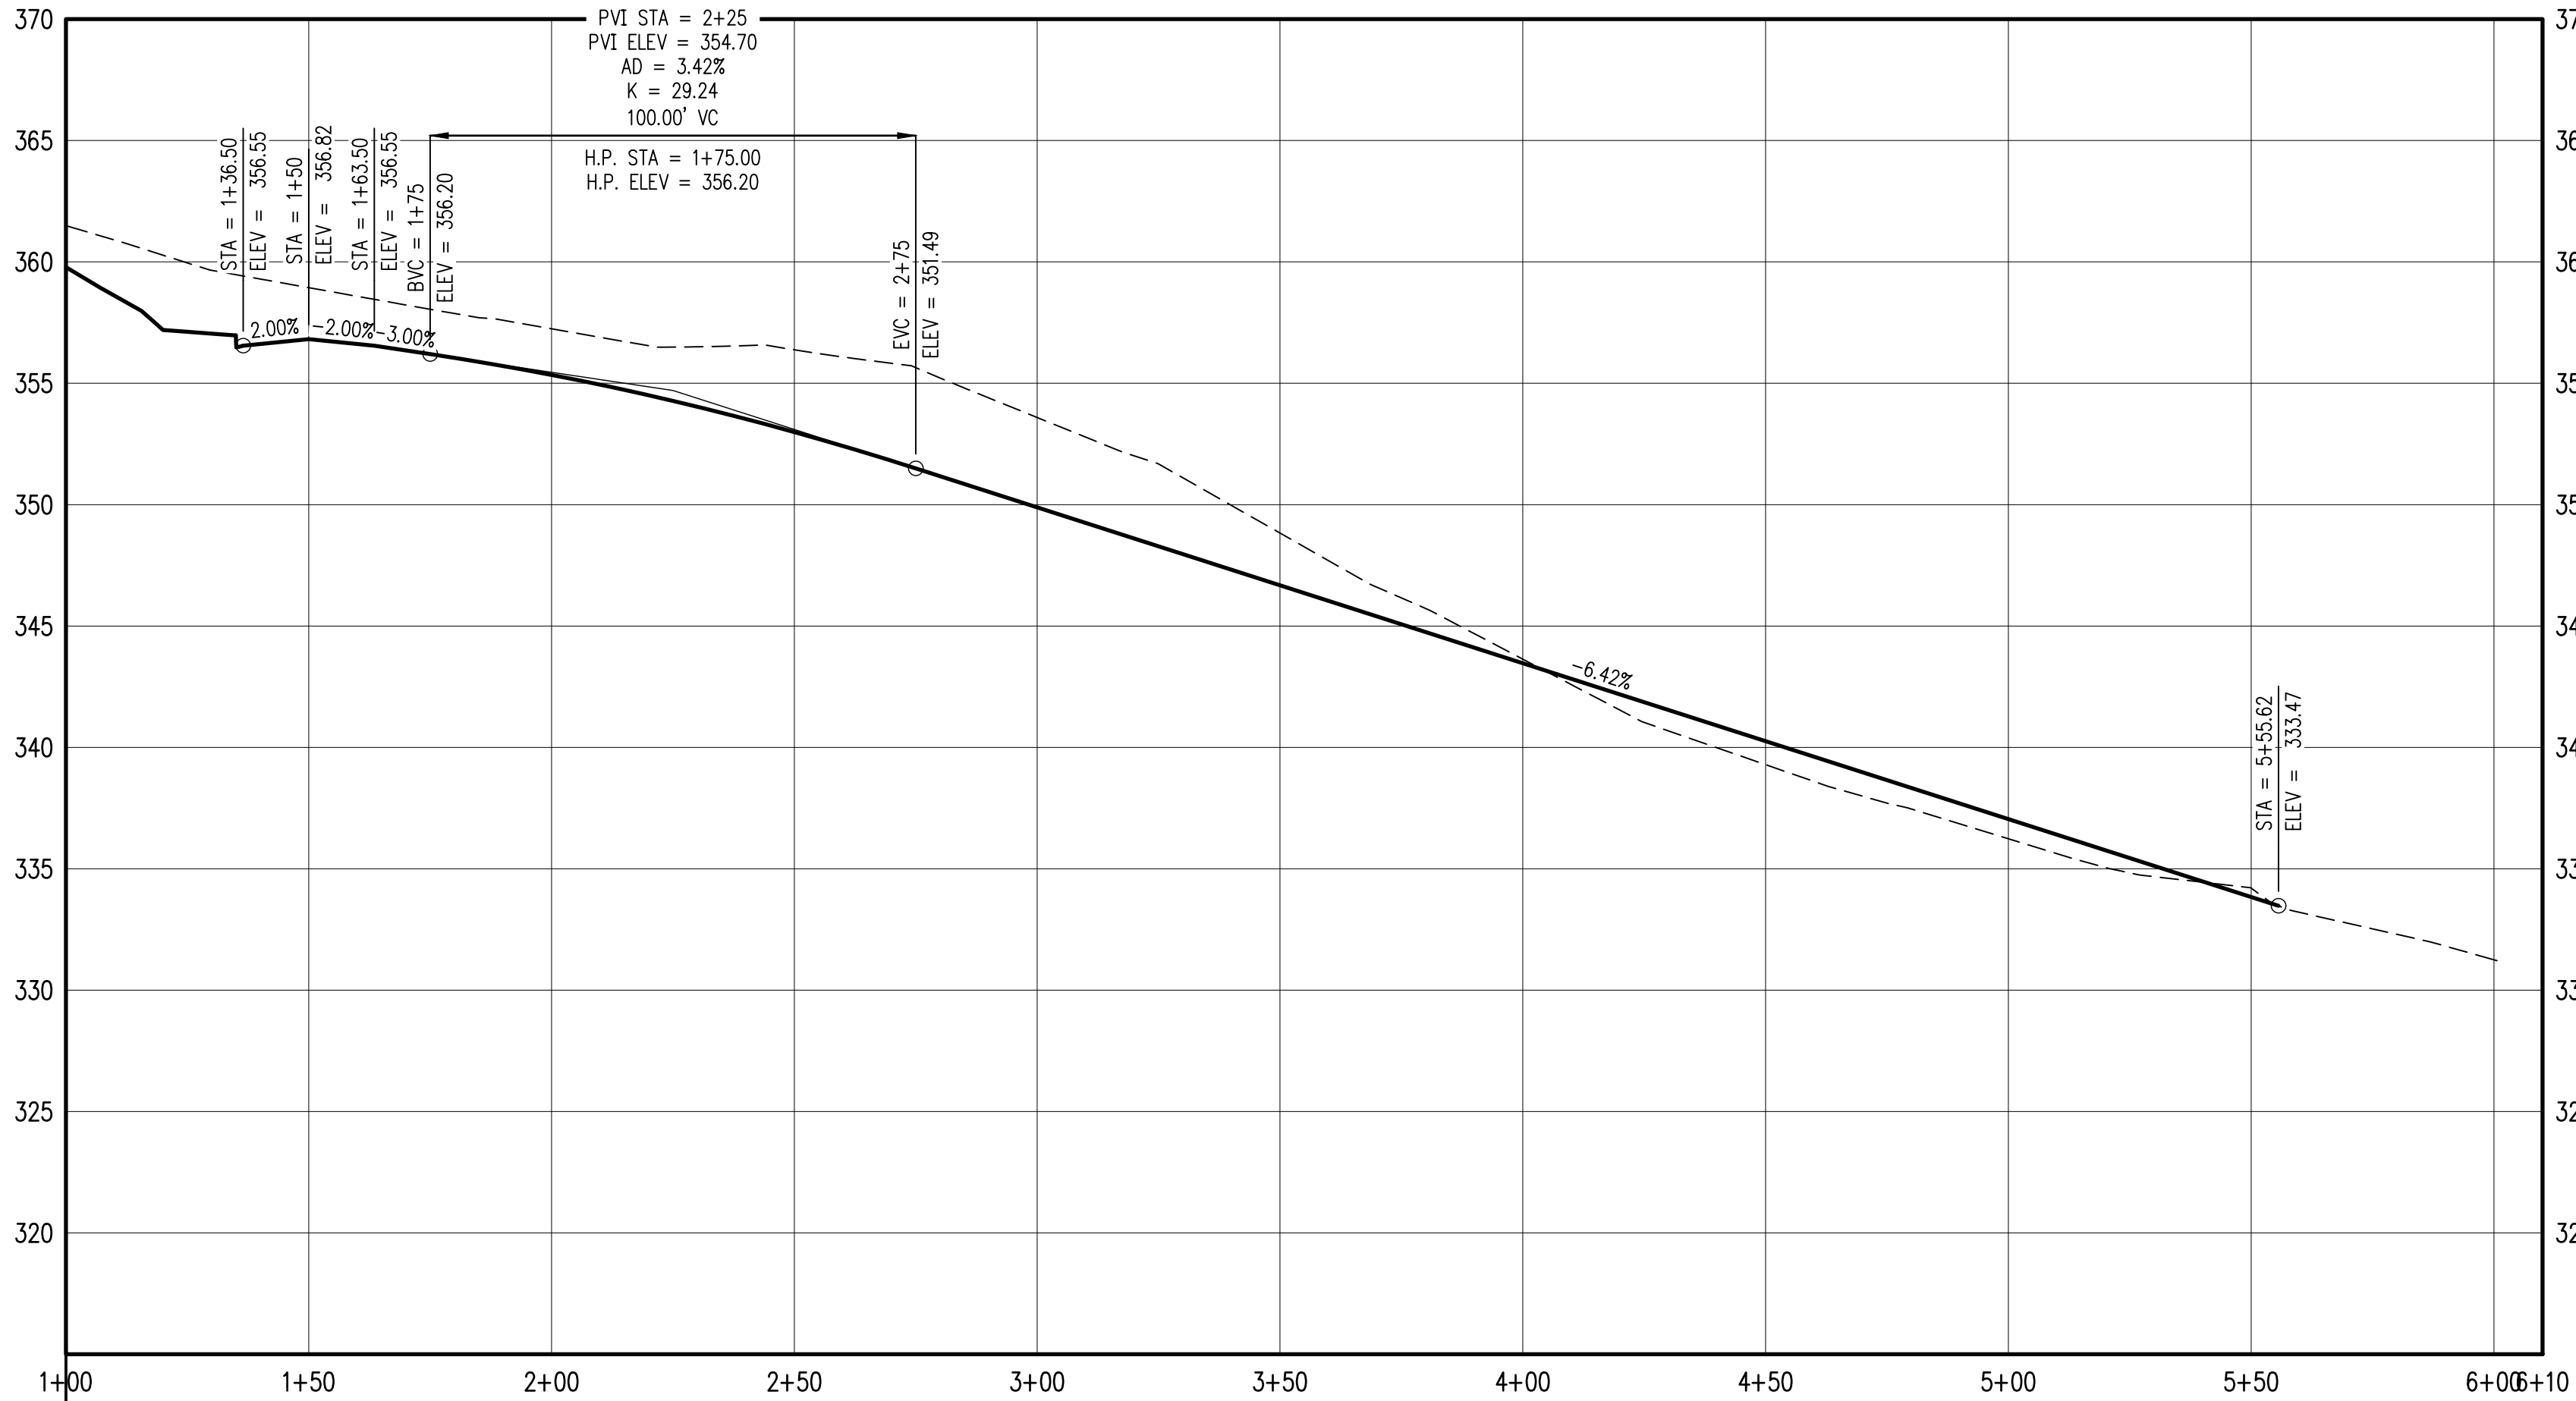

MANDY AVENUE SE - PROFILE

1" = 30' H/1" = 6' V

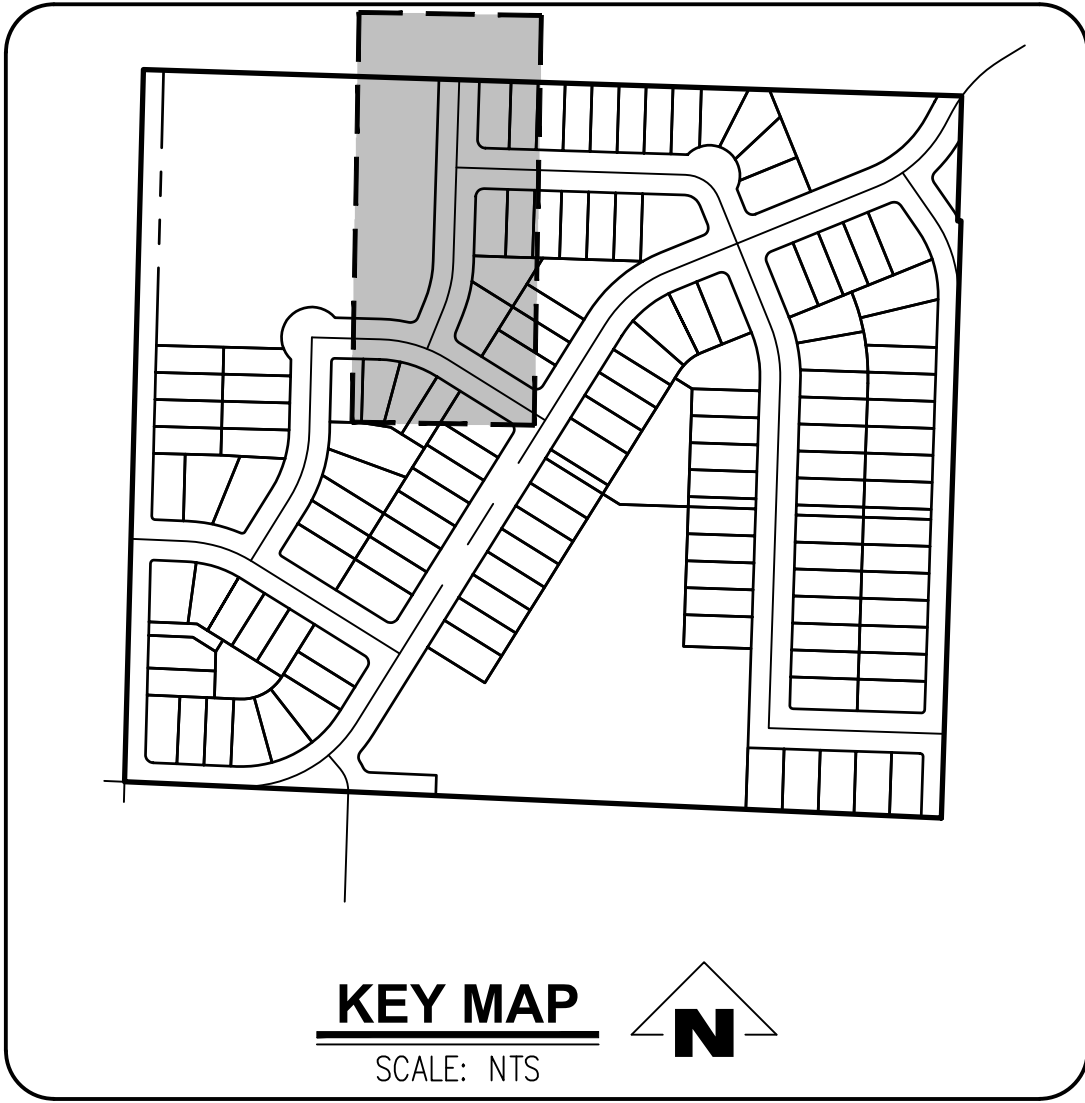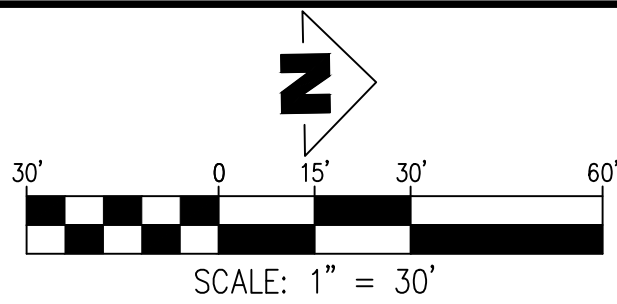

4540 PRINGLE RD SE  
TAX MAP - 3000 & 3002  
TAX MAP - 083W11BC  
SW1/4 NW1/4 SEC11 T8S R3W W.M.  
SALEM, OREGON

MANDY AVENUE SE - PLAN  
AND PROFILE

| REVISIONS |      |
|-----------|------|
| NO.       | DATE |
|           |      |

EMERIO

ENGINEERING • SURVEYING • DESIGN

2687 WILLAMETTE ROAD, SUITE 1A  
EUGENE, OREGON 97401  
TEL: (503) 746-5812  
FAX: (503) 639-9592  
www.emeriodesign.com

REGISTERED PROFESSIONAL  
PE  
HANKINS  
EXPIRES: 6/30/2023

NOT FOR  
CONSTRUCTION

SHEET  
P11.0  
OF

32

FILE:P:\0742-003\_meyer\dwg\plan\0742-003\_P11.0.dwg Plot Date: 7/12/2021 8:41 AM by: Ian Felis