



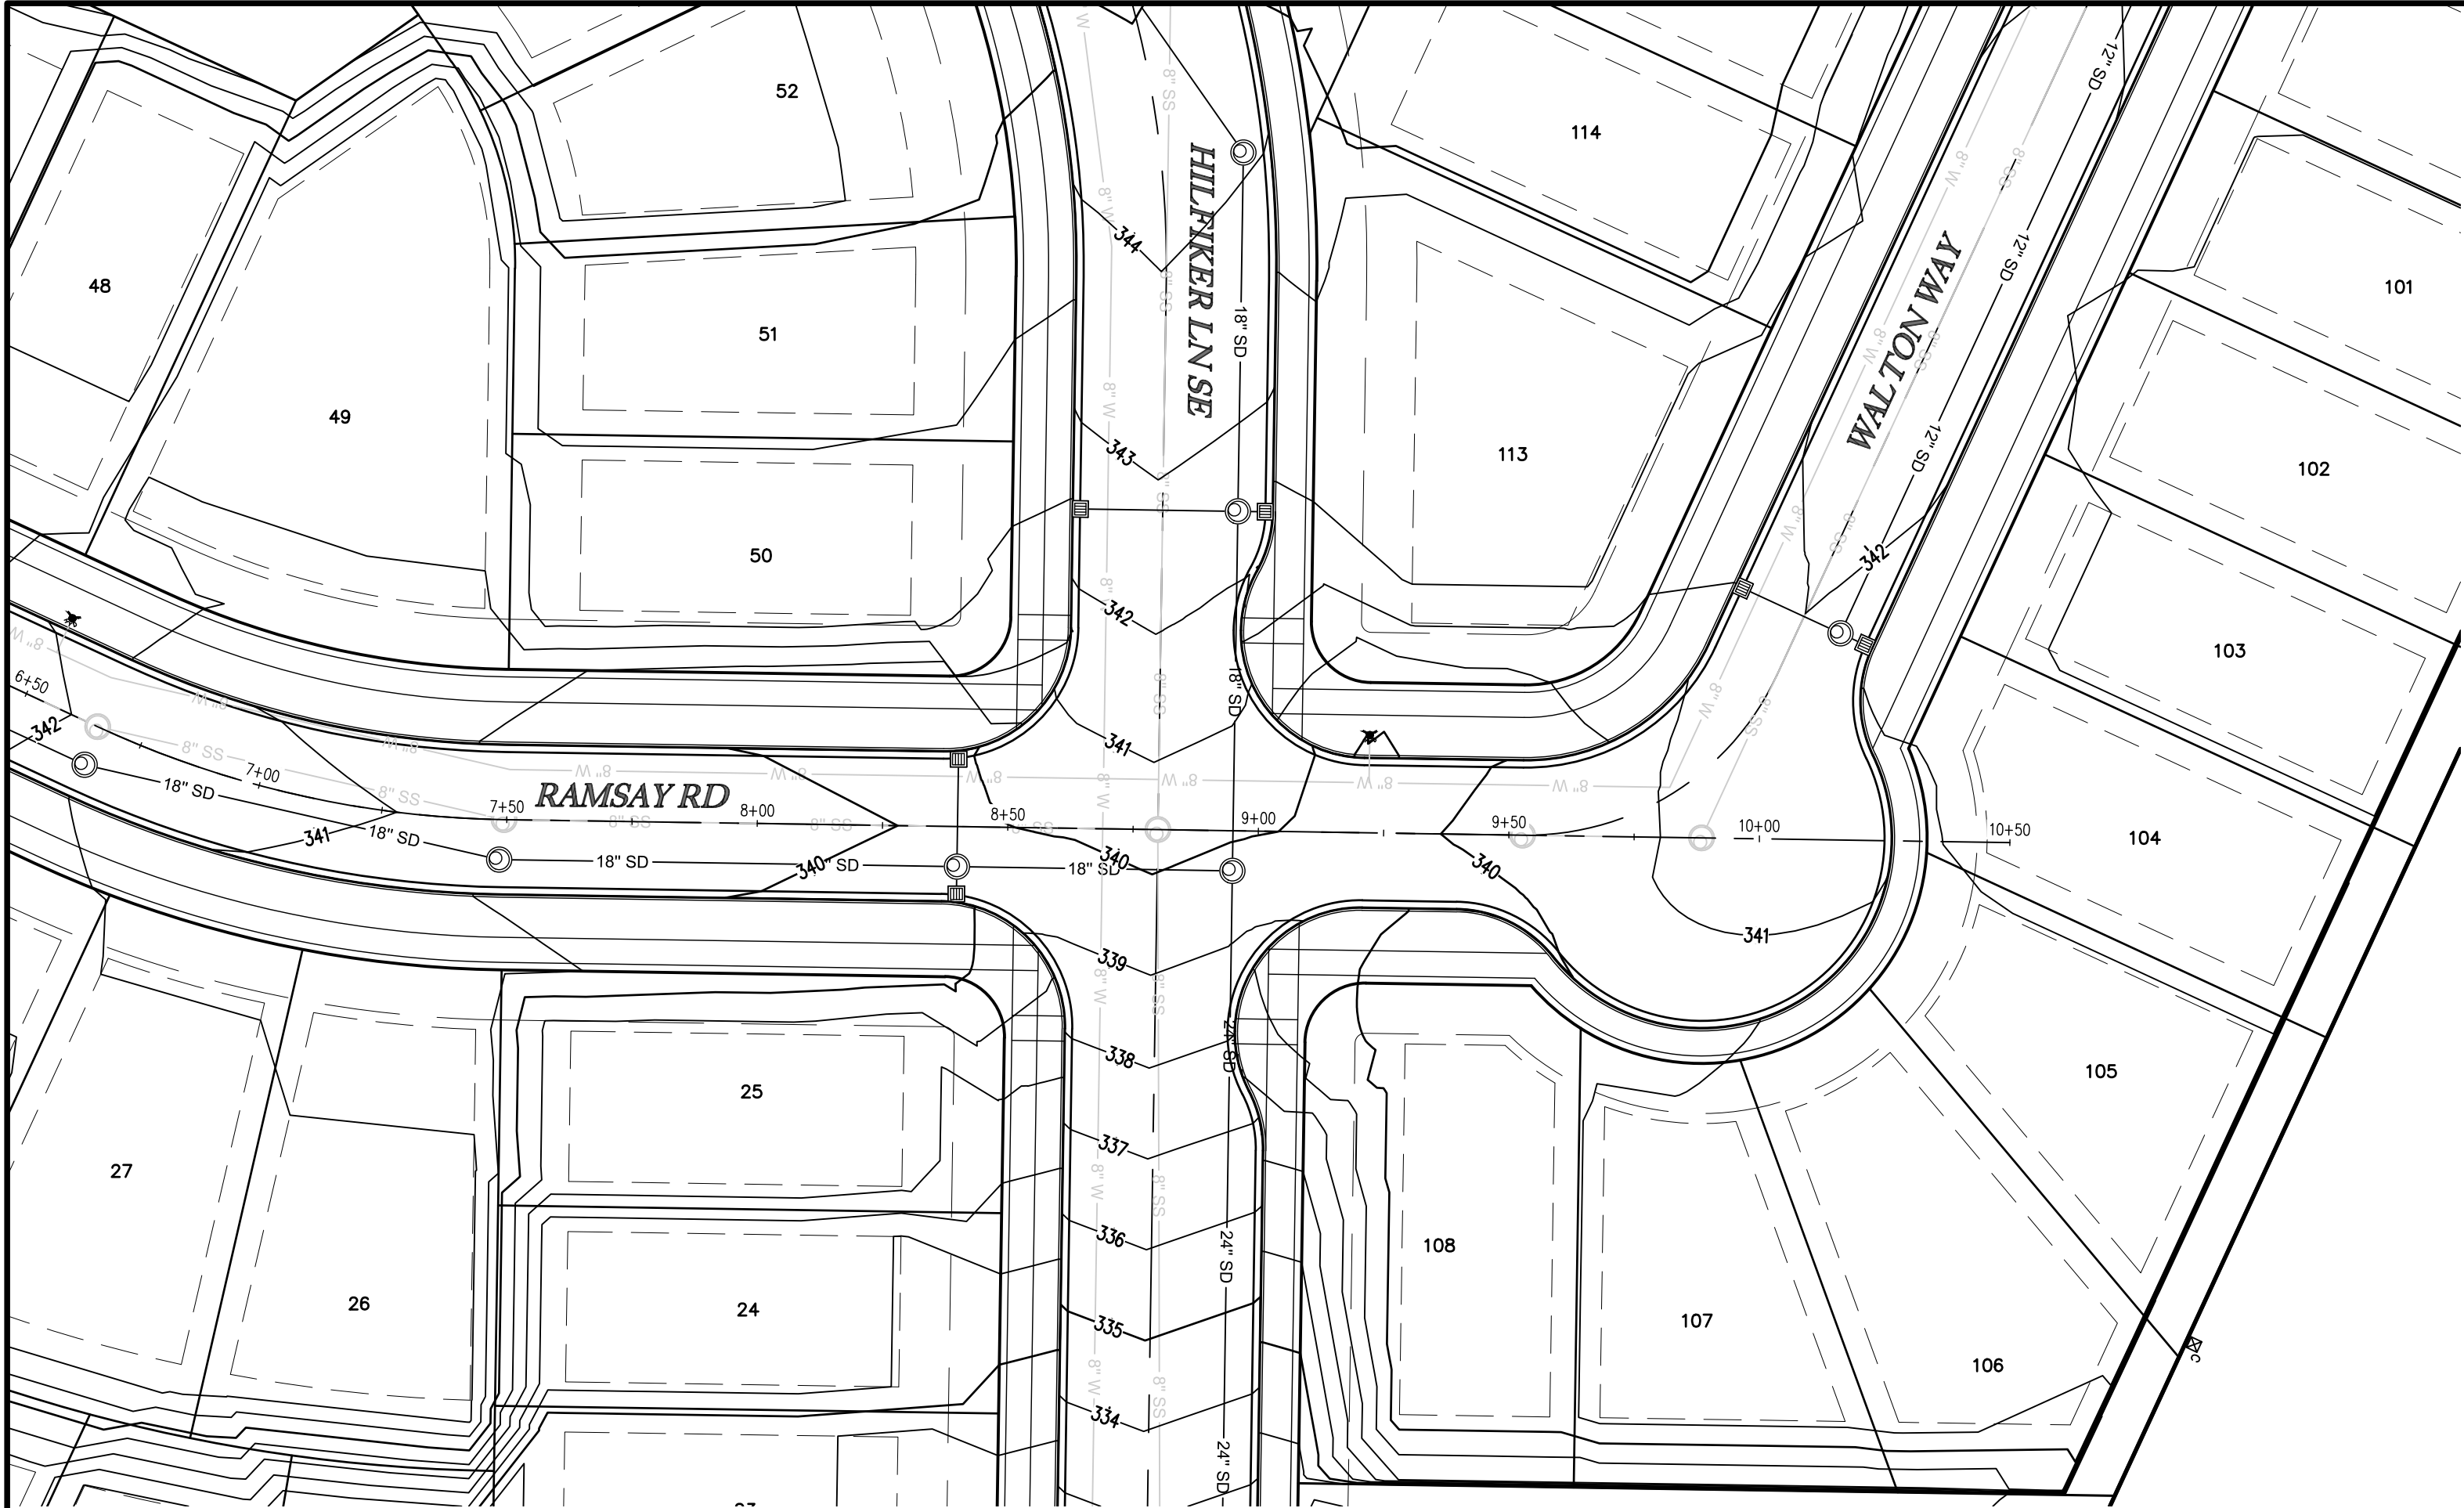


RAMSAY ROAD STA 7+00 TO 10+50 - PLAN

1" = 30'

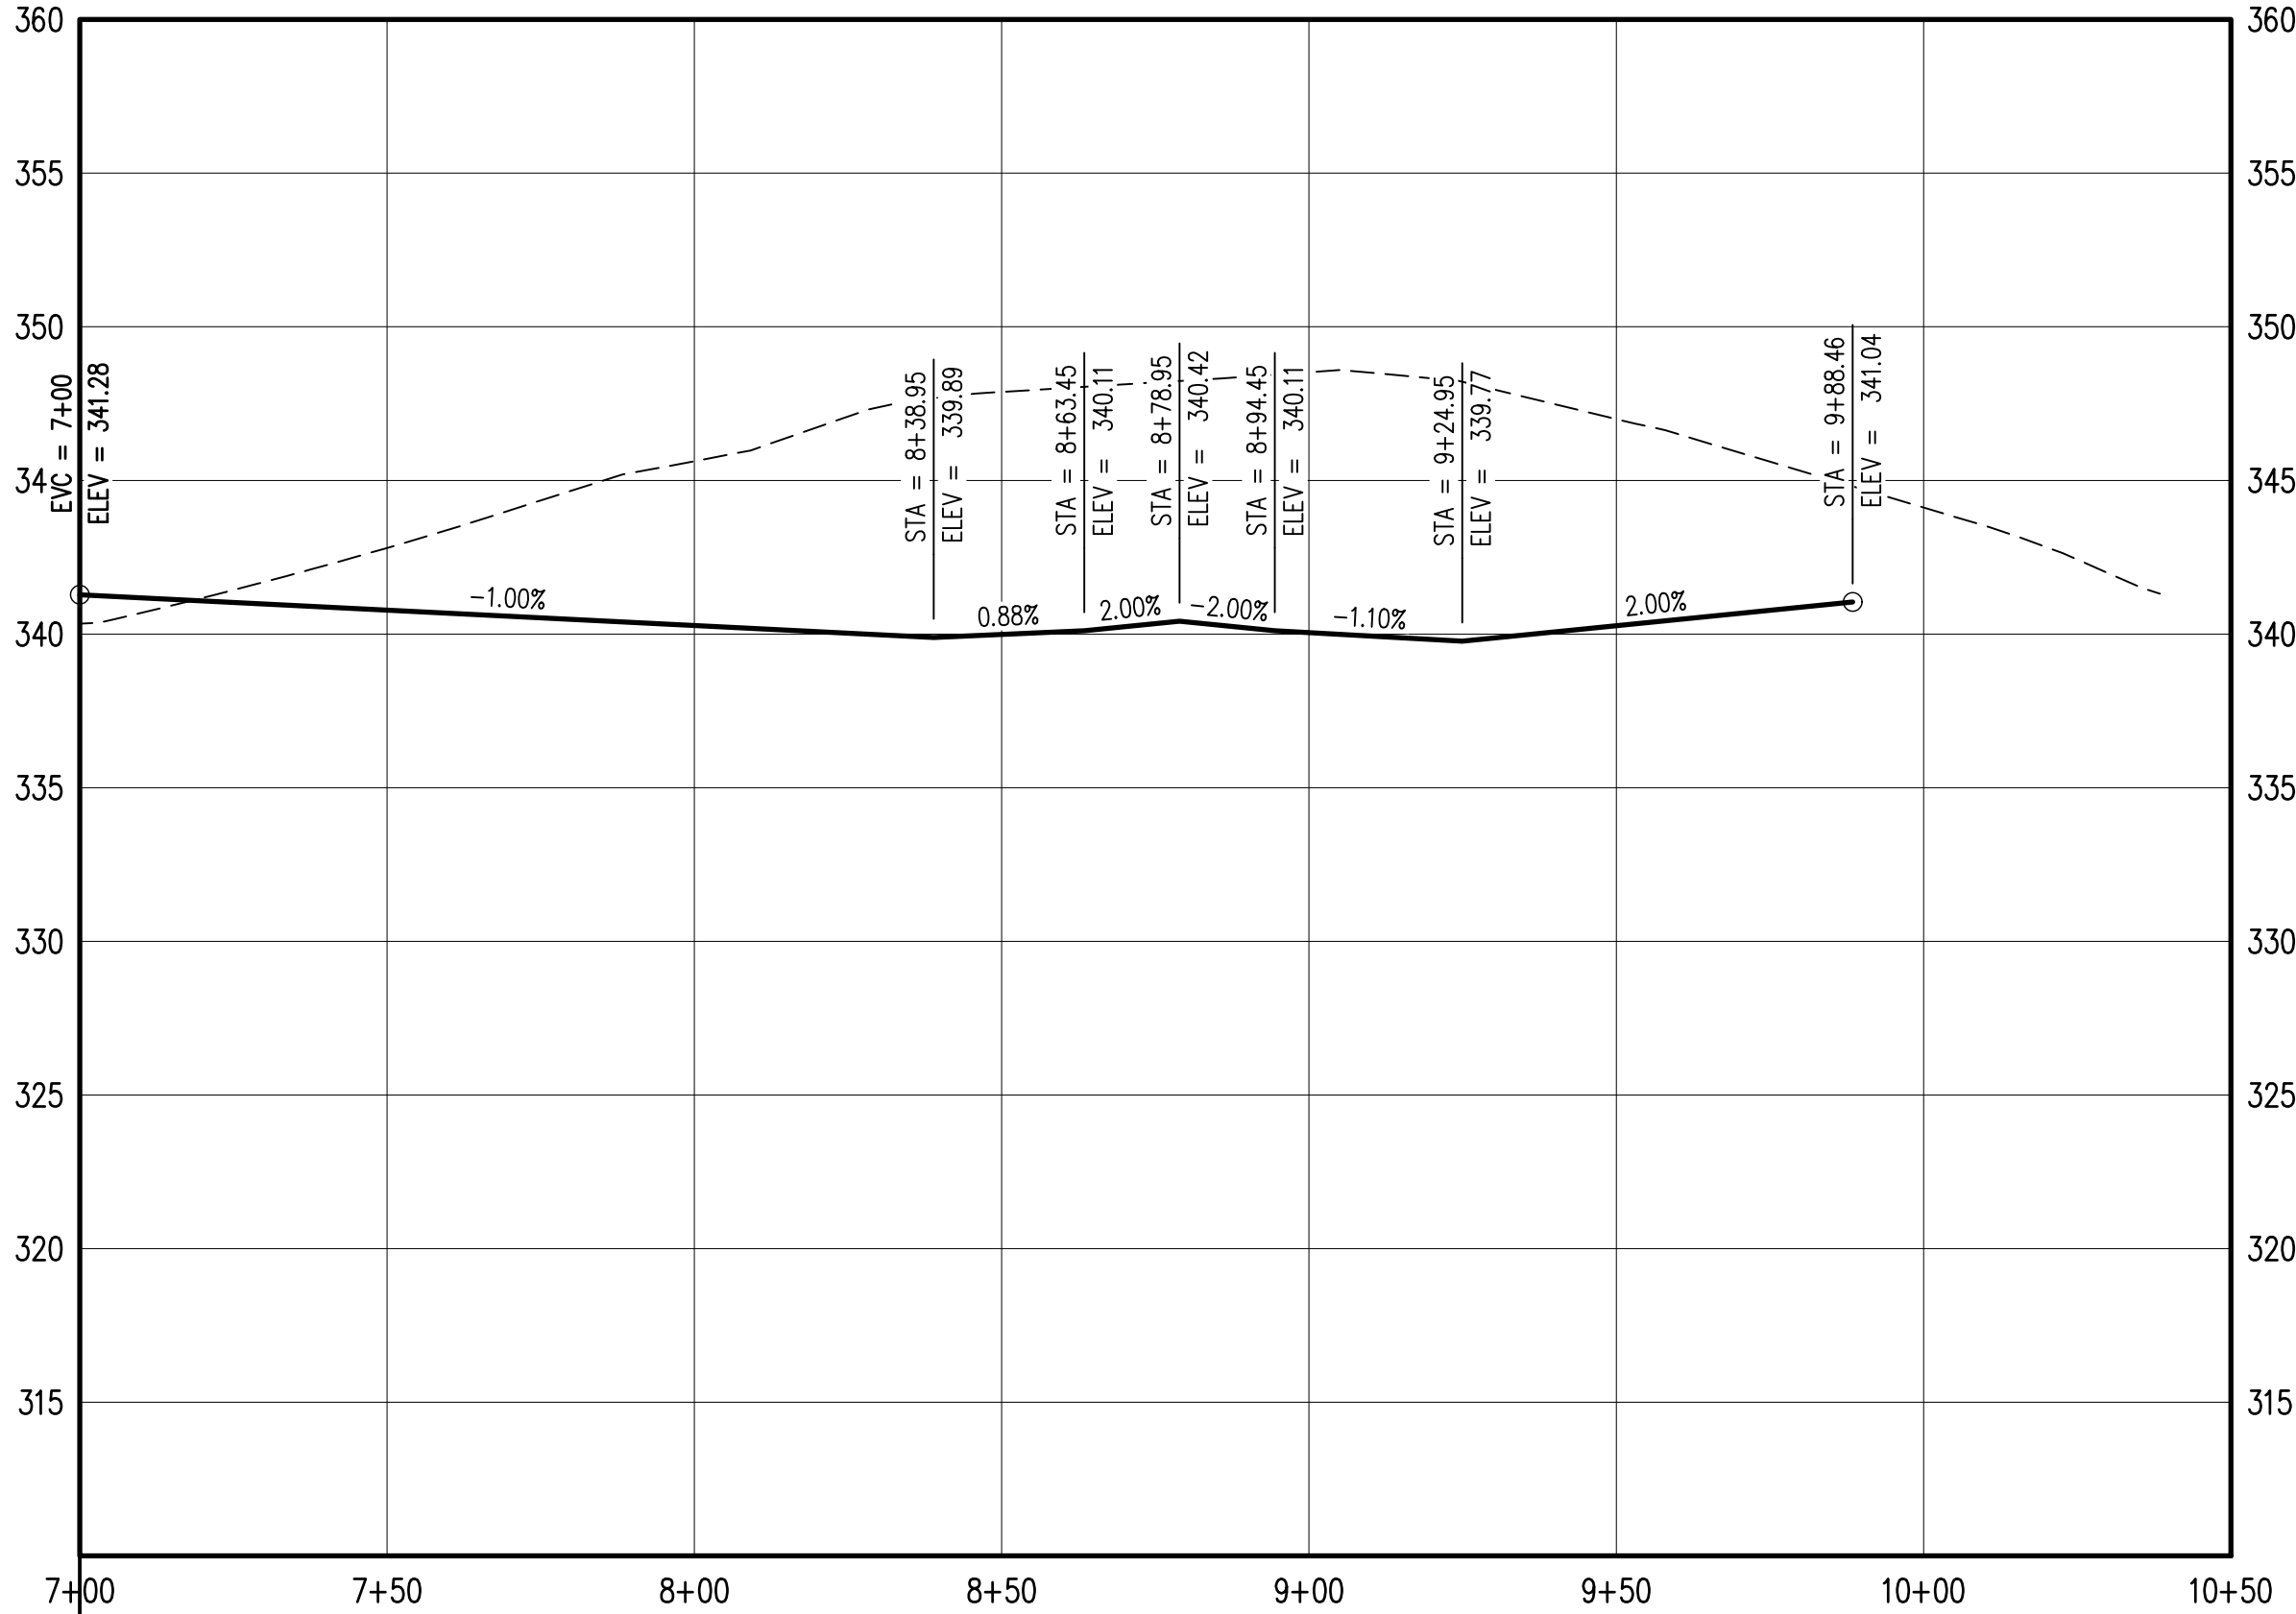

RAMSAY ROAD STA 7+00 TO 10+50 - PROFILE

1" = 30' H / 1" = 6' V

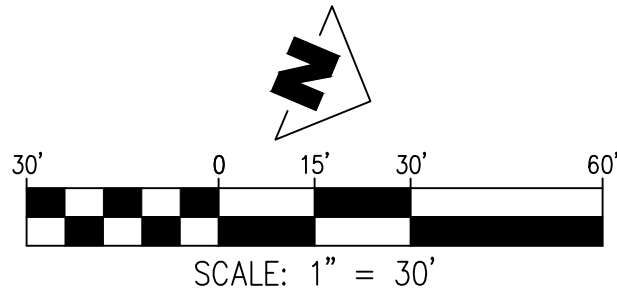

4540 PRINGLE RD SE
TAX MAP - 3000 & 3002
TAX MAP - 083W11BC
SW1/4 NW1/4 SEC11 T8S R3W W.M.
SALEM, OREGON

RAMSAY ROAD STA 7+00
TO 10+50 - PLAN AND
PROFILE

REVISIONS	
NO.	DATE

EMERIO

ENGINEERING • SURVEYING • DESIGN

2887 WILLAMETTE ROAD, SUITE 1A
EUGENE, OREGON 97401
TEL: (503) 746-5812
FAX: (503) 639-6592
www.emeriodesign.com

REGISTERED PROFESSIONAL
ENGINEER
NOT FOR
CONSTRUCTION
HANKINS
EXPIRES: 6/30/2023

SHEET
P13.1
OF

32

FILE P:\0742-003_meyer_form\dwg\plan\0742-003_P13.1psd.dwg, Layout: P13.1 - RAMSAY 7+00 TO 10+50, Plot Date: 7/12/2021 8:42 AM, by: Ian Felis