



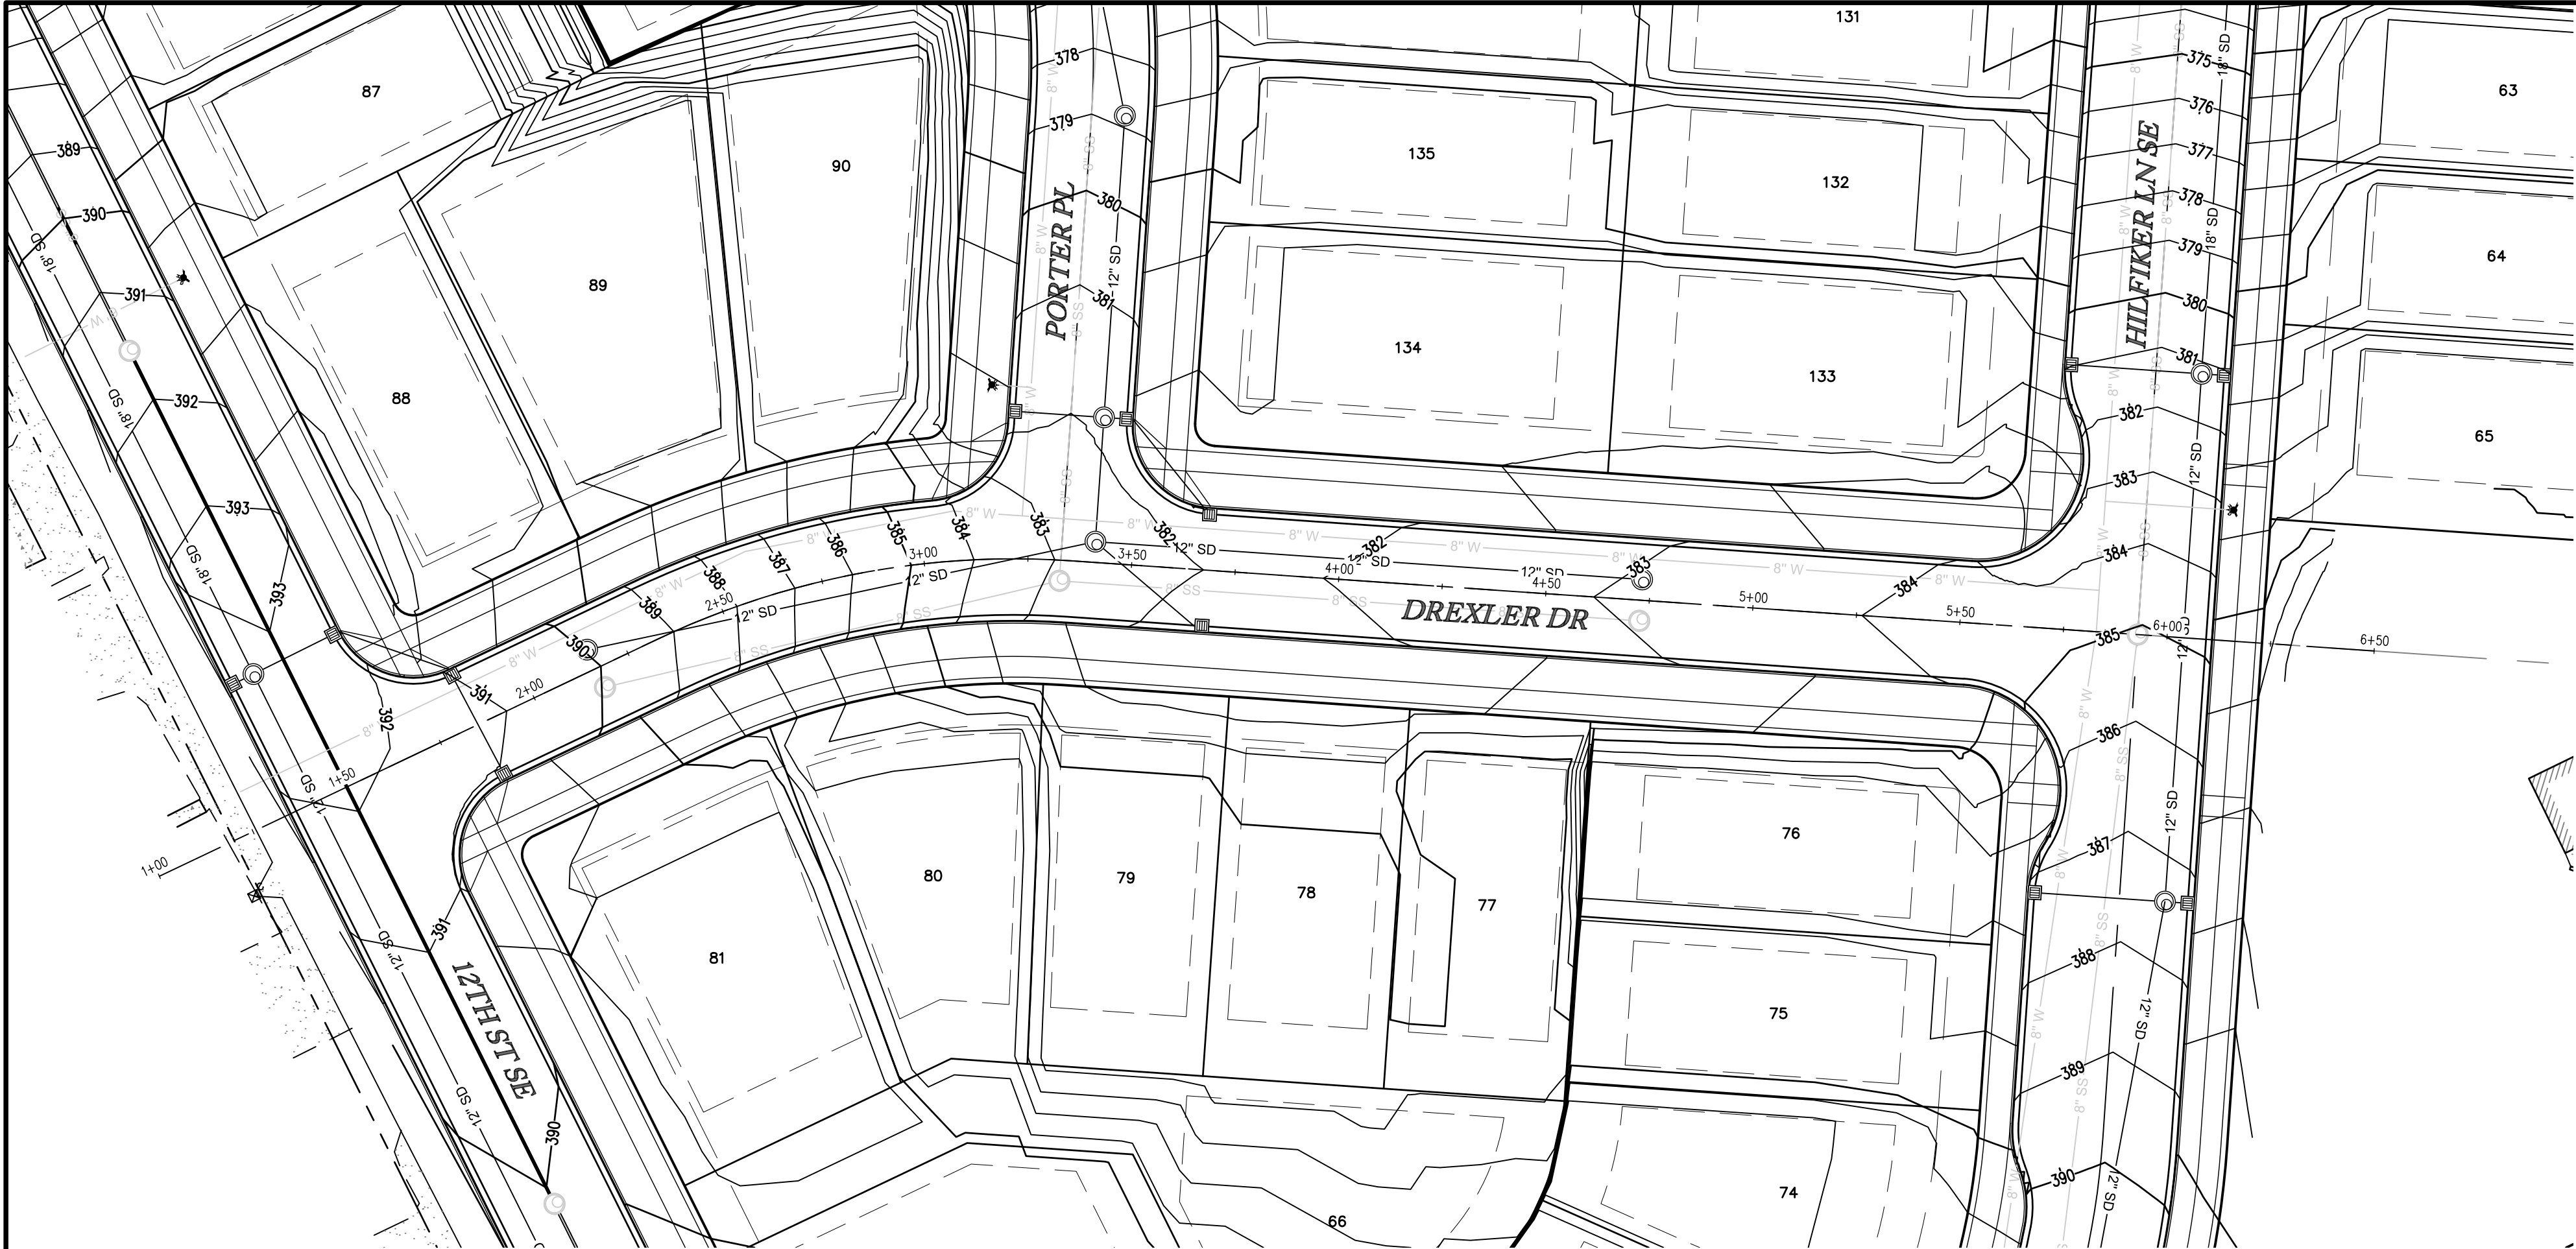


DREXLER DRIVE - PLAN

1" = 30'

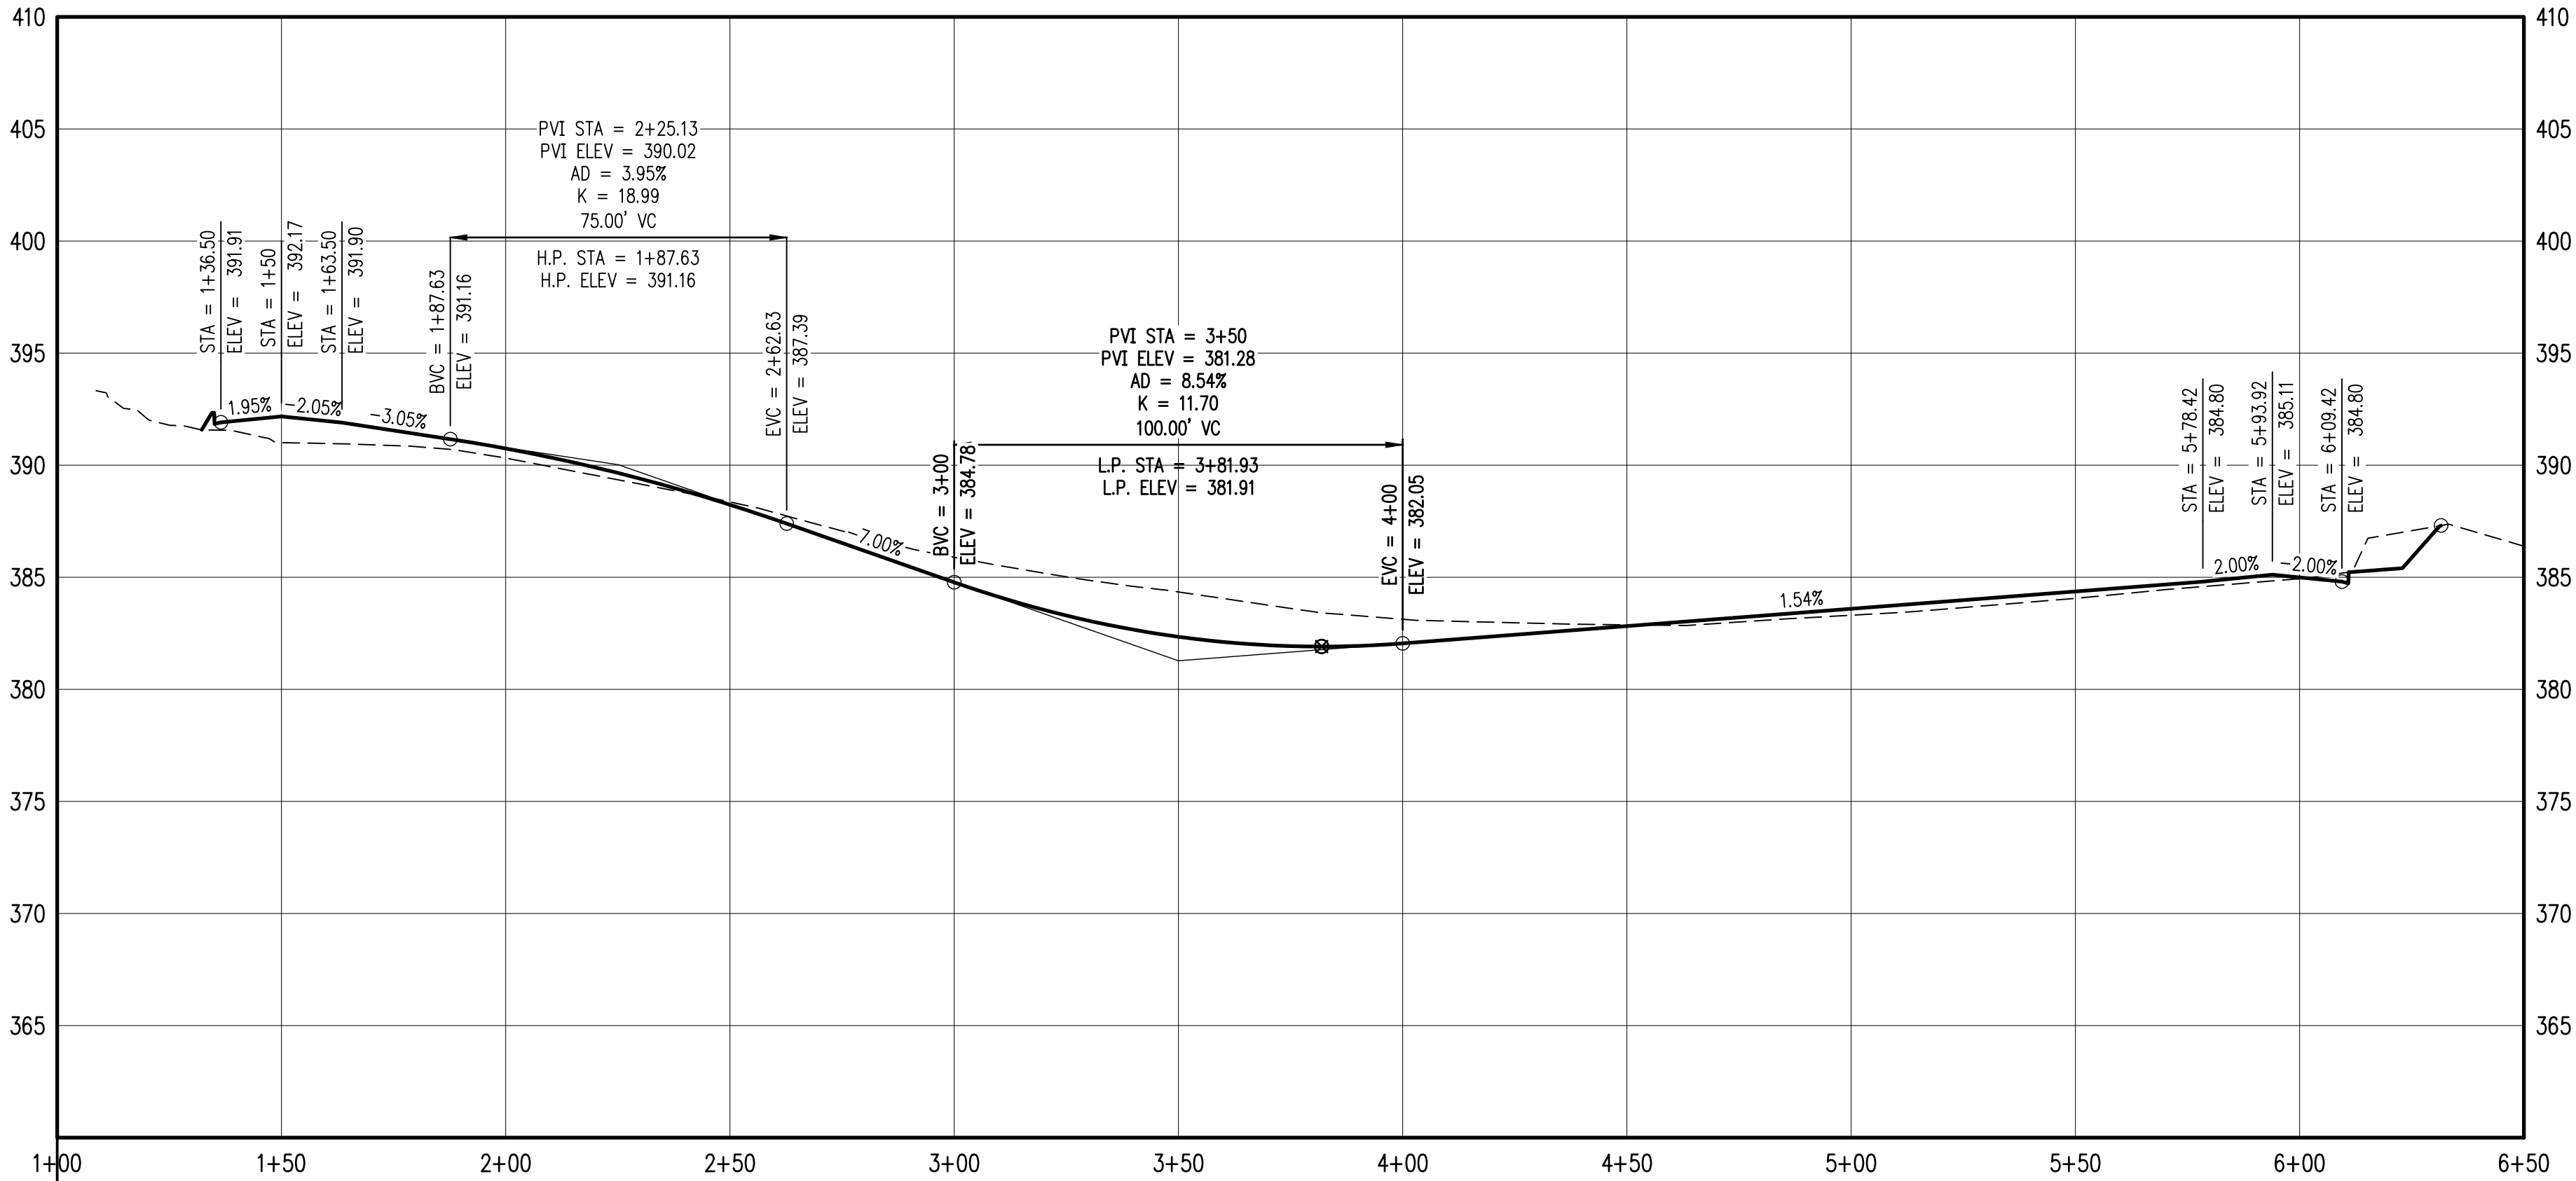

DREXLER DRIVE - PROFILE

1" = 30' H/1" = 6' V

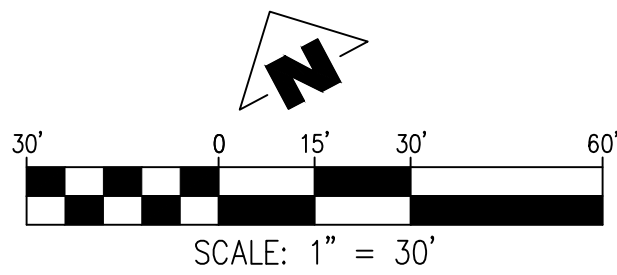

4540 PRINGLE RD SE
TAX MAP - 3000 & 3002
TAX MAP - 083W11BC
SW1/4 NW1/4 SEC11 T8S R3W W.M.
SALEM, OREGON

DREXLER DRIVE - PLAN
AND PROFILE

REVISIONS	
NO.	DATE
	DESCRIPTION

EMERIO

ENGINEERING • SURVEYING • DESIGN

2687 WILLAMETTE ROAD, SUITE 1A
EUGENE, OREGON 97401
TEL: (503) 748-5812
FAX: (503) 639-9592
www.emeriodesign.com

REGISTERED PROFESSIONAL ENGINEER
NOT FOR CONSTRUCTION
HANKINS
EXPIRES: 6/30/2023

SHEET
P16.0
OF
32

FILE P:\0742-003_meyer_form\dwg\plan\0742-003_P16_0.dwg Plot Date: 7/12/2021 8:42 AM by: Ian Felts