


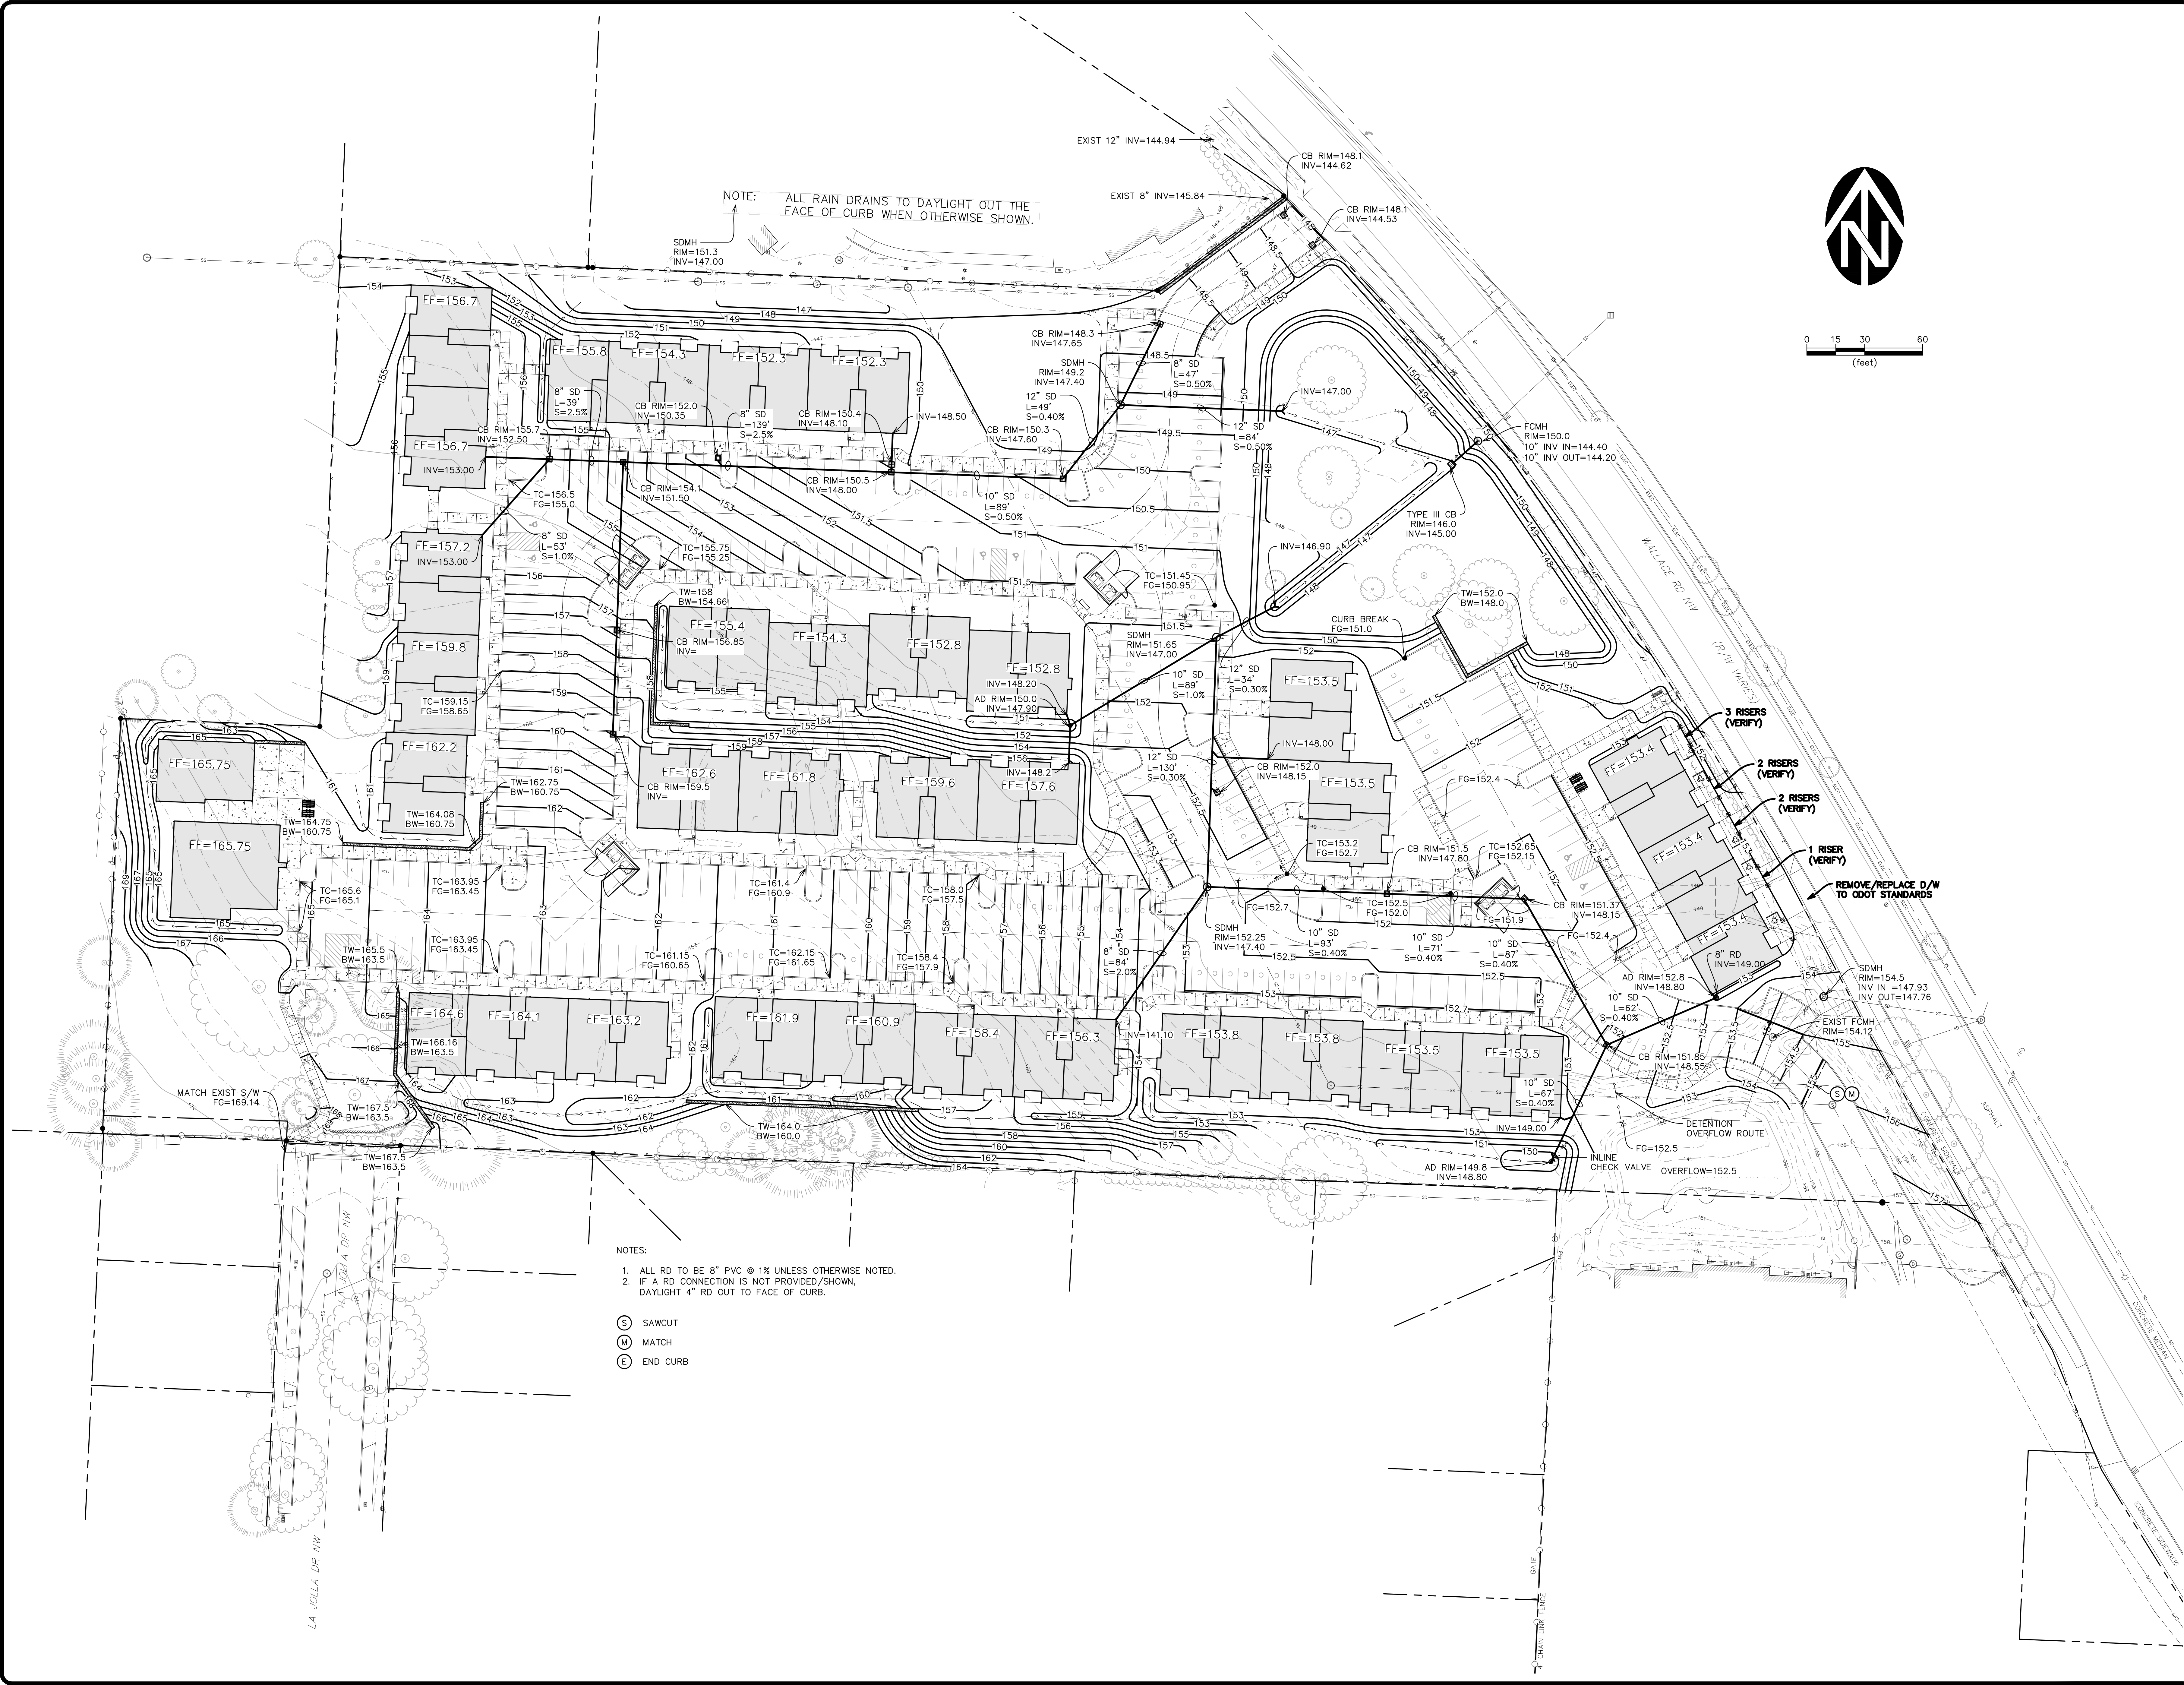

- NOTES:
1. ALL RD TO BE 8" PVC @ 1% UNLESS OTHERWISE NOTED.
 2. IF A RD CONNECTION IS NOT PROVIDED/SHOWN, DAYLIGHT 4" RD OUT TO FACE OF CURB.

(S) SAWCUT
(M) MATCH
(E) END CURB



0 15 30 60
(feet)

REVISIONS	
NO.	DATE
1	JAN 2021

SCALE	
HORIZ.	VERT.
DSN. SAW	DSN. SAW
DRN. AR	DRN. AR
CAD. SAW	CAD. SAW

DATE: JAN 2021

SCOTT MARTIN
RIVERBEND ROAD SITE PHASE II
GRADING & DRAINAGE PLAN

WESTECH ENGINEERING, INC.
CONSULTING ENGINEERS AND PLANNERS
3864 Fairview Industrial Dr., S.E. Suite 100, Salem, OR 97302
Phone: (503) 585-2474, Fax: (503) 585-3886
E-mail: westech@westech-eng.com

REVIEW
PROFESSIONAL ENGINEER
STEFEN A. STEVENSON
REGISTERED PROFESSIONAL ENGINEER
NO. 12345
EXPIRATION DATE: 6/30/2023

DRAWING
C3.0
JOB NUMBER
3048.0000.0