

LANDSCAPE PLAN


LIBERTY ROAD
APARTMENTS

NO CHANGES, MODIFICATIONS
OR REPRODUCTIONS TO BE
MADE TO THESE DRAWINGS
WITHOUT WRITTEN
AUTHORIZATION FROM THE
DESIGN ENGINEER.
DIMENSIONS & NOTES TAKE
PRECEDENCE OVER
GRAPHICAL REPRESENTATION.

Design: M.D.G.
Drawn: P.H.S.
Checked: M.D.G.
Date: JAN. 2020
Scale: AS SHOWN

REGISTERED PROFESSIONAL
ENGINEER
JUL 24 1978
MARK D. GREEN
EXPIRES: 06-30-2021
JOB # 6727

L1.1

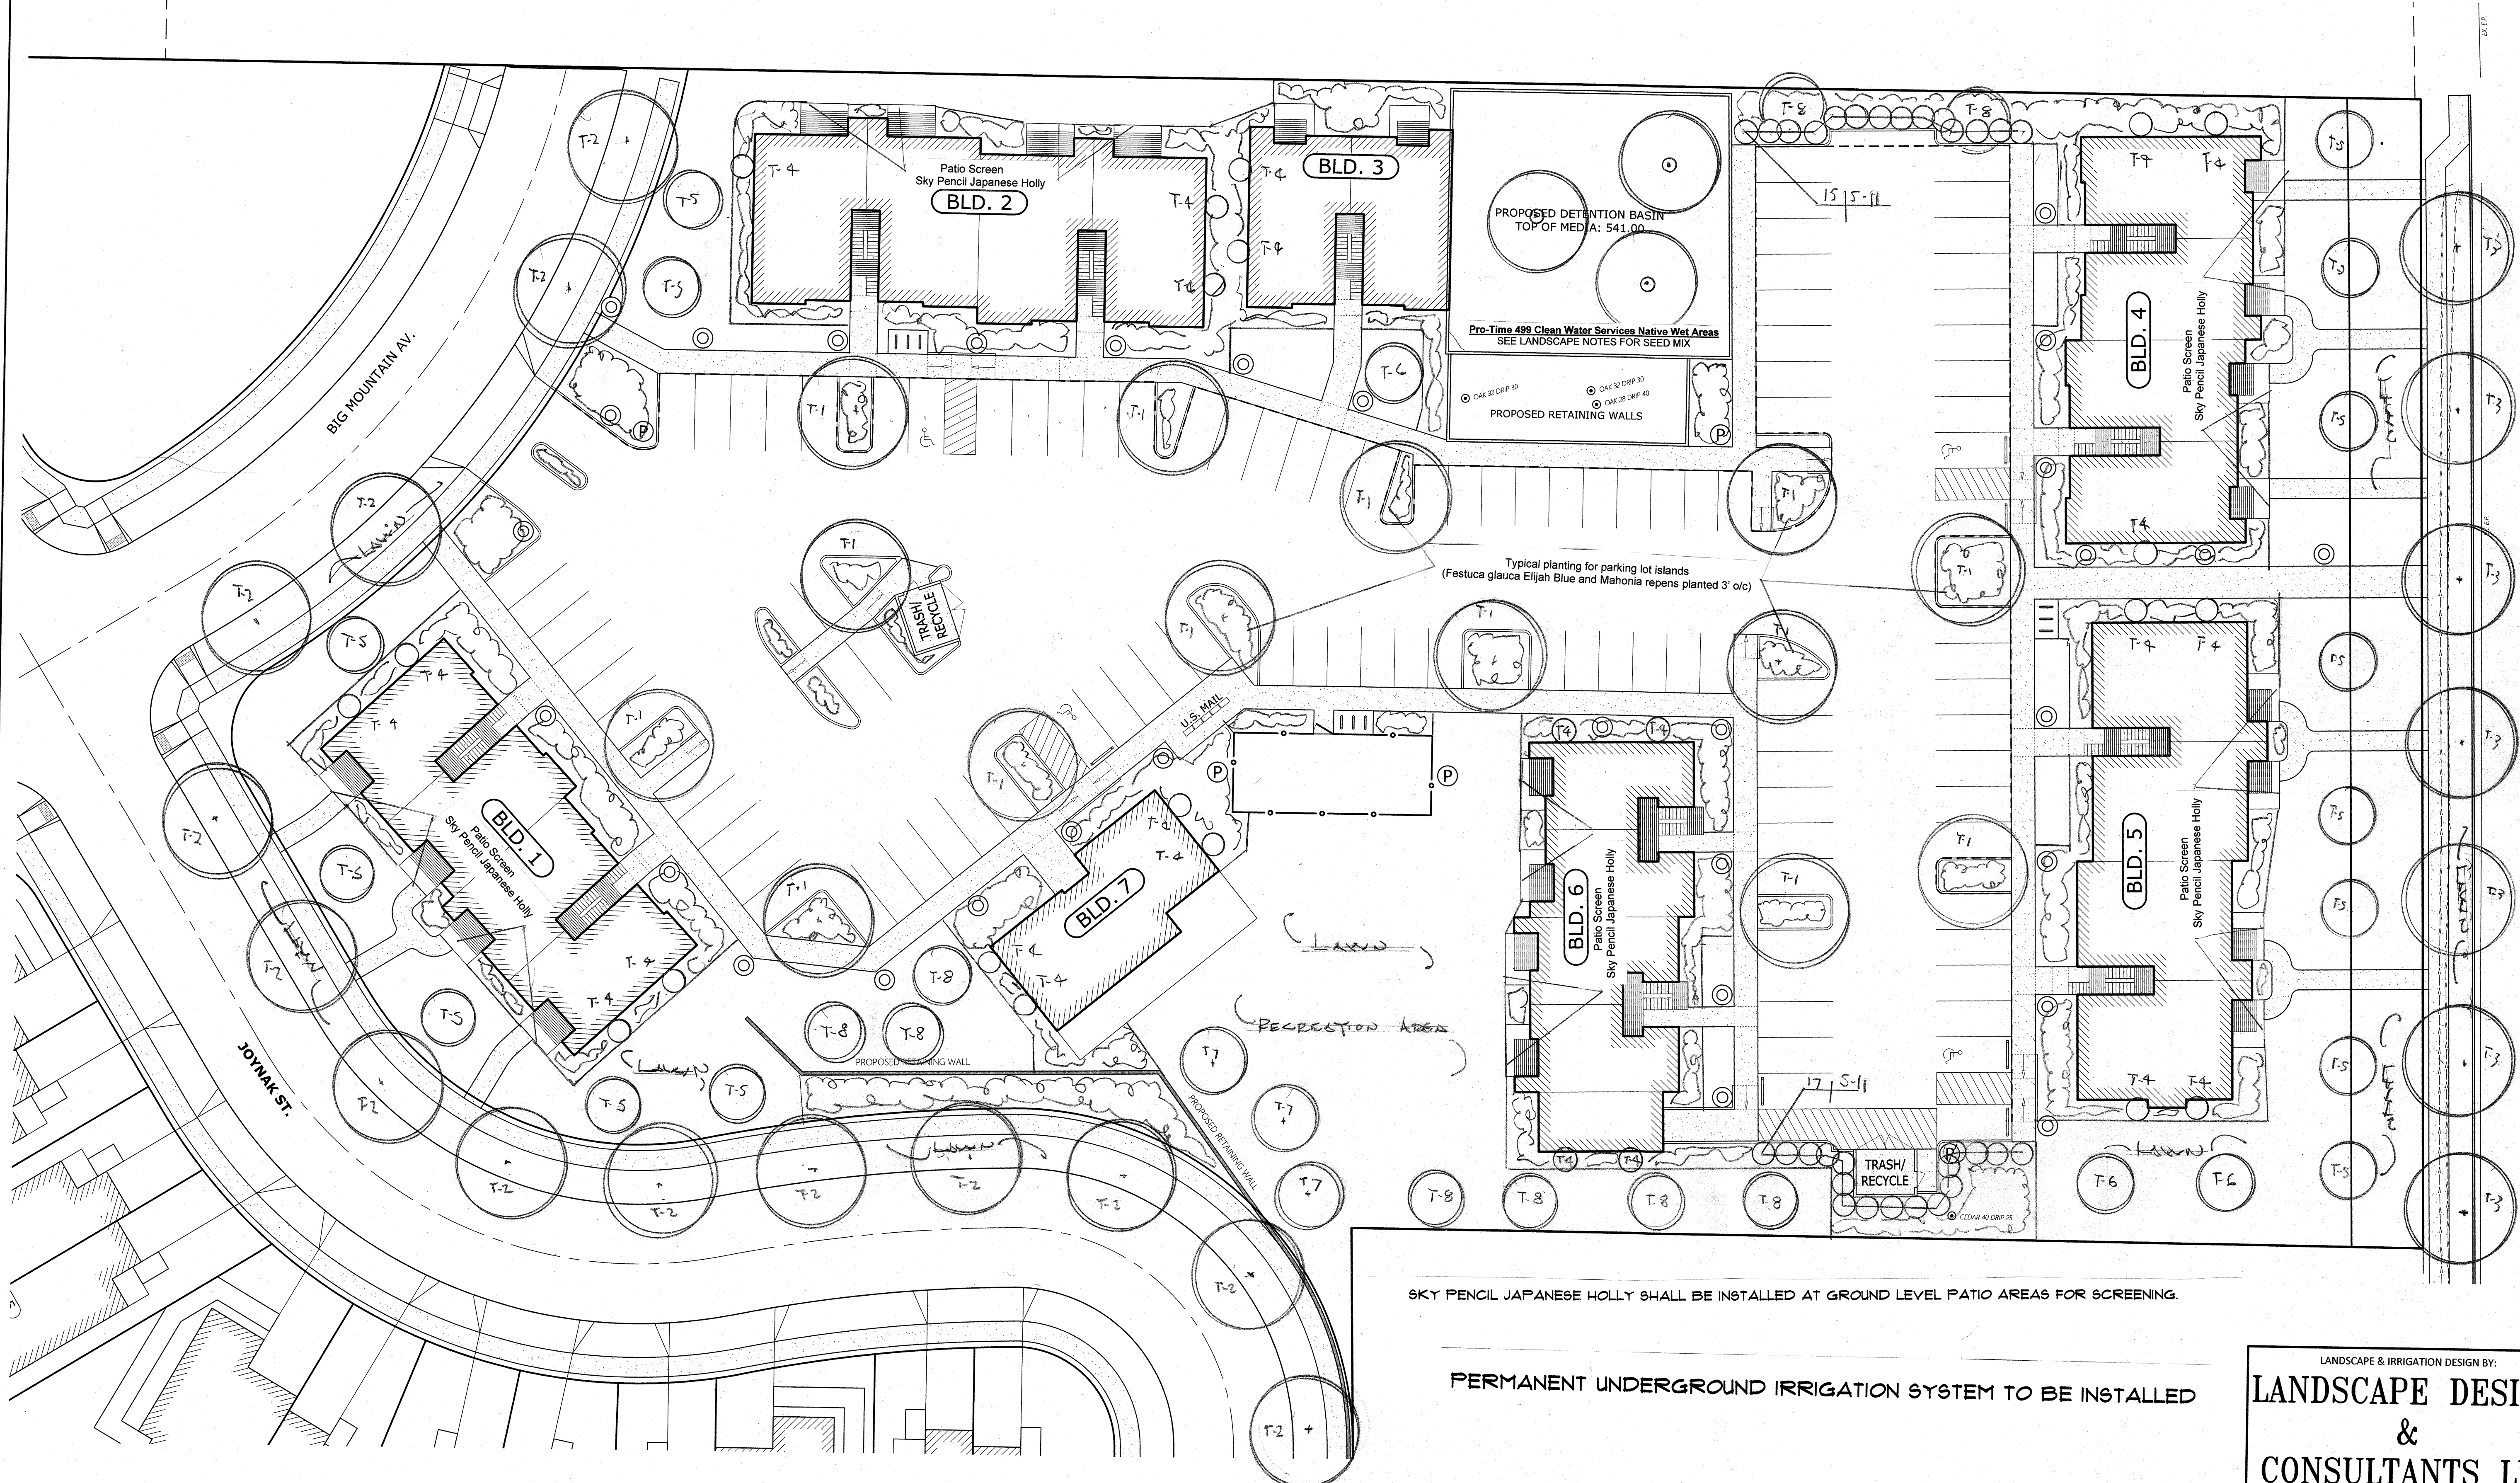

SKY PENCIL JAPANESE HOLLY SHALL BE INSTALLED AT GROUND LEVEL PATIO AREAS FOR SCREENING.

PERMANENT UNDERGROUND IRRIGATION SYSTEM TO BE INSTALLED

LANDSCAPE & IRRIGATION DESIGN BY:
**LANDSCAPE DESIGN
&
CONSULTANTS LLC**
Doing business since 1985
630 WORMWOOD ST. S.E. SALEM, OR. 97306 PHONE: (503) 551-8590

J:\6700-6727\6727-Liberty\DWG\18\6727506.dwg, 11:15, 5/14/2021, 3:11:52 PM, P:\sanders