




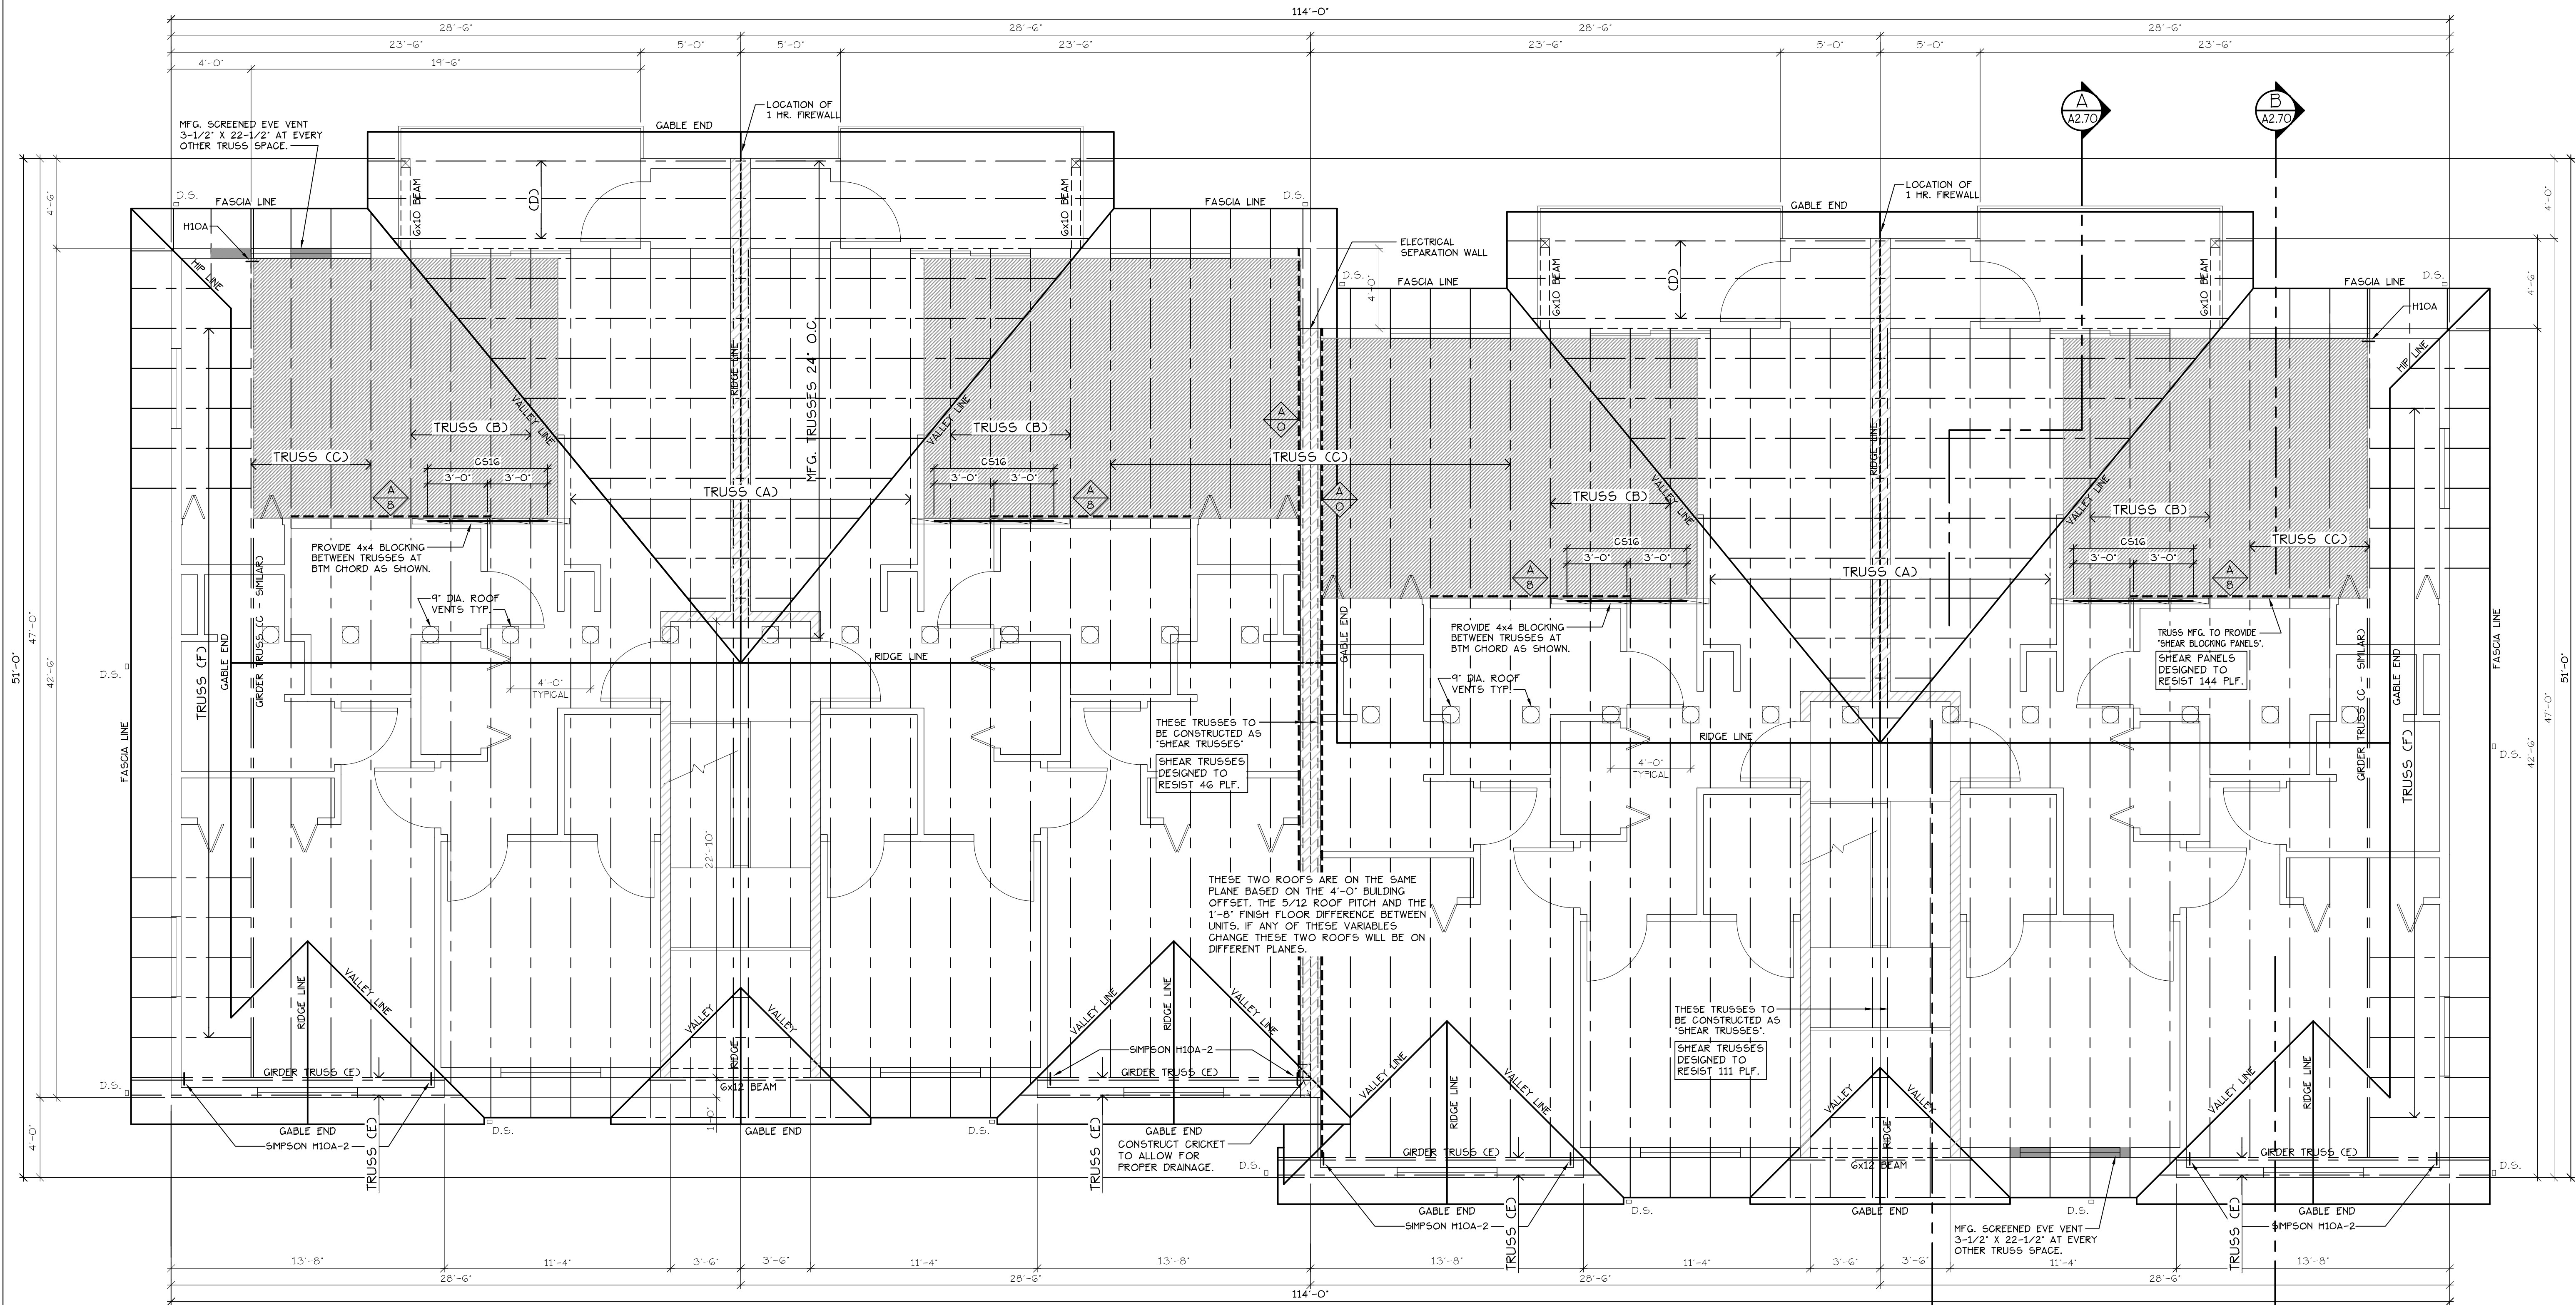


ROOF + TRUSS PLAN
SCALE: 1/4" = 1'-0"

TYPE C UNITS **BLD. 2**

■ - INDICATES VAULTED 'CATHEDRAL' CEILING

SEE 'GENERAL STRUCTURAL NOTES' ON SHEET A2.20 BEFORE BEGINNING ANY CONSTRUCTION.

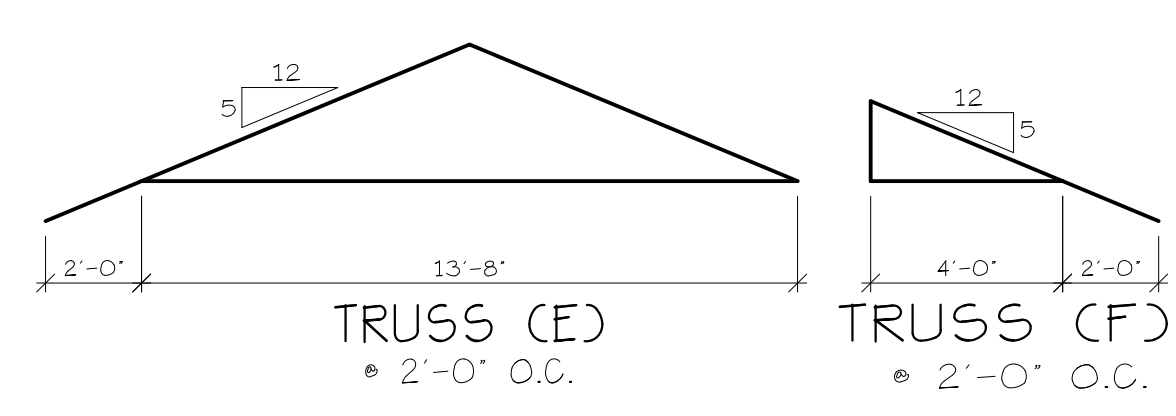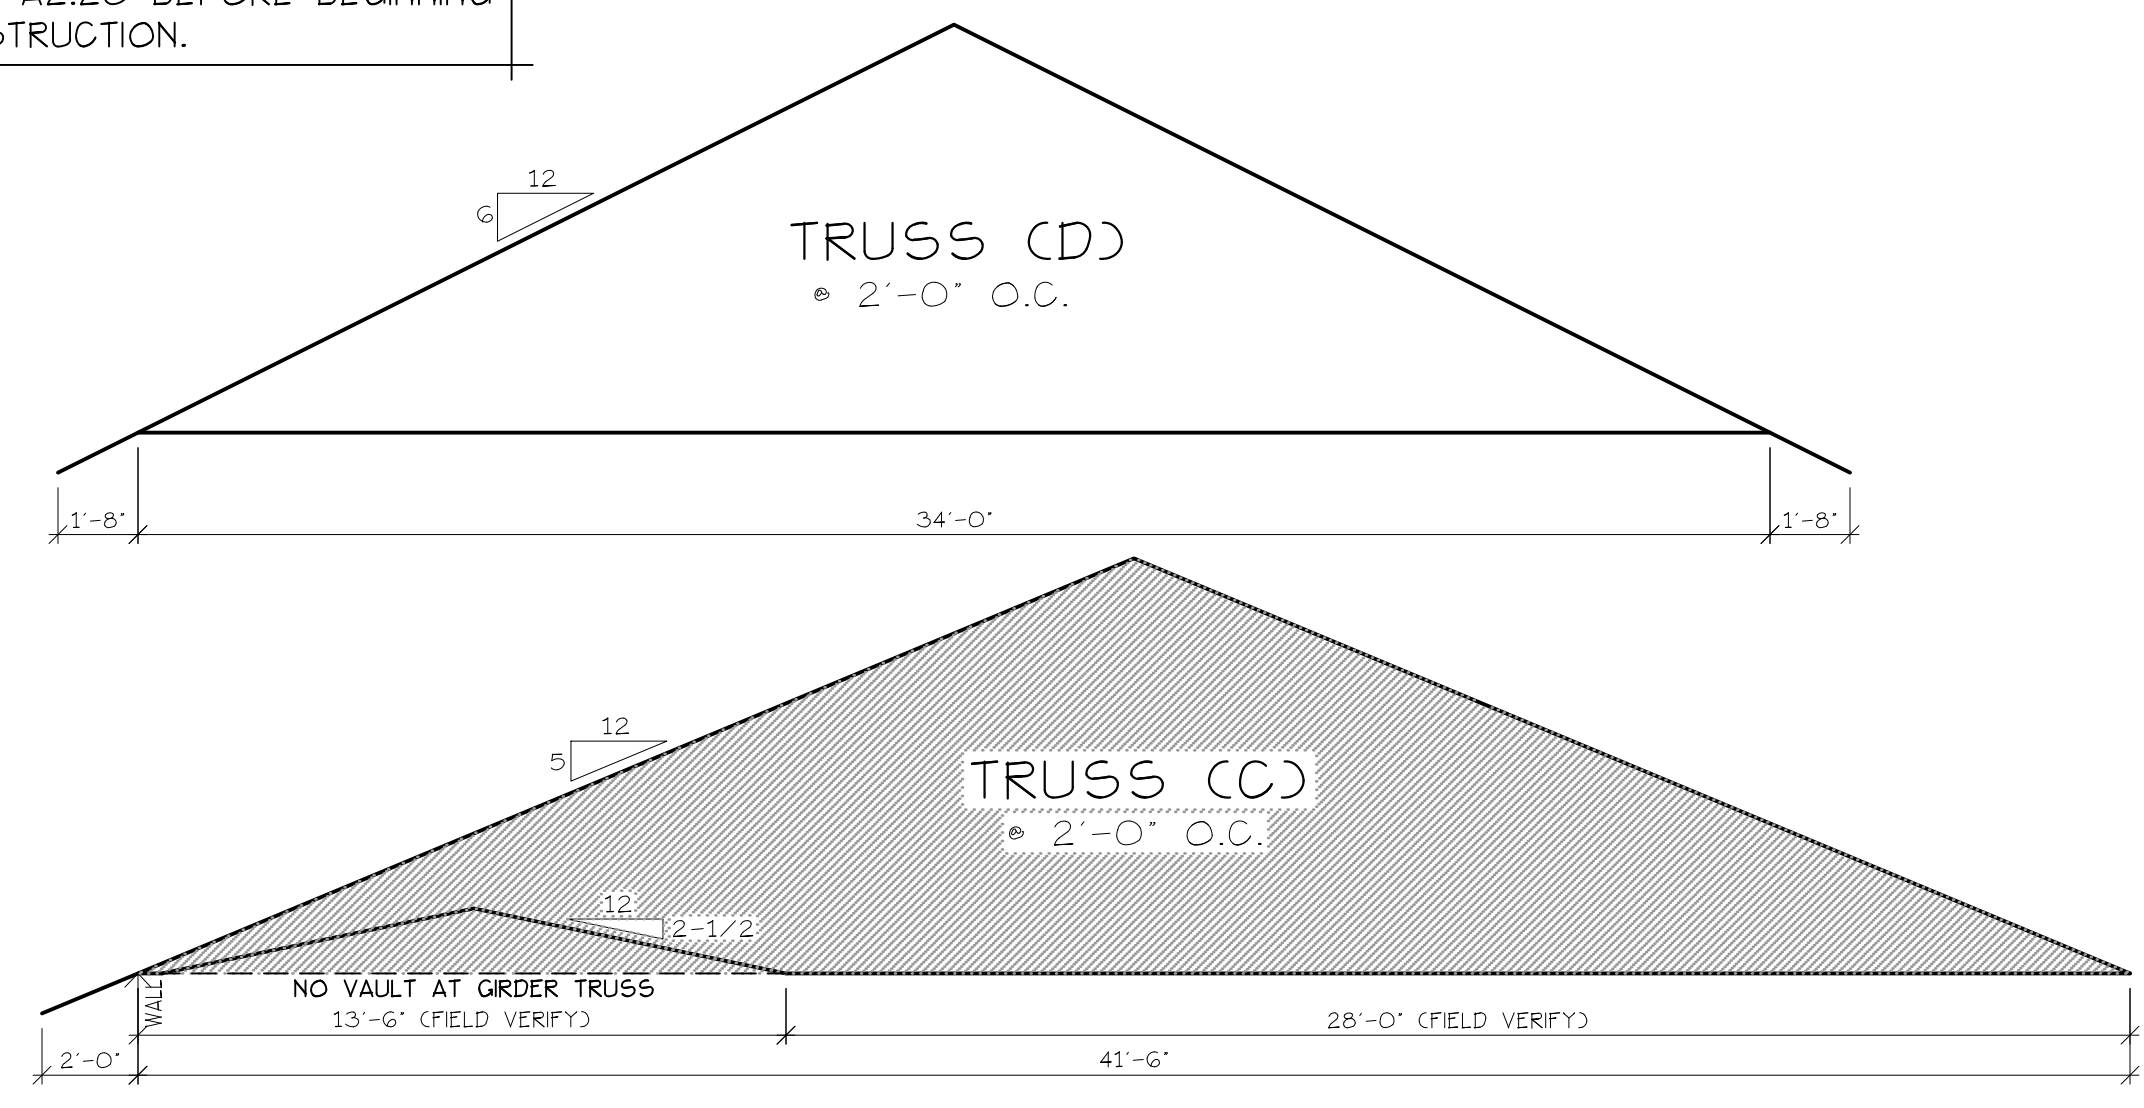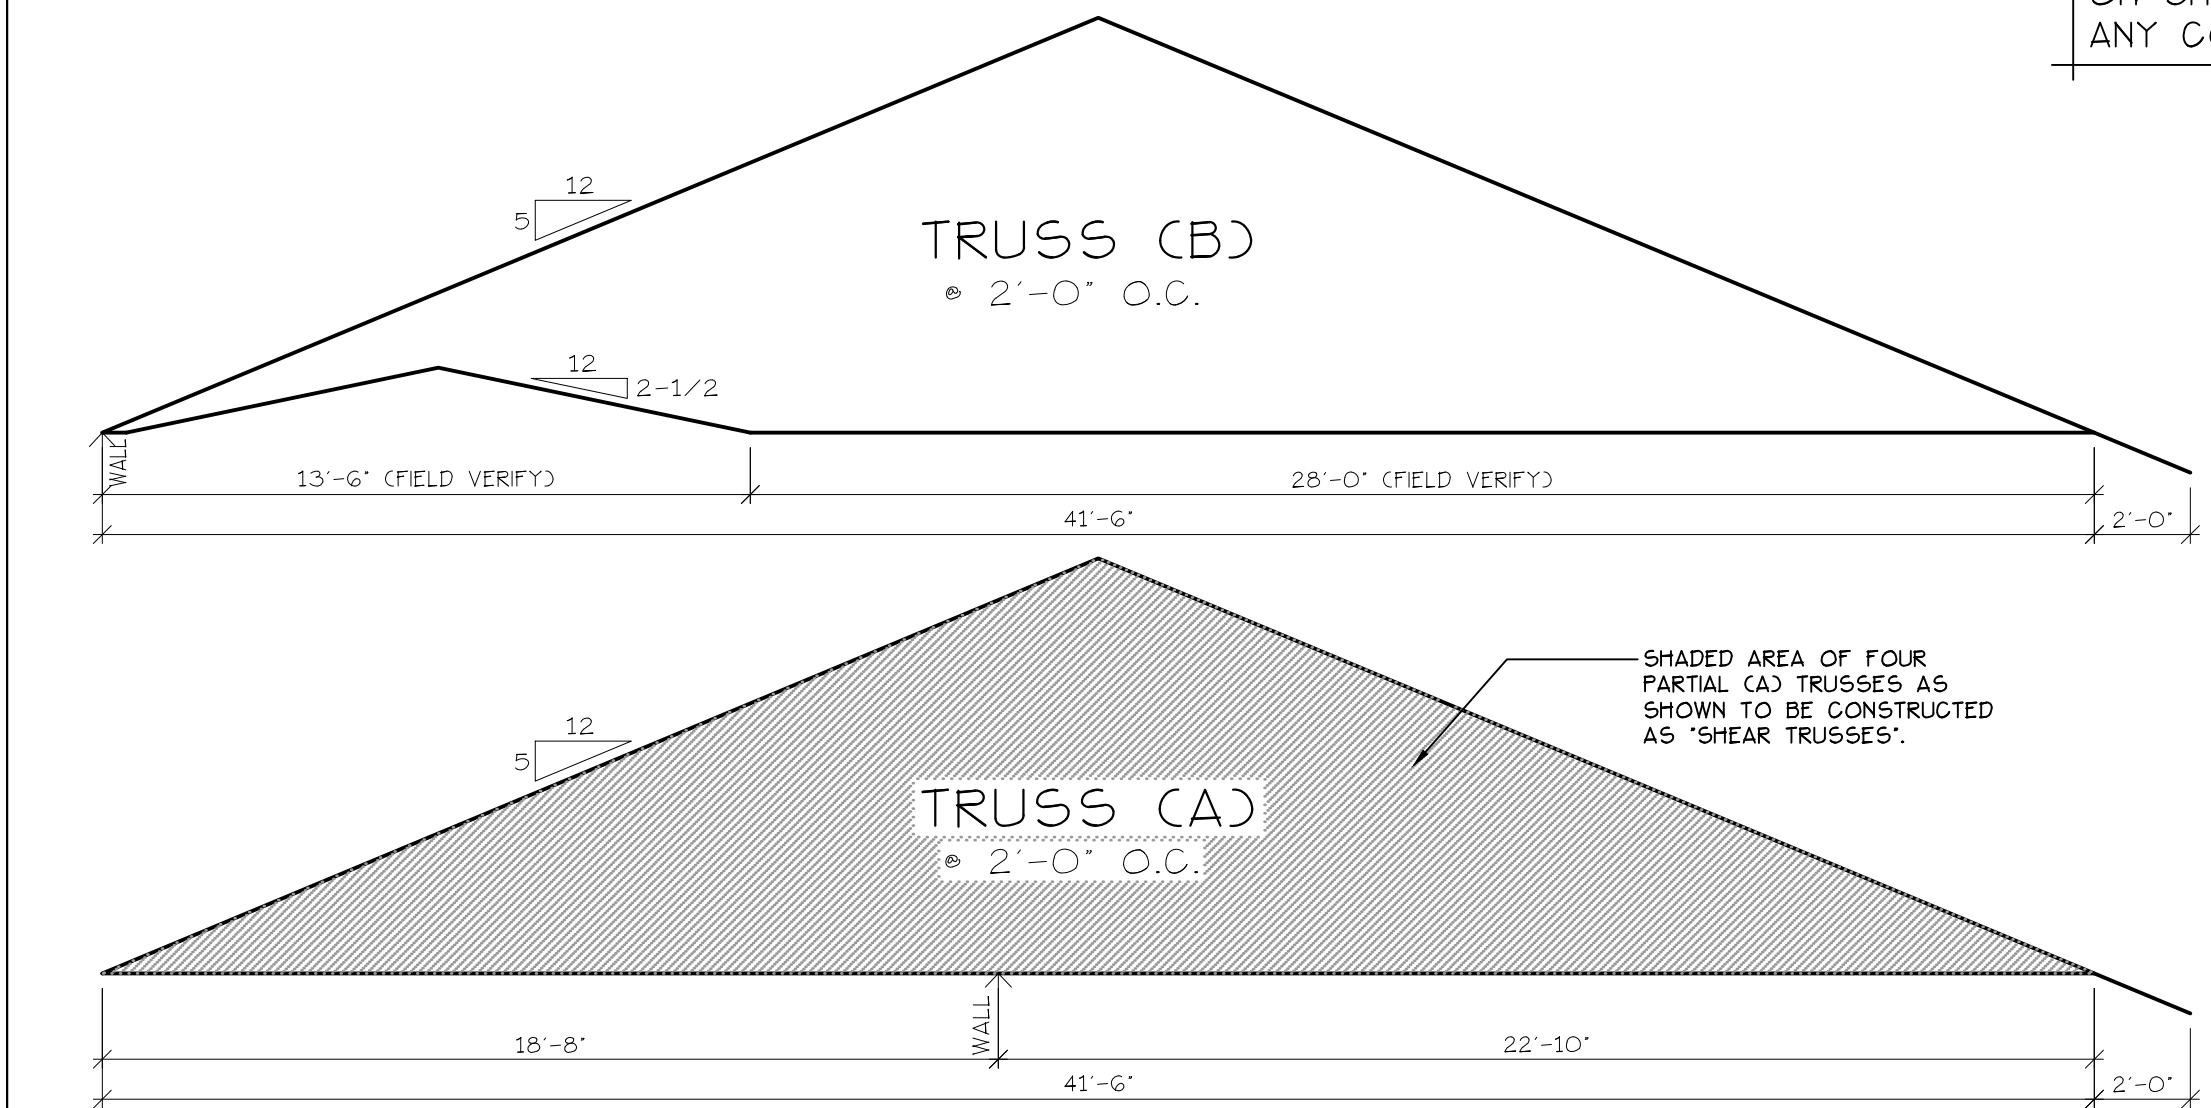

**LIBERTY ROAD
APARTMENT COMPLEX**

**ROOF & TRUSS
PLAN**

NO CHANGES, MODIFICATIONS OR REVISIONS TO BE MADE TO THIS DRAWING WITHOUT THE AUTHORIZATION FROM THE DESIGN ENGINEER.

DIMENSIONS & NOTES TAKE PRECEDENCE OVER GRAPHICAL REPRESENTATION.

BLD. 2-A-12 (R) 13
A2.60

Design: P.L.M.
Drawn: G.L.D.
Checked: M.D.G.
Date: May-21
Scale: AS SHOWN

JOB # 6727

REGISTERED PROFESSIONAL ENGINEER
9/15/2018
JULY 14, 1998
MARK D. GREY
Renew date: June 30, 2021