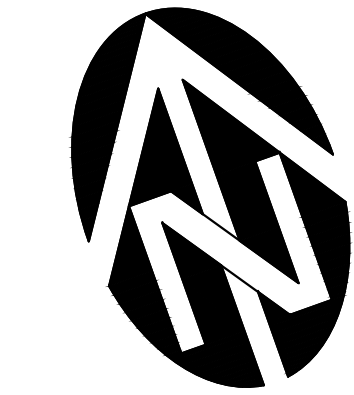
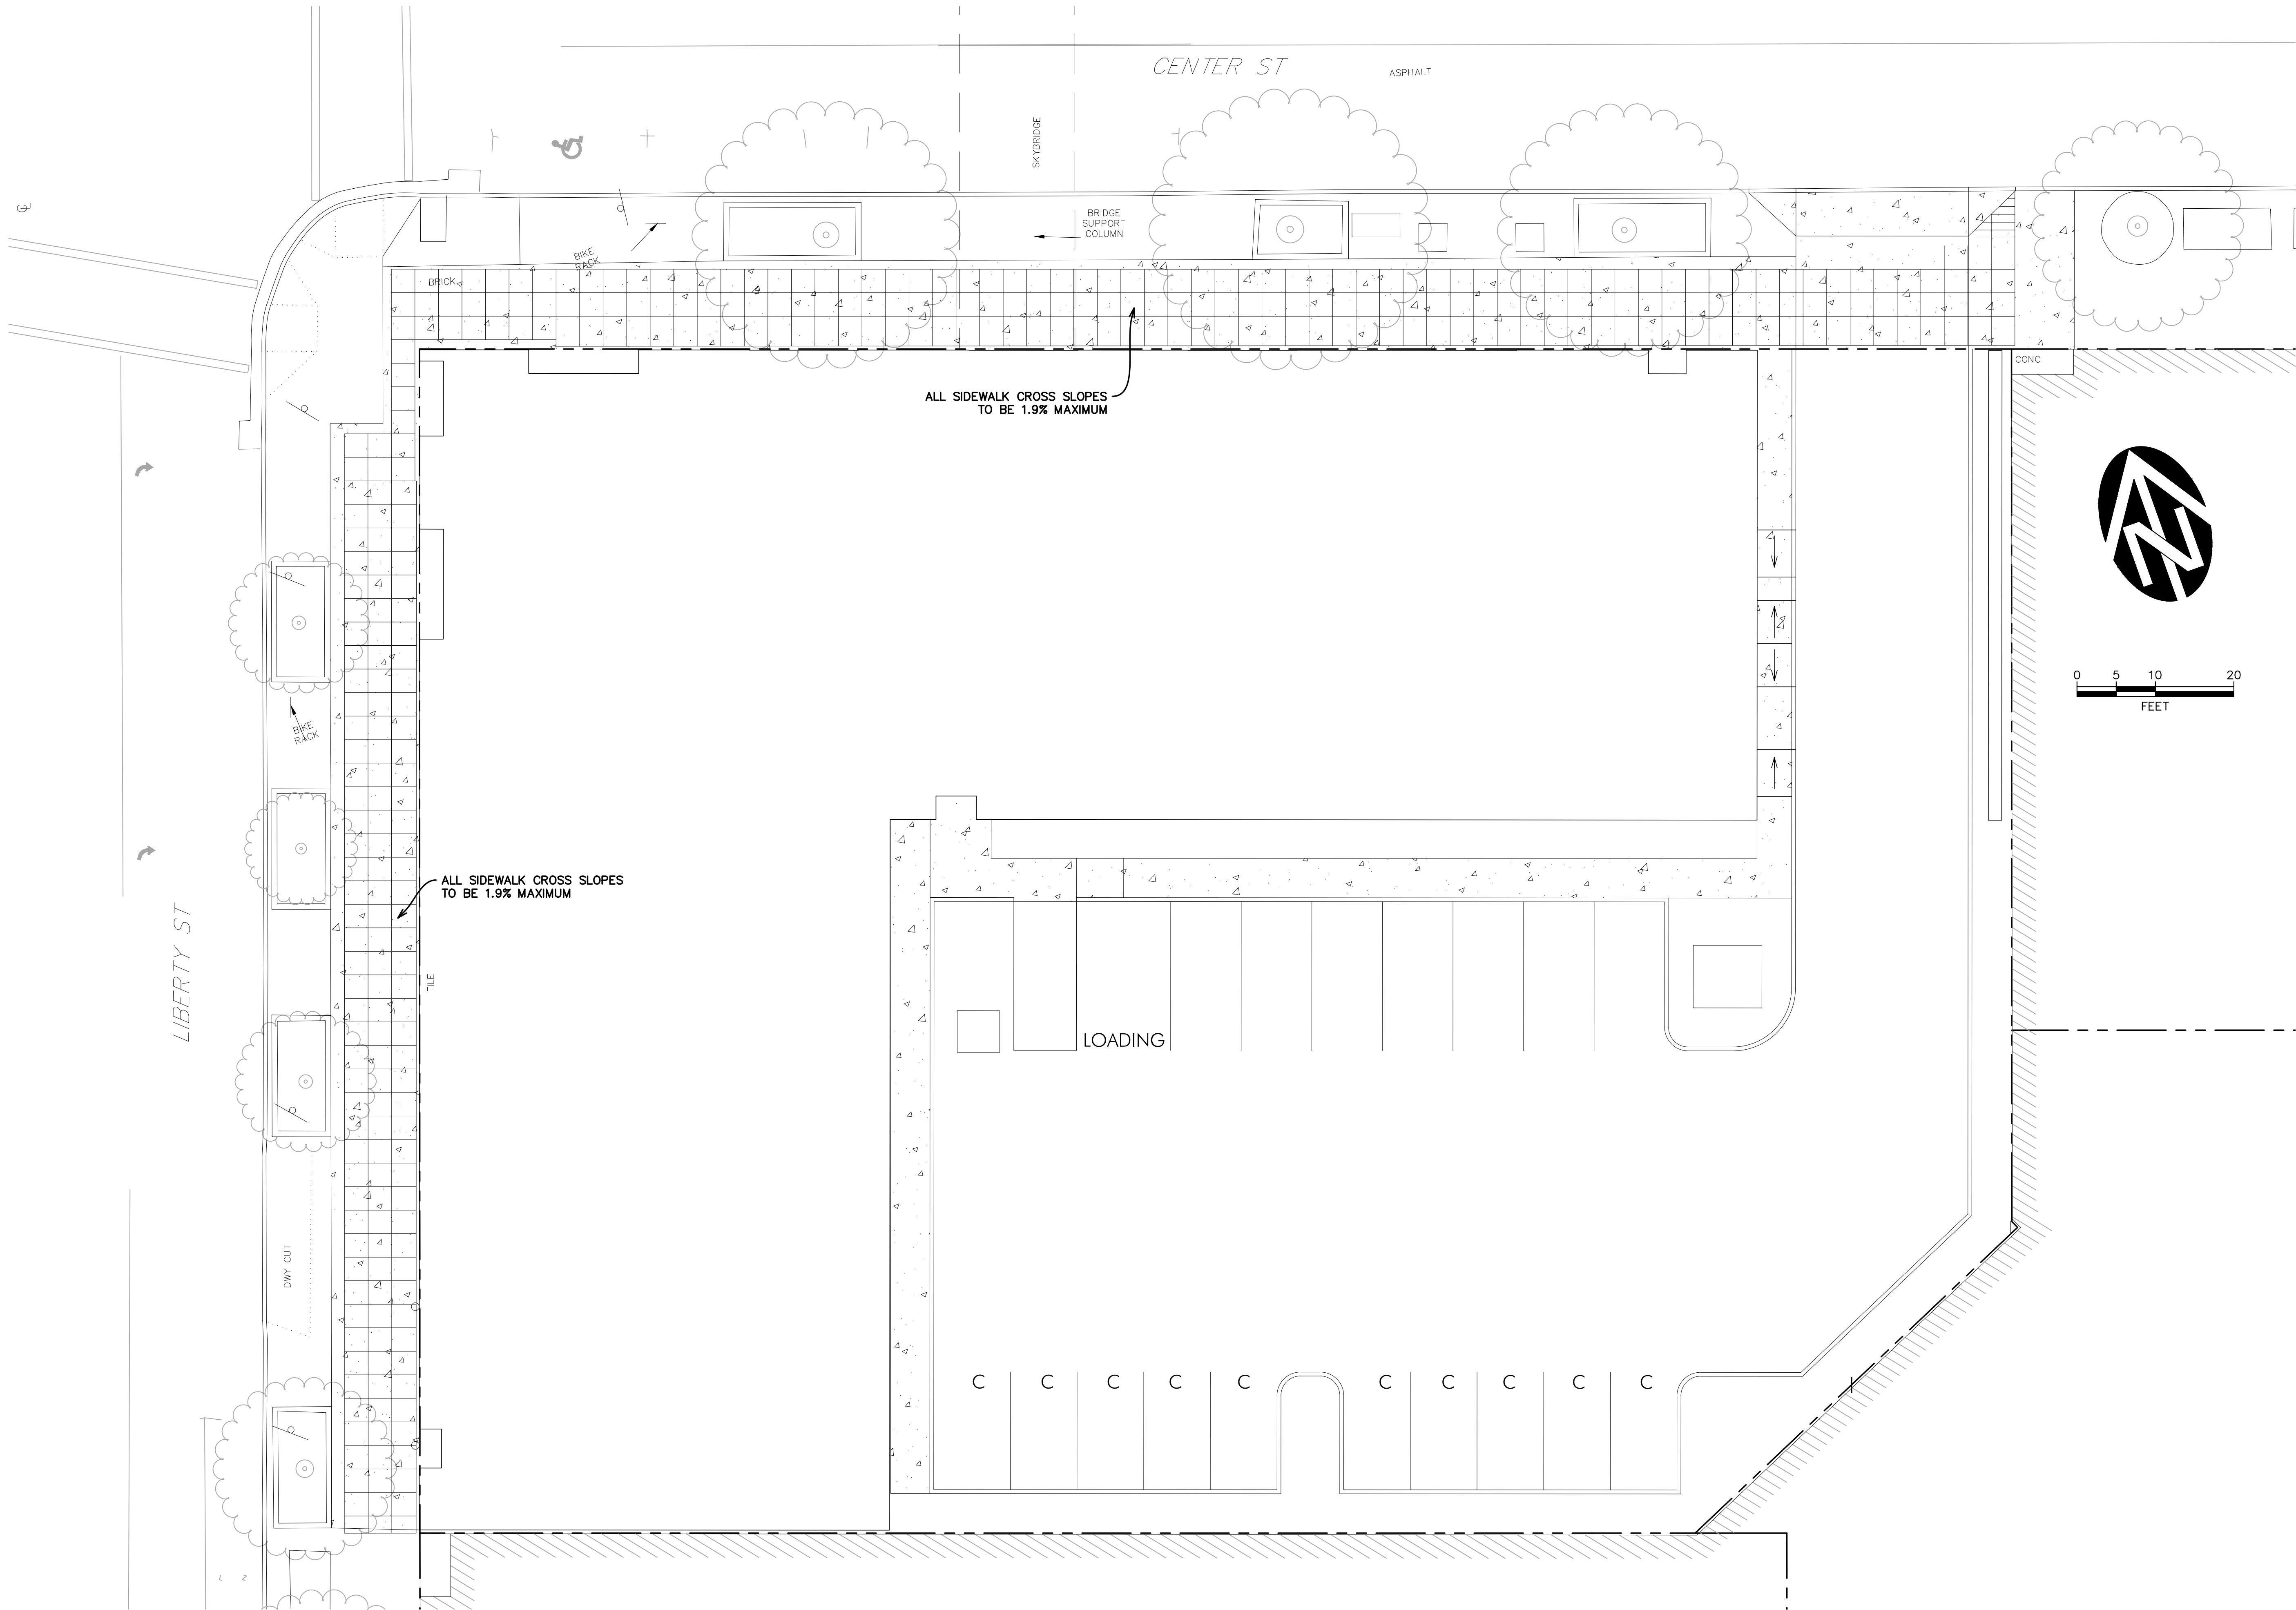


DEACON DEVELOPMENT, LLC		DRAWING	
CENTRAL CITY APARTMENTS		C4.1	
STREETSCAPE		JOB NUMBER	
3302.0000.0		3302.0000.0	
WESTECH ENGINEERING, INC. CONSULTING ENGINEERS AND PLANNERS 3841 Fairview Industrial Dr. S.E., Suite 100, Salem, OR 97302 Phone: (503) 585-2474 Fax: (503) 585-3986 E-mail: westech@westech-eng.com		DATE: JUL 2021	
REVIEW		DATE: JUL 2021	
REVISIONS		DATE: JUL 2021	
NO.		DATE	
1		DATE	
DESCRIPTION		BY	
REVISIONS		BY	