


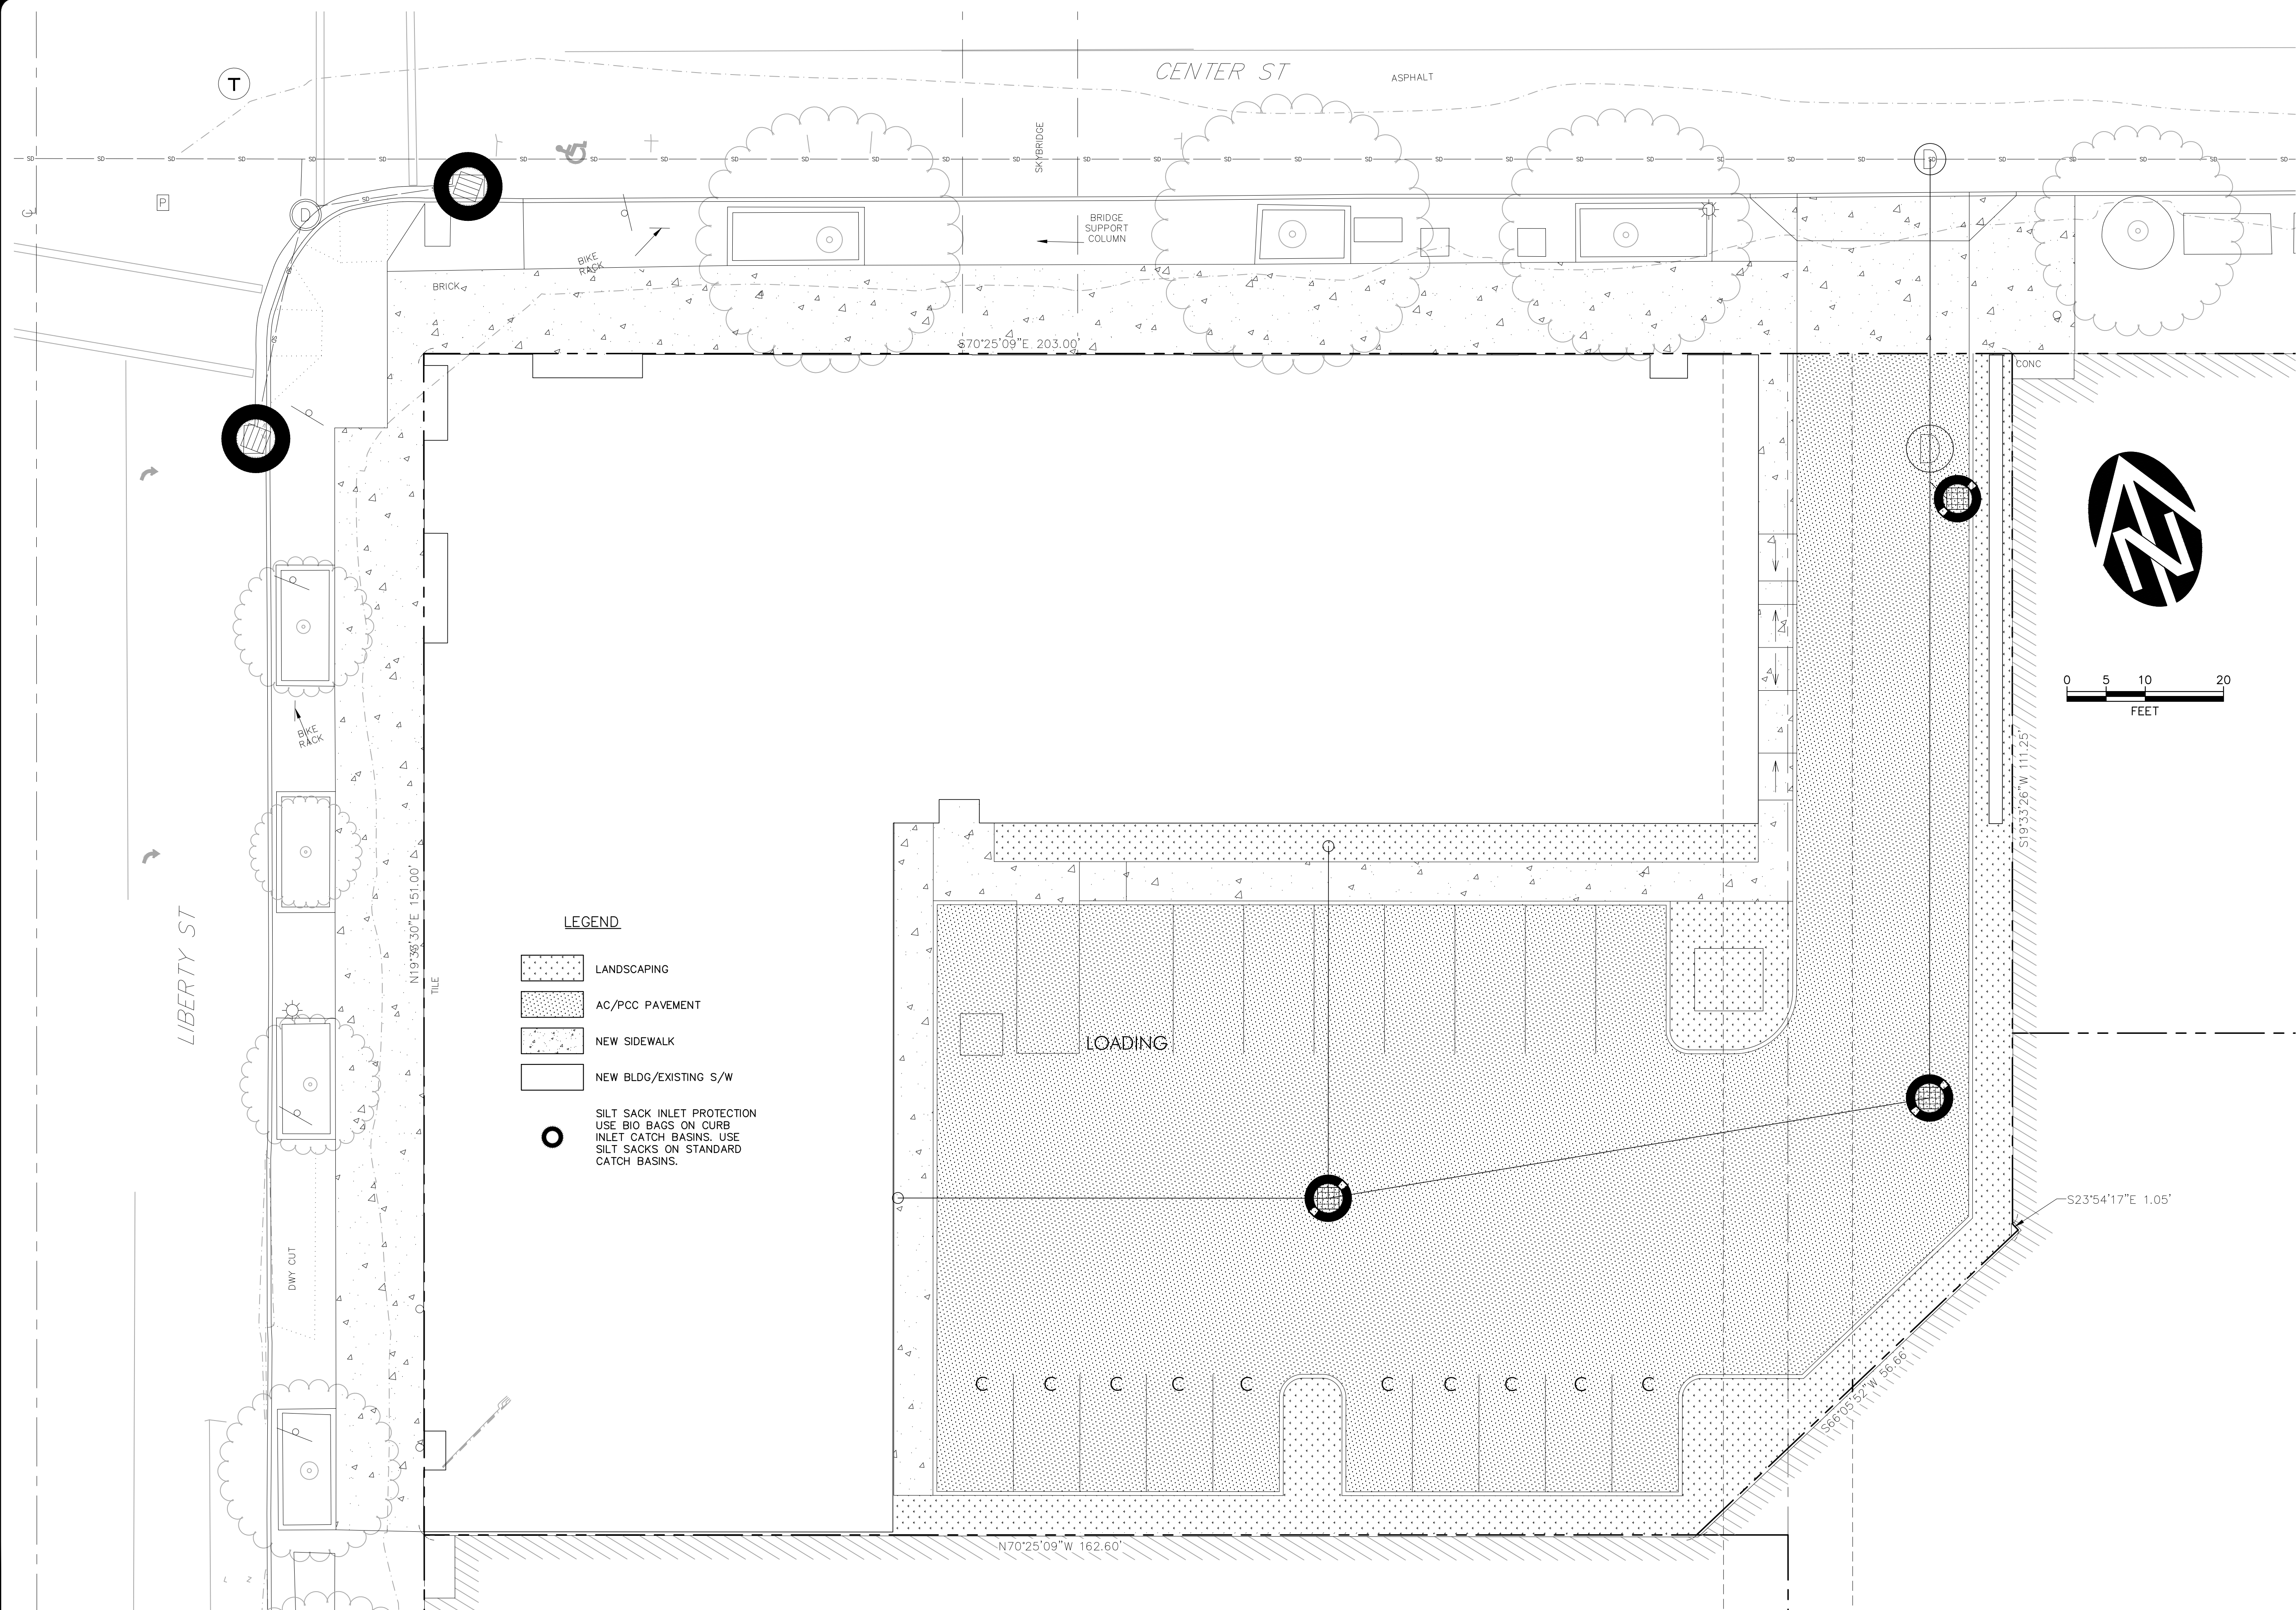

DEACON DEVELOPMENT, LLC
CENTRAL CITY APARTMENTS

POST CONSTRUCTION EROSION CONTROL PLAN

DRAWING
C1.4

JOB NUMBER
3302.0000.0

WESTECH ENGINEERING, INC.
CONSULTING ENGINEERS AND PLANNERS

3841 Fairview Industrial Dr. S.E., Suite 100, Salem, OR 97302
Phone: (503) 585-2474 Fax: (503) 585-3986
E-mail: westech@westech-eng.com

ie. (303) 383-2474 Fax. (303) 383-3988
E-mail: westech@westech-eng.com



RENEWALS: 6/30/2022

VERIFY SCALE
BAR IS ONE INCH ON
ORIGINAL DRAWING

IF NOT ONE INCH ON THIS SHEET, ADJUST SCALES ACCORDINGLY

DSN.	SAW
------	-----

DRN.	AR
CKD.	SAW

DKN:	AK
CKD:	SAW
DATE:	11/11/2024

DESCRIPTION	BY
REVISIONS	