


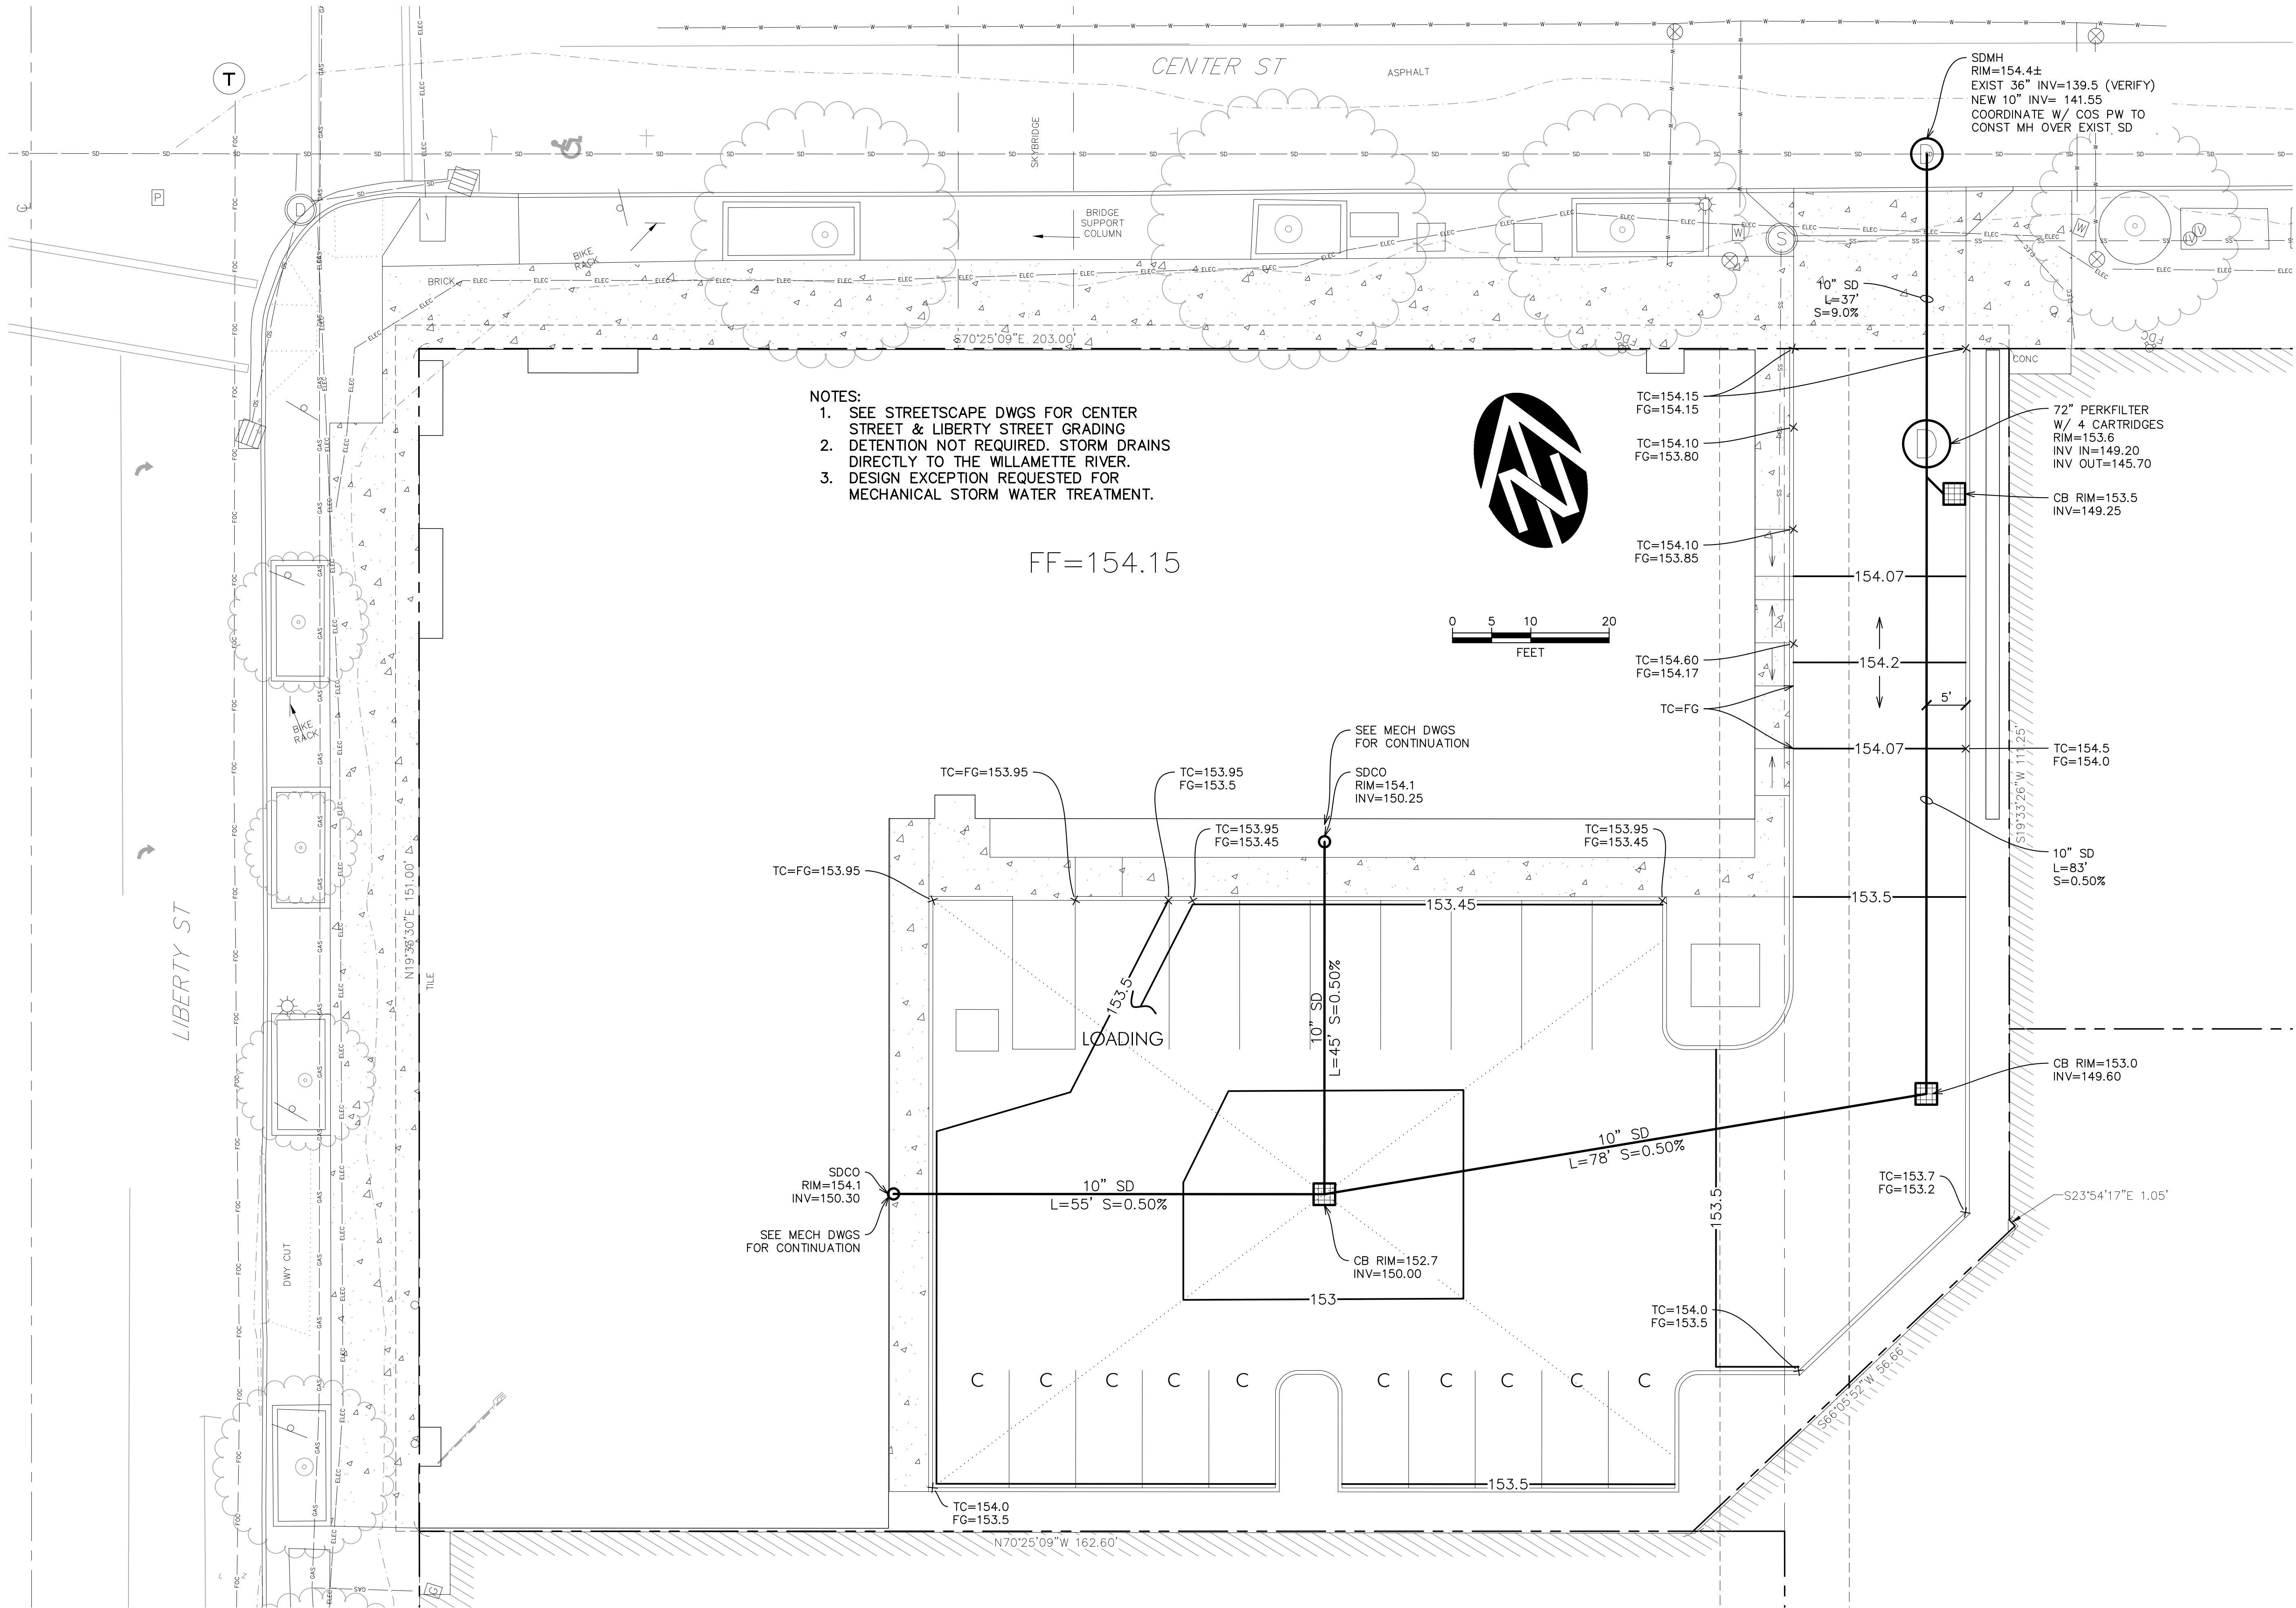

DEACON DEVELOPMENT, LLC
CENTRAL CITY APARTMENTS

GRADING & DRAINAGE PLAN

DRAWING
C2.0

JOB NUMBER
3302.0000.0

WESTECH ENGINEERING, INC.
CONSULTING ENGINEERS AND PLANNERS
3841 Fairview Industrial Dr. S.E., Suite 100, Salem, OR 97302
Phone: (503) 585-2474 Fax: (503) 585-3986
E-mail: westech@westech-eng.com

REVIEW
REGISTERED PROFESSIONAL ENGINEER
STEVEN A. STEVENSON
RENEW: 6/30/2022

NO.	DATE	DESCRIPTION	BY
1			

VERIFY SCALE
BAR IS ONE INCH ON
ORIGINAL DRAWING
IF NOT ONE INCH ON
SHEETS, SCALE
APPROPRIATELY

DATE: JUL 2021
DSN. SAW
DRN. AR
CKD. SAW