



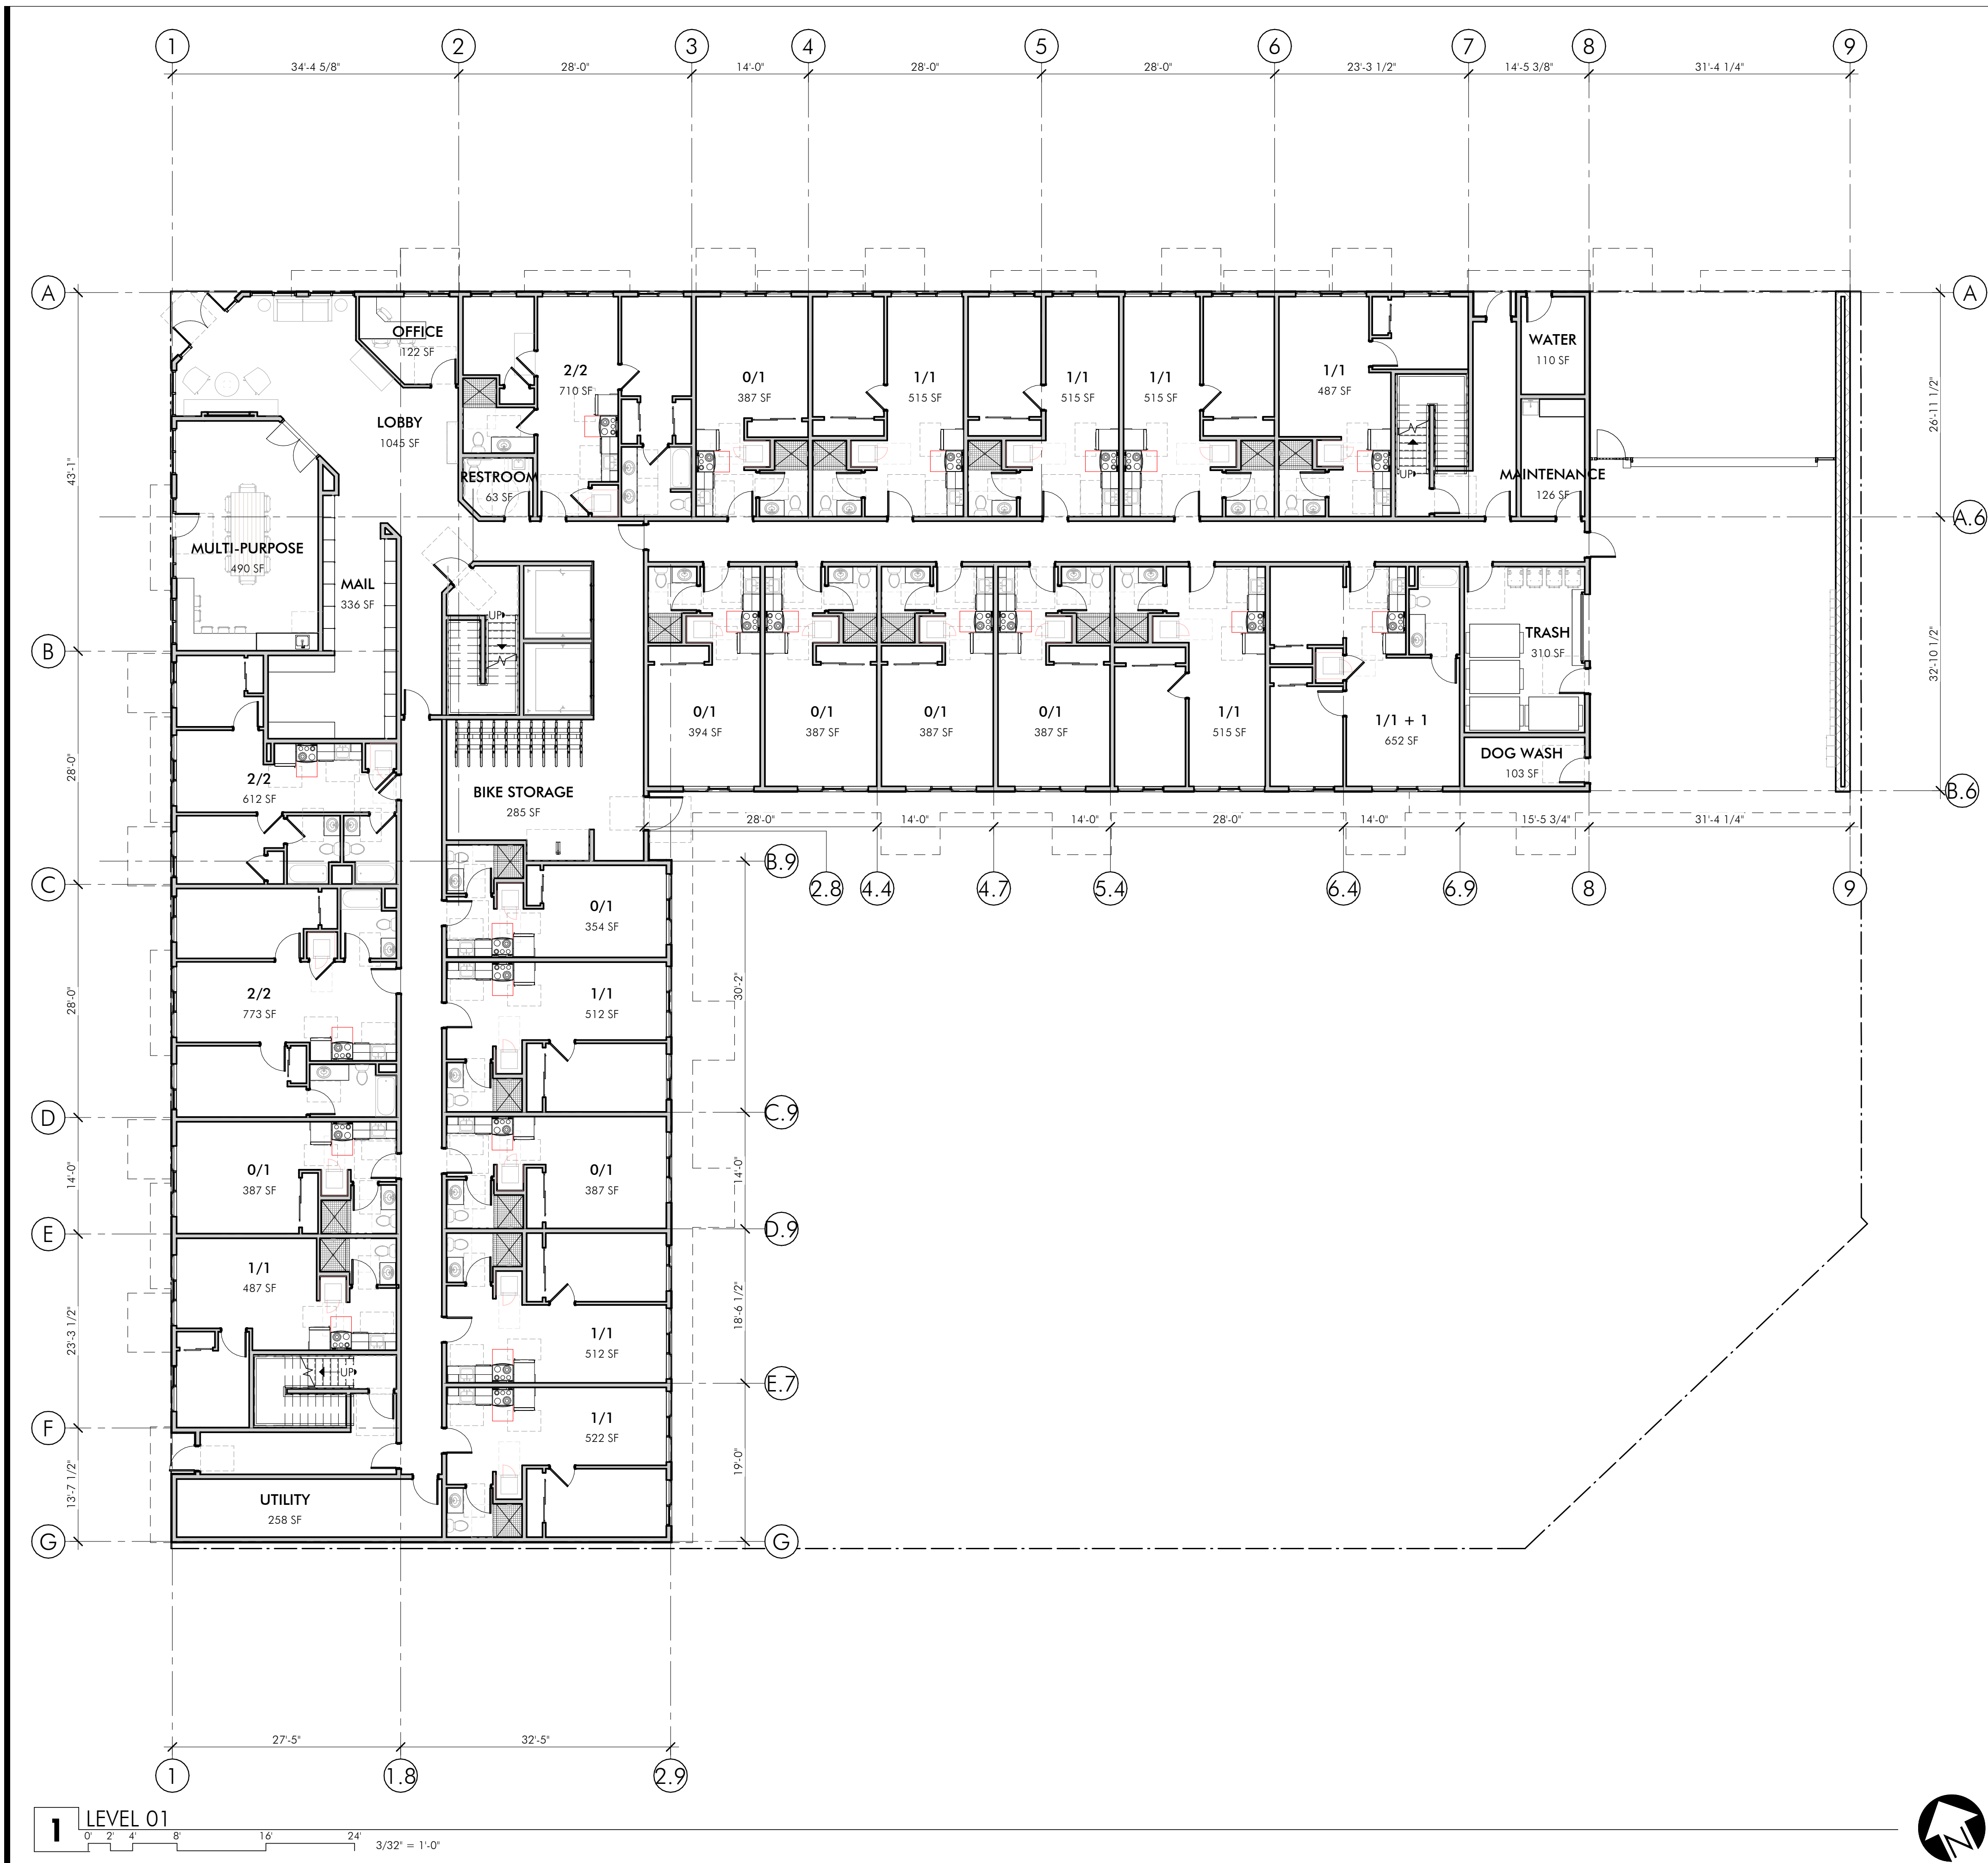

Level 1:
Studio: 8
1 Bed: 10
2 Bed 1 Bath: 1
2 Bed 2 Bath: 2
Total: 21

Total:
Studio: 113 - 72%
1 Bed: 37 - 24%
2 Bed 1 Bath: 4 - 2%
2 Bed 2 Bath: 3 - 2%
157 Units

NEW APARTMENT BUILDING
CENTRAL CITY
420 CENTER ST. NE SALEM, OREGON

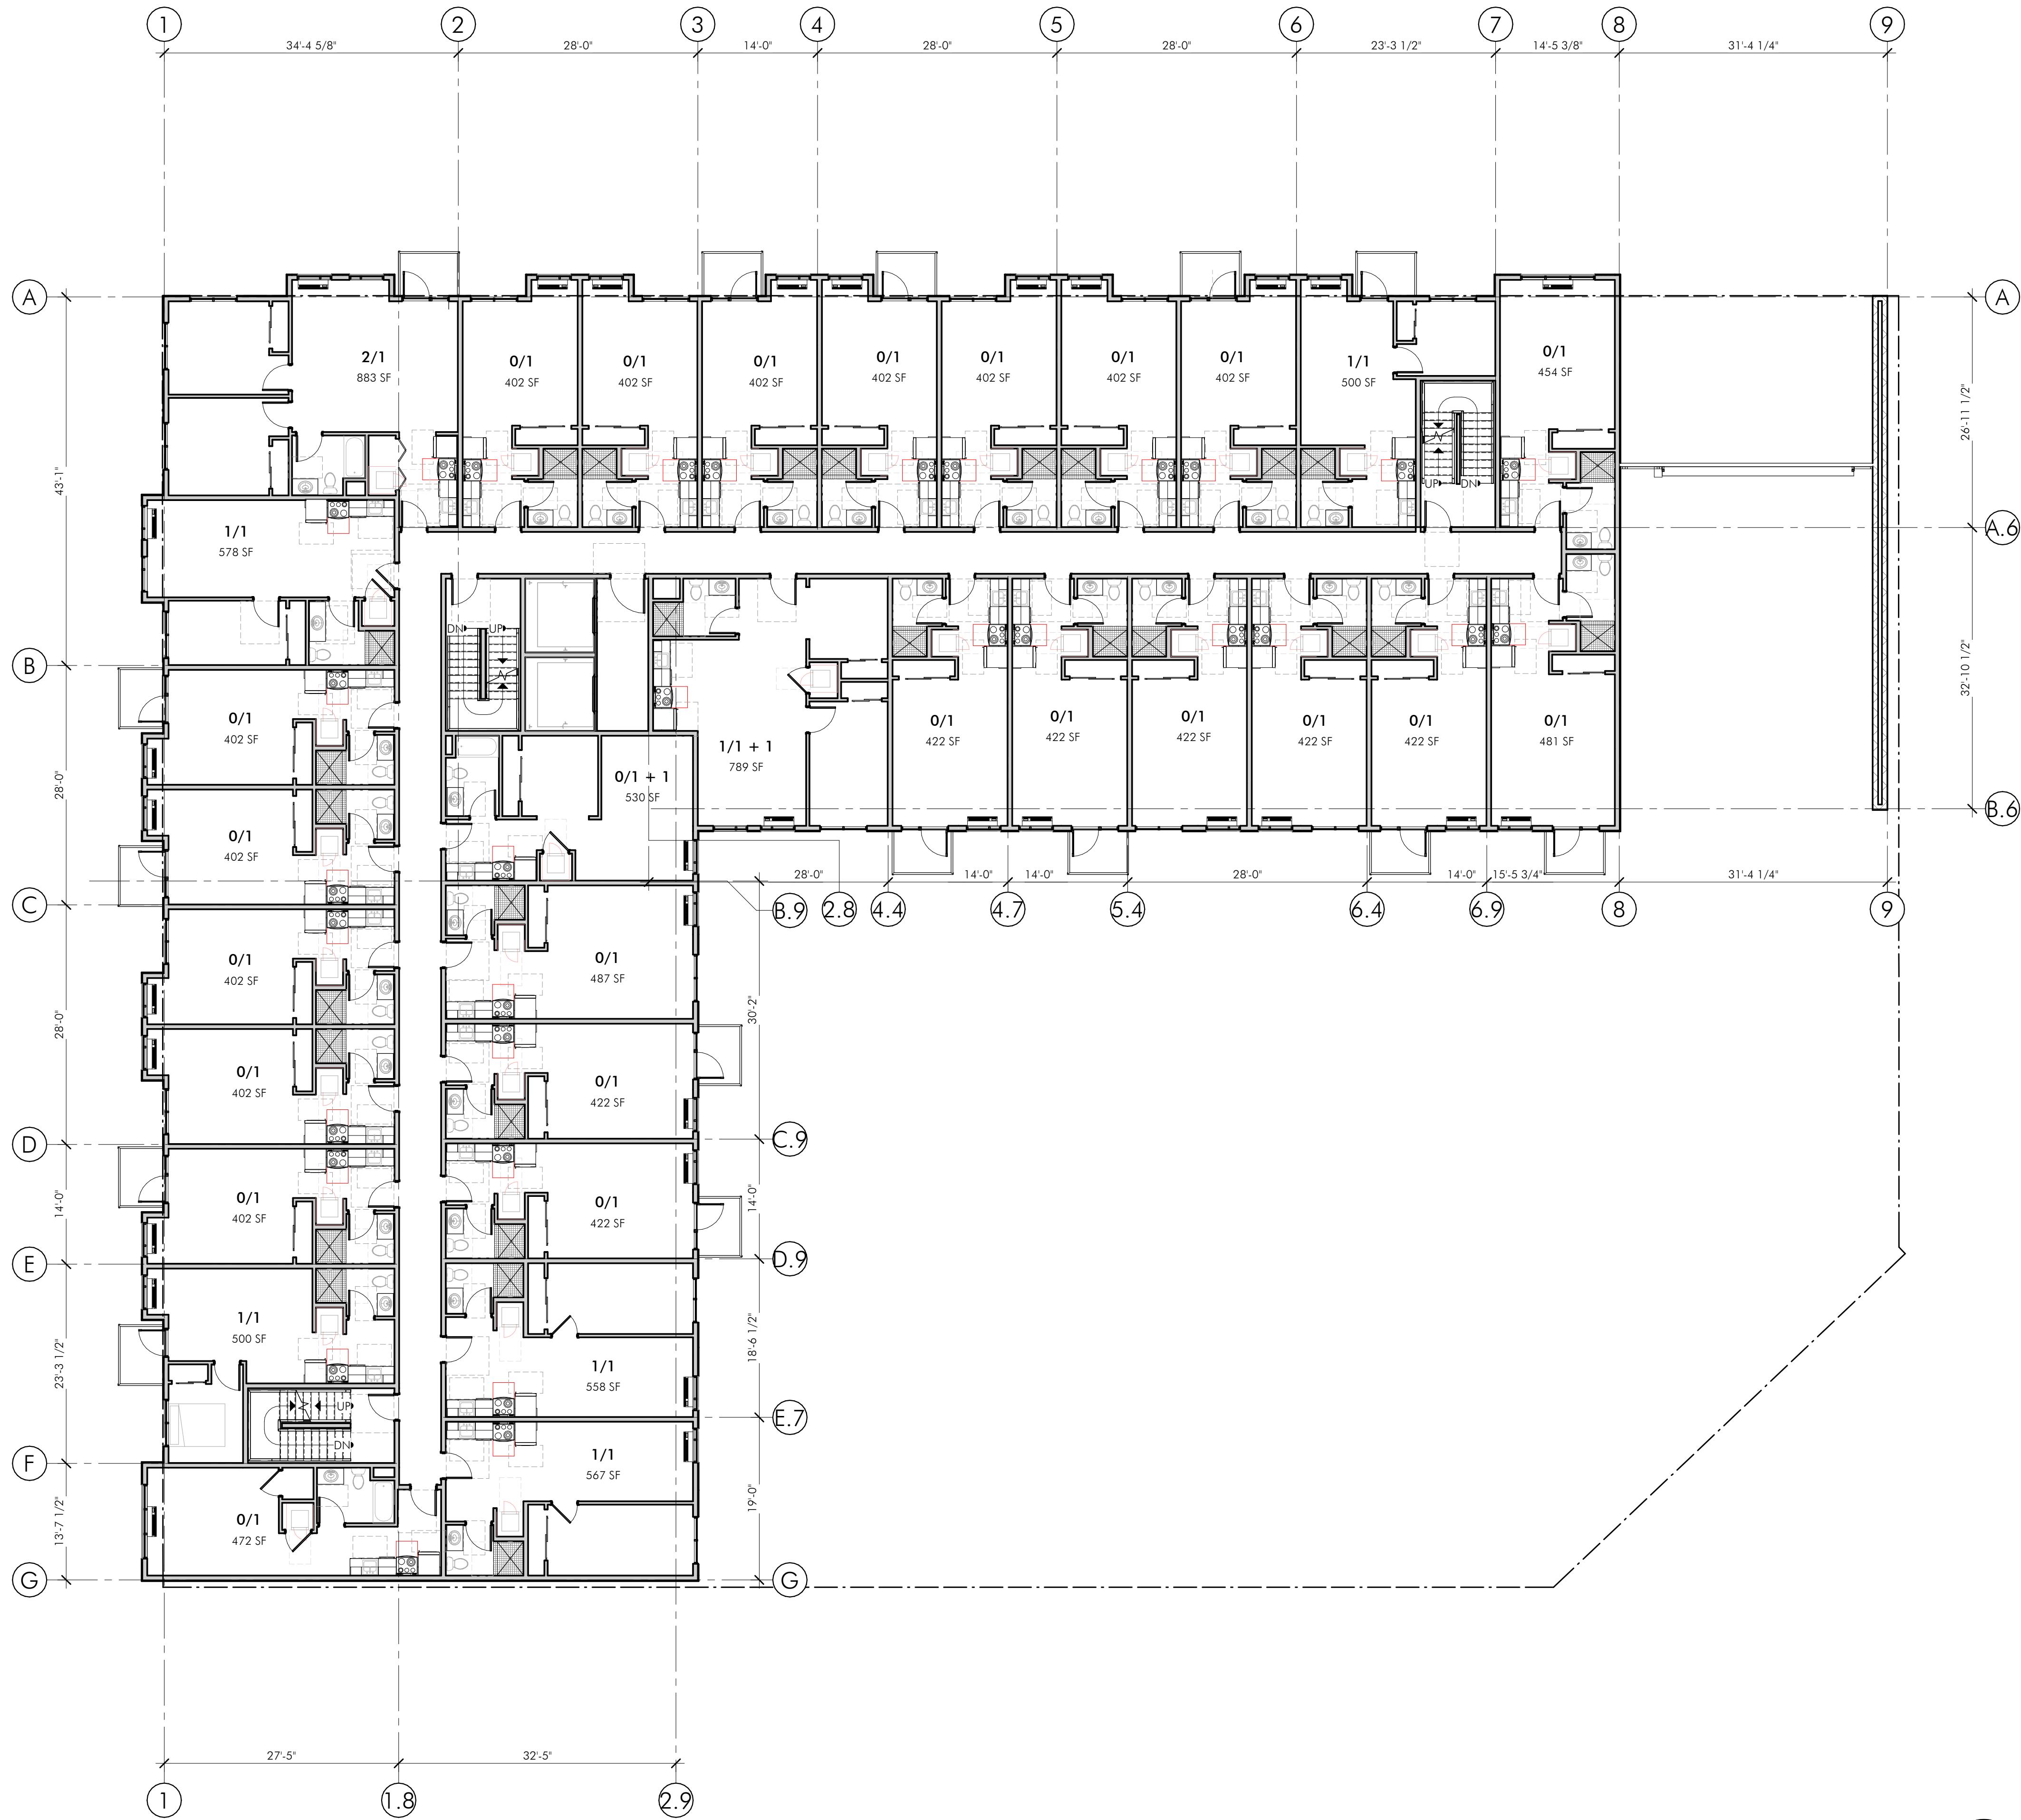


Level 2:
Studio: 24
1 Bed: 6
2 Bed 1 Bath: 1
Total: 31

Total:
Studio: 113 - 72%
1 Bed: 37 - 24%
2 Bed 1 Bath: 4 - 2%
2 Bed 2 Bath: 3 - 2%
157 Units

IN THE EVENT CONFLICTS ARE DISCOVERED
BETWEEN THE ORIGINAL SIGNED AND SEALED
DOCUMENTS PREPARED BY THE ARCHITECTS
AND/OR THEIR CONSULTANTS, AND ANY COPY OF
THE DOCUMENTS TRANSMITTED BY MAIL, FAX,
ELECTRONICALLY OR OTHERWISE, THE ORIGINAL
SIGNED AND SEALED DOCUMENTS SHALL GOVERN.

PROJECT # 2021-110
DATE: 08/25/2021
REVISIONS

NEW APARTMENT BUILDING
CENTRAL CITY
420 CENTER ST. NE SALEM, OREGON

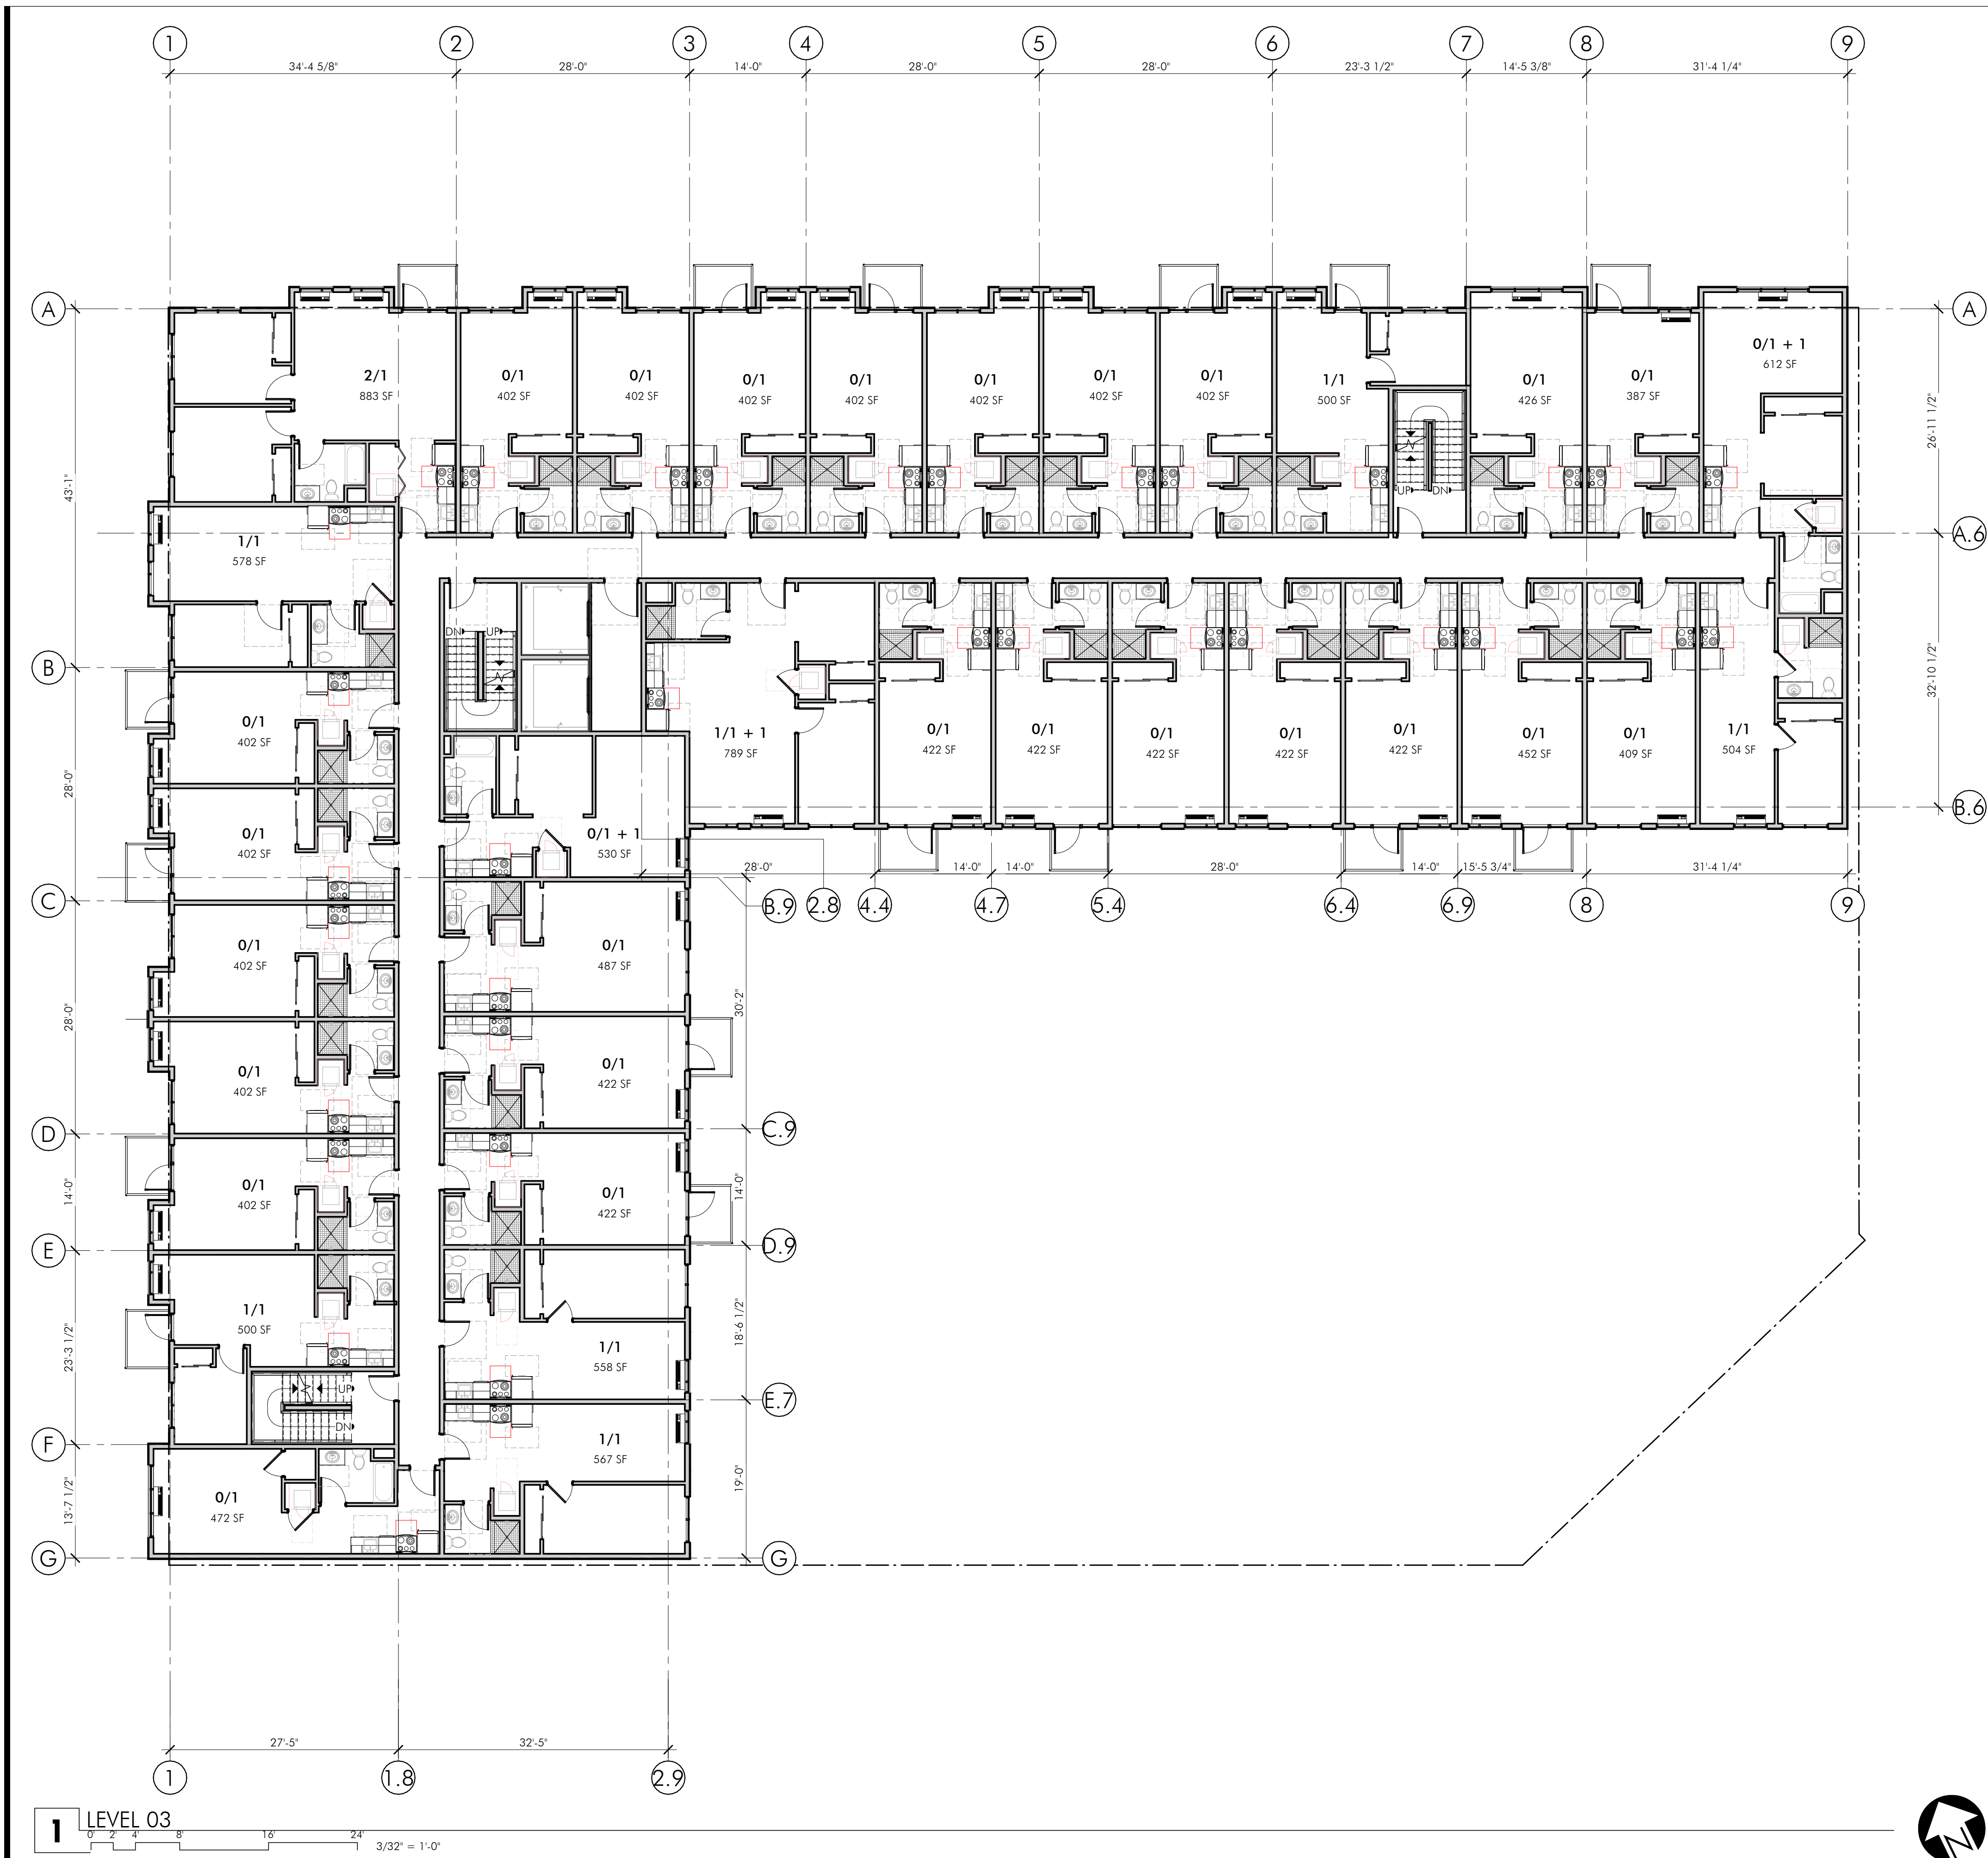

1 LEVEL 03
0' 2' 4' 8' 16' 24' 3/32" = 1'-0"



Level 3:
Studio: 27
1 Bed: 7
2 Bed 1 Bath: 1
Total: 35

Total:
Studio: 113 - 72%
1 Bed: 37 - 24%
2 Bed 1 Bath: 4 - 2%
2 Bed 2 Bath: 3 - 2%
157 Units

IN THE EVENT CONFLICTS ARE DISCOVERED
BETWEEN THE ORIGINAL SIGNED AND SEALED
DOCUMENTS PREPARED BY THE ARCHITECTS
AND/OR THEIR CONSULTANTS, AND ANY COPY OF
THE DOCUMENTS TRANSMITTED BY MAIL, FAX,
ELECTRONICALLY OR OTHERWISE, THE ORIGINAL
SIGNED AND SEALED DOCUMENTS SHALL GOVERN.

PROJECT # 2021-110
DATE: 08/25/2021
REVISIONS

NEW APARTMENT BUILDING
CENTRAL CITY
420 CENTER ST. NE SALEM, OREGON

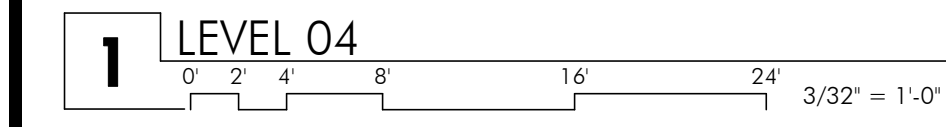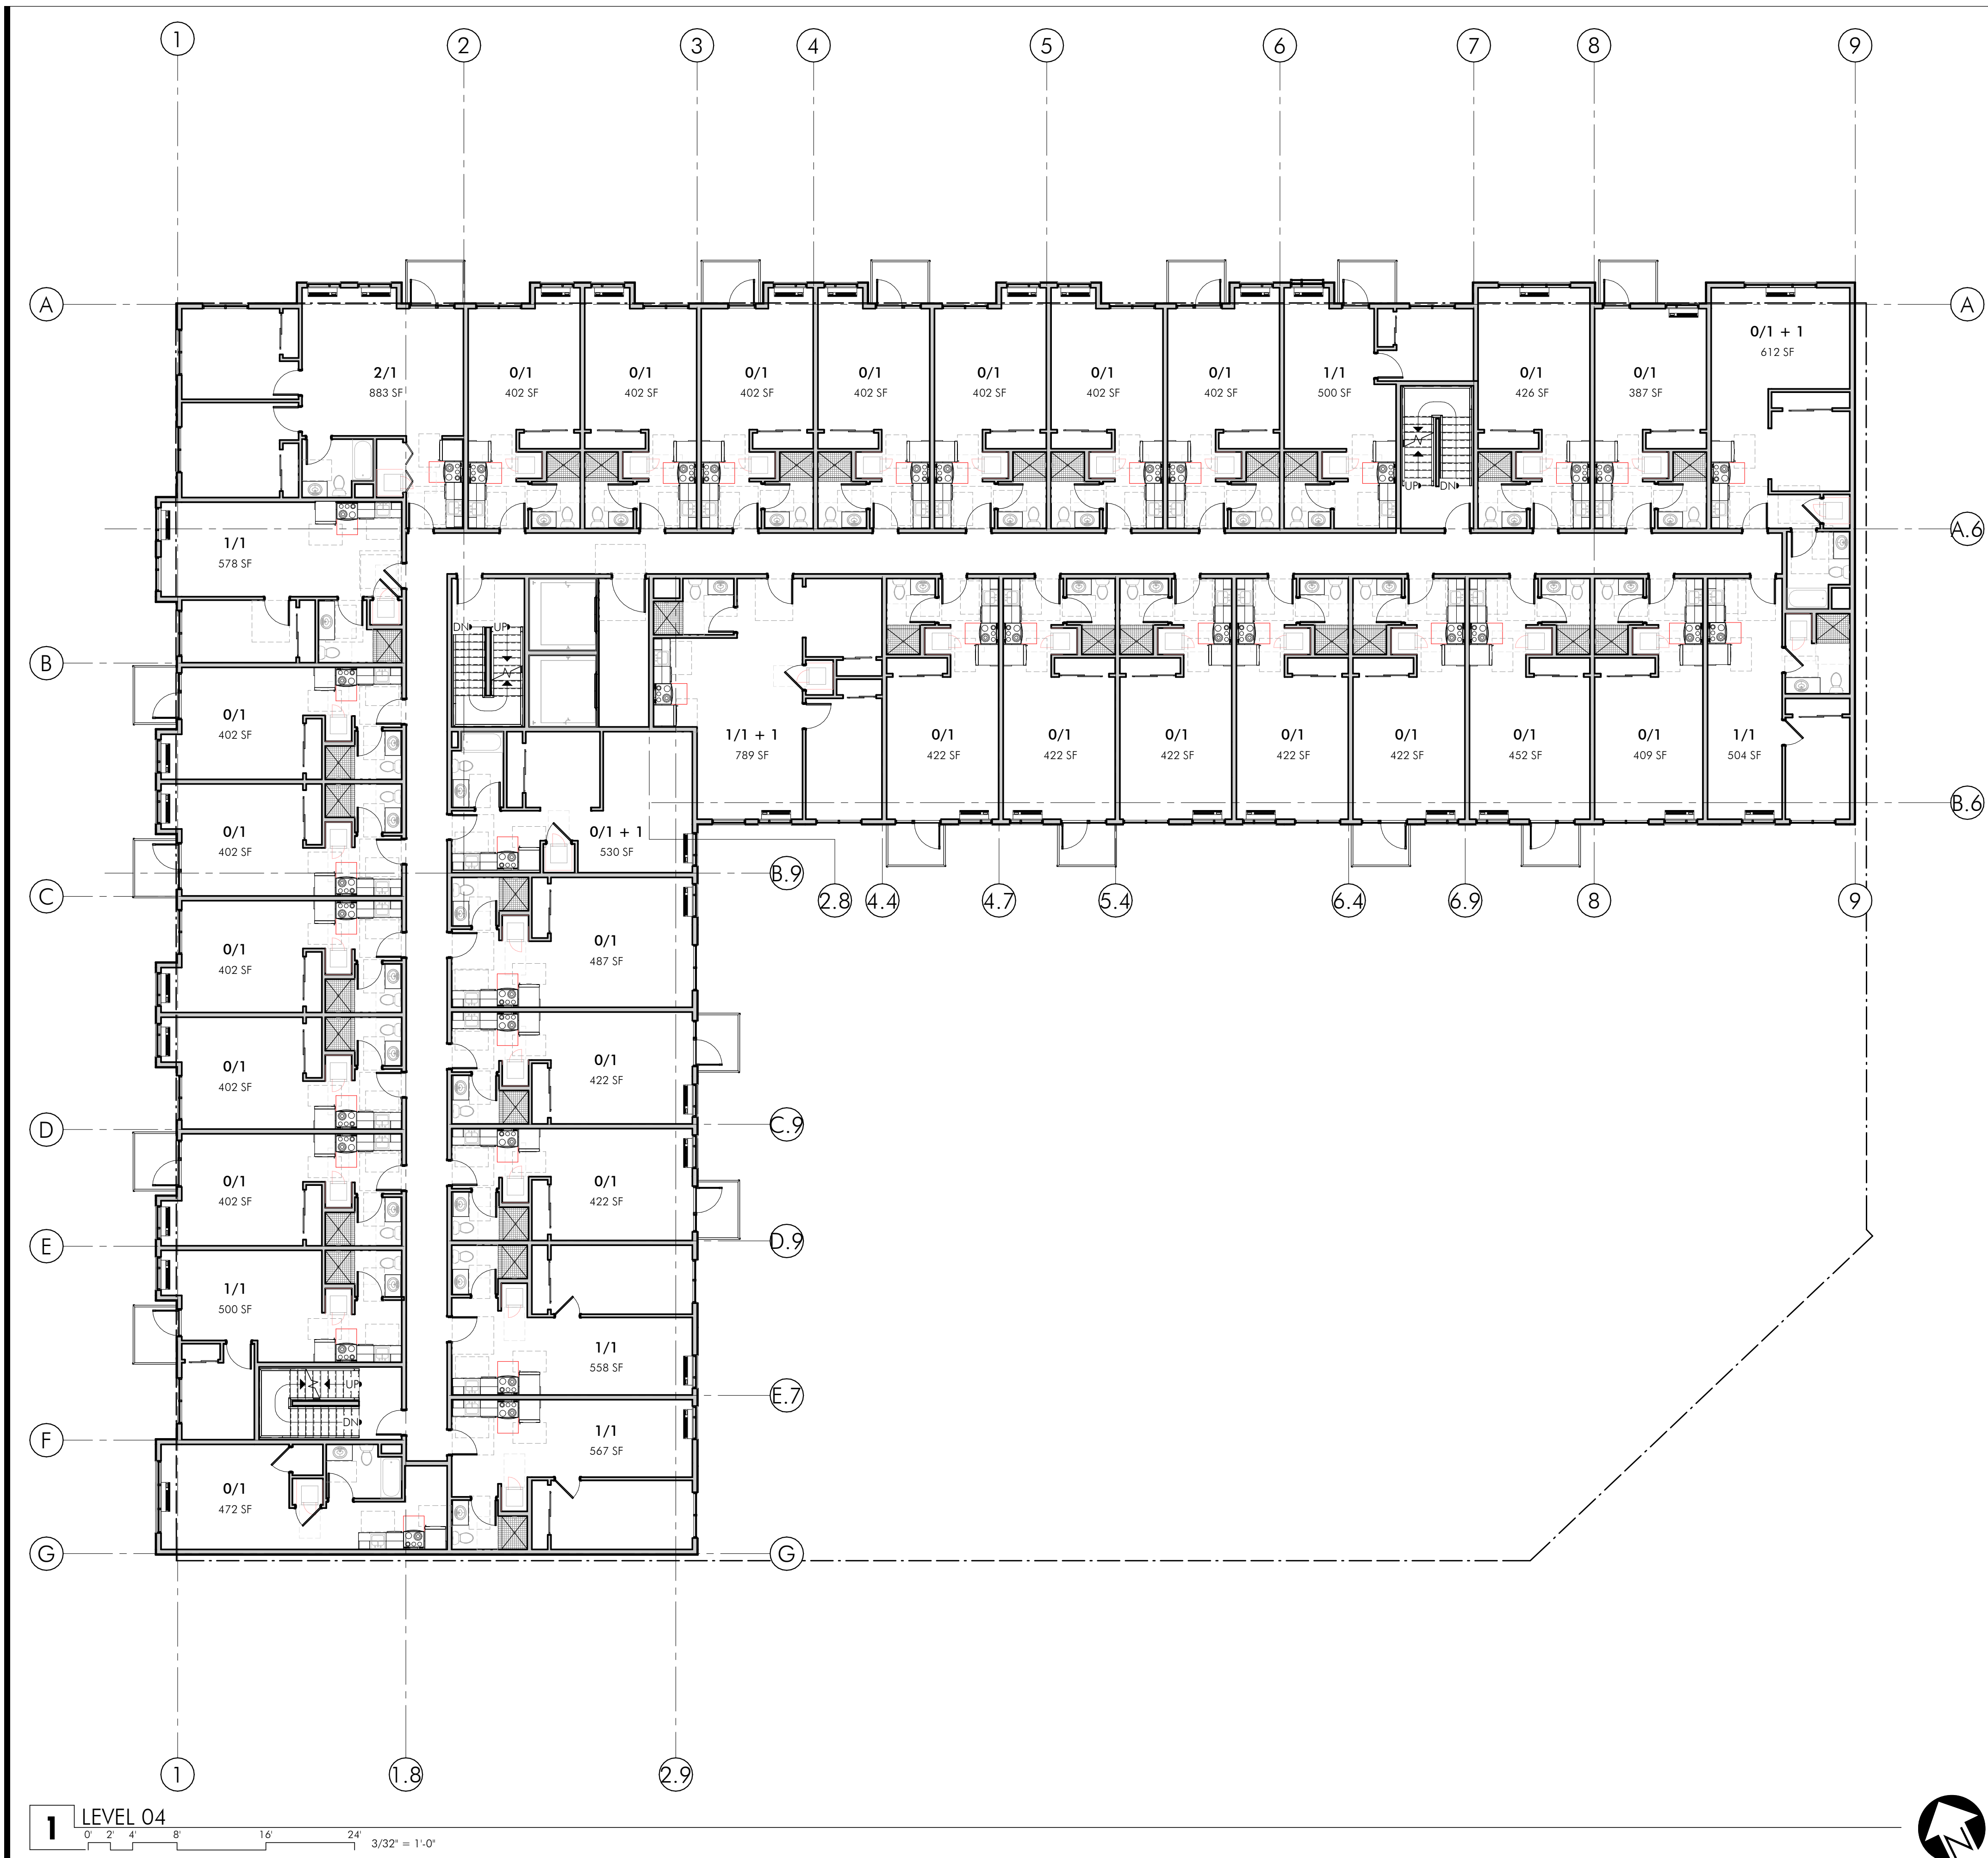


Level 3:
Studio: 27
1 Bed: 7
2 Bed 1 Bath: 1
Total: 35

Total:
Studio: 113 - 72%
1 Bed: 37 - 24%
2 Bed 1 Bath: 4 - 2%
2 Bed 2 Bath: 3 - 2%
157 Units

IN THE EVENT CONFLICTS ARE DISCOVERED
BETWEEN THE ORIGINAL SIGNED AND SEALED
DOCUMENTS PREPARED BY THE ARCHITECTS
AND/OR THEIR CONSULTANTS, AND ANY COPY OF
THE DOCUMENTS TRANSMITTED BY MAIL, FAX,
ELECTRONICALLY OR OTHERWISE, THE ORIGINAL
SIGNED AND SEALED DOCUMENTS SHALL GOVERN.

PROJECT # 2021-110
DATE: 08/25/2021
REVISIONS

NEW APARTMENT BUILDING
CENTRAL CITY
420 CENTER ST. NE SALEM, OREGON

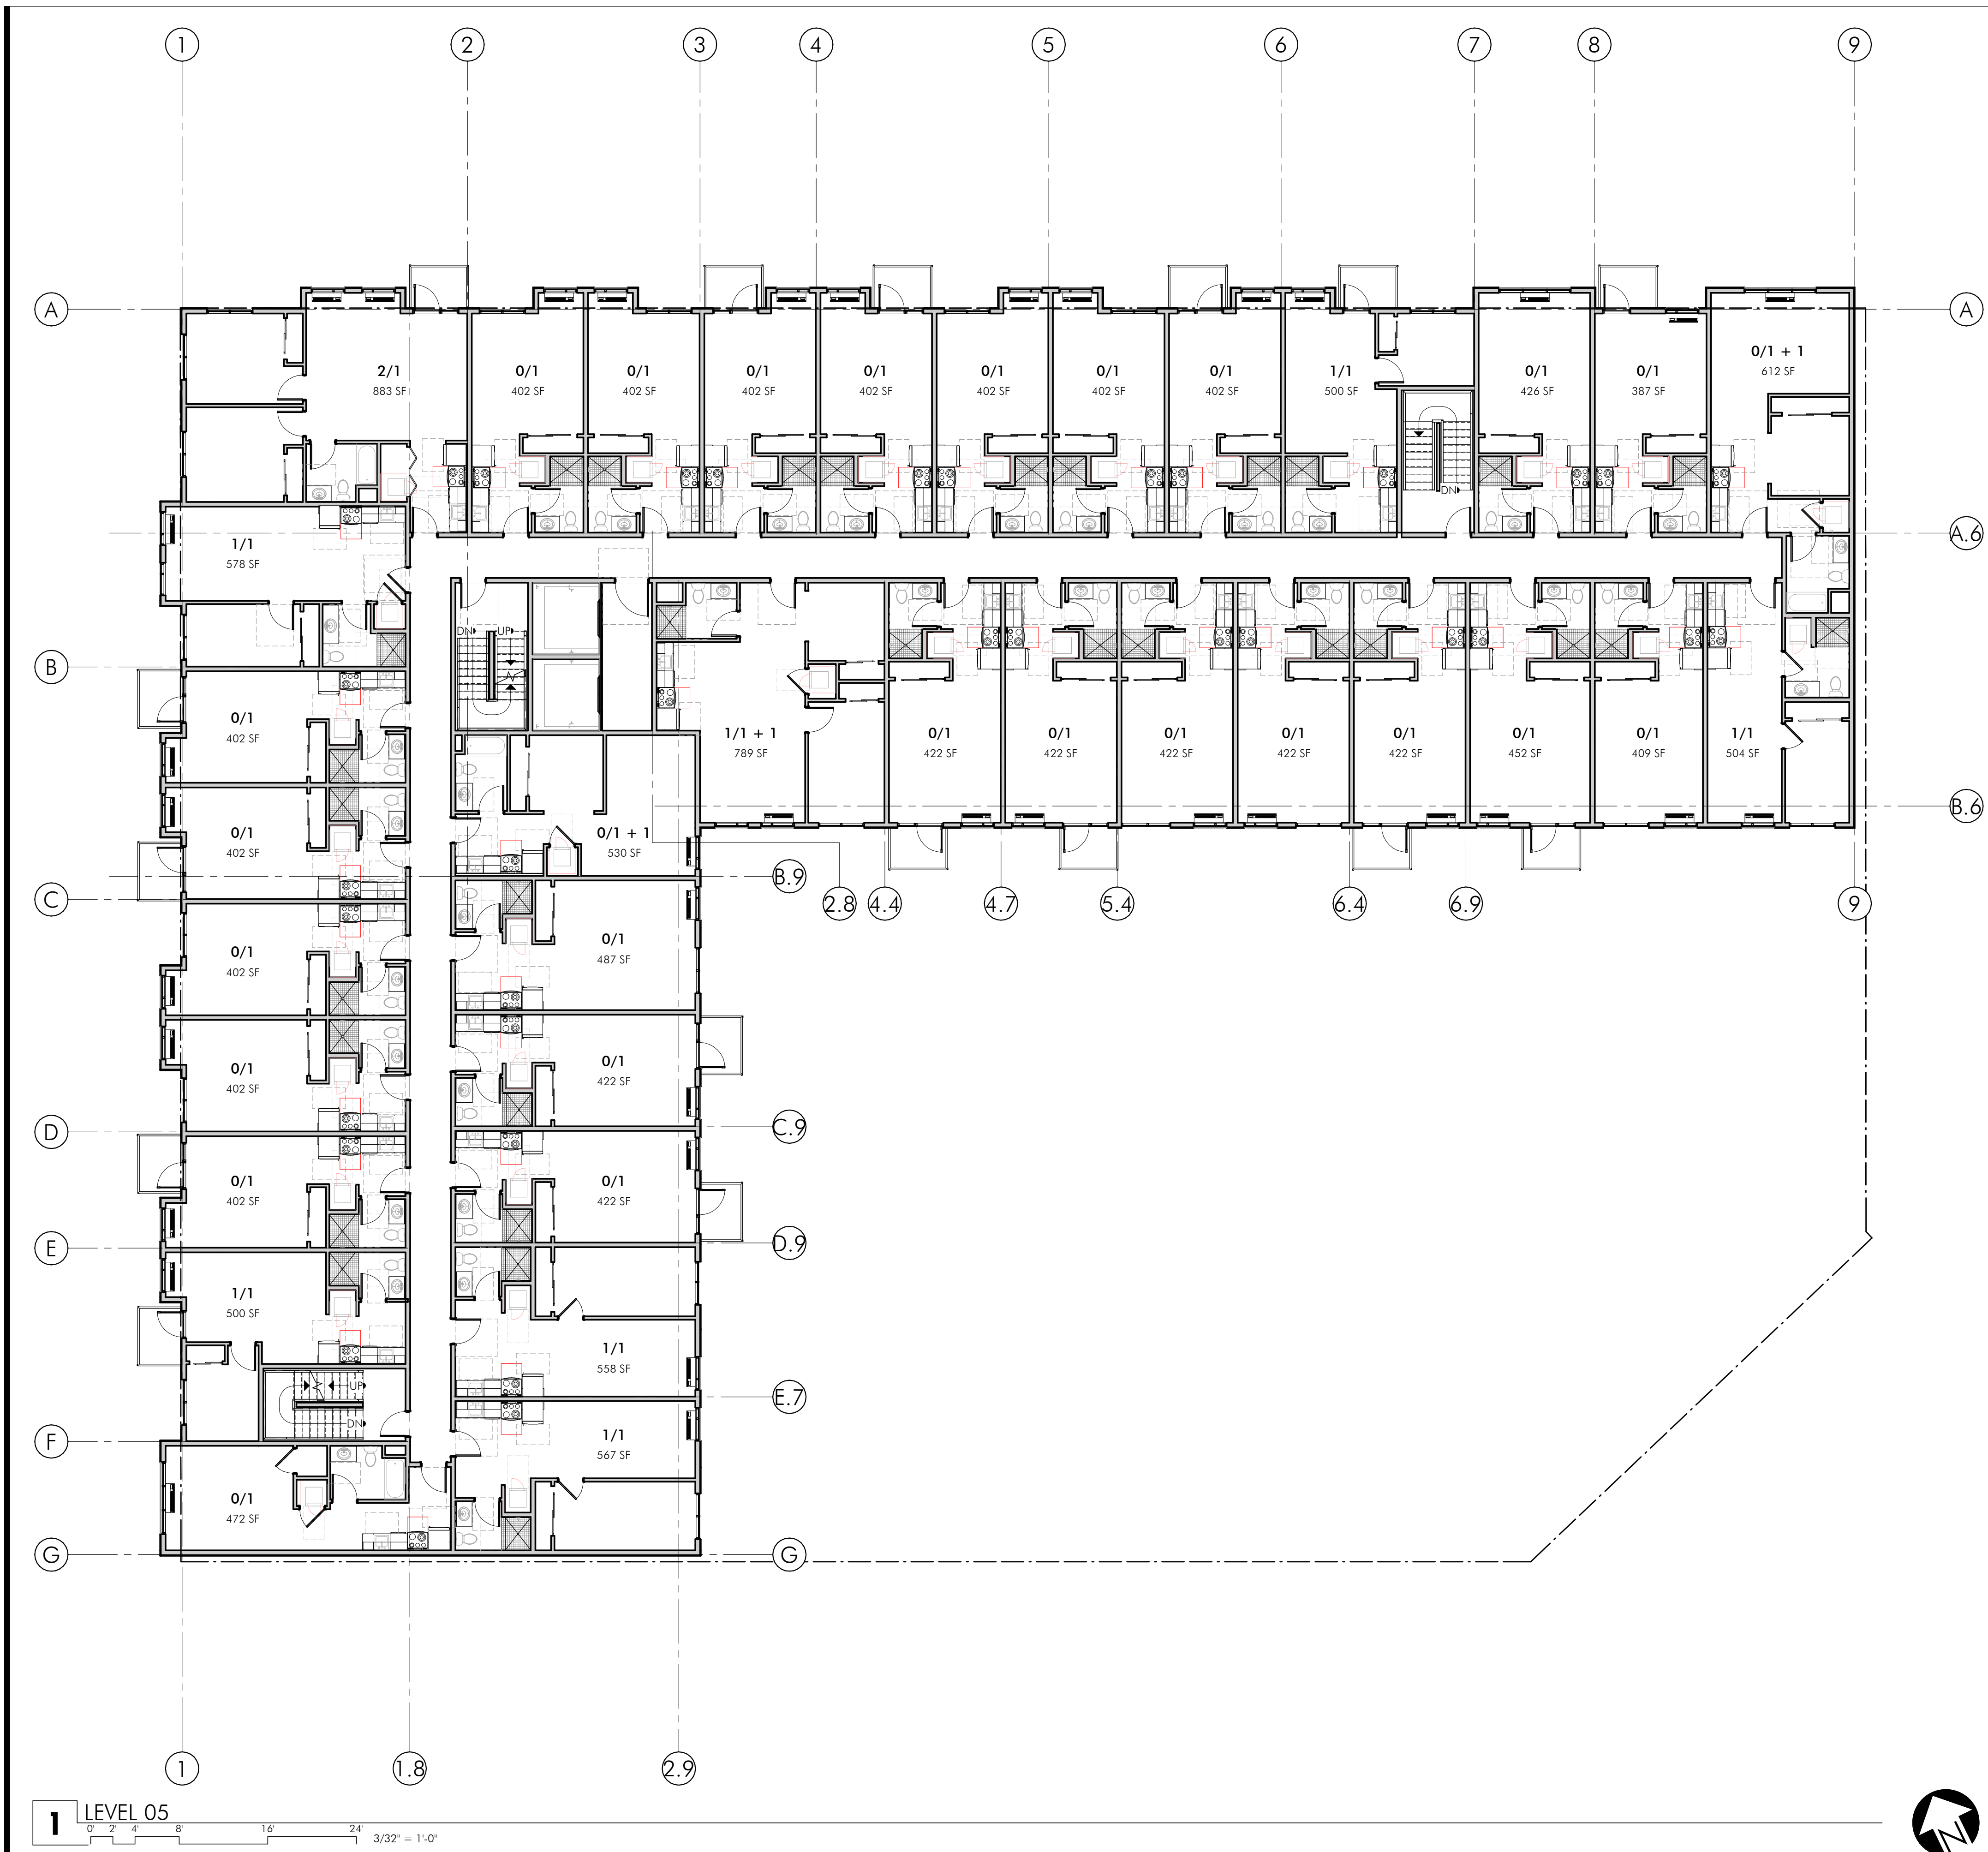

1 LEVEL 05
0' 2' 4' 8' 16' 24' 3/32" = 1'-0"


Level 3:
Studio: 27
1 Bed: 7
2 Bed 1 Bath: 1
Total: 35

Total:
Studio: 113 - 72%
1 Bed: 37 - 24%
2 Bed 1 Bath: 4 - 2%
2 Bed 2 Bath: 3 - 2%
157 Units

IN THE EVENT CONFLICTS ARE DISCOVERED
BETWEEN THE ORIGINAL SIGNED AND SEALED
DOCUMENTS PREPARED BY THE ARCHITECTS
AND/OR THEIR CONSULTANTS, AND ANY COPY OF
THE DOCUMENTS TRANSMITTED BY MAIL, FAX,
ELECTRONICALLY OR OTHERWISE, THE ORIGINAL
SIGNED AND SEALED DOCUMENTS SHALL GOVERN.

PROJECT # 2021-110
DATE: 08/25/2021
REVISIONS

NEW APARTMENT BUILDING
CENTRAL CITY
420 CENTER ST. NE SALEM, OREGON

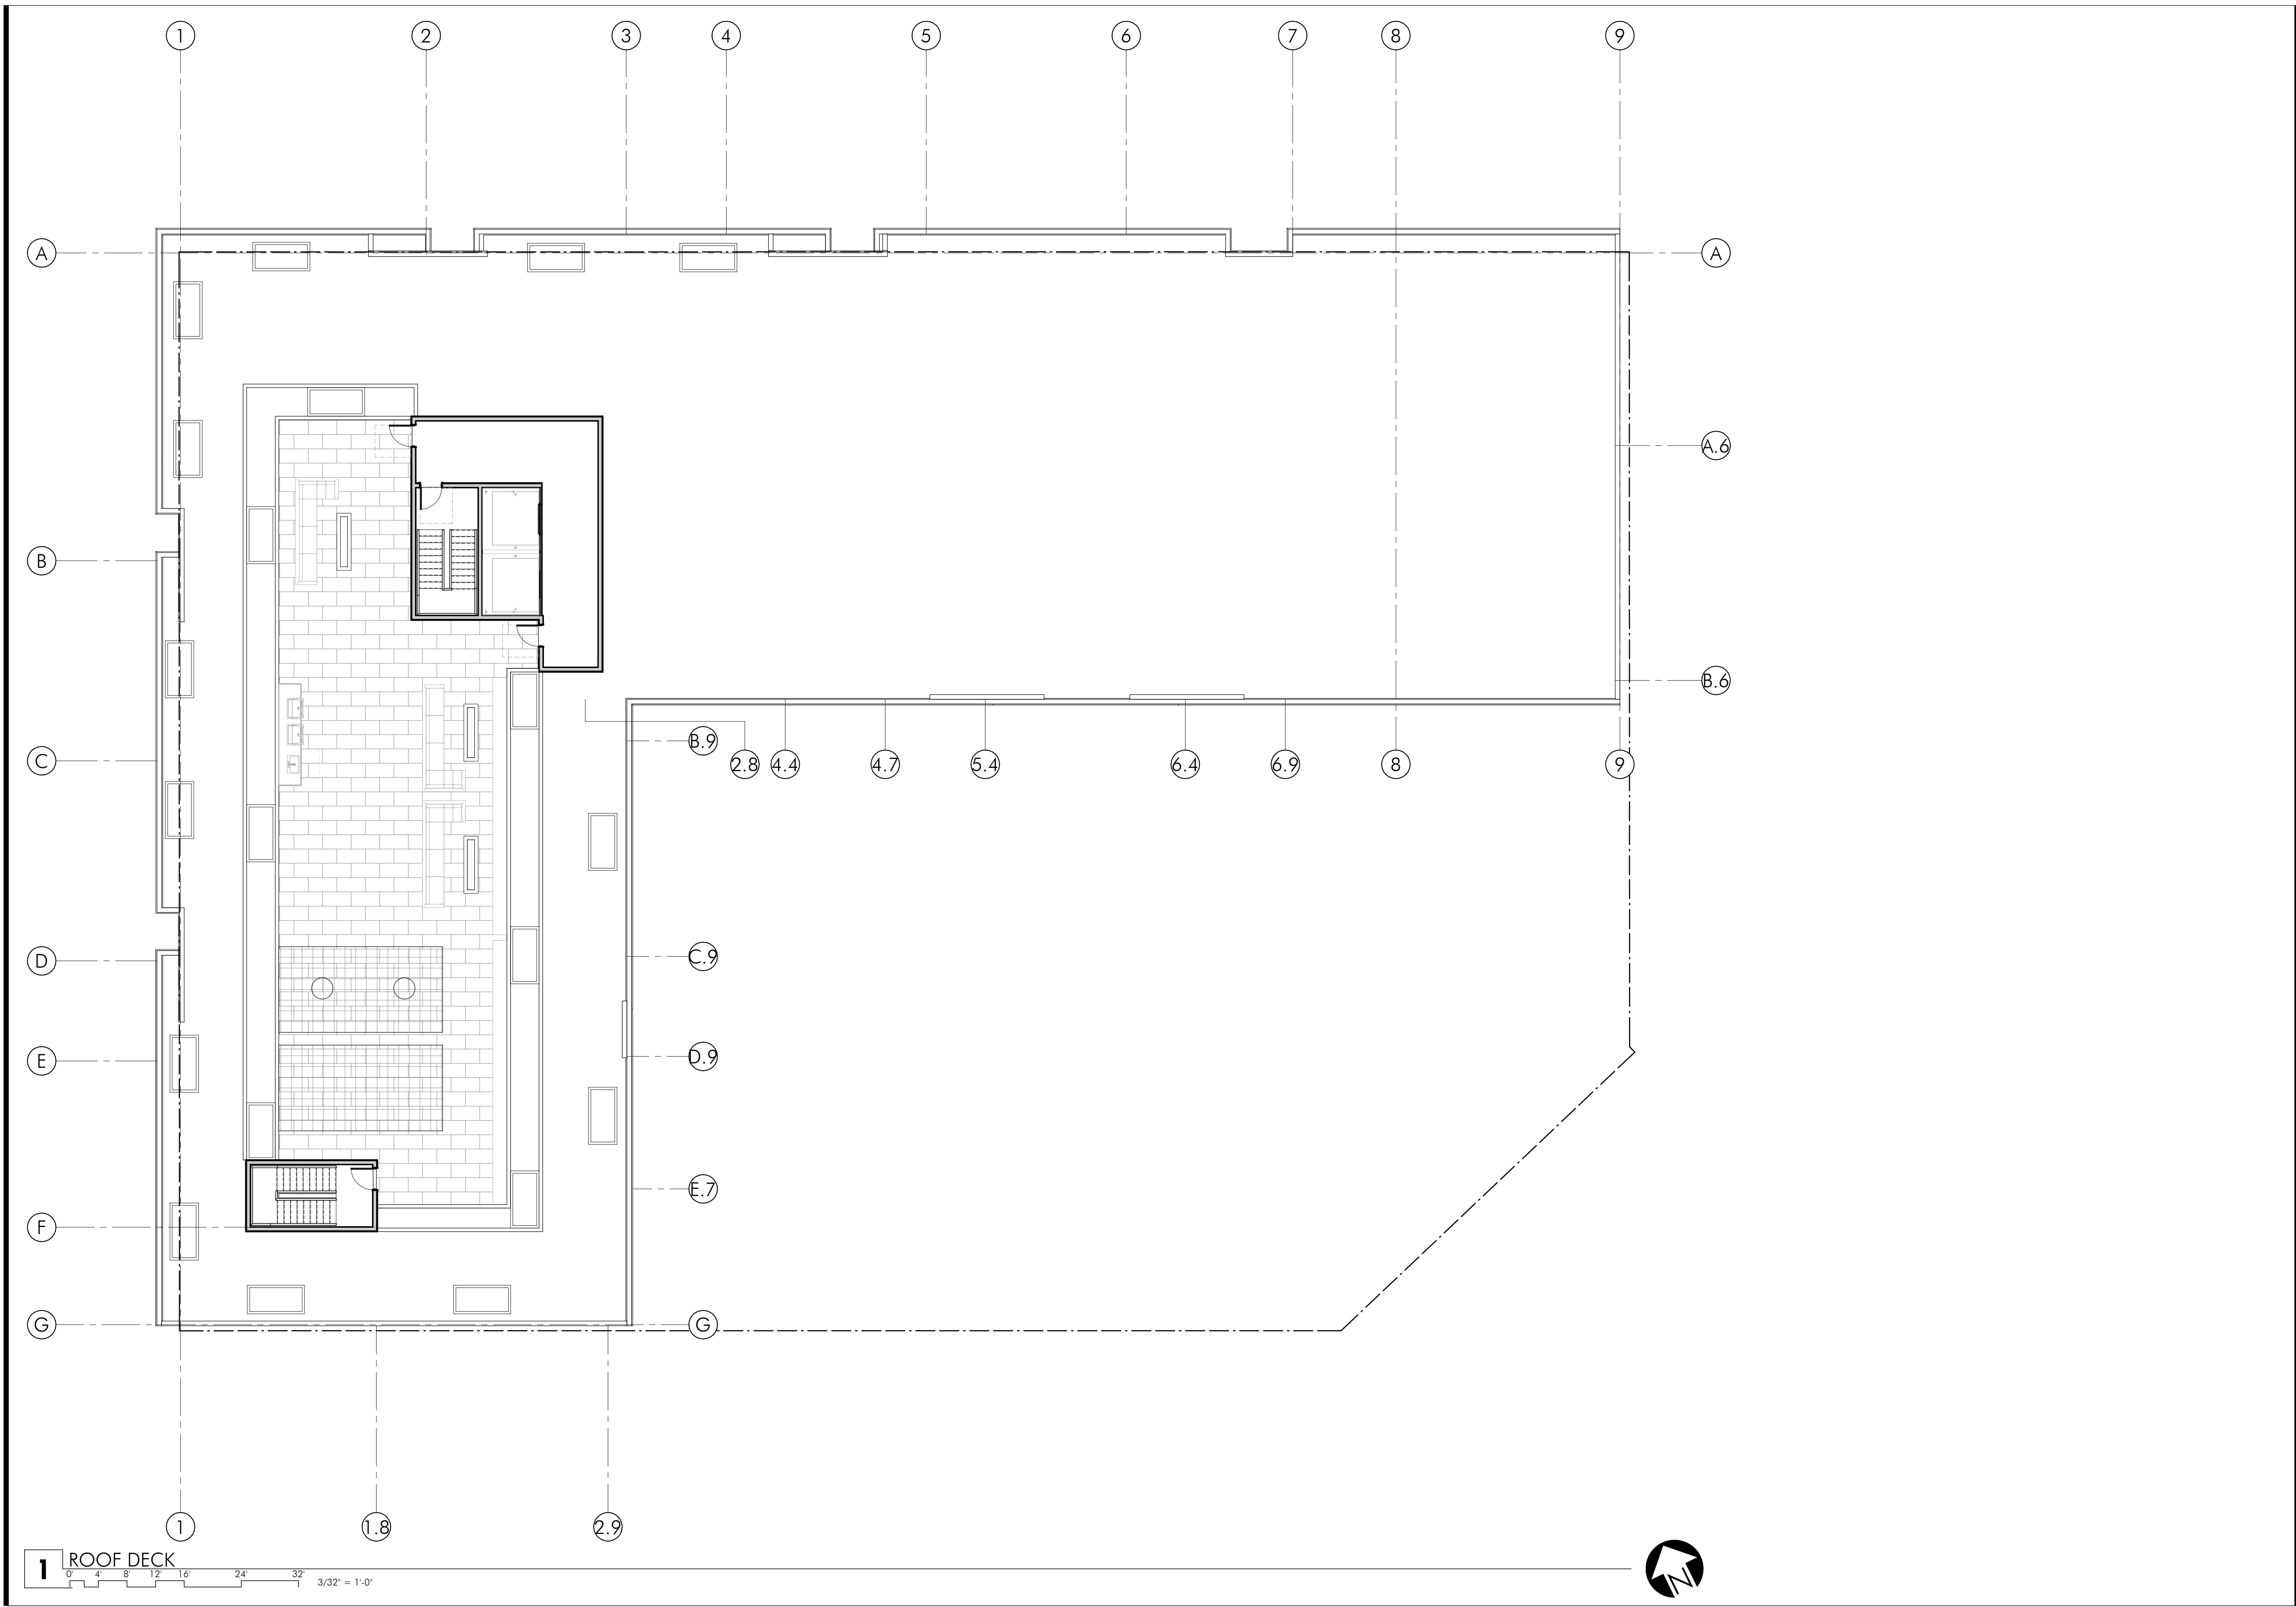

NEW APARTMENT BUILDING
CENTRAL CITY
420 CENTER ST., NE SALEM, OREGON

SHEET:

A1.26