


NEW APARTMENT BUILDING
CENTRAL CITY
420 CENTER ST. NE SALEM, OREGON

SHEET:

A2.01

ELEVATION NOTES:

- 1 FIBER CEMENT PANEL. COLOR 1.
- 2 FIBER CEMENT PANEL. COLOR 2.
- 3 FIBER CEMENT PANEL. COLOR 3.
- 4 FIBER CEMENT PANEL. COLOR 4.
- 5 PROFILED, HORIZONTALLY ORIENTED METAL PANEL. COLOR 1.
- 6 PROFILED, VERTICALLY ORIENTED METAL PANEL. COLOR 1.
- 7 VERTICAL CONCRETE TILE, "BOARD FORM LOOK".
- 8 PTHP GRILL.
- 9 SUSPENDED BALCONY W/ CABLE RAIL.
- 10 BELLY BAND.
- 11 PREFINISHED METAL CAP.
- 12 VINYL WINDOW, TYP.
- 13 ALUMINUM STOREFRONT.
- 14 CONCRETE MASONRY UNIT.
- 15 14' COIL GRILL ROLLUP DOOR.
- 16 3'-6" GATE.
- 17 ELECTRICAL METERS.

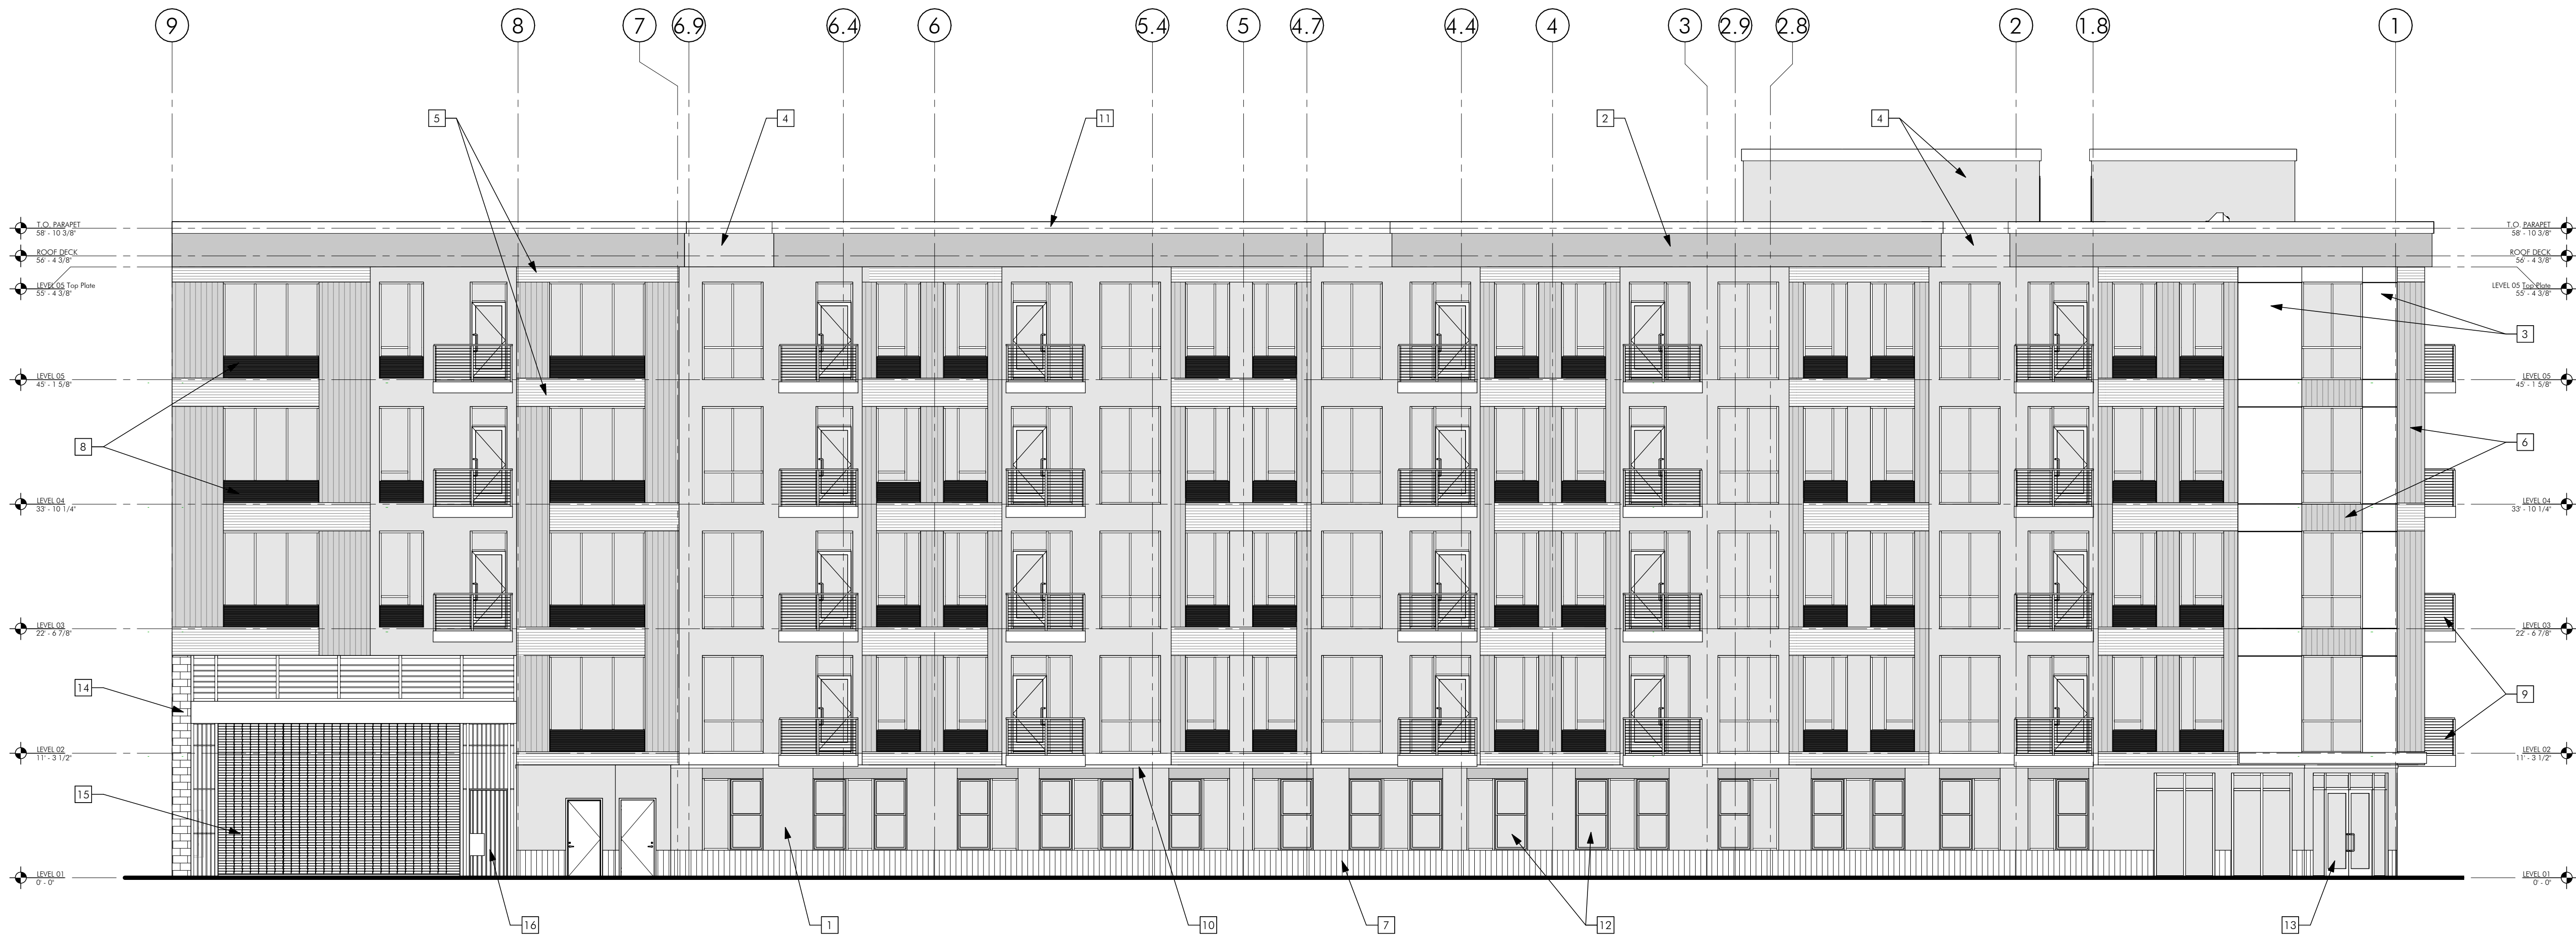

1 NORTH ELEVATION
0' 5' 10' 20' 40' 60'
1/8" = 1'-0"


NEW APARTMENT BUILDING
CENTRAL CITY
420 CENTER ST. NE SALEM, OREGON

SHEET:

A2.02

ELEVATION NOTES:

- 1 FIBER CEMENT PANEL. COLOR 1.
- 2 FIBER CEMENT PANEL. COLOR 2.
- 3 FIBER CEMENT PANEL. COLOR 3.
- 4 FIBER CEMENT PANEL. COLOR 4.
- 5 PROFILED, HORIZONTALLY ORIENTED METAL PANEL. COLOR 1.
- 6 PROFILED, VERTICALLY ORIENTED METAL PANEL. COLOR 1.
- 7 VERTICAL CONCRETE TILE, "BOARD FORM LOOK".
- 8 PTHP GRILL.
- 9 SUSPENDED BALCONY W/ CABLE RAIL.
- 10 BELLY BAND.
- 11 PREFINISHED METAL CAP.
- 12 VINYL WINDOW, TYP.
- 13 ALUMINUM STOREFRONT.
- 14 CONCRETE MASONRY UNIT.
- 15 14" COIL GRILL ROLLUP DOOR.
- 16 3'-6" GATE.
- 17 ELECTRICAL METERS.

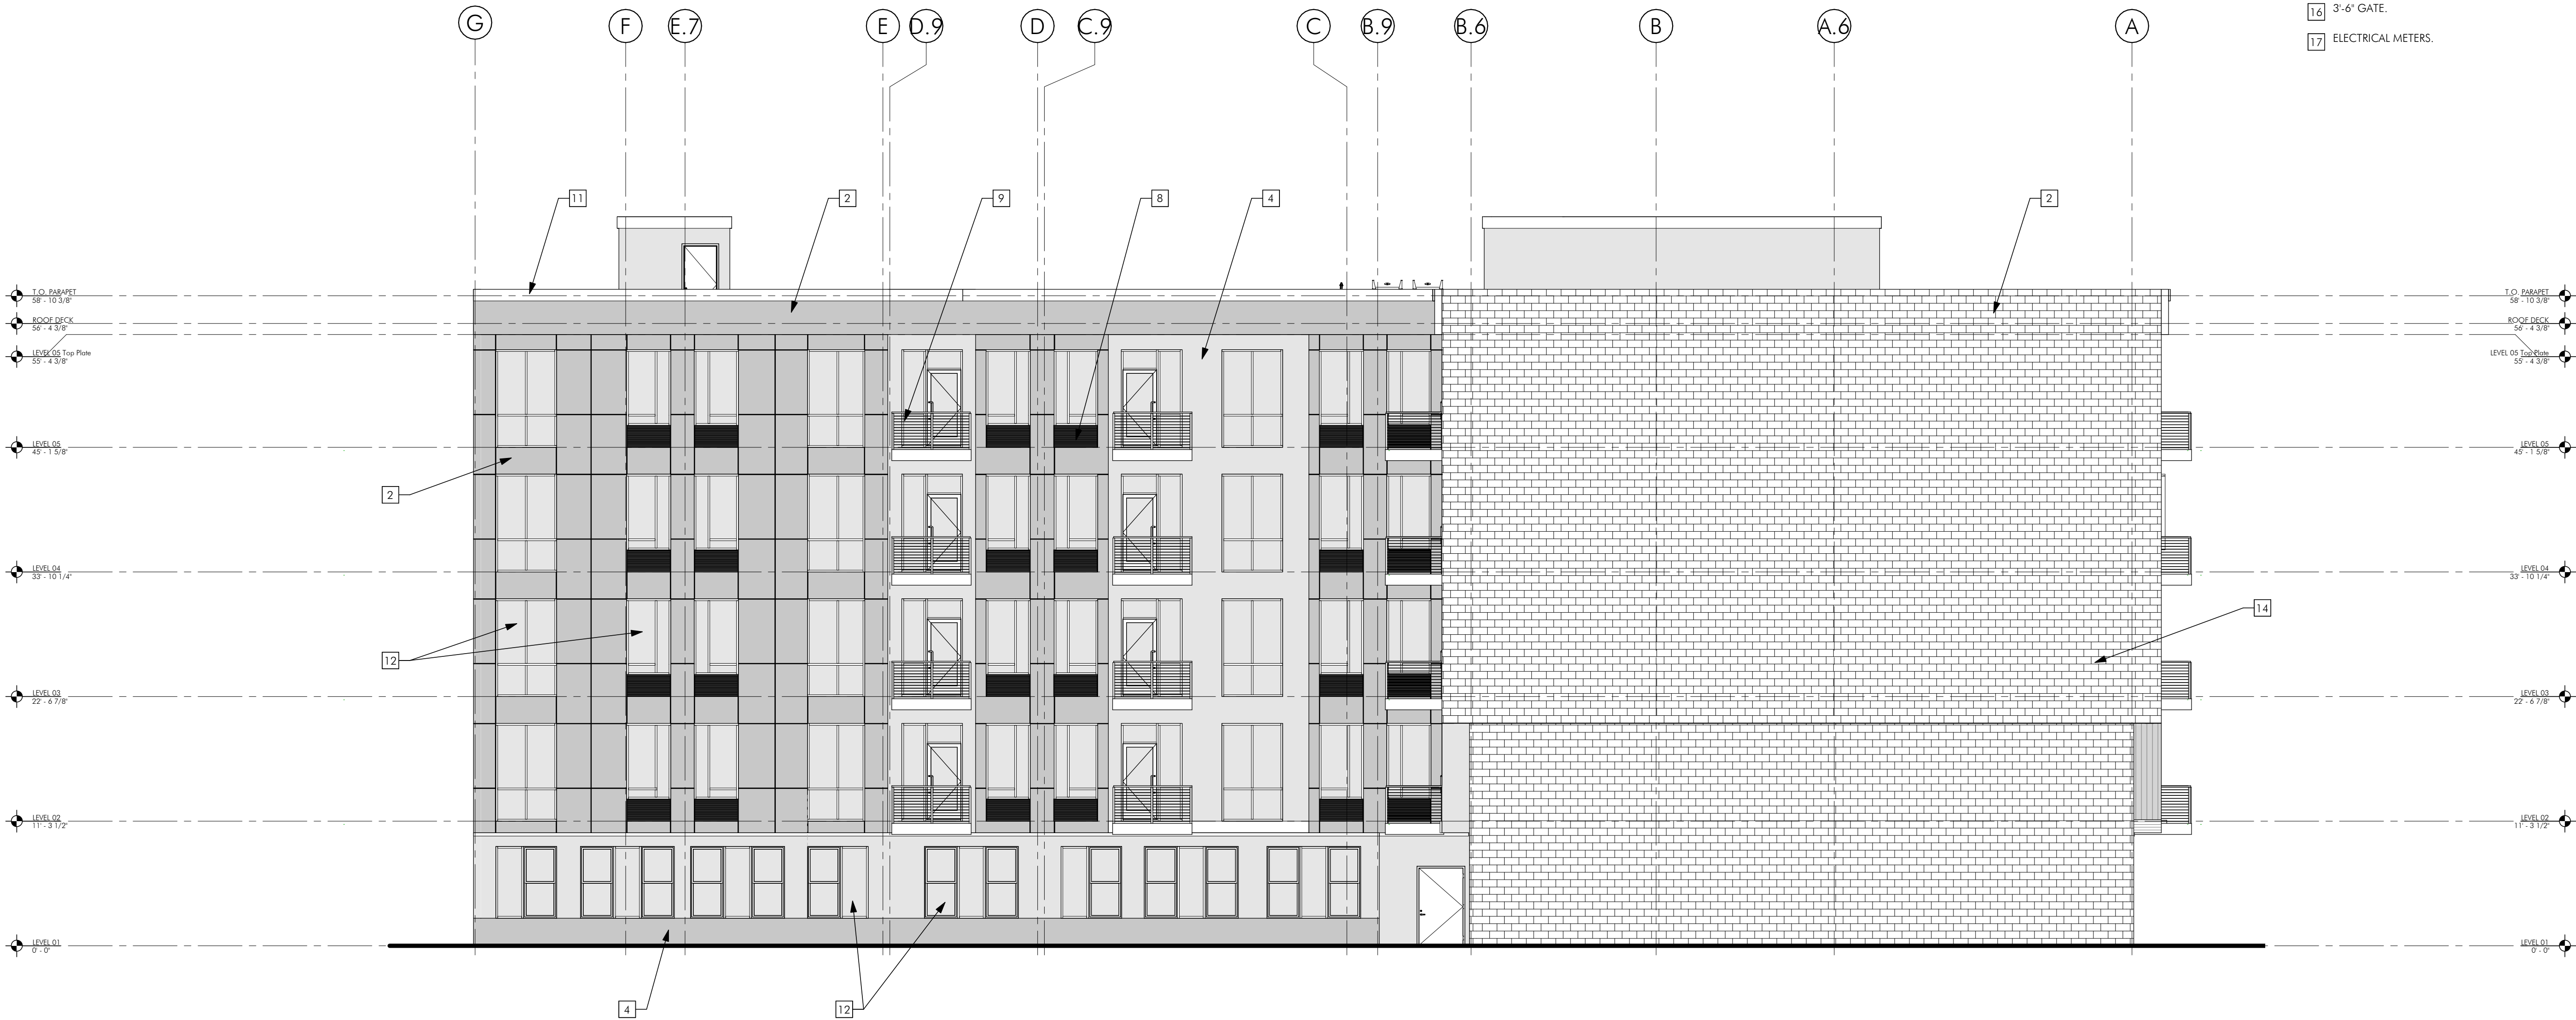

1 EAST ELEVATION
0' 5' 10' 20' 40' 60' 1/8" = 1'-0"


NEW APARTMENT BUILDING
CENTRAL CITY
420 CENTER ST. NE SALEM, OREGON

SHEET:

A2.03

ELEVATION NOTES:

- 1 FIBER CEMENT PANEL. COLOR 1.
- 2 FIBER CEMENT PANEL. COLOR 2.
- 3 FIBER CEMENT PANEL. COLOR 3.
- 4 FIBER CEMENT PANEL. COLOR 4.
- 5 PROFILED, HORIZONTALLY ORIENTED METAL PANEL. COLOR 1.
- 6 PROFILED, VERTICALLY ORIENTED METAL PANEL. COLOR 1.
- 7 VERTICAL CONCRETE TILE, "BOARD FORM LOOK".
- 8 PTHP GRILL.
- 9 SUSPENDED BALCONY W/ CABLE RAIL.
- 10 BELLY BAND.
- 11 PREFINISHED METAL CAP.
- 12 VINYL WINDOW, TYP.
- 13 ALUMINUM STOREFRONT.
- 14 CONCRETE MASONRY UNIT.
- 15 14" COIL GRILL ROLLUP DOOR.
- 16 3'-6" GATE.
- 17 ELECTRICAL METERS.

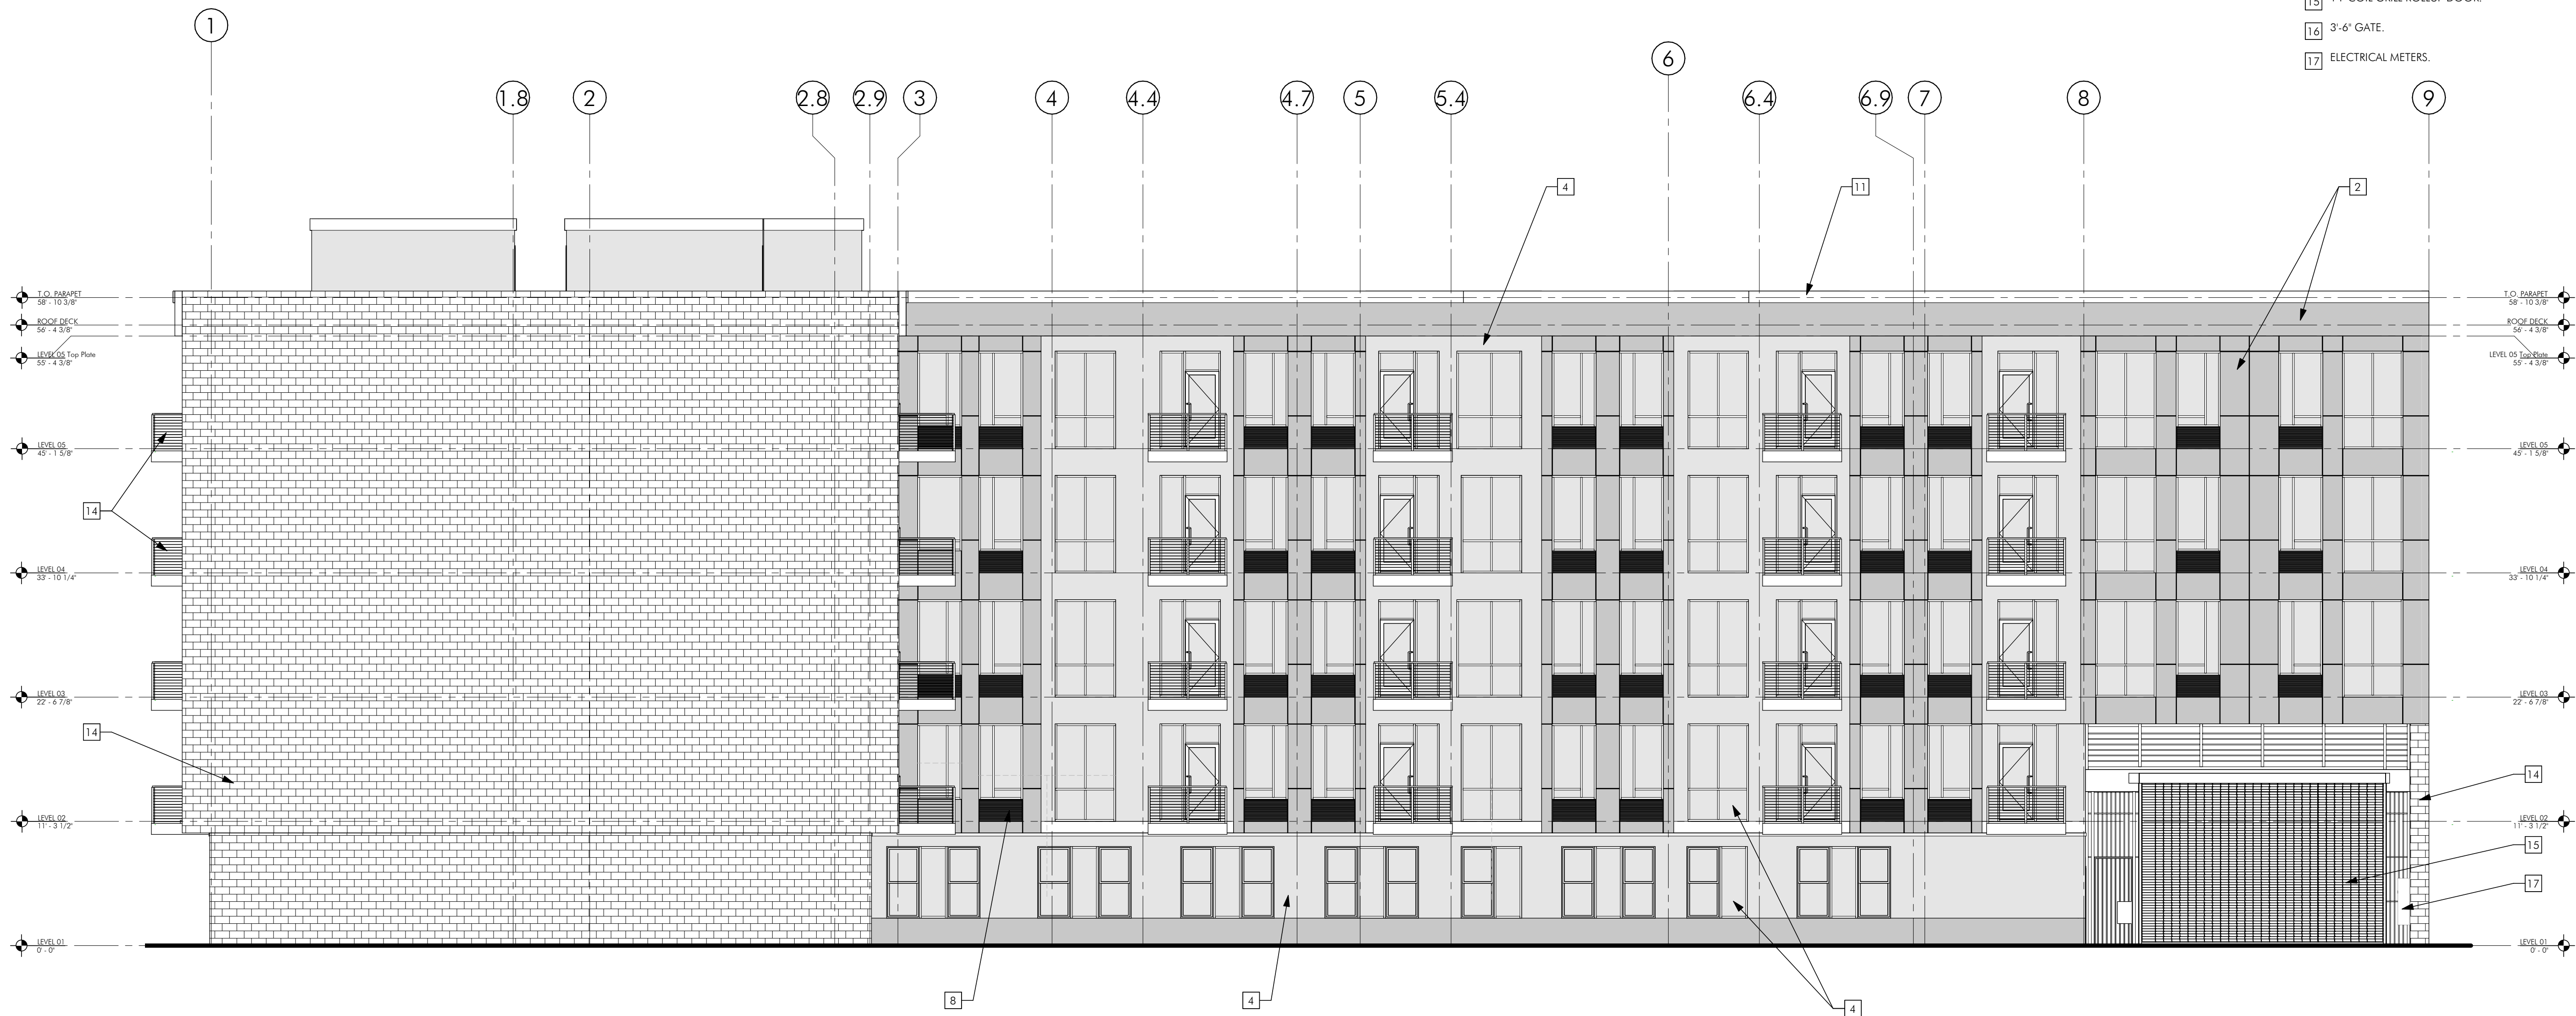

1 SOUTH ELEVATION
0' 5' 10' 20' 40' 60' 1/8" = 1'-0"

NEW APARTMENT BUILDING
CENTRAL CITY
420 CENTER ST. NE SALEM, OREGON

SHEET:

A2.04

ELEVATION NOTES:

- 1 FIBER CEMENT PANEL. COLOR 1.
- 2 FIBER CEMENT PANEL. COLOR 2.
- 3 FIBER CEMENT PANEL. COLOR 3.
- 4 FIBER CEMENT PANEL. COLOR 4.
- 5 PROFILED, HORIZONTALLY ORIENTED METAL PANEL. COLOR 1.
- 6 PROFILED, VERTICALLY ORIENTED METAL PANEL. COLOR 1.
- 7 VERTICAL CONCRETE TILE, "BOARD FORM LOOK".
- 8 PTHP GRILL.
- 9 SUSPENDED BALCONY W/ CABLE RAIL.
- 10 BELLY BAND.
- 11 PREFINISHED METAL CAP.
- 12 VINYL WINDOW, TYP.
- 13 ALUMINUM STOREFRONT.
- 14 CONCRETE MASONRY UNIT.
- 15 14" COIL GRILL ROLLUP DOOR.
- 16 3'-6" GATE.
- 17 ELECTRICAL METERS.

