


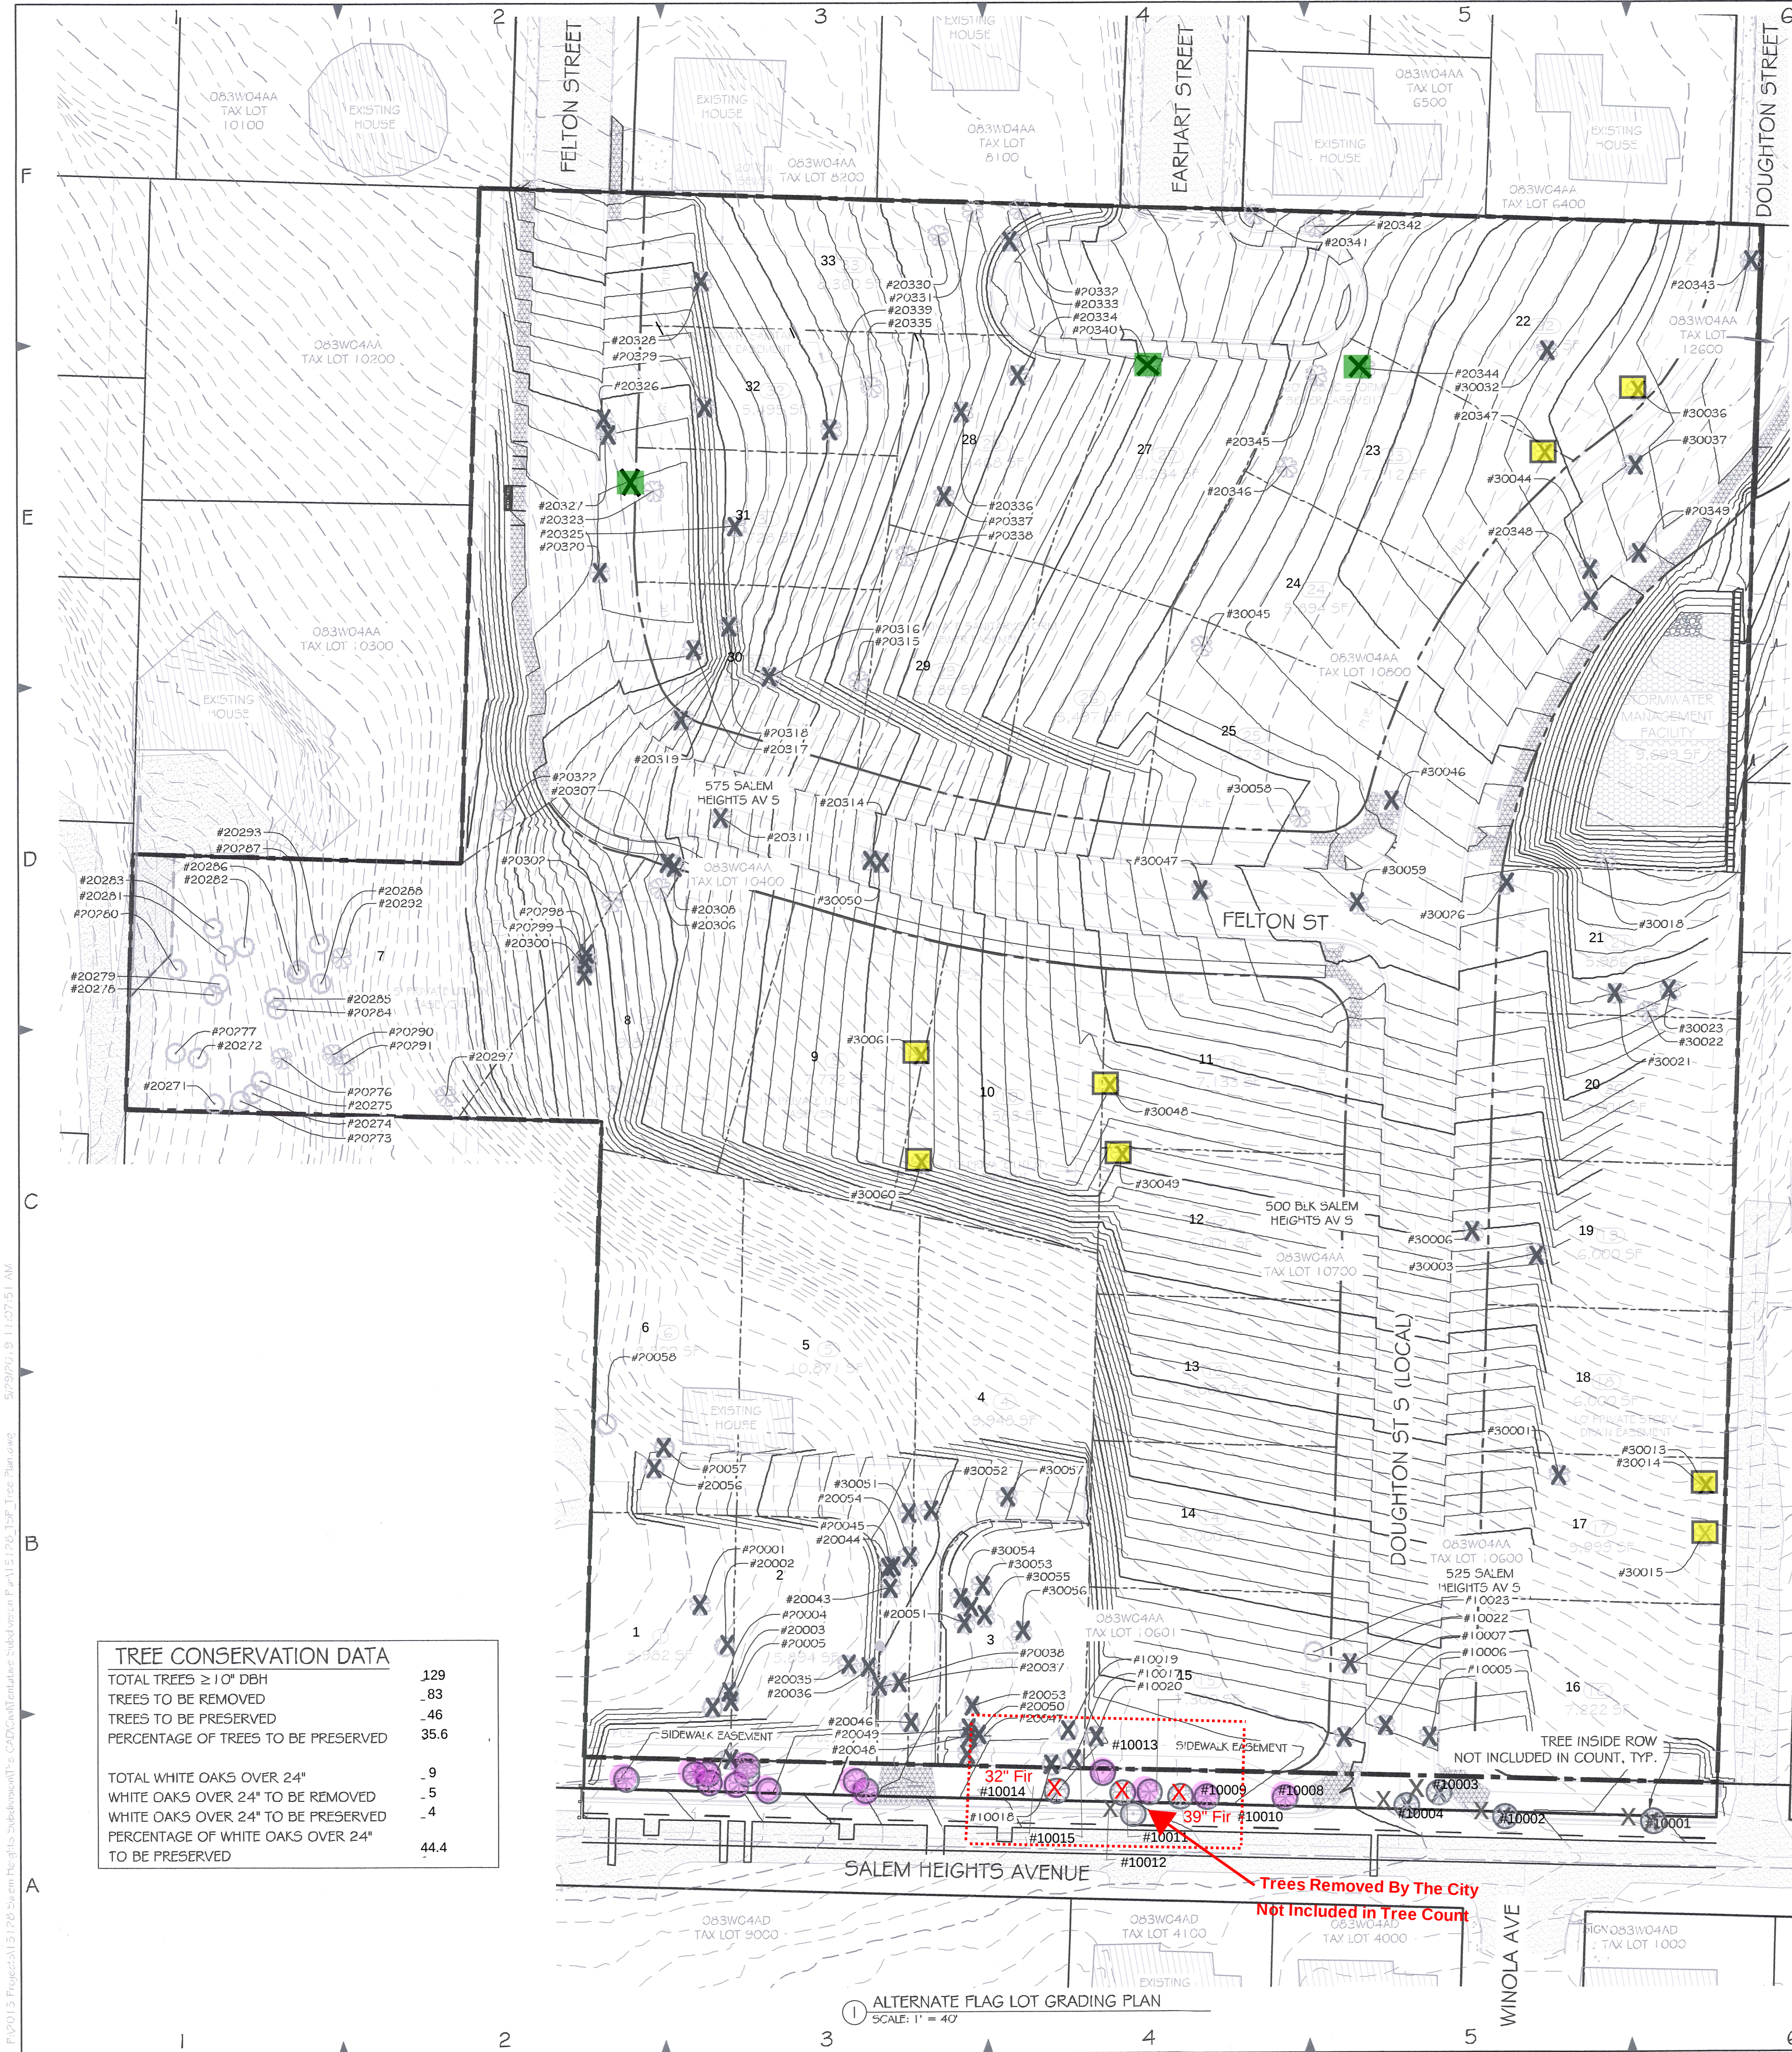

ID	DBH	TYPE	SAVE
10005	30	L	N
10006	30	L	N
10007	24	W	N
10015	22	D	Y
10017	14	D	N
10018	24	D	N
10019	24	D	N
10020	30	D	N
10022	36	M	N
10023	26	D	Y
20001	17	W	N
20002	30	F	N
20003	22	F	N
20004	23	F	N
20005	23	MD	N
20010	16	W	N
20035	10	W	N
20036	11	W	N
20037	15	W	N
20038	10	W	N
20043	17	W	N
20044	27	W	N
20045	21	W	N
20046	10	F	N
20047	28	W	N
20048	12	W	N
20049	21	W	N
20050	14	W	N
20051	27	W	N
20054	16	W	N
20056	28	F	N
20057	33	F	N
20058	22	F	Y
20271	12	F	Y
20272	27	F	Y
20273	13	F	Y
20274	29	F	Y
20275	30	F	Y
20276	10	W	Y
20277	36	F	Y
20278	21	F	Y
20279	20	F	Y
20280	26	F	Y
20281	20	F	Y
20282	15	F	Y
20283	35	F	Y
20284	14	F	Y
20285	21	F	Y
20286	17	F	Y
20287	12	F	Y
20288	33	F	Y
20290	16	W	Y
20291	17	F	Y
20292	18	W	Y
20293	12	F	Y
20297	27	W	Y
20298	15	WN	N
20299	10	CH	N
20300	11	CH	N
20302	11	CH	Y
20306	14	CH	Y
20307	12	CH	N
20308	16	WN	N
20311	10	CH	N
20314	14	CH	N

ID	DBH	TYPE	SAVE
20315	11	D	Y
20316	10	CH	N
20317	10	W	N
20318	16	CH	N
20319	10	H	N
20320	17	WN	N
20322	16	E	Y
20323	11	PL	N
20325	10	CH	N
20326	30	W	N
20327	10	PL	N
20328	19	WN	N
20329	12	HN	N
20330	40	W	Y
20331	25	W	Y
20332	21	W	Y
20333	17	M	N
20334	10	W	N
20335	10	CH	Y
20336	10	W	N
20337	13	M	N
20338	12	D	Y
20339	11	M	N
20340	15	W	N
20341	26	W	Y
20342	15	CH	Y
20343	11	D	N
20344	10	W	N
20345	10	W	Y
20346	18	W	Y
20347	18	CH	N
20348	13	CH	N
20349	16	CH	N
30001	14	CH	N
30003	12	HN	N
30006	14	HN	N
30013	10	CH	N
30014	10	CH	N
30015	30	CH	N
30018	11	HN	Y
30021	10	HN	N
30022	14	M	Y
30023	10	HN	N
30026	12	HN	N
30032	14	M	N
30036	12	W	N
30037	12	HN	N
30044	10	W	N
30045	12	W	Y
30046	12	W	N
30047	11	W	N
30048	13	A	N
30049	10	M	N
30050	10	CH	N
30051	14	W	N
30052	14	W	N
30053	18	W	N
30054	14	W	N
30055	12	W	N
30056	12	W	N
30057	18	W	N
30058	12	W	Y
30059	14	W	N
30060	12	CH	N
30061	12	M	N

LEGEND

- PROPOSED PCC
- PROPOSED AC
- EXISTING PCC
- EXISTING AC
- REMOVE EXISTING PAVEMENT
- PROPOSED WATER
- EXISTING WATER
- PROPOSED SANITARY SEWER
- PROPOSED STORM SEWER
- SANITARY SEWER CLEANOUT
- EXISTING SANITARY SEWER
- EXISTING STORM SEWER
- PROPOSED WATER METER
- PROPOSED FIRE HYDRANT
- PROPOSED WATER VALVE
- PROPOSED BLOW-OFF VALVE
- PROPOSED WATER METER
- EXISTING WATER METER
- EXISTING WATER VALVE
- EXISTING FIRE HYDRANT
- HOSE BIB
- PROPOSED CATCH BASIN
- EXISTING CATCH BASIN
- FINISH GRADE
- EXISTING GROUND
- EVERGREEN TREE
- DECIDUOUS TREE
- STORMWATER INFRASTRUCTURE
- TREE WITHIN RIGHT-OF-WAY
- TREE TO BE REMOVED

- Additional Trees Removed Previous Submittal
- Additional Trees Removed Current Submittal

PROJECT DELIVERY GROUP
Engineers | Land Surveyors | Project Managers

REGISTERED PROFESSIONAL ENGINEER
62679PE
OREGON
NOV. 9, 1999
KEITH WHISENANT
EXPIRES: 6-30-2018
DATE SIGNED:

WREN HEIGHTS SUBDIVISION
SALEM, OREGON

THOMAS KAY COMPANY
SALEM, OREGON

NO.	REVISIONS	DATE	BY

PROJECT NO: 15128
TOPIC: DATUM: NAD83 (2011)
VERT. DATUM: NVD 1988
HORIZ. SCALE: AS SHOWN
VERT. SCALE: AS SHOWN
DESIGN: KW
DRAWN: JM
CHECKED:
APPROVED:
SHEET TITLE

REVISED TREE CONSERVATION PLAN
10/01/21
C-1.15