
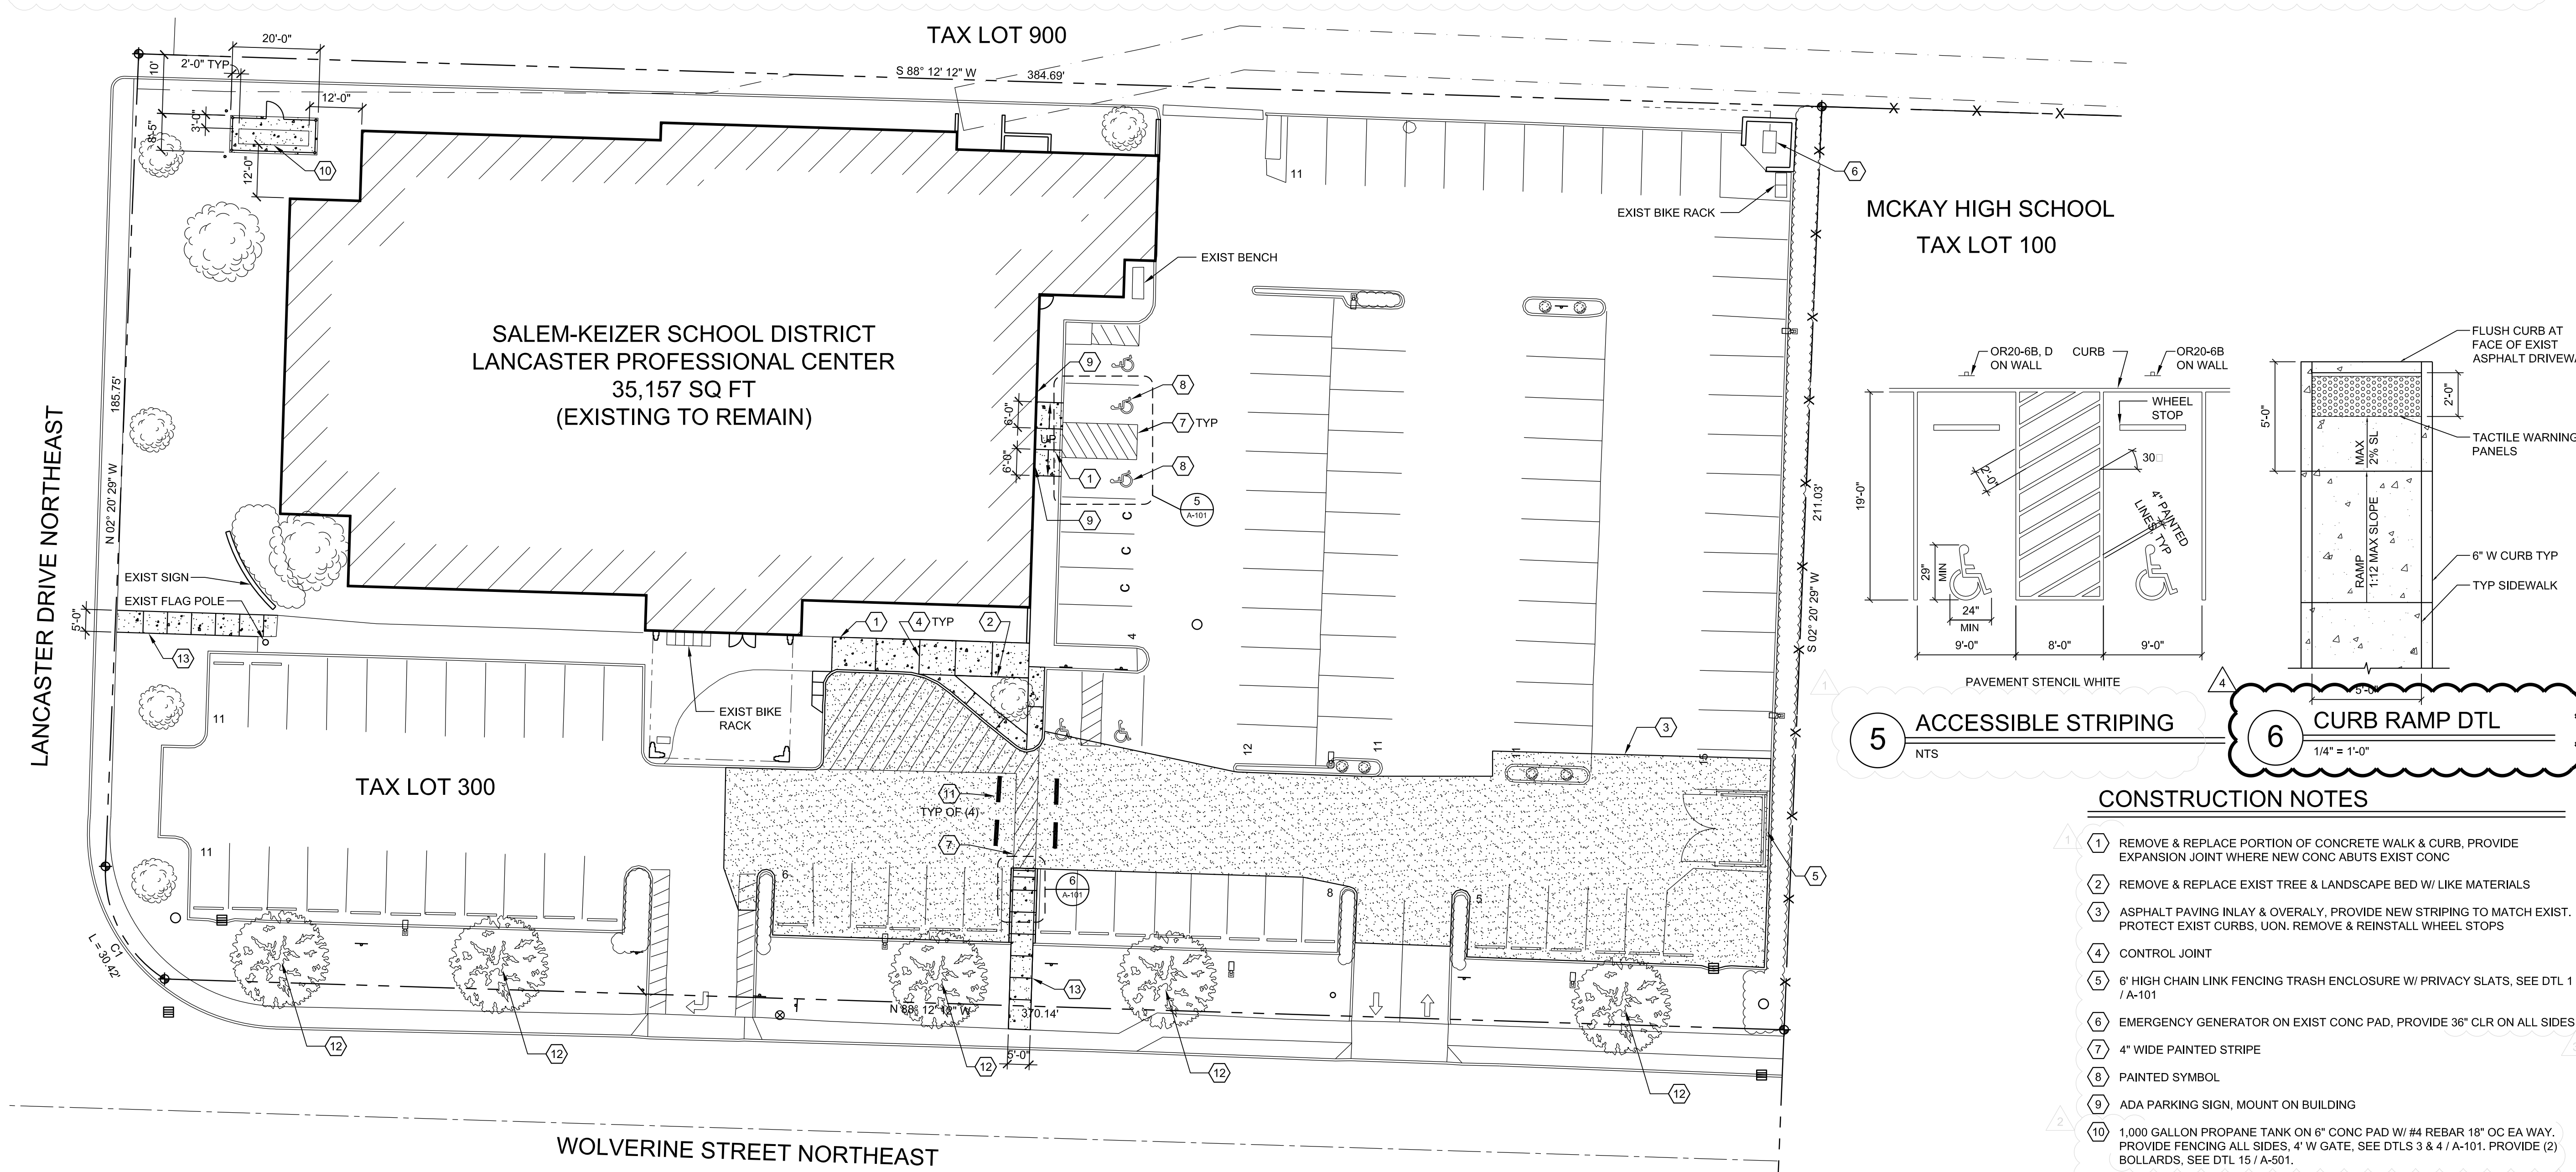


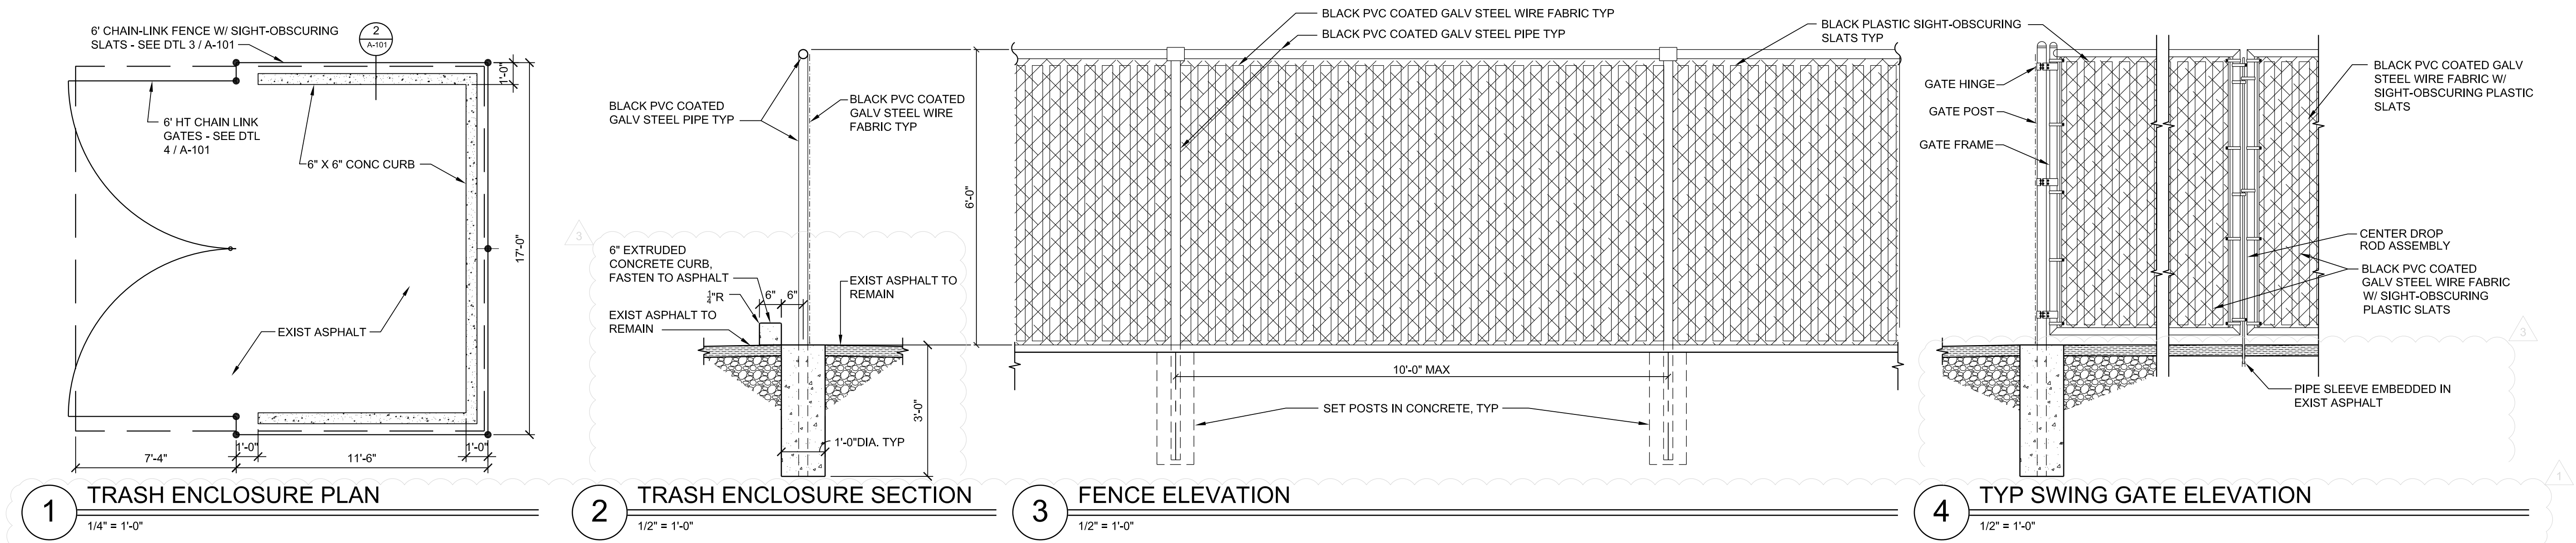

CONSTRUCTION NOTES

- 1 REMOVE & REPLACE PORTION OF CONCRETE WALK & CURB, PROVIDE EXPANSION JOINT WHERE NEW CONC ABUTS EXIST CONC
- 2 REMOVE & REPLACE EXIST TREE & LANDSCAPE BED W/ LIKE MATERIALS
- 3 ASPHALT PAVING INLAY & OVERLAY, PROVIDE NEW STRIPING TO MATCH EXIST. PROTECT EXIST CURBS, UON. REMOVE & REINSTALL WHEEL STOPS
- 4 CONTROL JOINT
- 5 6' HIGH CHAIN LINK FENCING TRASH ENCLOSURE W/ PRIVACY SLATS, SEE DTL 1 / A-101
- 6 EMERGENCY GENERATOR ON EXIST CONC PAD, PROVIDE 36" CLR ON ALL SIDES
- 7 4" WIDE PAINTED STRIPE
- 8 PAINTED SYMBOL
- 9 ADA PARKING SIGN, MOUNT ON BUILDING
- 10 1,000 GALLON PROPANE TANK ON 6" CONC PAD W/ #4 REBAR 18" OC EA WAY. PROVIDE FENCING ALL SIDES, 4' W GATE, SEE DTLS 3 & 4 / A-101. PROVIDE (2) BOLLARDS, SEE DTL 15 / A-501.
- 11 NEW SPEED BUMP
- 12 NEW SHADE TREE
- 13 NEW 5' W SIDEWALK