



**PRIVATE
 DOMESTIC WATER
 PLAN**

COBURN APARTMENTS

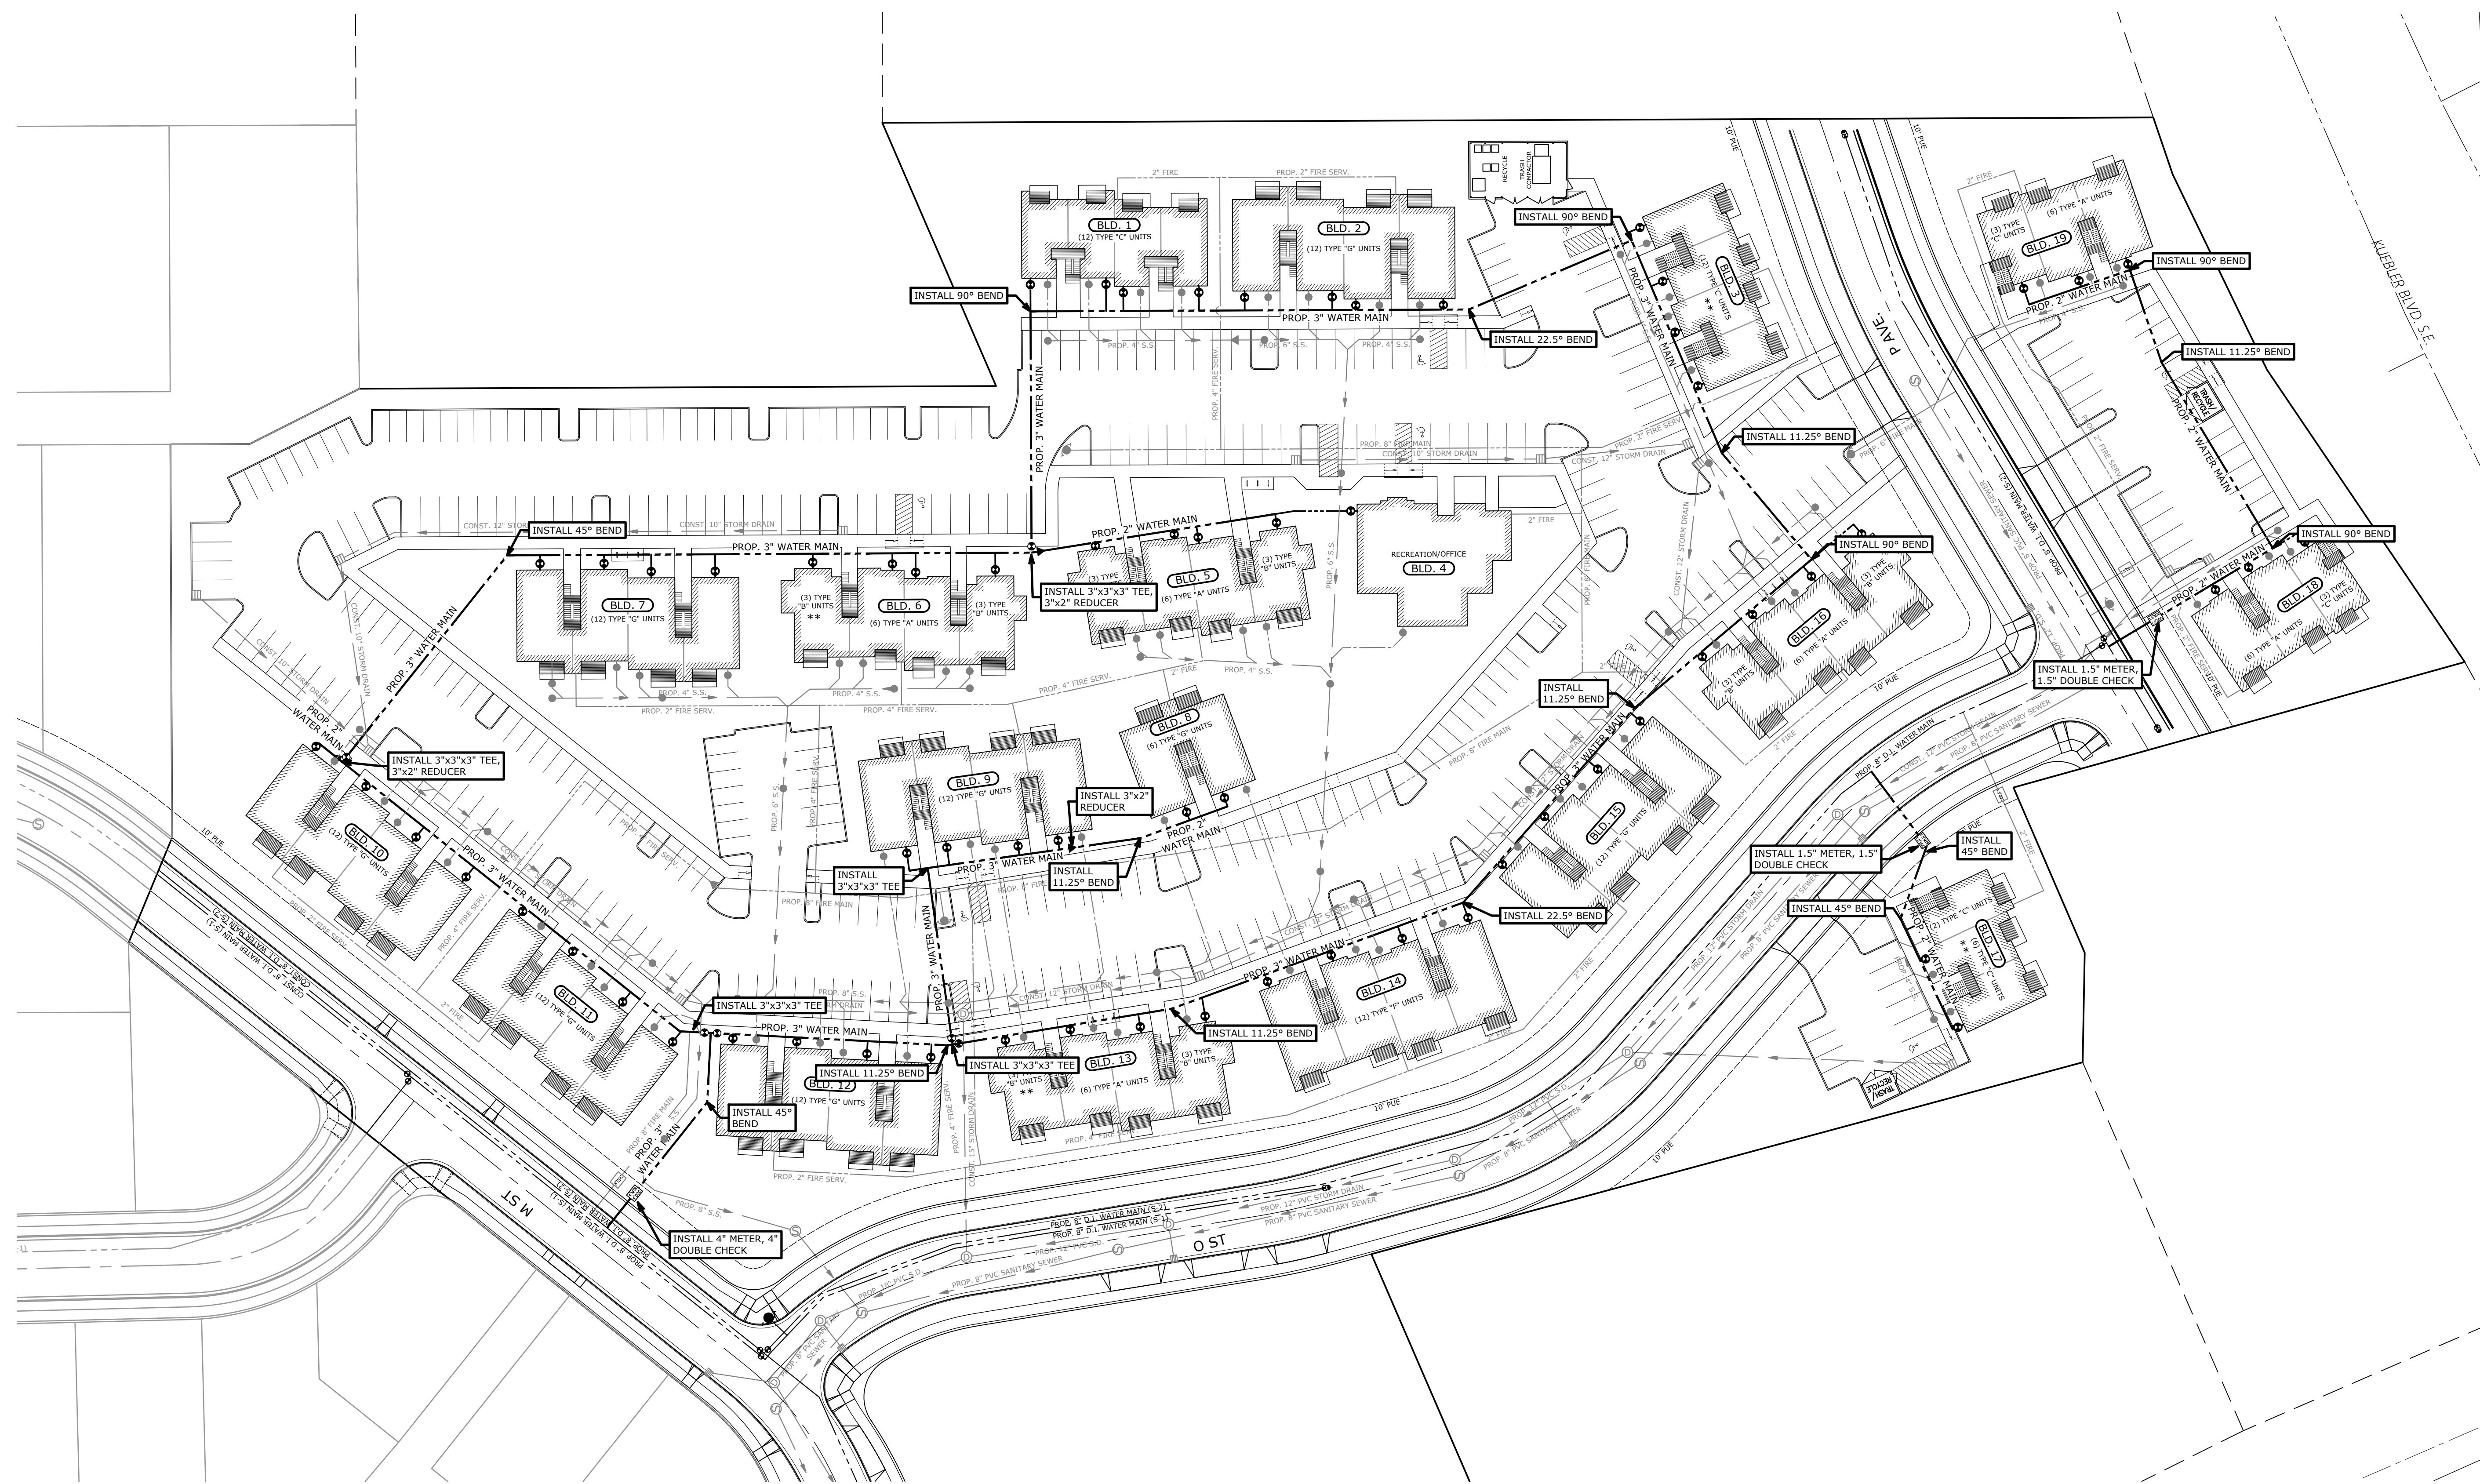

NO CHANGES, MODIFICATIONS
 OR REPRODUCTIONS TO BE
 MADE TO THESE DRAWINGS
 WITHOUT WRITTEN
 AUTHORIZATION FROM THE
 DESIGN ENGINEER.
 DIMENSIONS & NOTES TAKE
 PRECEDENCE OVER
 GRAPHICAL REPRESENTATION.

71929 - COBURN WAT
 Design: M.D.G.
 Drawn: T.N.S.
 Checked: J.J.G.
 Date: APR 2021
 Scale: AS SHOWN

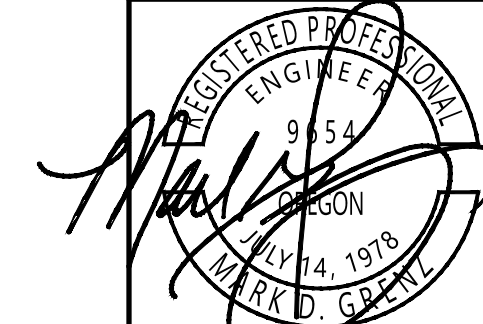

EXPIRES: 06-30-2023
 JOB # 7192

SDR8

J:\7192\7192-Coburn_Apts\DWG_2021\7192-WAT.dwg, 5/28/21 10:51:28 AM, TSD