



**PRIVATE  
 FIRE SERVICE  
 PLAN**

**COBURN APARTMENTS**

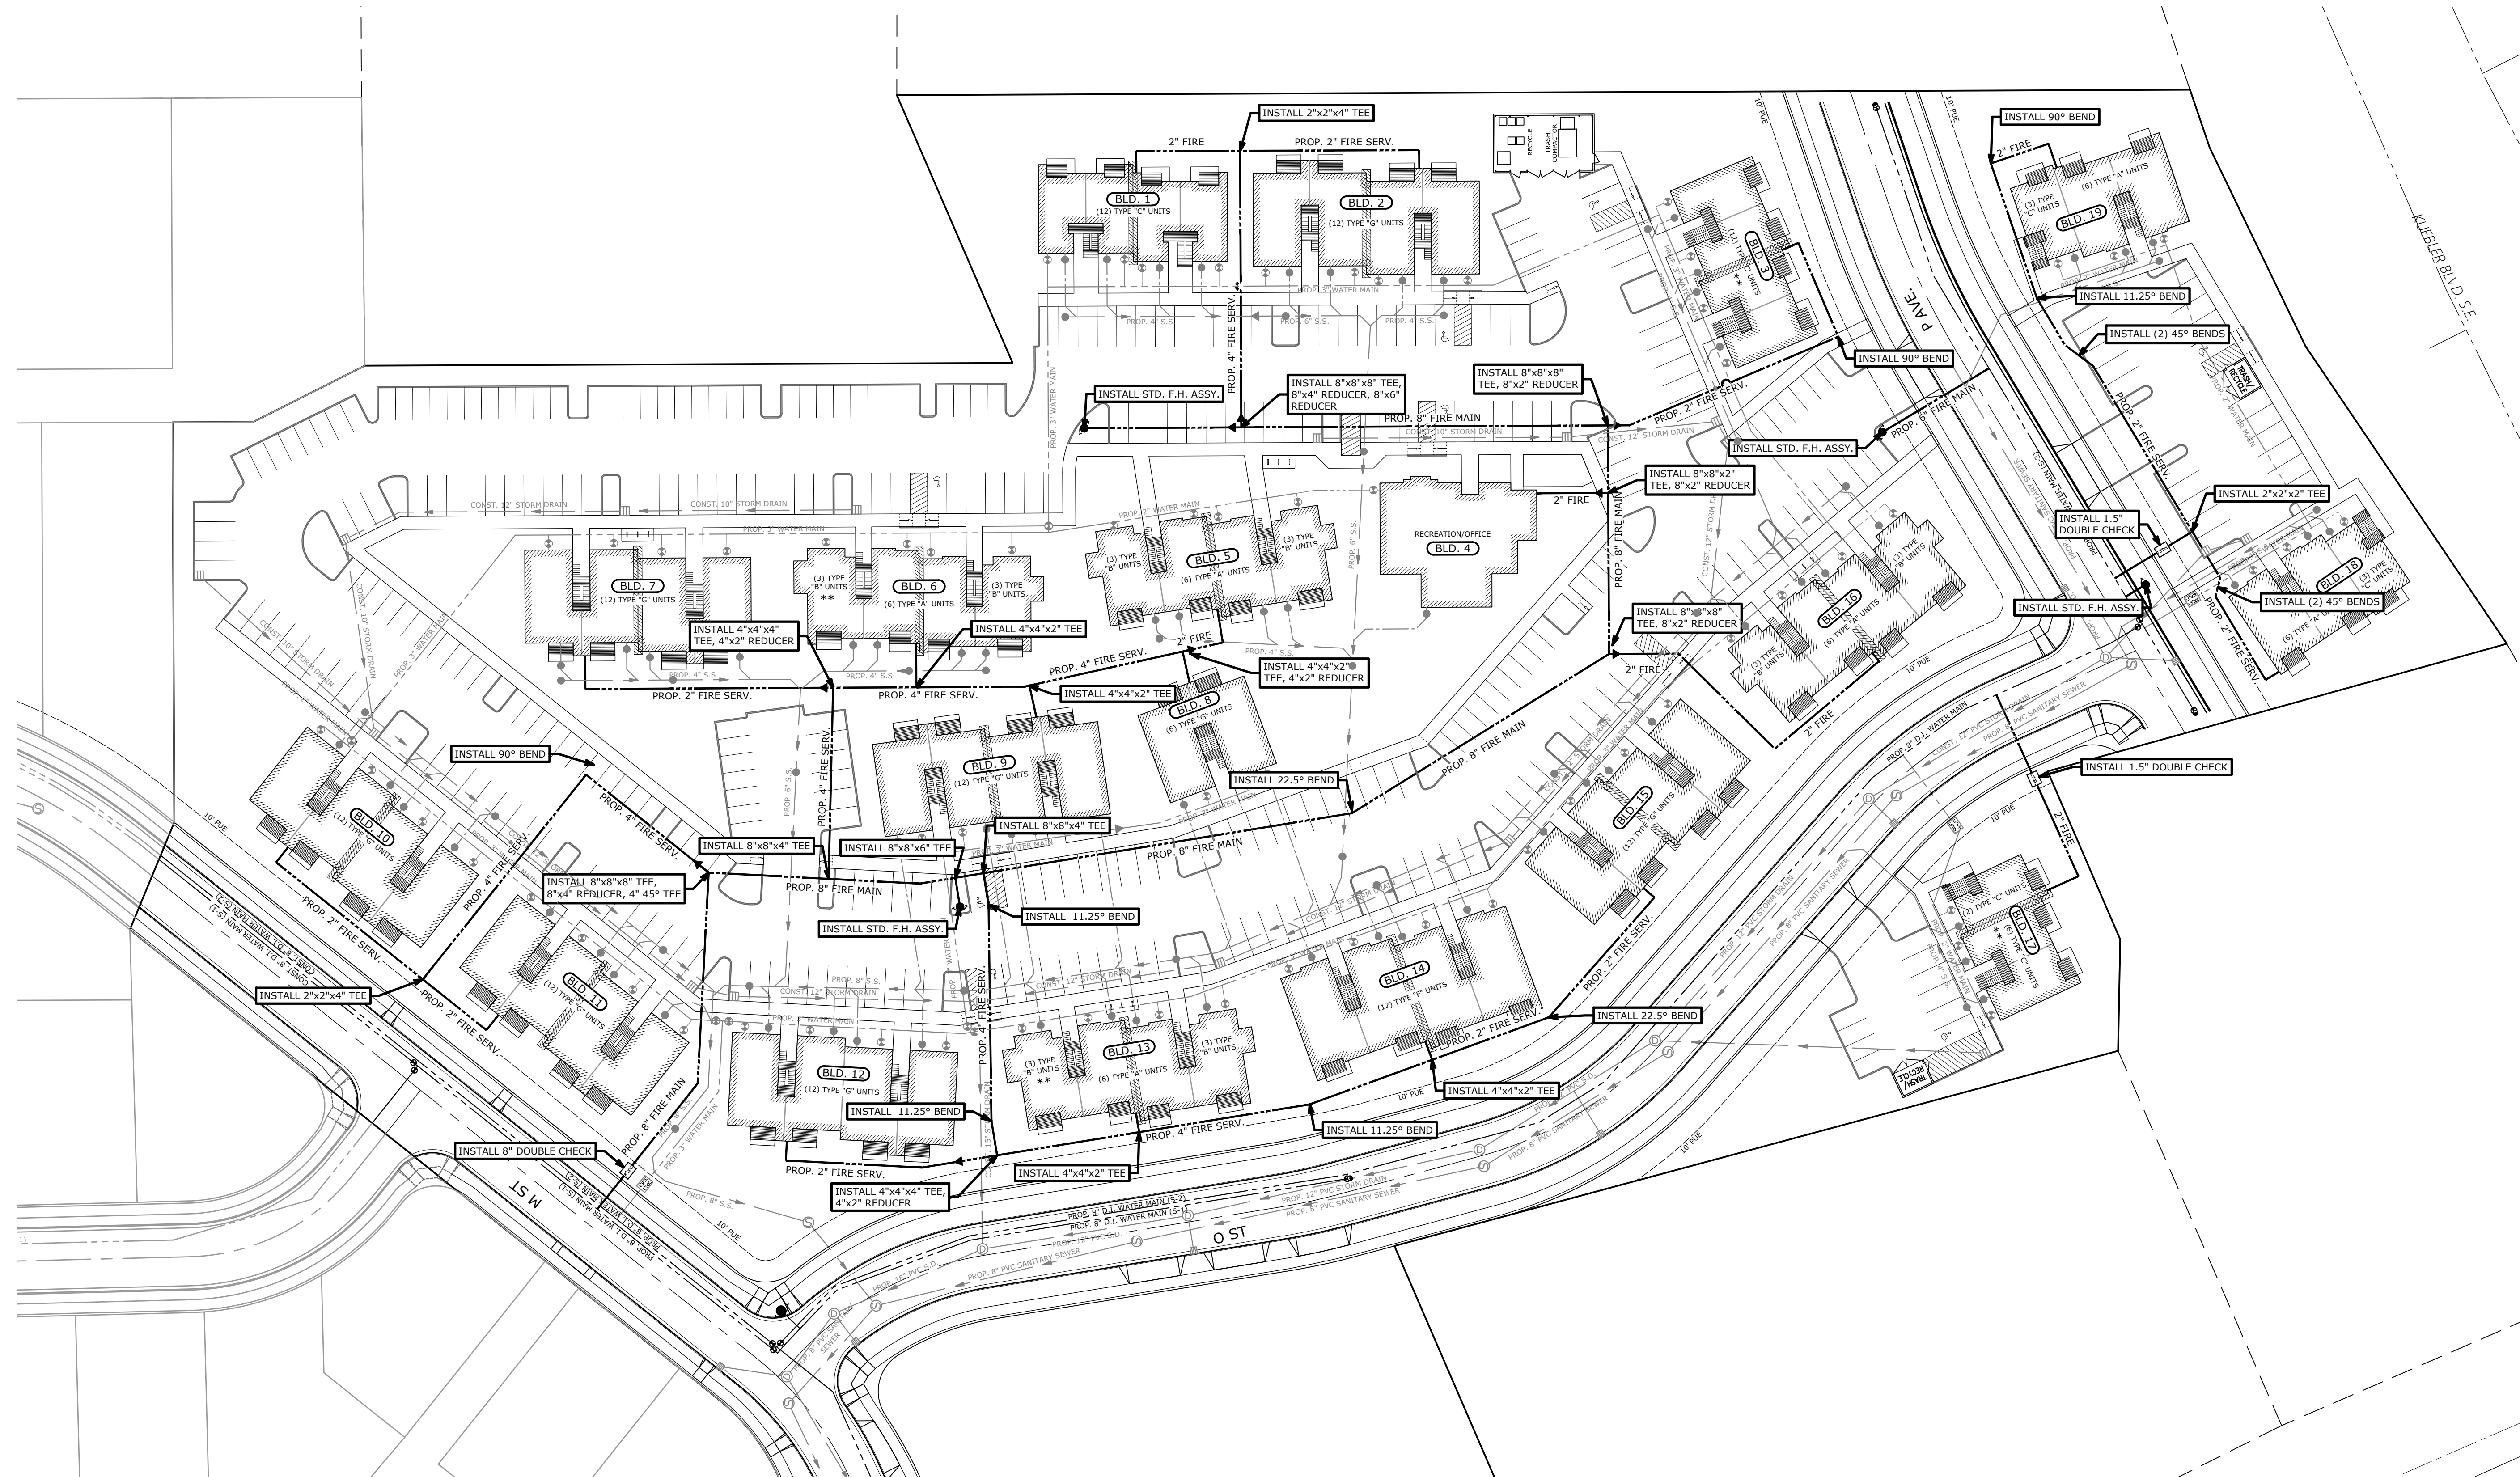

NO CHANGES, MODIFICATIONS  
 OR REPRODUCTIONS TO BE  
 MADE TO THESE DRAWINGS  
 WITHOUT WRITTEN  
 AUTHORIZATION FROM THE  
 DESIGN ENGINEER.  
 DIMENSIONS & NOTES TAKE  
 PRECEDENCE OVER  
 GRAPHICAL REPRESENTATION.

71929 - SDR9-FIRE  
 Design: M.D.G.  
 Drawn: J.N.S.  
 Checked: J.J.G.  
 Date: APR 2021  
 Scale: AS SHOWN

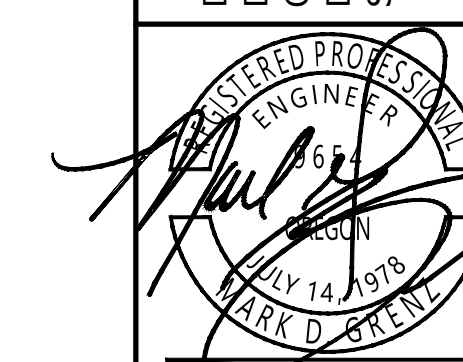

06-30-2023

JOB # 7192

**SDR9**