


**MULTI/TECH**  
 ENGINEERING SERVICES, INC.  
 1155 13TH ST. S.E. SALEM, OR, 97302  
 PH. (503) 363 - 9227 FAX (503) 364-1260  
 www.mtengineering.net office@mtengineering.net

**STREET PLAN  
 M ST**

**COBURN APARTMENTS**

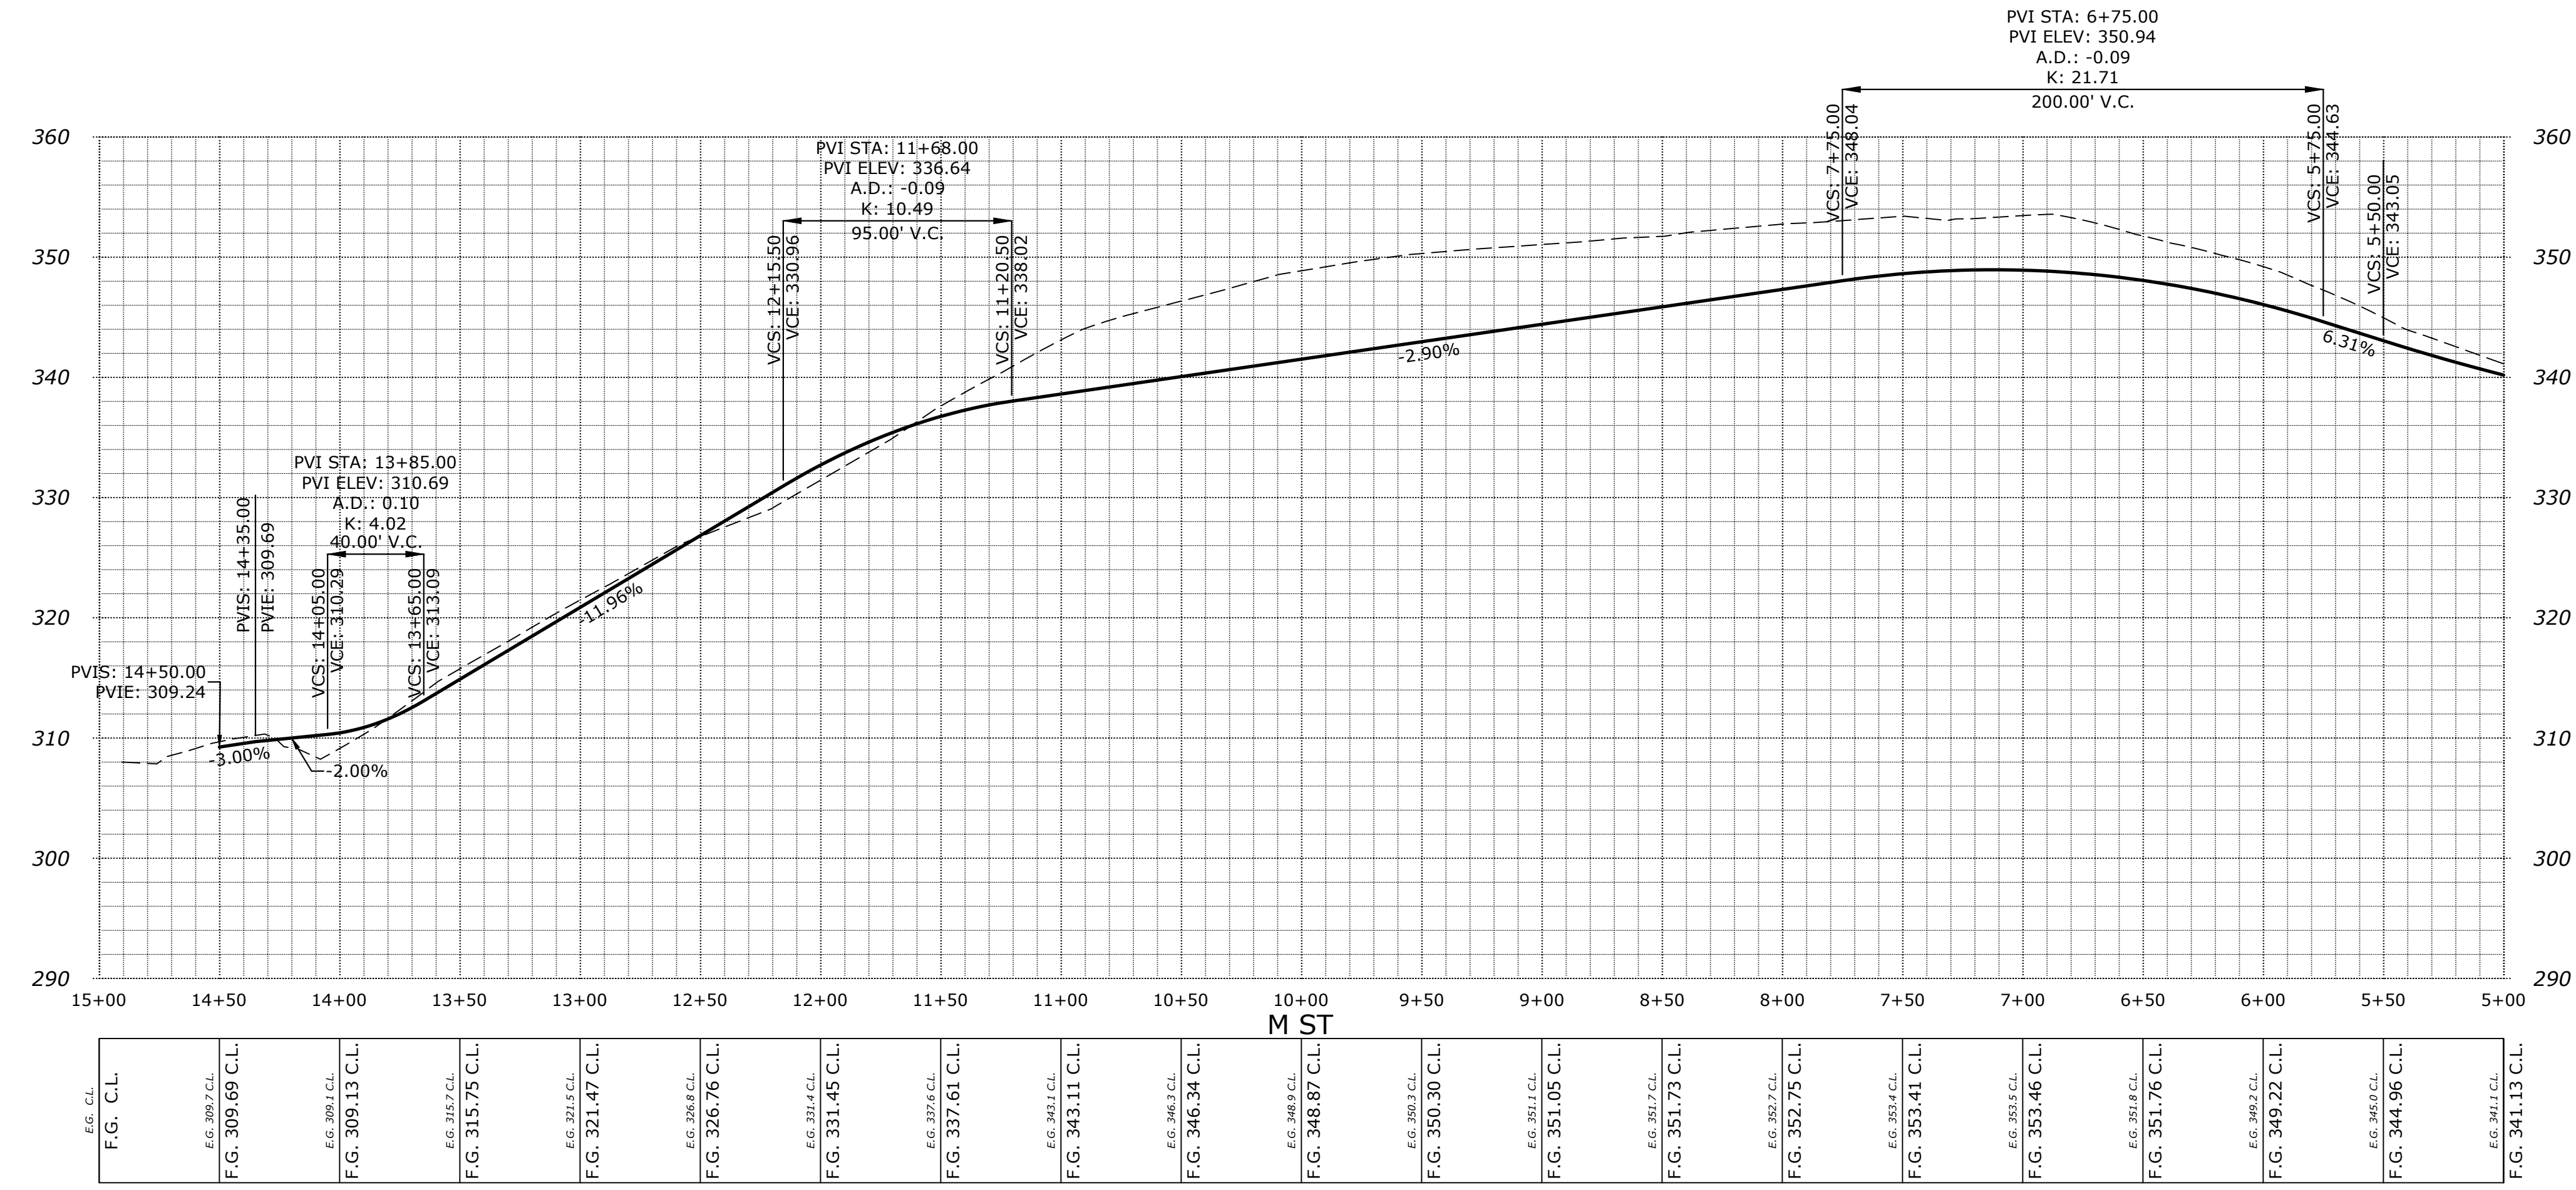

NO CHANGES, MODIFICATIONS  
 OR REPRODUCTIONS TO BE  
 MADE TO THESE DRAWINGS  
 WITHOUT WRITTEN  
 AUTHORIZATION FROM THE  
 DESIGN ENGINEER.  
 DIMENSIONS & NOTES TAKE  
 PRECEDENCE OVER  
 GRAPHICAL REPRESENTATION.

Design: M.D.G.  
 Drawn: T.N.S.  
 Checked: J.J.G.  
 Date: APR 2021  
 Scale: AS SHOWN  
 As-Built: \_\_\_\_\_



EXPIRES 06-30-2023  
 JOB # 7192

J:\7192\Coburn Apartments.dwg, 401-51, 9/14/2021, 9:32:48 AM, TShull