


STREET PLAN

COBURN APARTMENTS





NO CHANGES, MODIFICATIONS OR REPRODUCTIONS TO BE MADE TO THESE DRAWINGS WITHOUT WRITTEN AUTHORIZATION FROM THE DESIGN ENGINEER.
 DIMENSIONS & NOTES TAKE PRECEDENCE OVER GRAPHICAL REPRESENTATION.

7192P 402-ST
 Design: M.D.G.
 Drawn: T.N.S.
 Checked: J.J.G.
 Date: APR 2021
 Scale: AS SHOWN
 AS-Built: _____

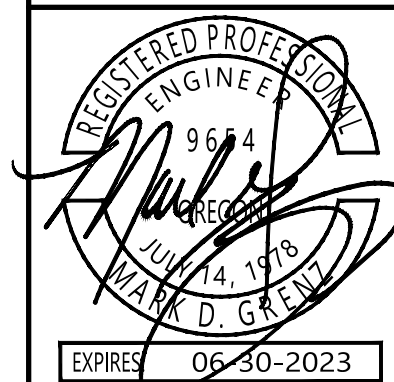

JOB # 7192

402

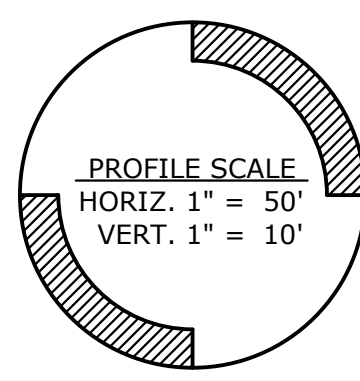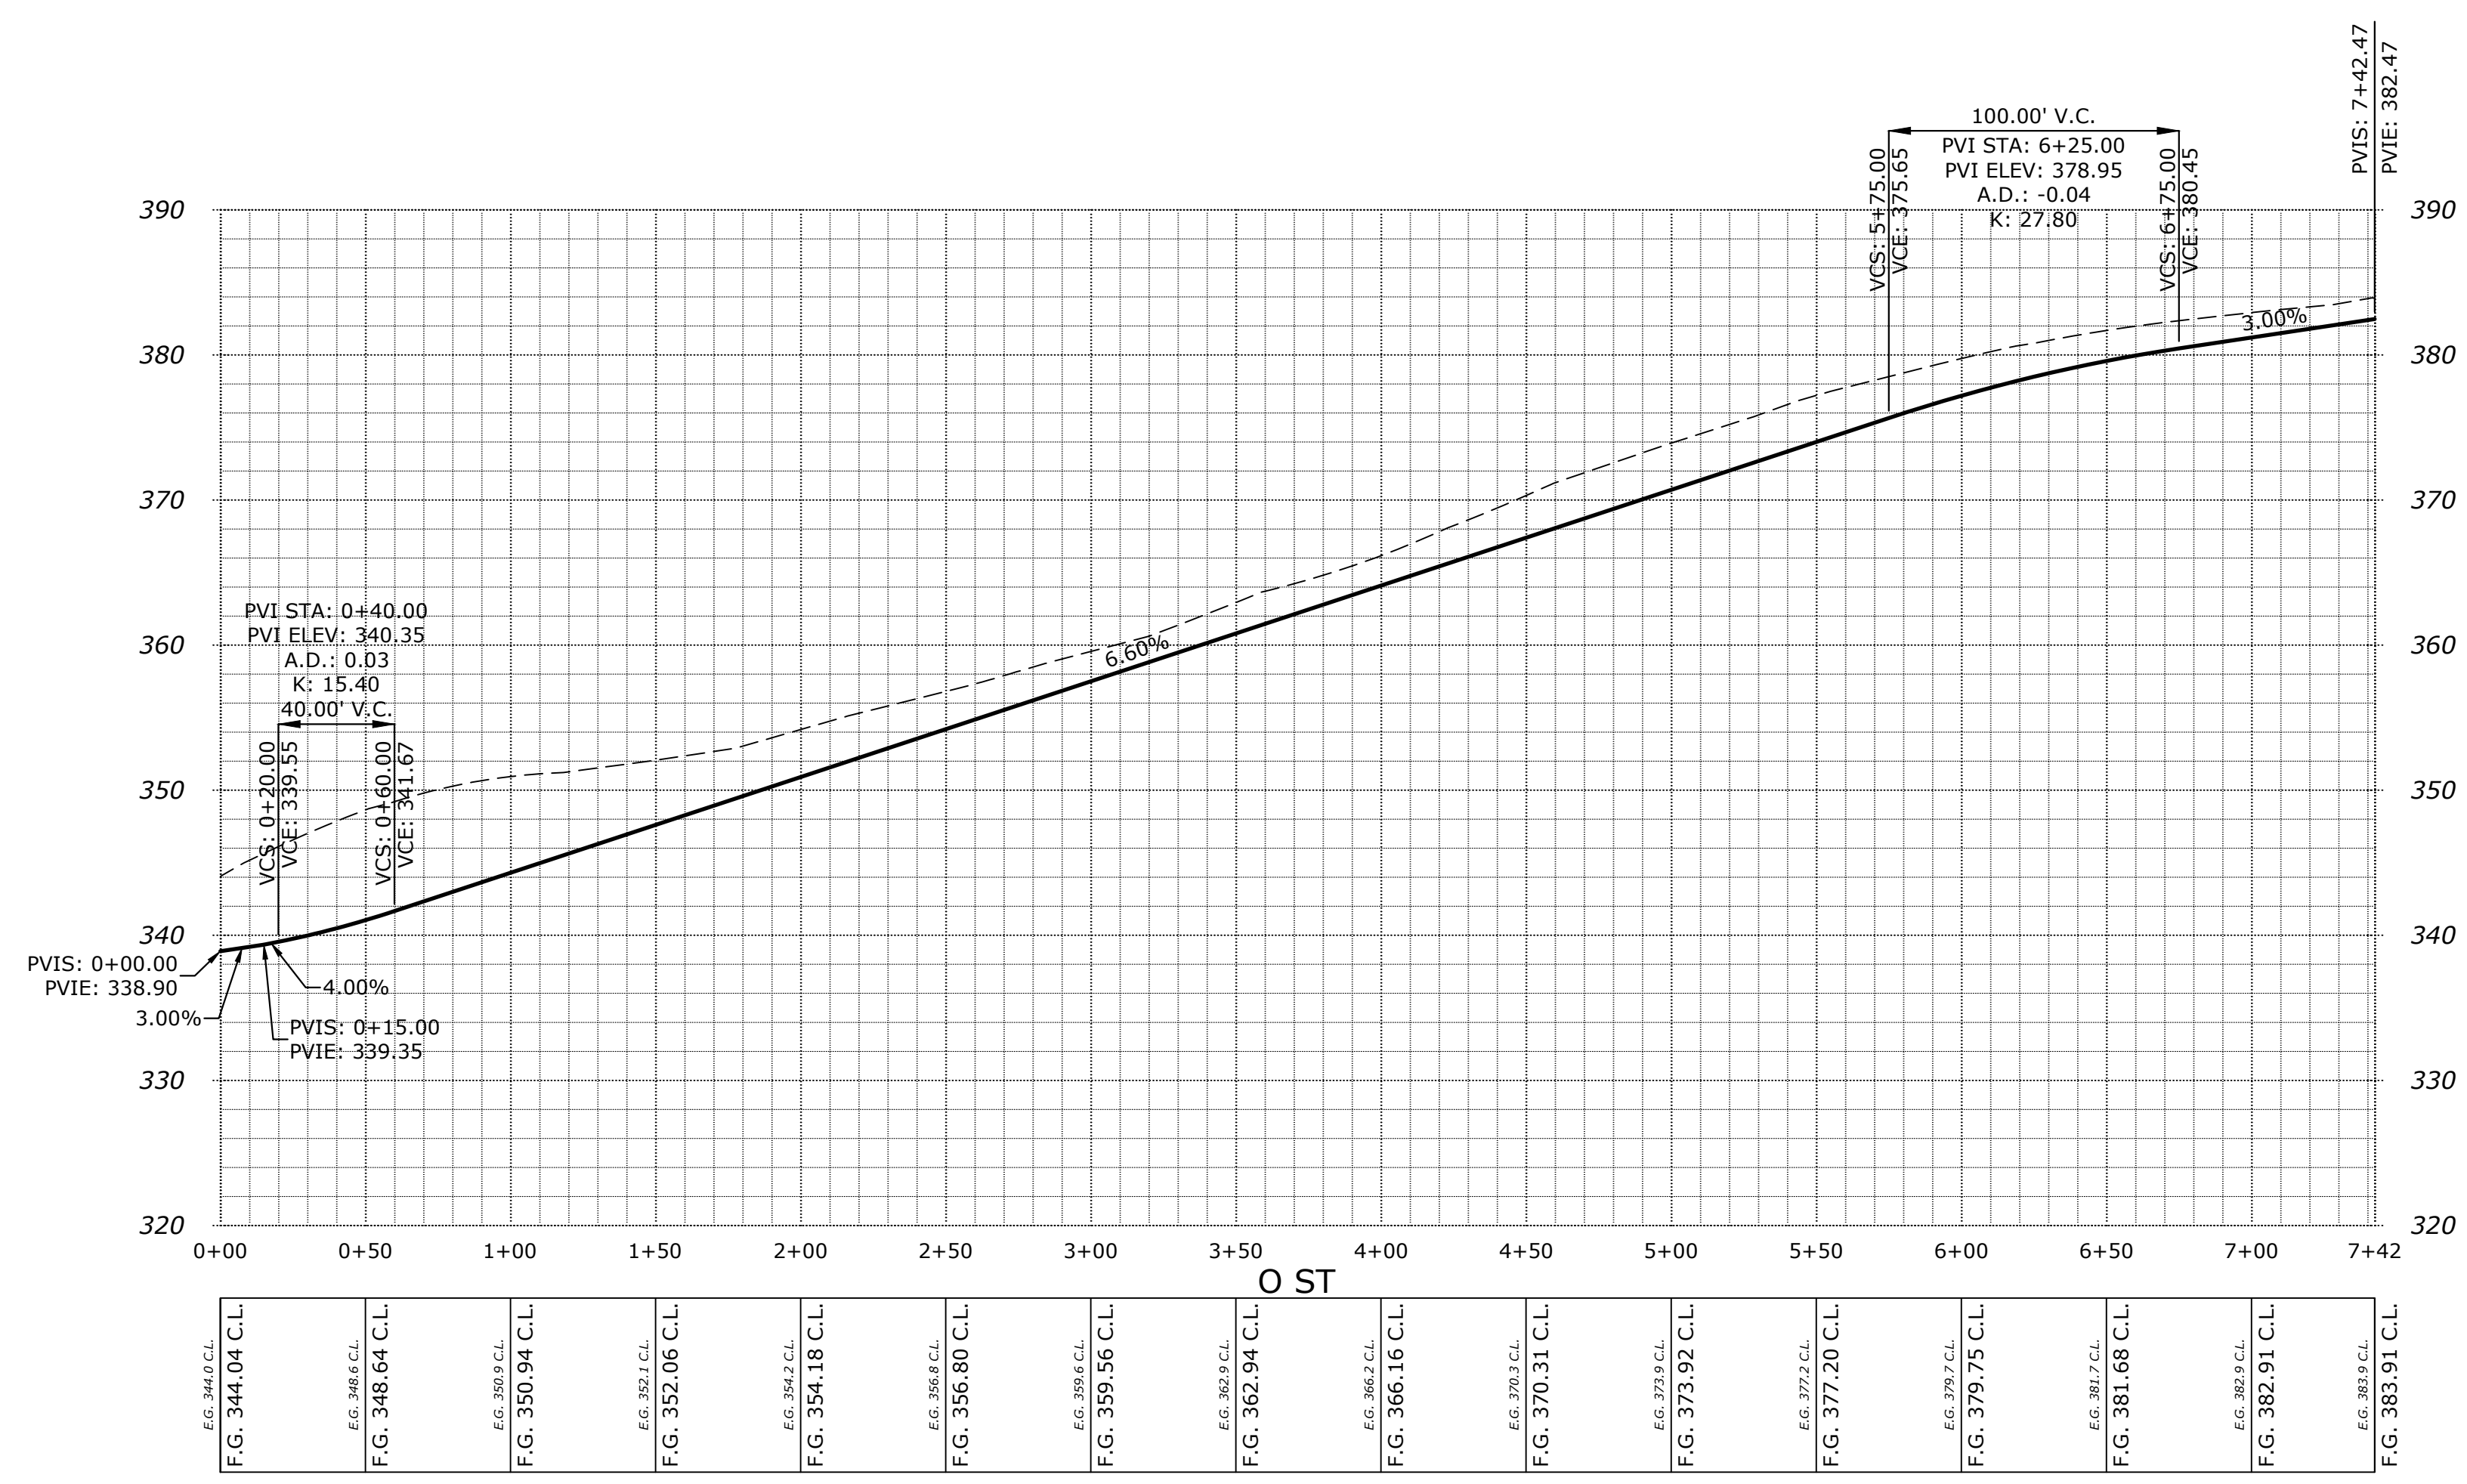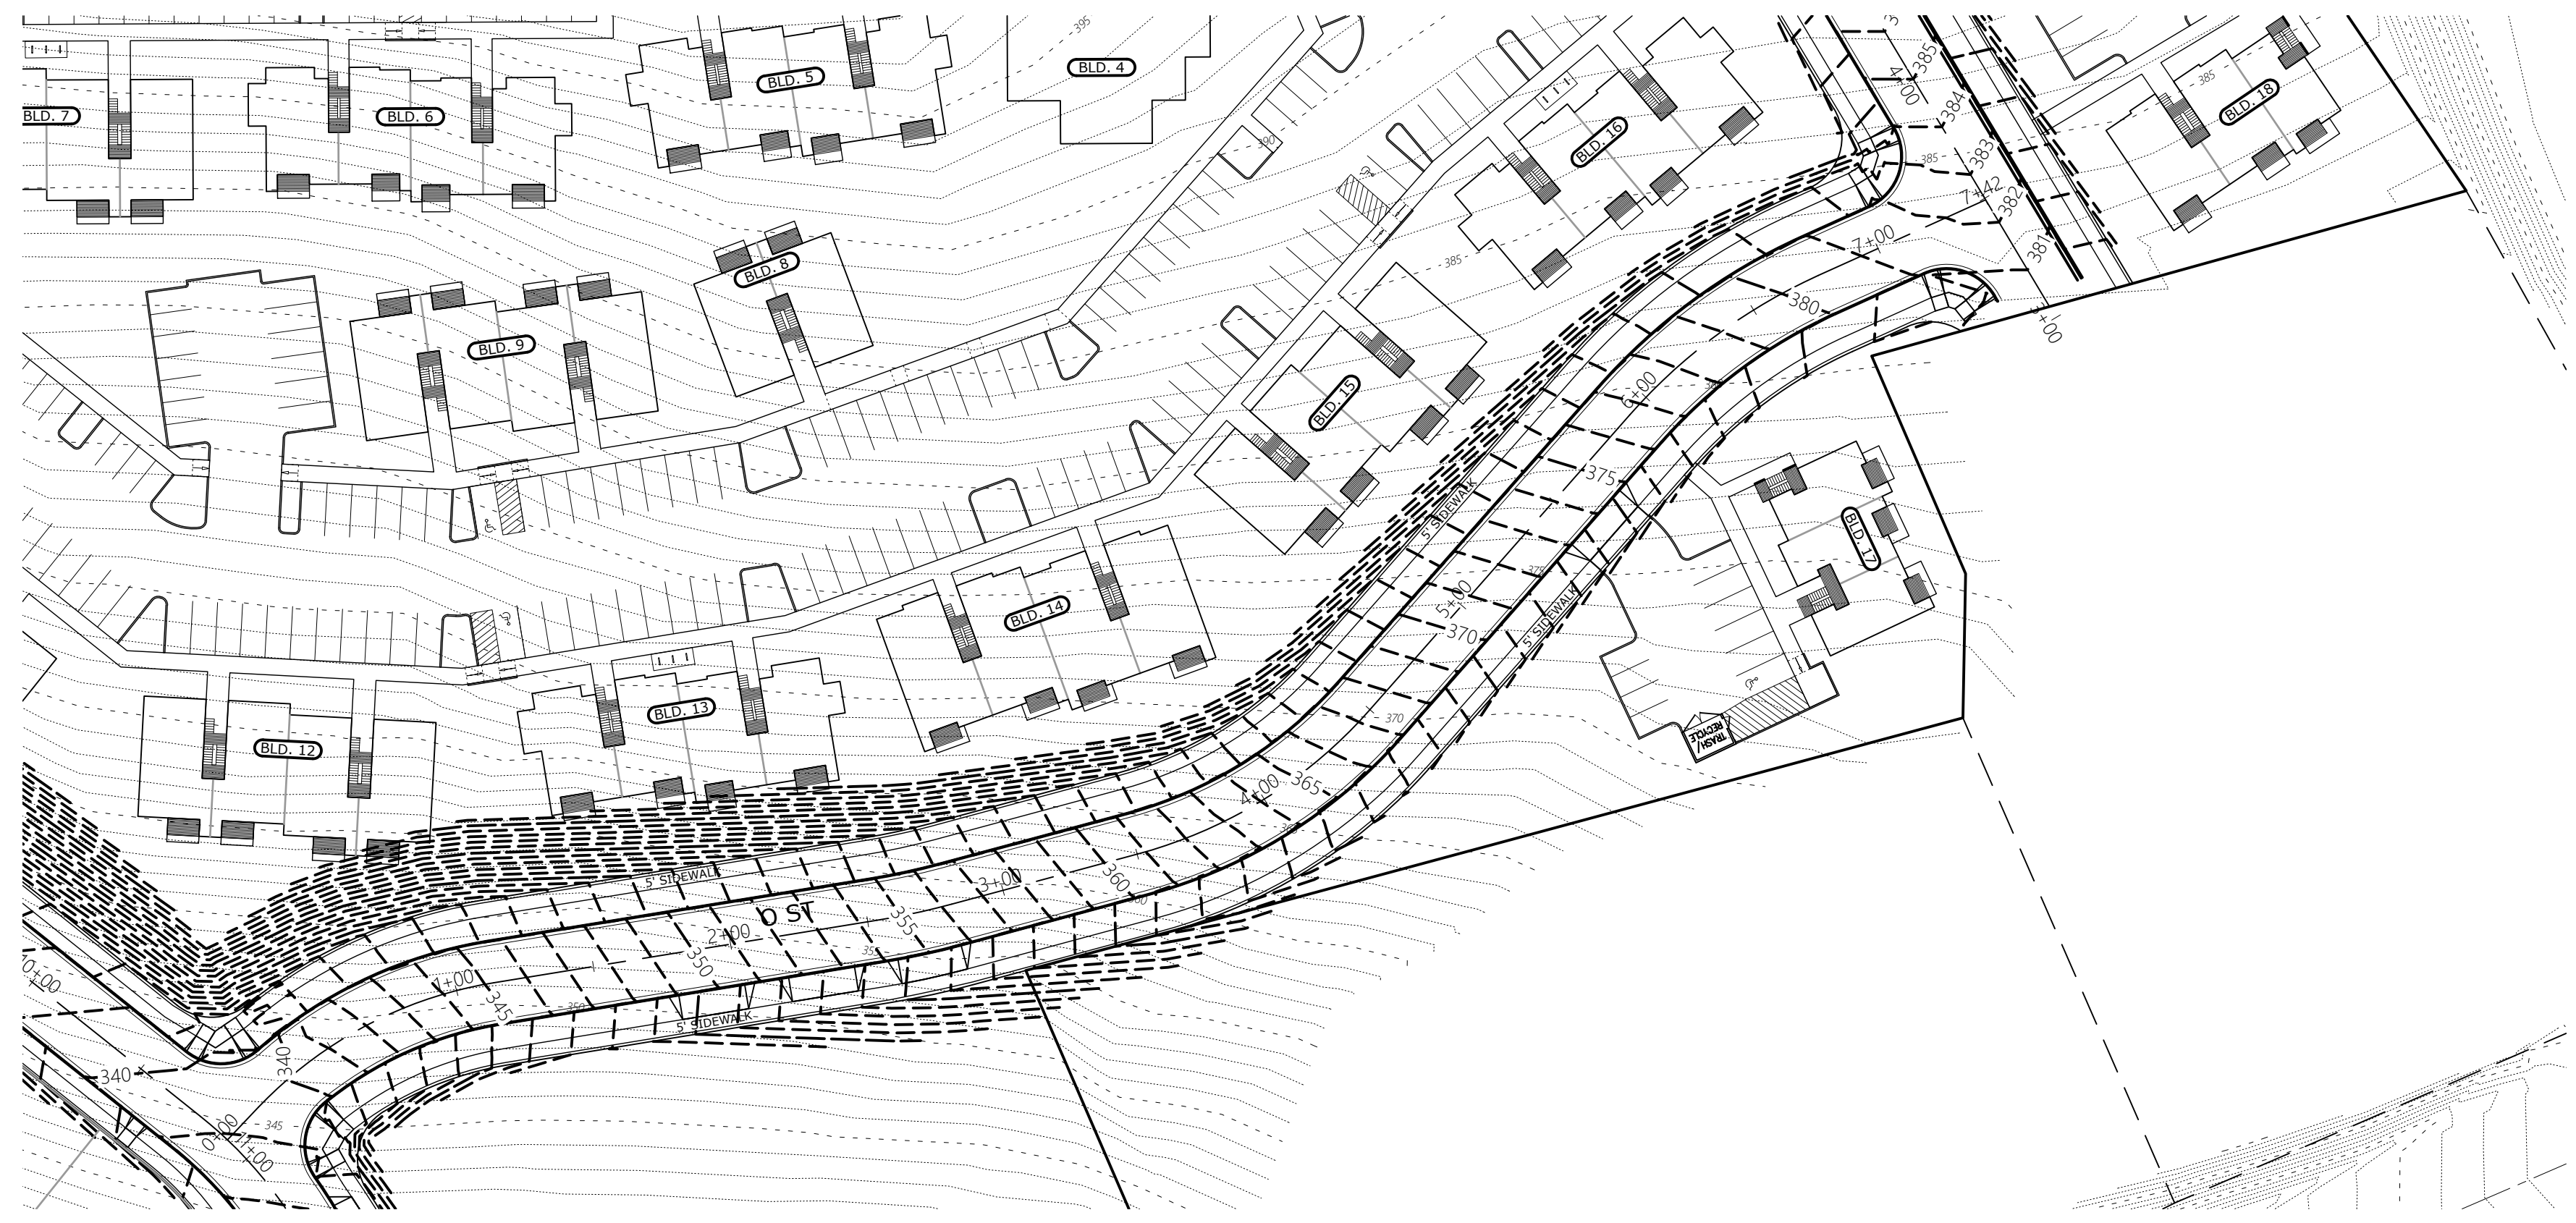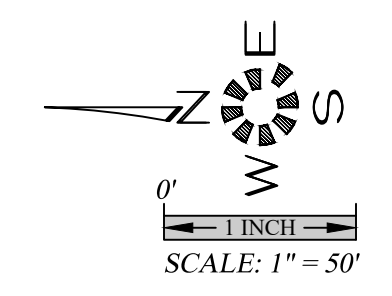

E.G. 344.0 C.L.	F.G. 344.04 C.L.
E.G. 346.6 C.L.	F.G. 348.64 C.L.
E.G. 350.9 C.L.	F.G. 350.94 C.L.
E.G. 352.1 C.L.	F.G. 352.06 C.L.
E.G. 354.2 C.L.	F.G. 354.18 C.L.
E.G. 356.8 C.L.	F.G. 356.80 C.L.
E.G. 358.6 C.L.	F.G. 359.56 C.L.
E.G. 362.9 C.L.	F.G. 362.94 C.L.
E.G. 366.2 C.L.	F.G. 366.16 C.L.
E.G. 370.3 C.L.	F.G. 370.31 C.L.
E.G. 373.9 C.L.	F.G. 373.92 C.L.
E.G. 377.2 C.L.	F.G. 377.20 C.L.
E.G. 379.7 C.L.	F.G. 379.75 C.L.
E.G. 381.7 C.L.	F.G. 381.68 C.L.
E.G. 382.9 C.L.	F.G. 382.91 C.L.
E.G. 383.9 C.L.	F.G. 383.91 C.L.