

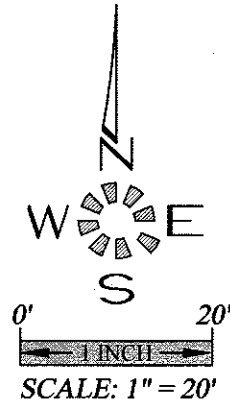


A:\7192\7192-0000.dwg 20/1/2021 11:07:40 AM TSW

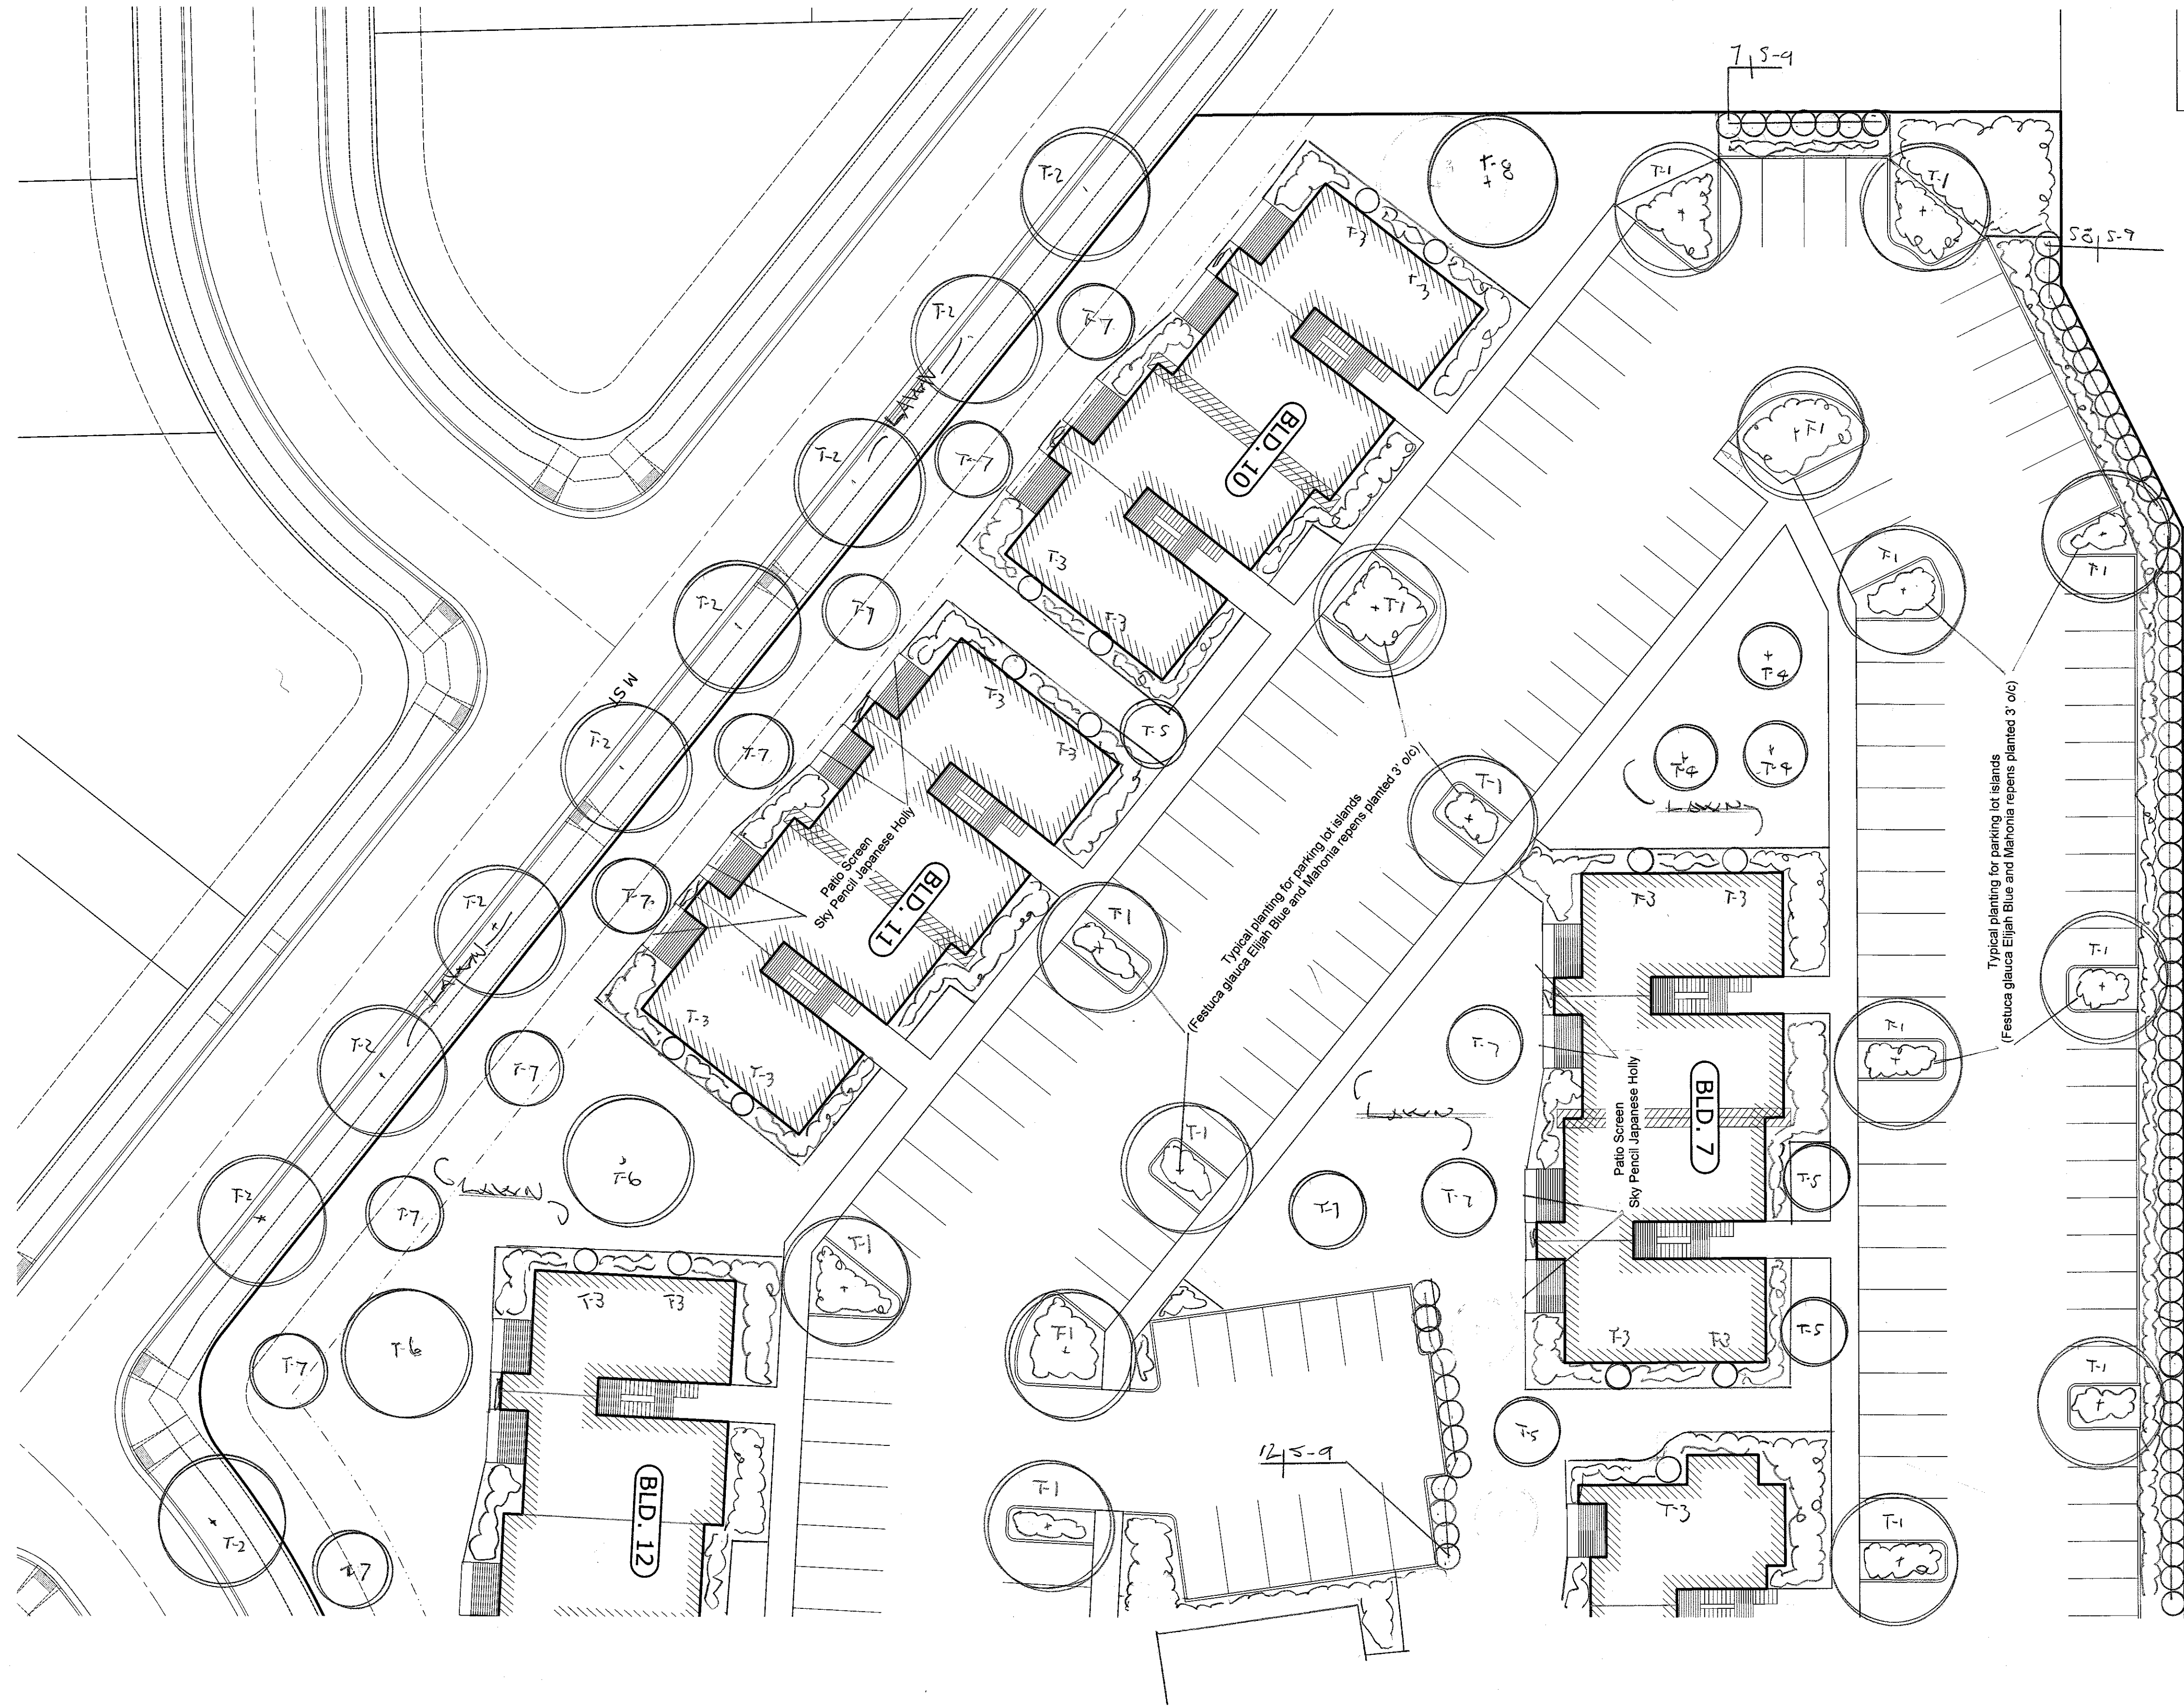

LANDSCAPE & IRRIGATION DESIGN BY:
**LANDSCAPE DESIGN
&
CONSULTANTS LLC**
Doing business since 1985
620 WORMWOOD ST. S.E. SALEM, OR. 97306 PHONE: (503) 551-8590

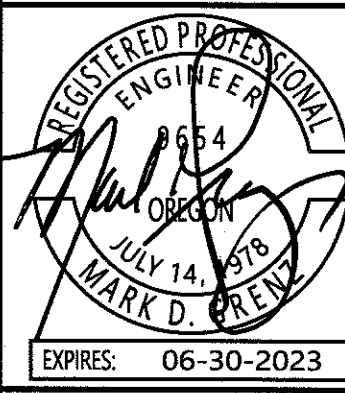

Design: M.D.G.
Drawn: T.N.S.
Checked: J.J.G.
Date: APR 2021
Scale: AS SHOWN

NO CHANGES, MODIFICATIONS
OR REPRODUCTIONS TO BE
MADE TO THESE DRAWINGS
WITHOUT WRITTEN
AUTHORIZATION FROM THE
DESIGN ENGINEER.
DIMENSIONS & NOTES TAKE
PRECEDENCE OVER
GRAPHICAL REPRESENTATION.

COBURN APARTMENTS

LANDSCAPE PLAN

MULTI/TECH
ENGINEERING SERVICES, INC.
3125 13th ST. S.E. SALEM, OR. 97302
PH: (503) 363 - 9227 FAX (503) 364-1260
www.mteengineering.net office@mteengineering.net

JOB # 7192
L1.1