
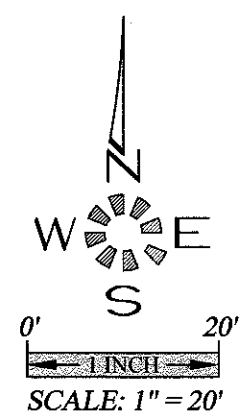


J:\7192\7192-Coburn Apartments.dwg 11.2, 8/1/2021 11:07:43 AM, TSV:ll

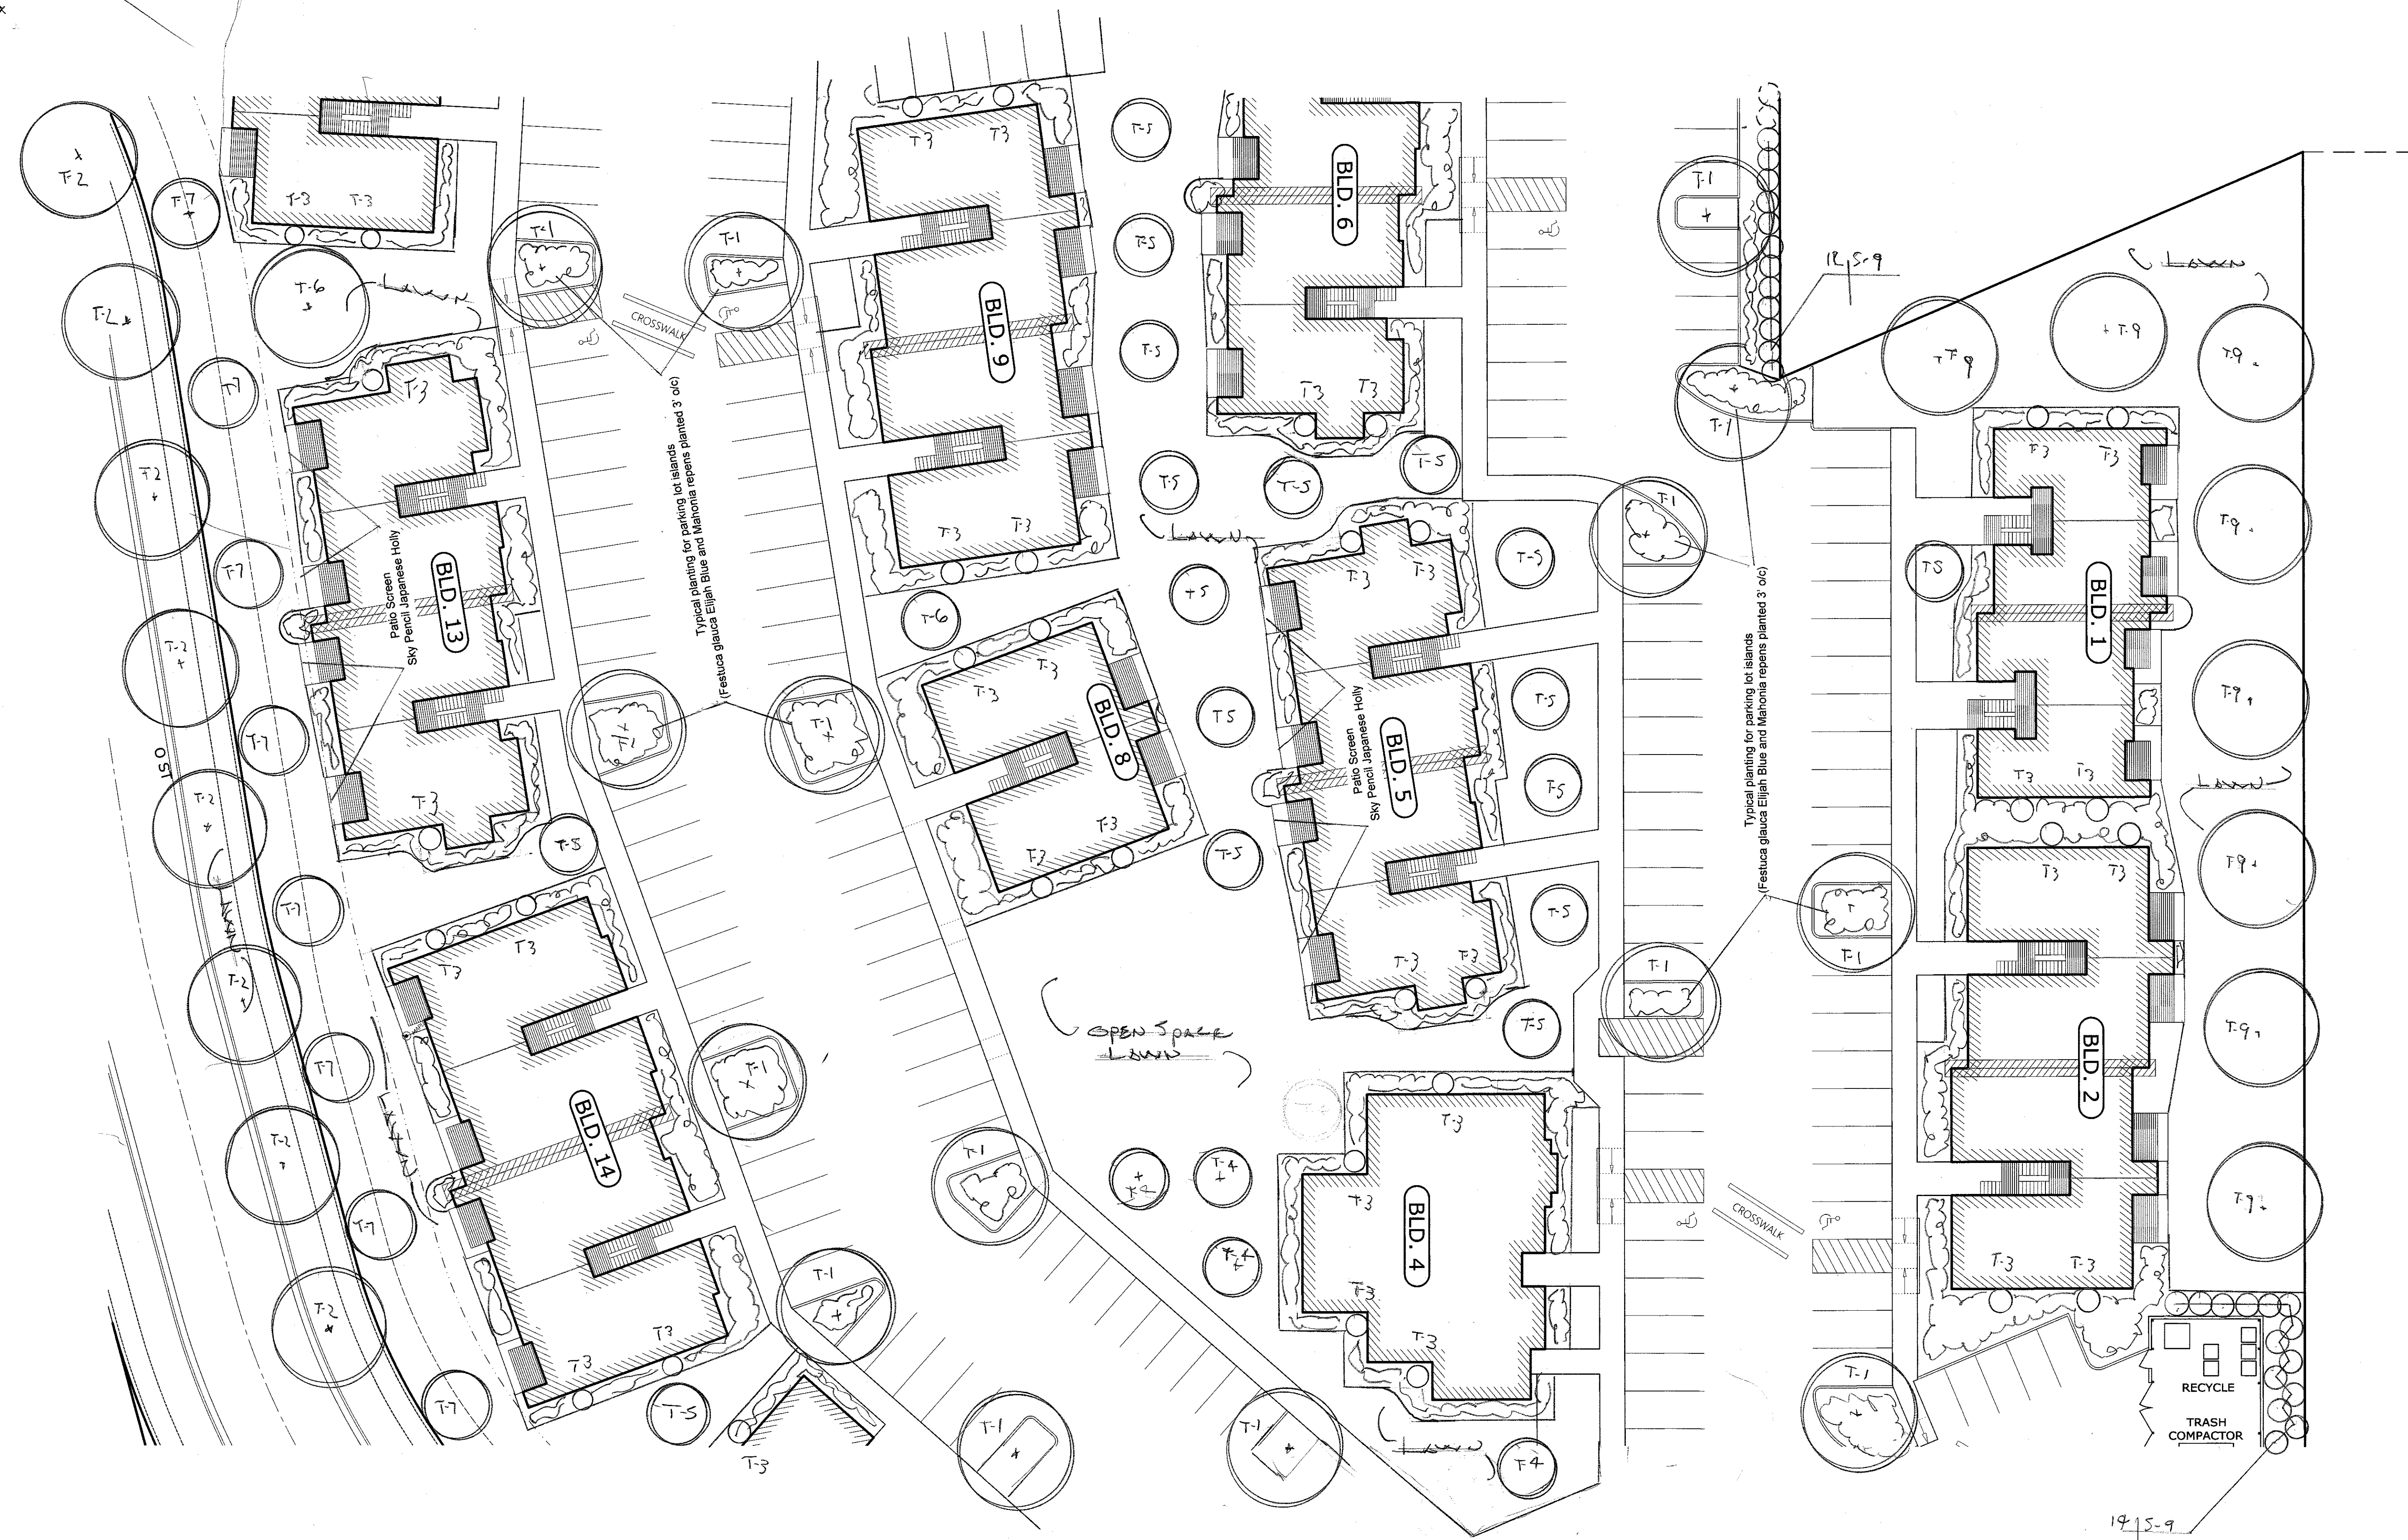

LANDSCAPE & IRRIGATION DESIGN BY:

**LANDSCAPE DESIGN
&
CONSULTANTS LLC**

Doing business since 1985

620 WORKWOOD ST. S.E. SALEM, OR 97306 PHONE: (503) 551-6390

7192 L1.2

Design:	M.D.G.
Drawn:	T.N.S.
Checked:	J.J.G.
Date:	APR 2021
Scale:	AS SHOWN

REGISTERED PROFESSIONAL ENGINEER
JULY 19, 1978
MARRIETTA, GEORGIA

EXPIRES: 06-30-2023

JOB # 7192

L1.2

NO CHANGES, MODIFICATIONS OR REPRODUCTIONS TO BE MADE TO THESE DRAWINGS WITHOUT WRITTEN AUTHORIZATION FROM THE DESIGN ENGINEER.
DIMENSIONS & NOTES TAKE PRECEDENCE OVER GRAPHICAL REPRESENTATION.

COBURN APARTMENTS

LANDSCAPE PLAN

MULTI/TECH

ENGINEERING SERVICES, INC.

1155 13th ST. S.E. SALEM, OR. 97302
(503) 551-6390
www.multiengineering.net office@multiengineering.net