



J:\6300-6502-Devon\Subdivision\Draw\6502.dwg, P102C, 6/24/2019 5:14:19 PM, PBounders

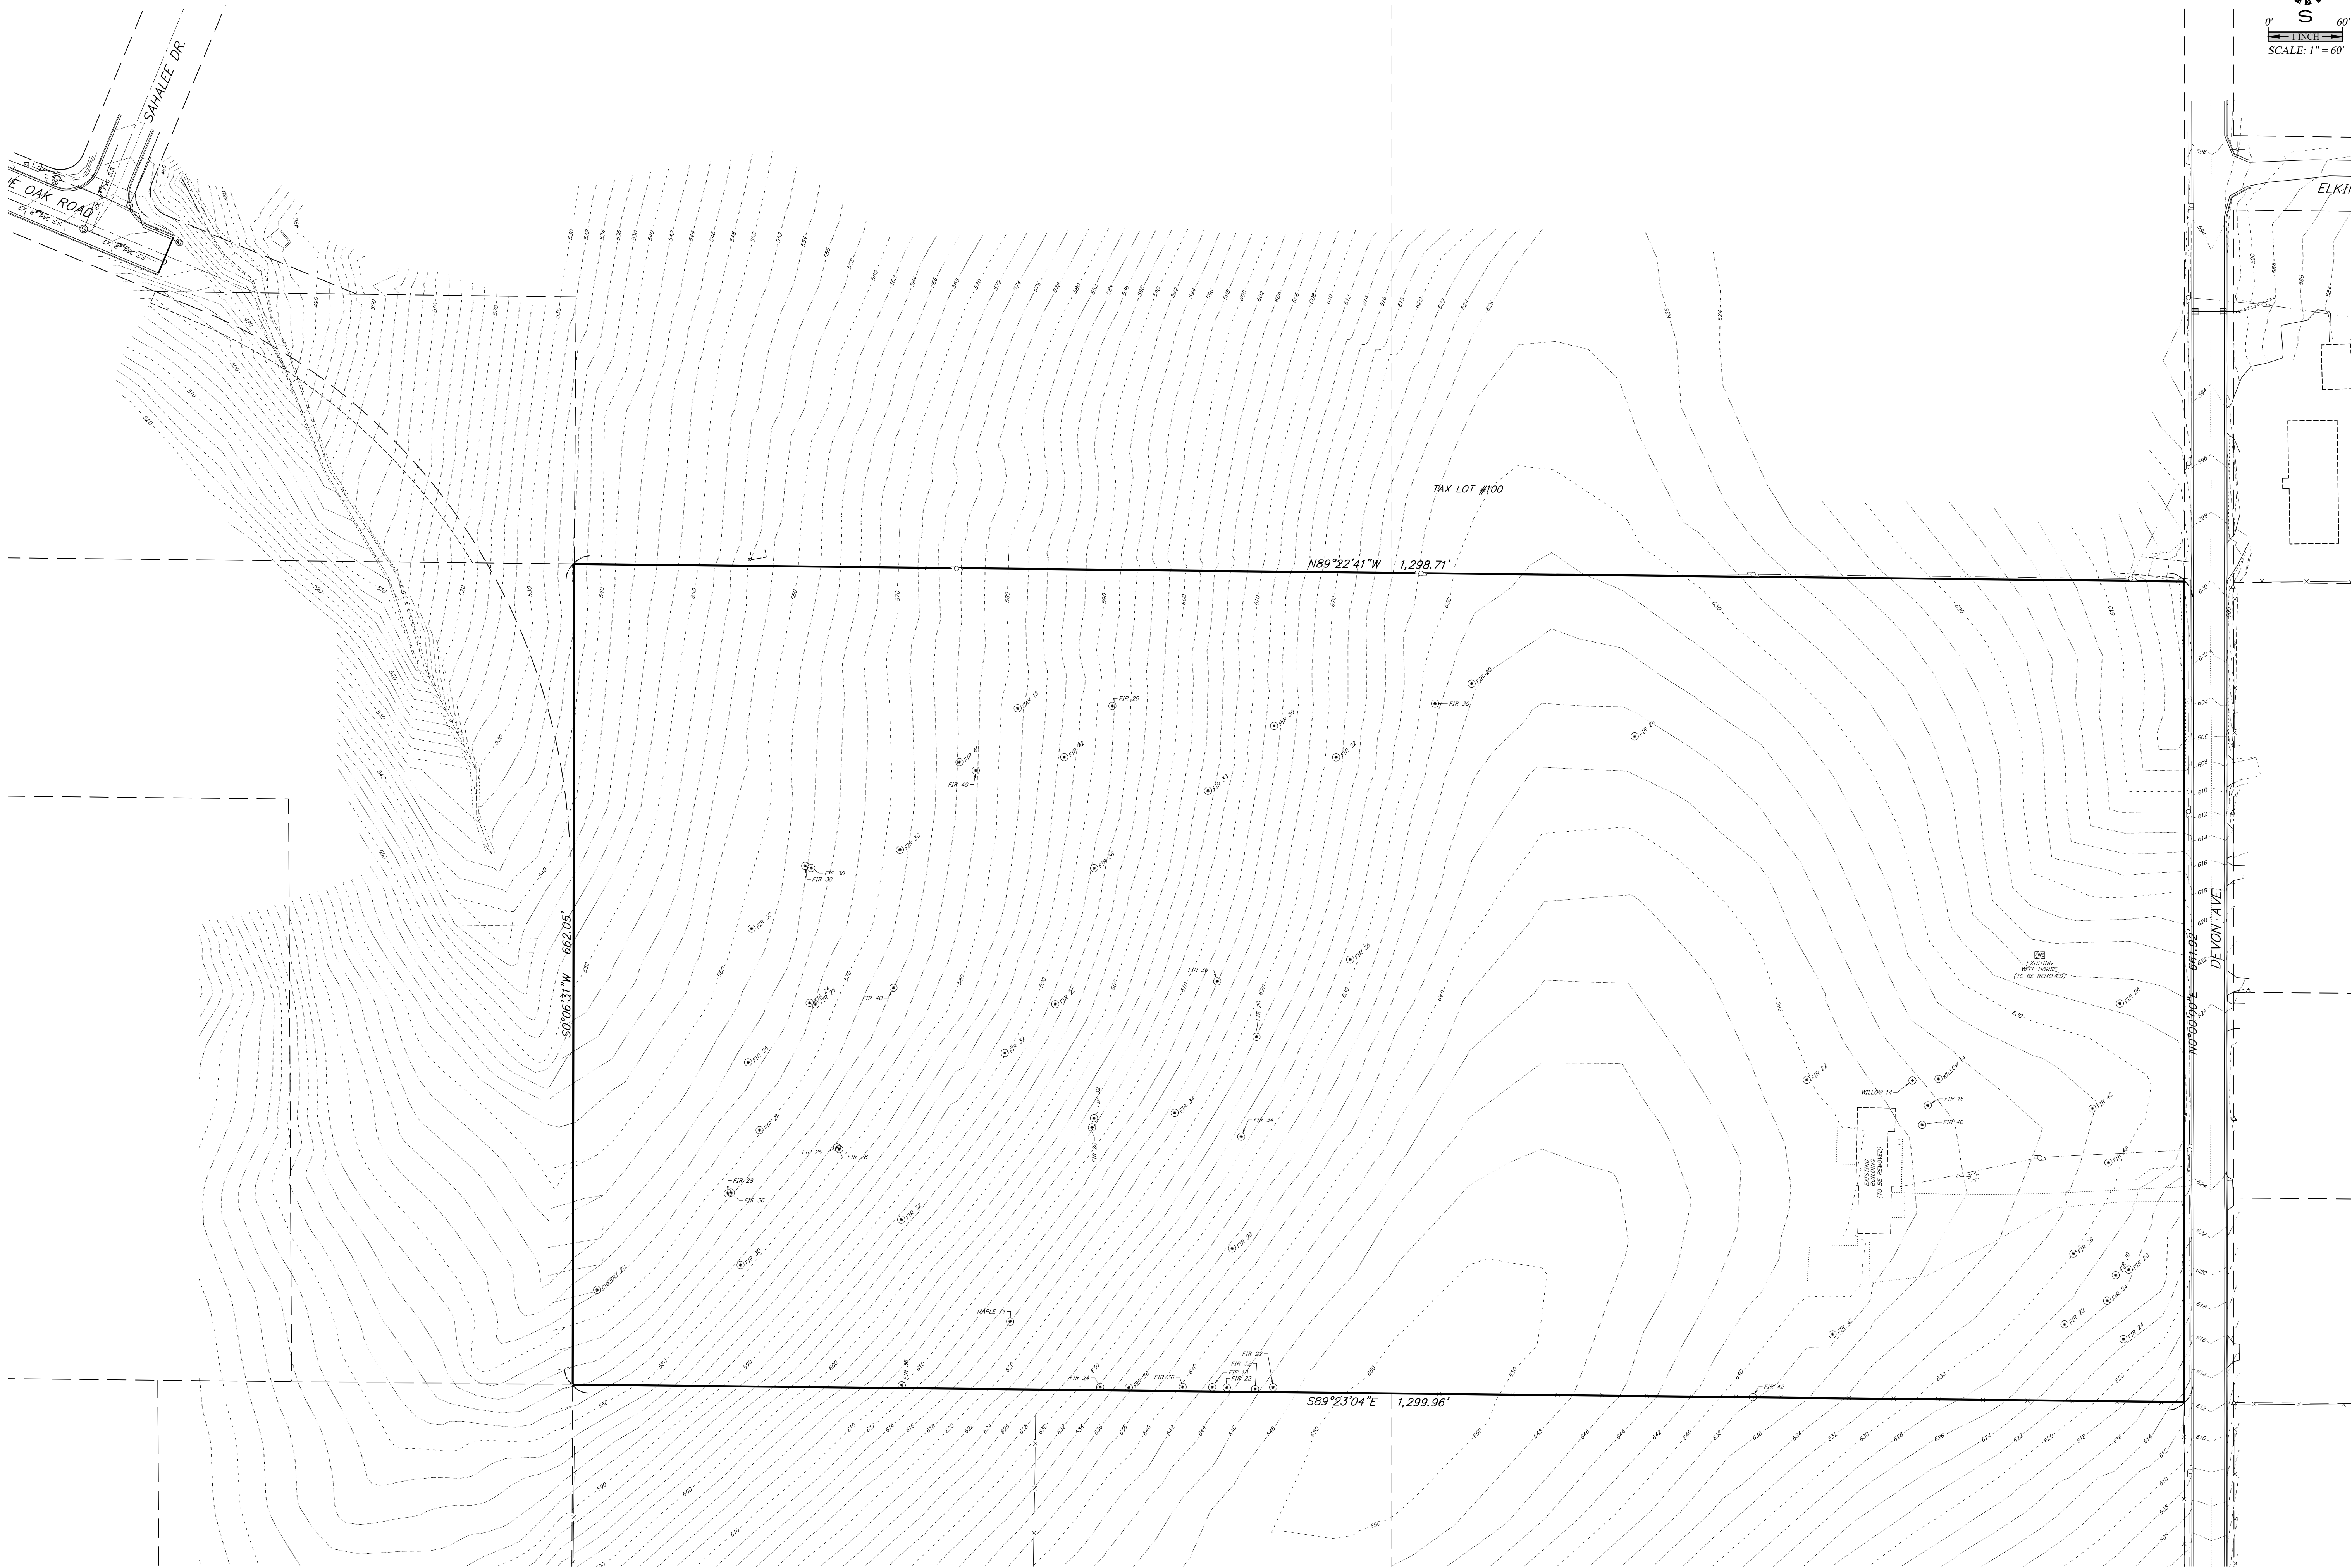

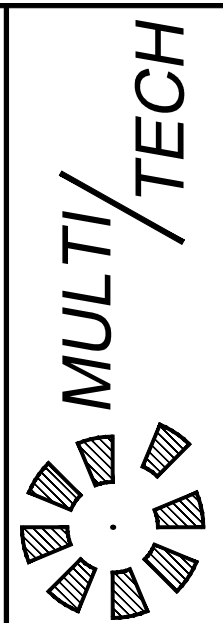


MULTI/TECH
ENGINEERING SERVICES, INC.
1155 13th ST. S.E. SALEM, OR. 97302
PH. (503) 363-9227 FAX (503) 364-1260
WWW.MULTITECHSERVICES.COM

**EXISTING CONDITIONS
PLAN
- ONSITE -**

DEVON ESTATES

NO CHANGES, MODIFICATIONS
OR REPRODUCTIONS TO BE
MADE TO THESE DRAWINGS
WITHOUT WRITTEN
AUTHORIZATION FROM THE
DESIGN ENGINEER.
DIMENSIONS & NOTES TAKE
PRECEDENCE OVER
GRAPHICAL REPRESENTATION.

Design:	M.D.G.
Drawn:	P.H.S.
Checked:	B.M.G.
Date:	NOV. 2017
Scale:	AS SHOWN

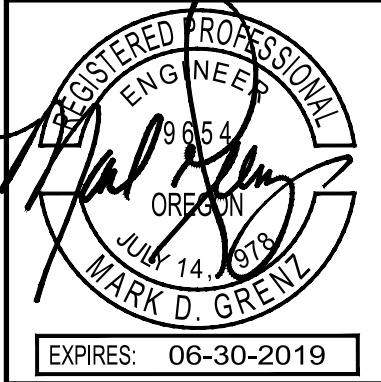

REGISTERED PROFESSIONAL
ENGINEER
OREGON
NO. 9864
JUN 14 2019
MARK D. GREIN
EXPIRES: 06-30-2019
JOB # 6502