
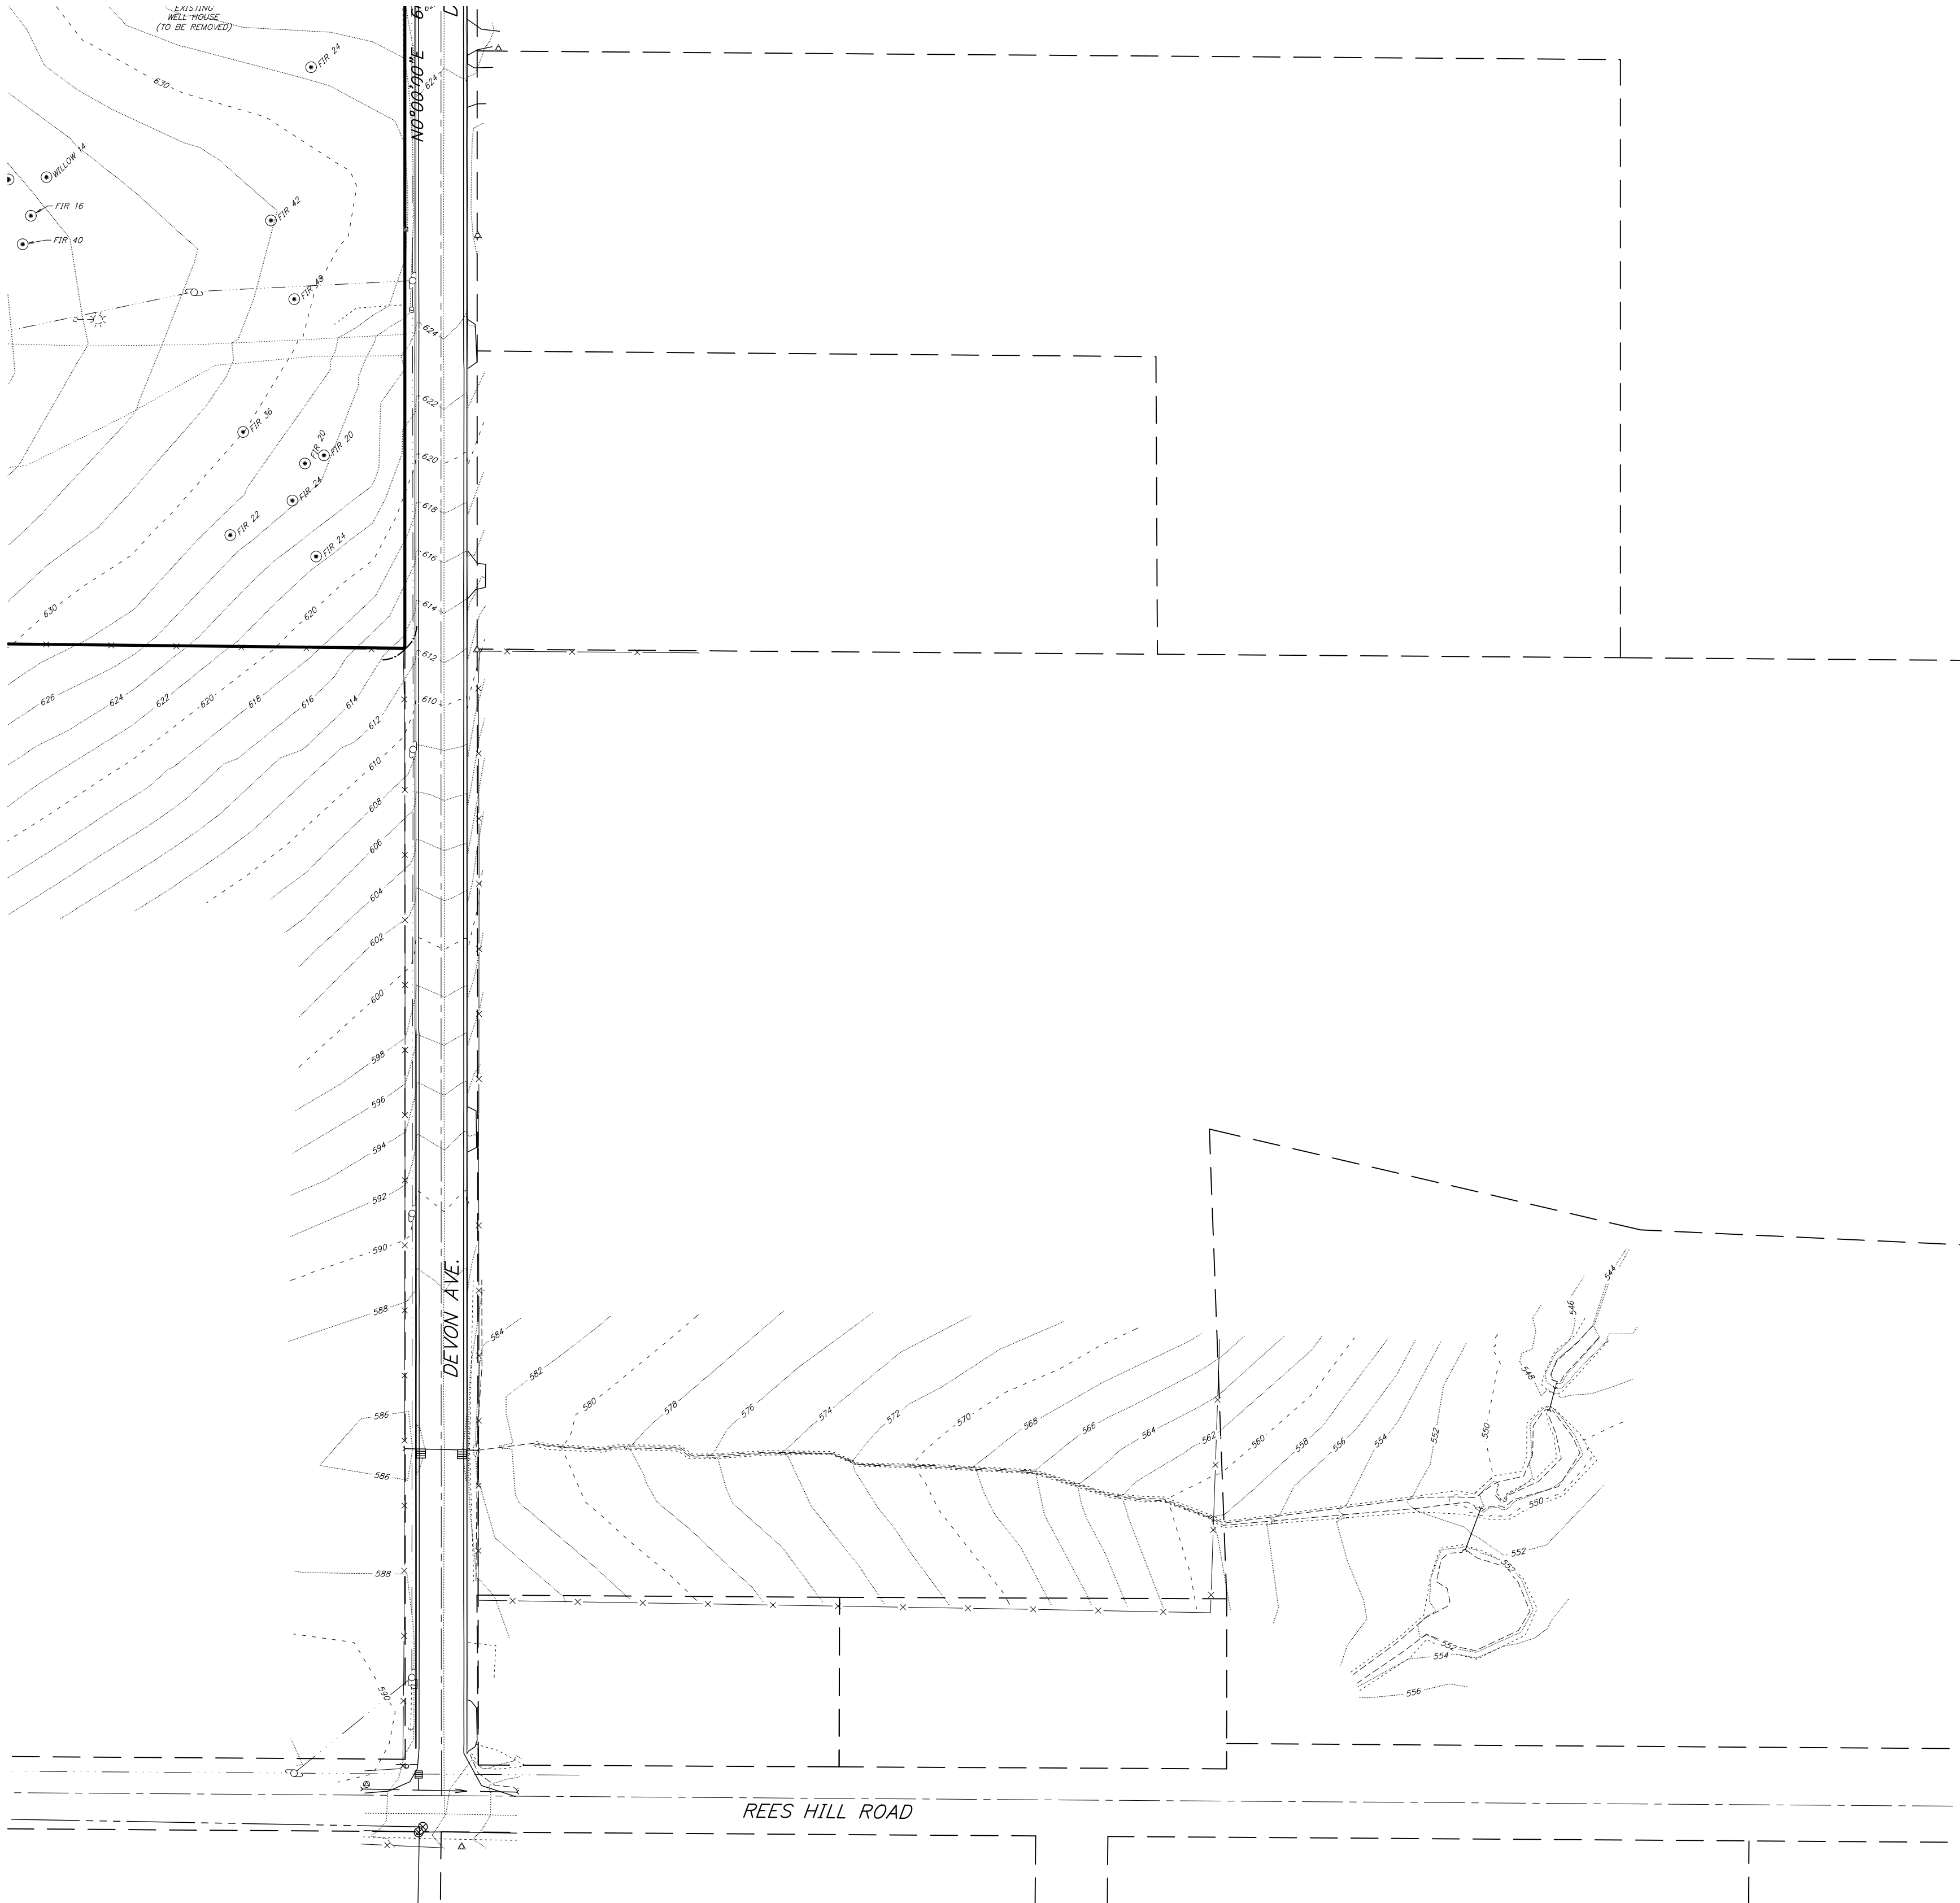
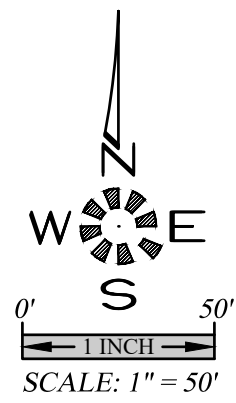


J:\6500-6502-Devon\Sub\Devon\Draw\6502p.dwg, P103C, 6/24/2019 5:14:24 PM, Pbounders

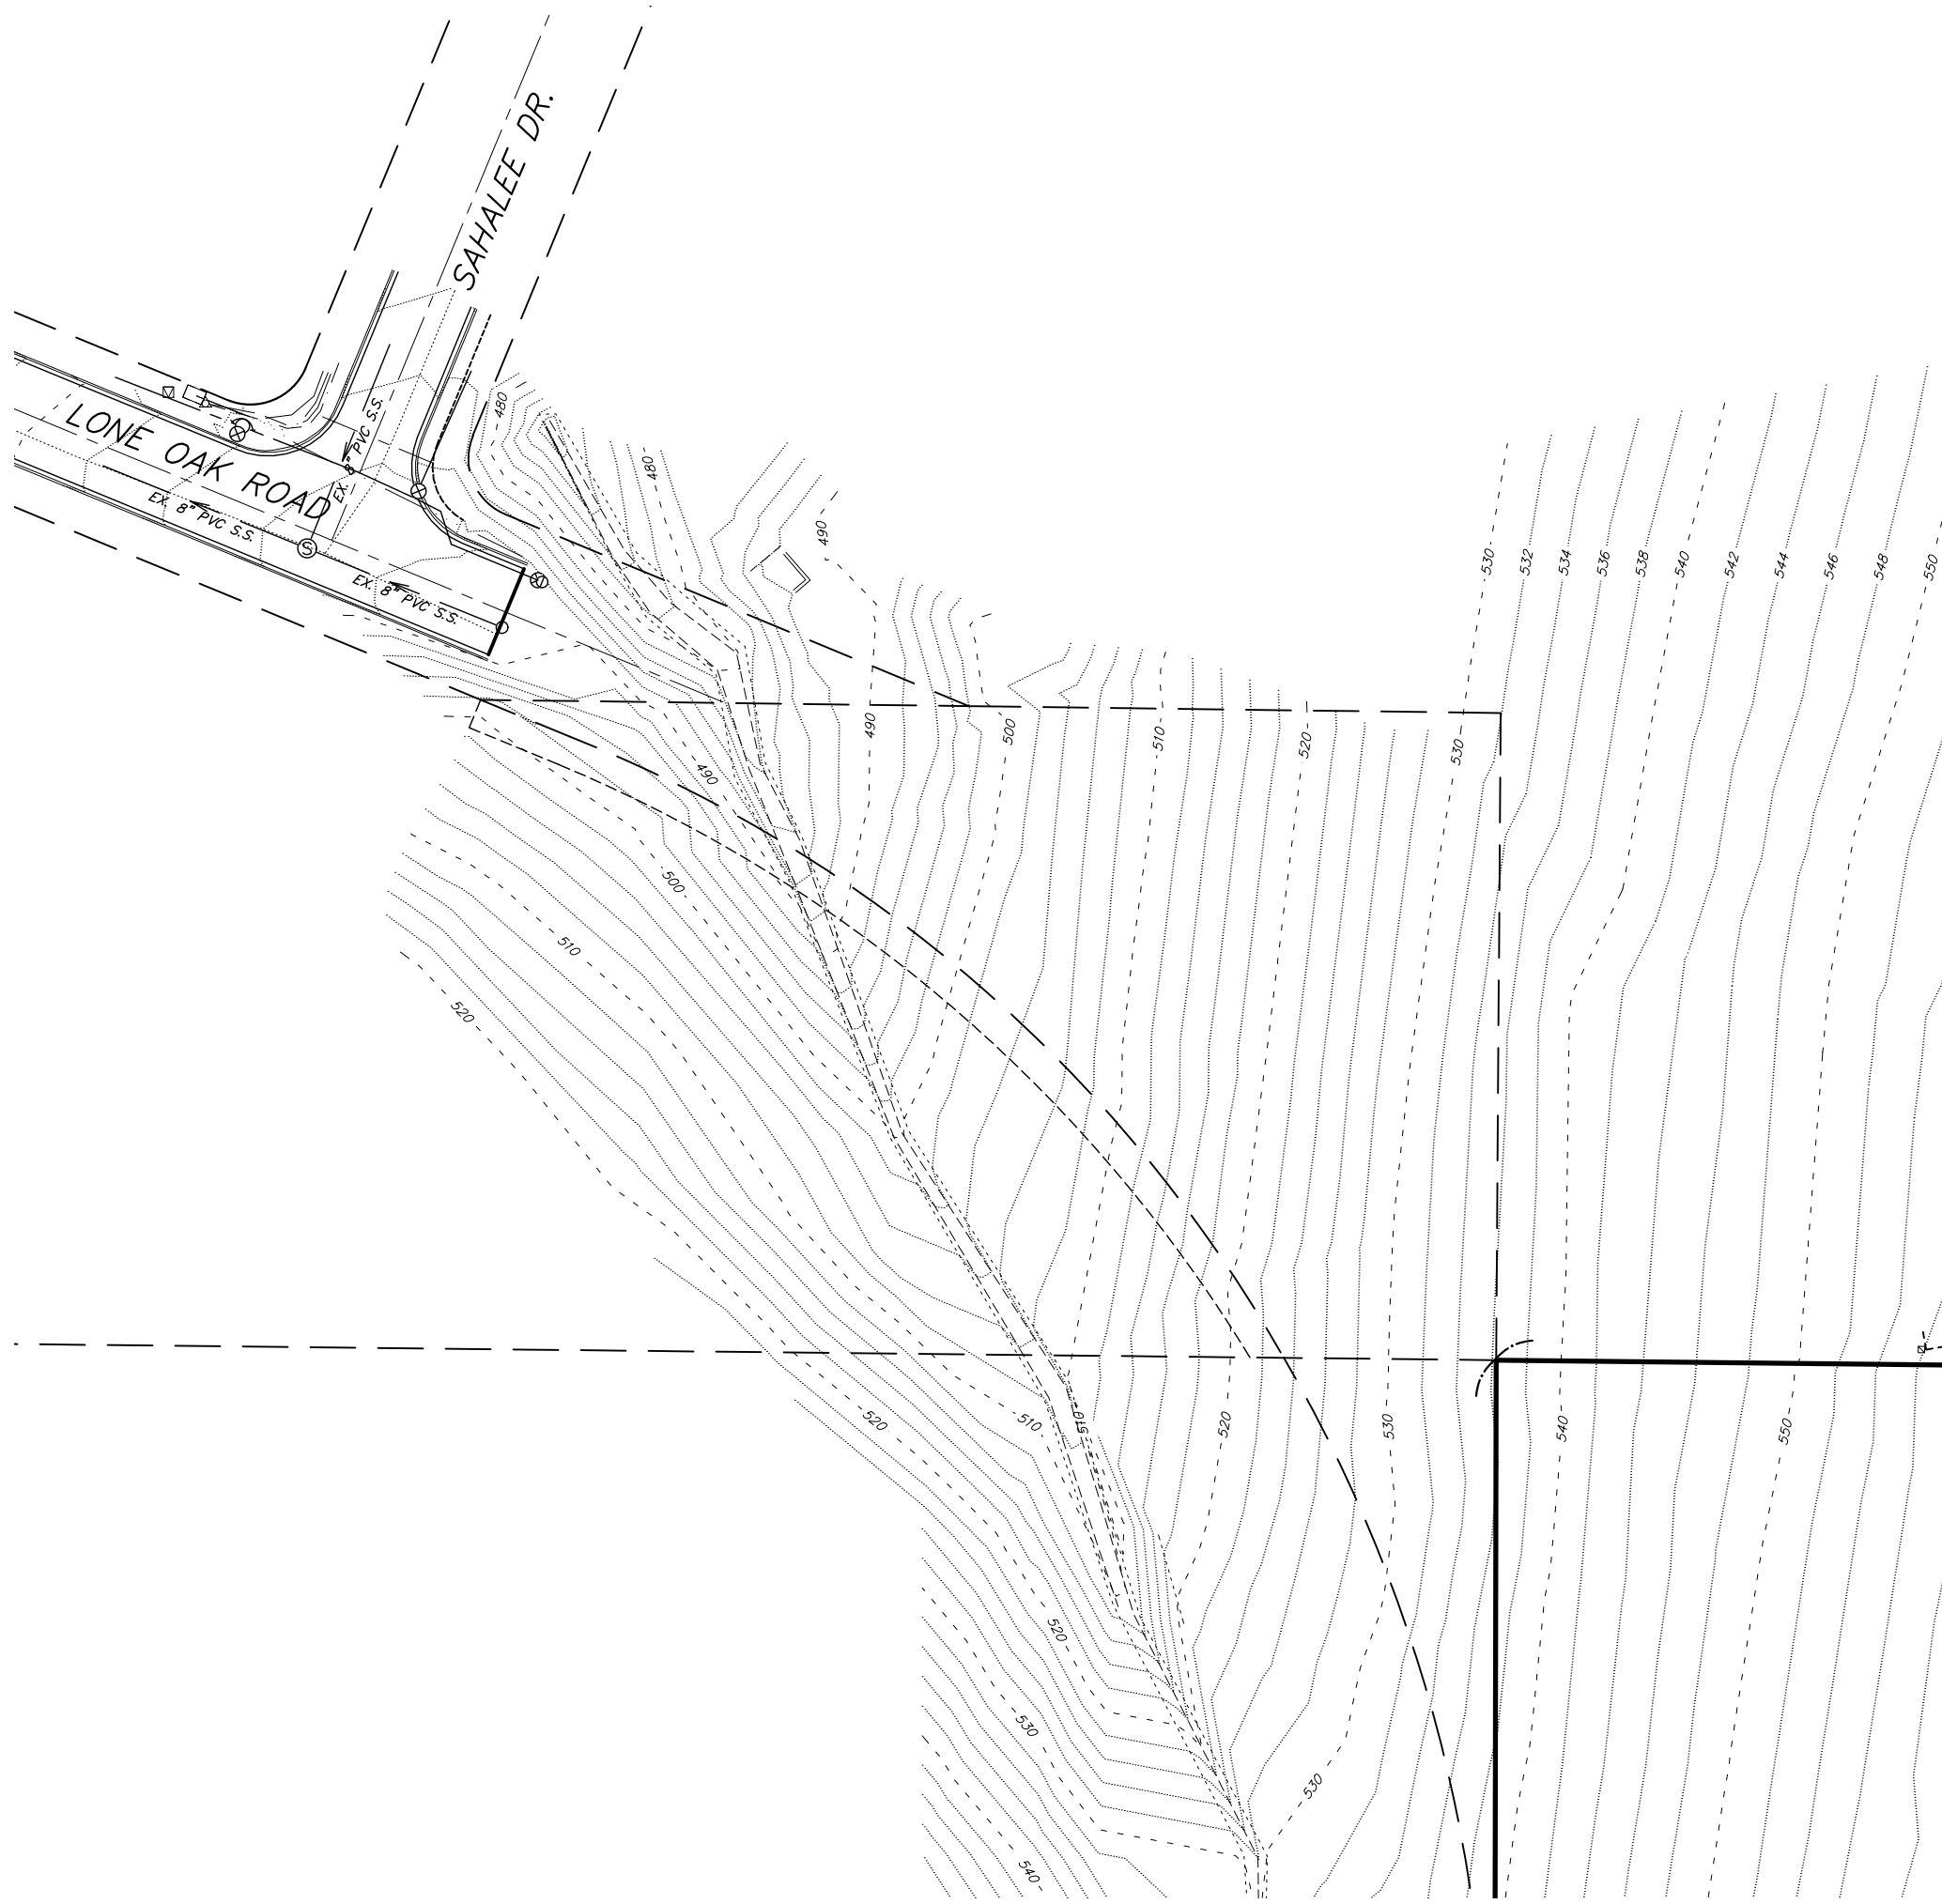


EXISTING CONDITIONS
PLAN
- OFFSITE -

DEVON ESTATES

NO CHANGES, MODIFICATIONS
OR REPRODUCTIONS TO BE
MADE TO THESE DRAWINGS
WITHOUT WRITTEN
AUTHORIZATION FROM THE
DESIGN ENGINEER.
DIMENSIONS & NOTES TAKE
PRECEDENCE OVER
GRAPHICAL REPRESENTATION.

Design: M.D.G.
Drawn: P.H.S.
Checked: B.M.G.
Date: NOV. 2017
Scale: AS SHOWN

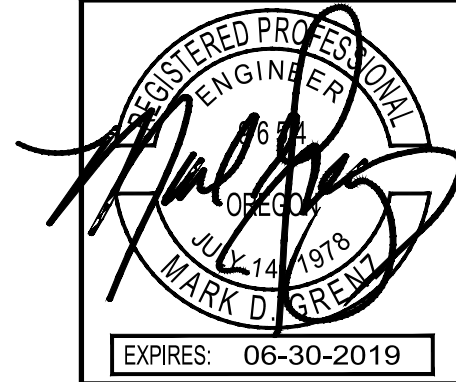

EXPIRES: 06-30-2019

JOB # 6502