


EAST PARK ESTATES P.U.D. PHASE 2

A REPLAT OF LOT 149, EAST PARK ESTATES P.U.D.
IN THE NW & SW 1/4 SEC. 29, T. 7 S., R. 2 W., W.M.
CITY OF SALEM, MARION COUNTY, OREGON

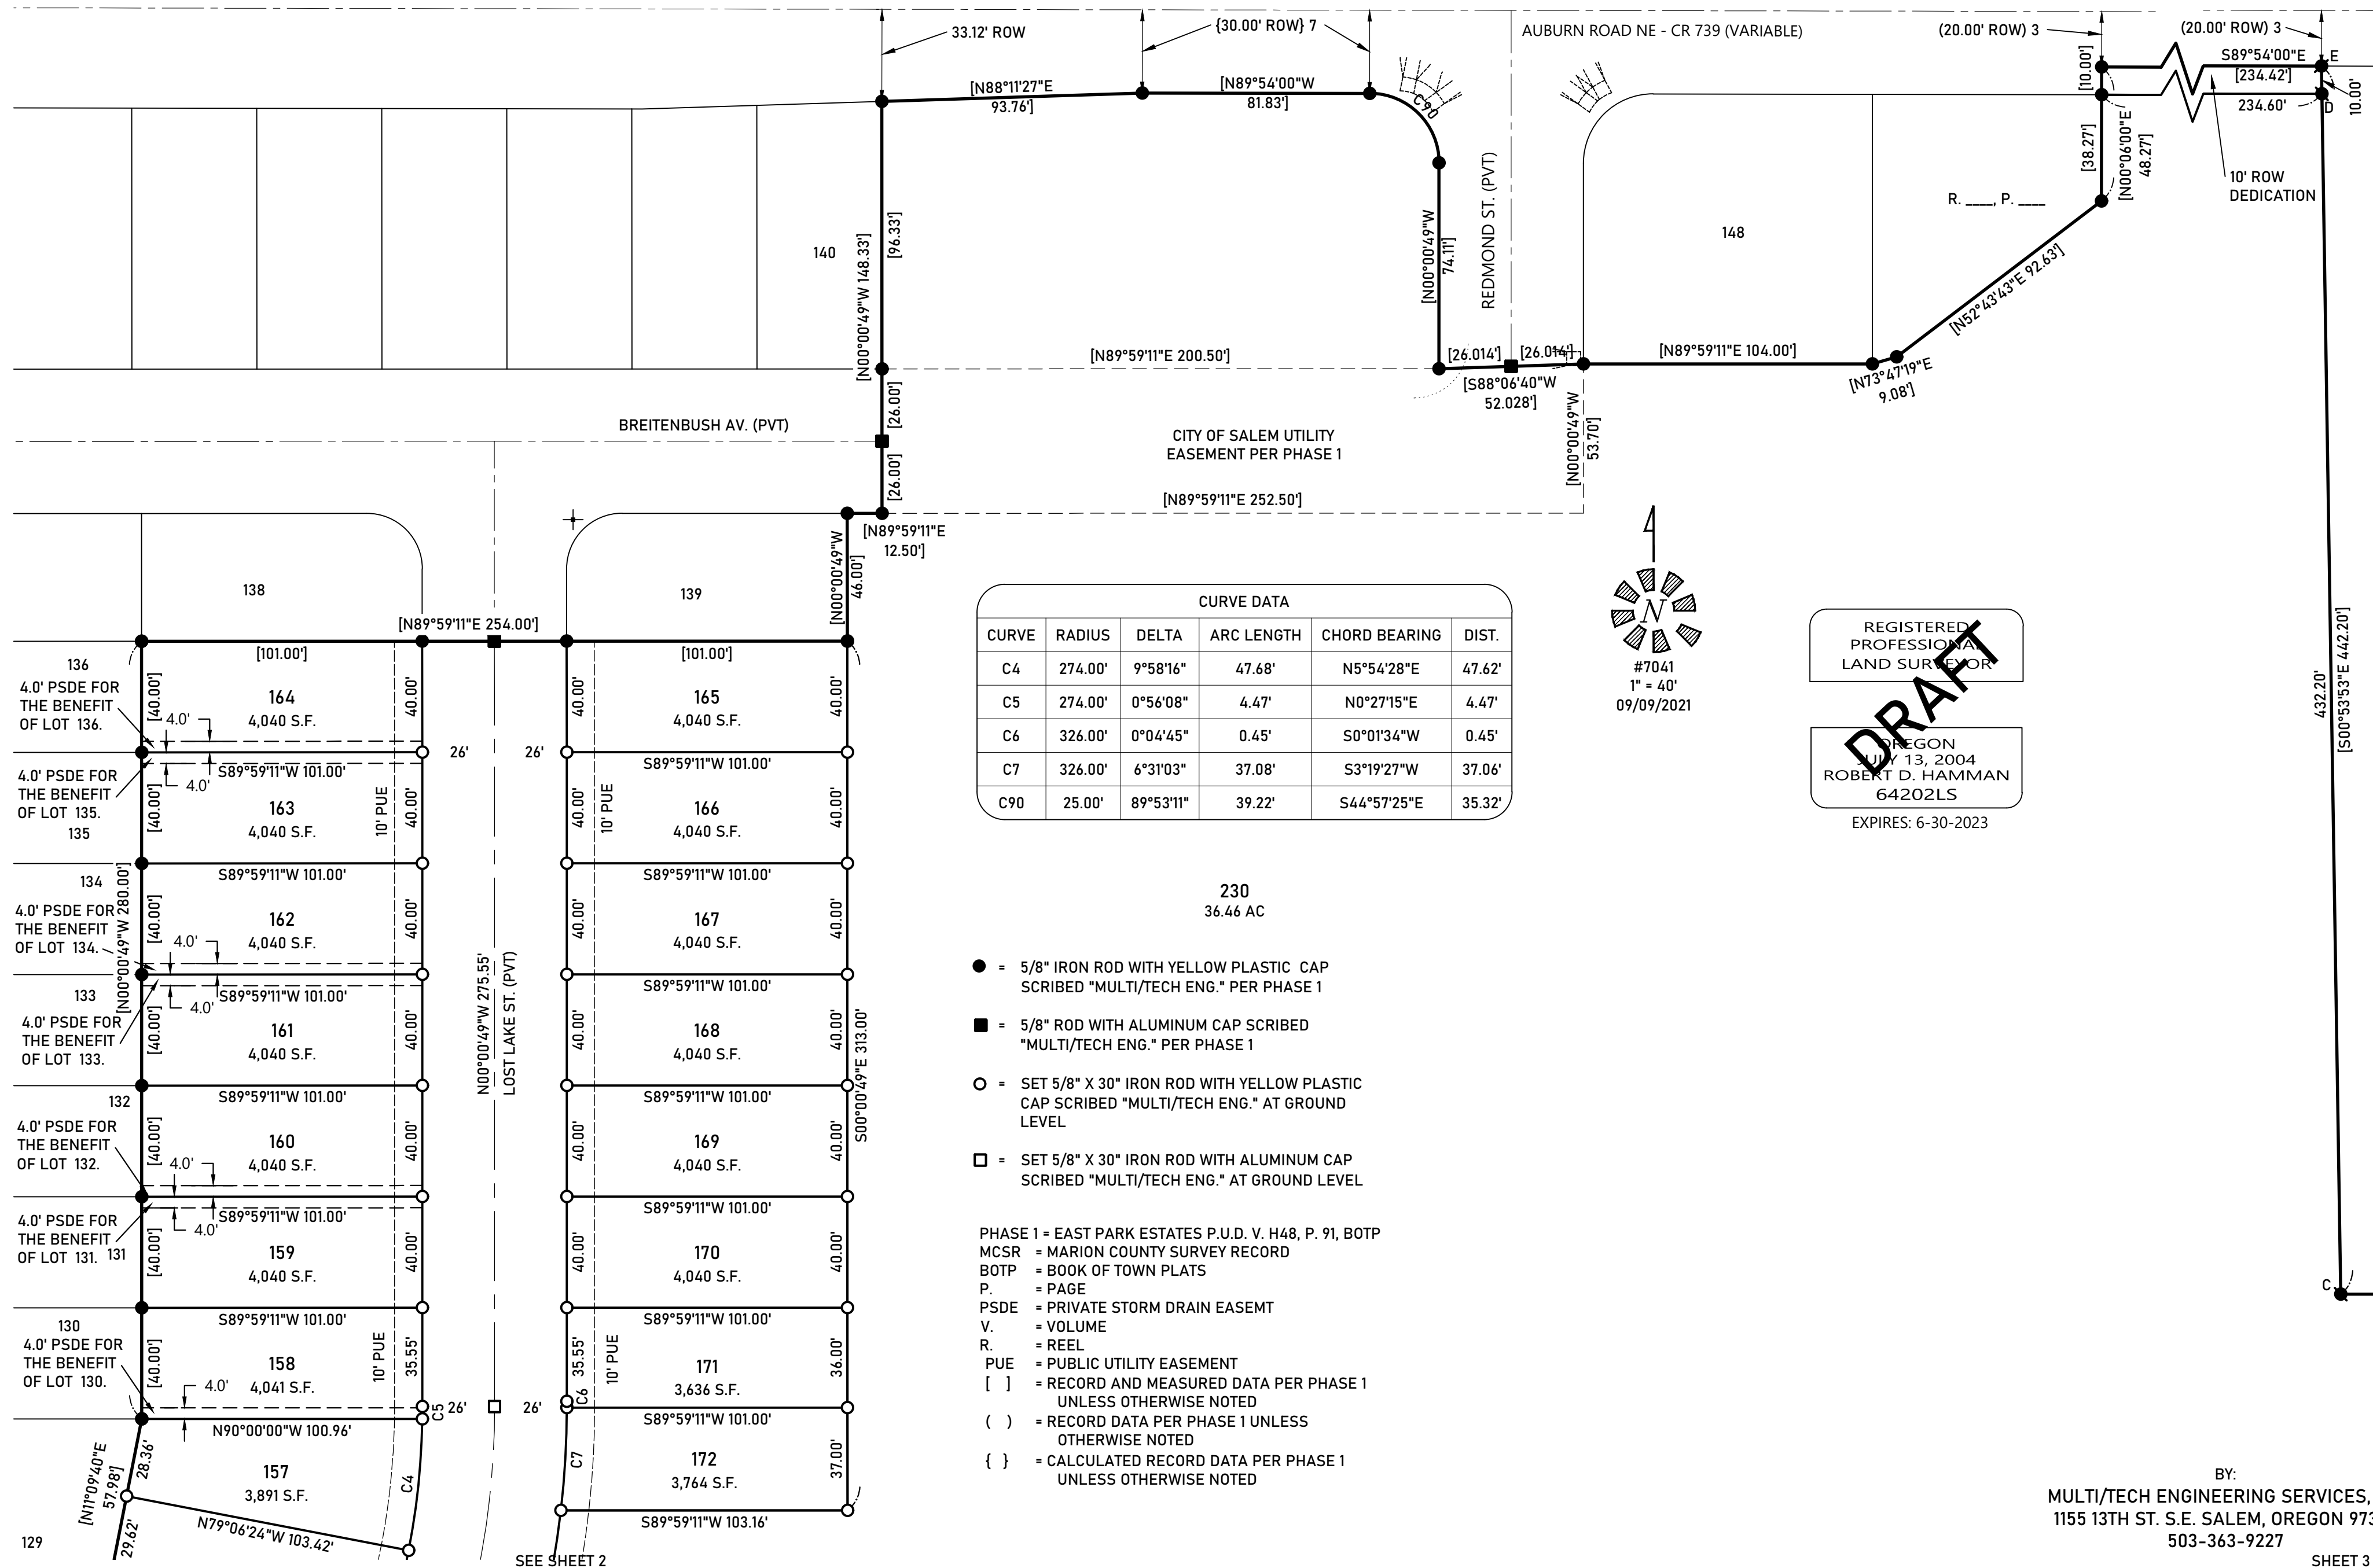

- = 5/8" IRON ROD WITH YELLOW PLASTIC CAP
SCRIBED "MULTI/TECH ENG." PER PHASE 1
- = 5/8" ROD WITH ALUMINUM CAP SCRIBED
"MULTI/TECH ENG." PER PHASE 1
- = SET 5/8" X 30" IRON ROD WITH YELLOW PLASTIC
CAP SCRIBED "MULTI/TECH ENG." AT GROUND
LEVEL
- = SET 5/8" X 30" IRON ROD WITH ALUMINUM CAP
SCRIBED "MULTI/TECH ENG." AT GROUND LEVEL

PHASE 1 = EAST PARK ESTATES P.U.D. V. H48, P. 91, BOTP
MCSR = MARION COUNTY SURVEY RECORD
BOTP = BOOK OF TOWN PLATS
P. = PAGE
PSDE = PRIVATE STORM DRAIN EASEMENT
V. = VOLUME
R. = REEL
PUE = PUBLIC UTILITY EASEMENT
[] = RECORD AND MEASURED DATA PER PHASE 1
UNLESS OTHERWISE NOTED
() = RECORD DATA PER PHASE 1 UNLESS
OTHERWISE NOTED
{ } = CALCULATED RECORD DATA PER PHASE 1
UNLESS OTHERWISE NOTED

BY:
MULTI/TECH ENGINEERING SERVICES, INC.
1155 13TH ST. S.E. SALEM, OREGON 97302
503-363-9227