


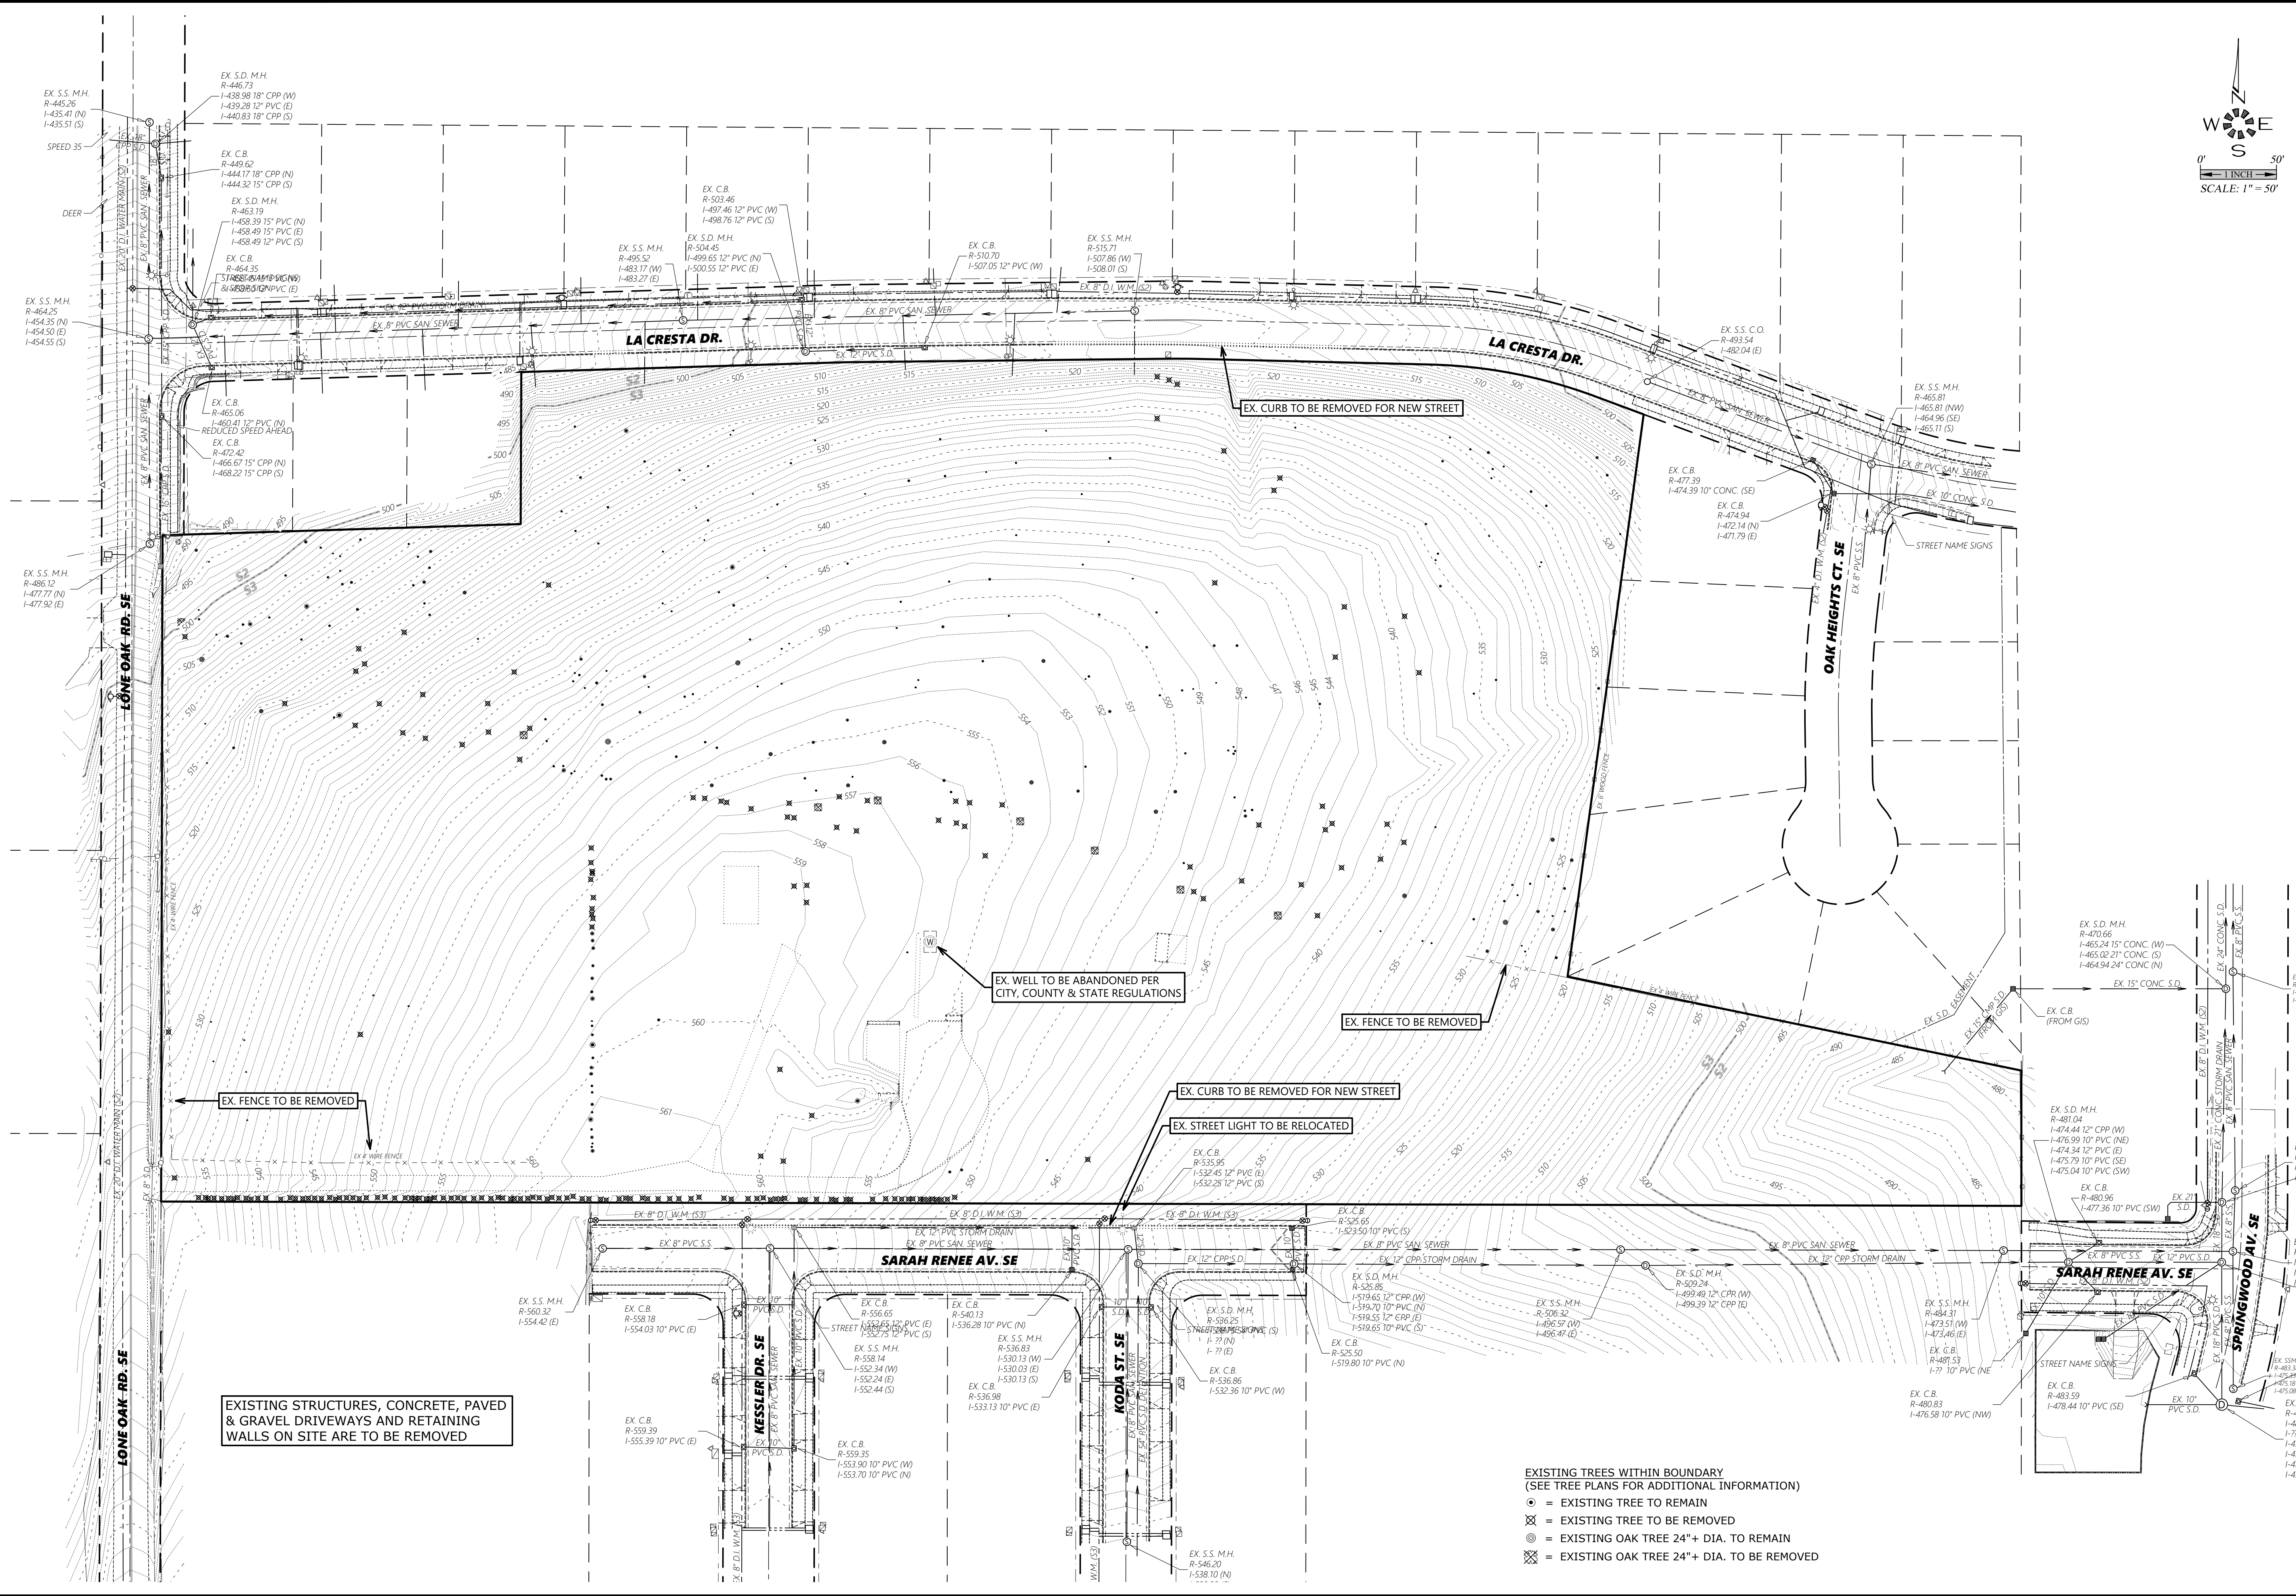

MULTI/TECH

ENGINEERING SERVICES, INC.

1155 13TH ST. S.E. SALEM, OR. 97302

PH. (503) 363-5277 FAX (503) 366-5660

www.multi-tech-engineering.net office@multi-tech-engineering.net

EXISTING CONDITIONS PLAN

OAK GROVE

NO CHANGES, MODIFICATIONS OR REVISIONS SHALL BE MADE TO THESE DRAWINGS WITHOUT WRITTEN AUTHORIZATION FROM THE DESIGN ENGINEER.
DIMENSIONS & NOTES TAKE PRECEDENCE OVER GRAPHICAL REPRESENTATION.

Design: M.D.G.

Drawn: D.G.G.

Checked: J.J.G.

Date: JUNE 2021

Scale: AS SHOWN

As-Built: -----

REGISTERED PROFESSIONAL ENGINEER

MARK D. GREEN

EXPIRES: 06-30-2021

JOB # 7154

P2