


J:\7154\7154-LoneOak\5750\Draw - 20\7154p.dwg P11- PREL 12/1/2021 10:54:37 AM 55046

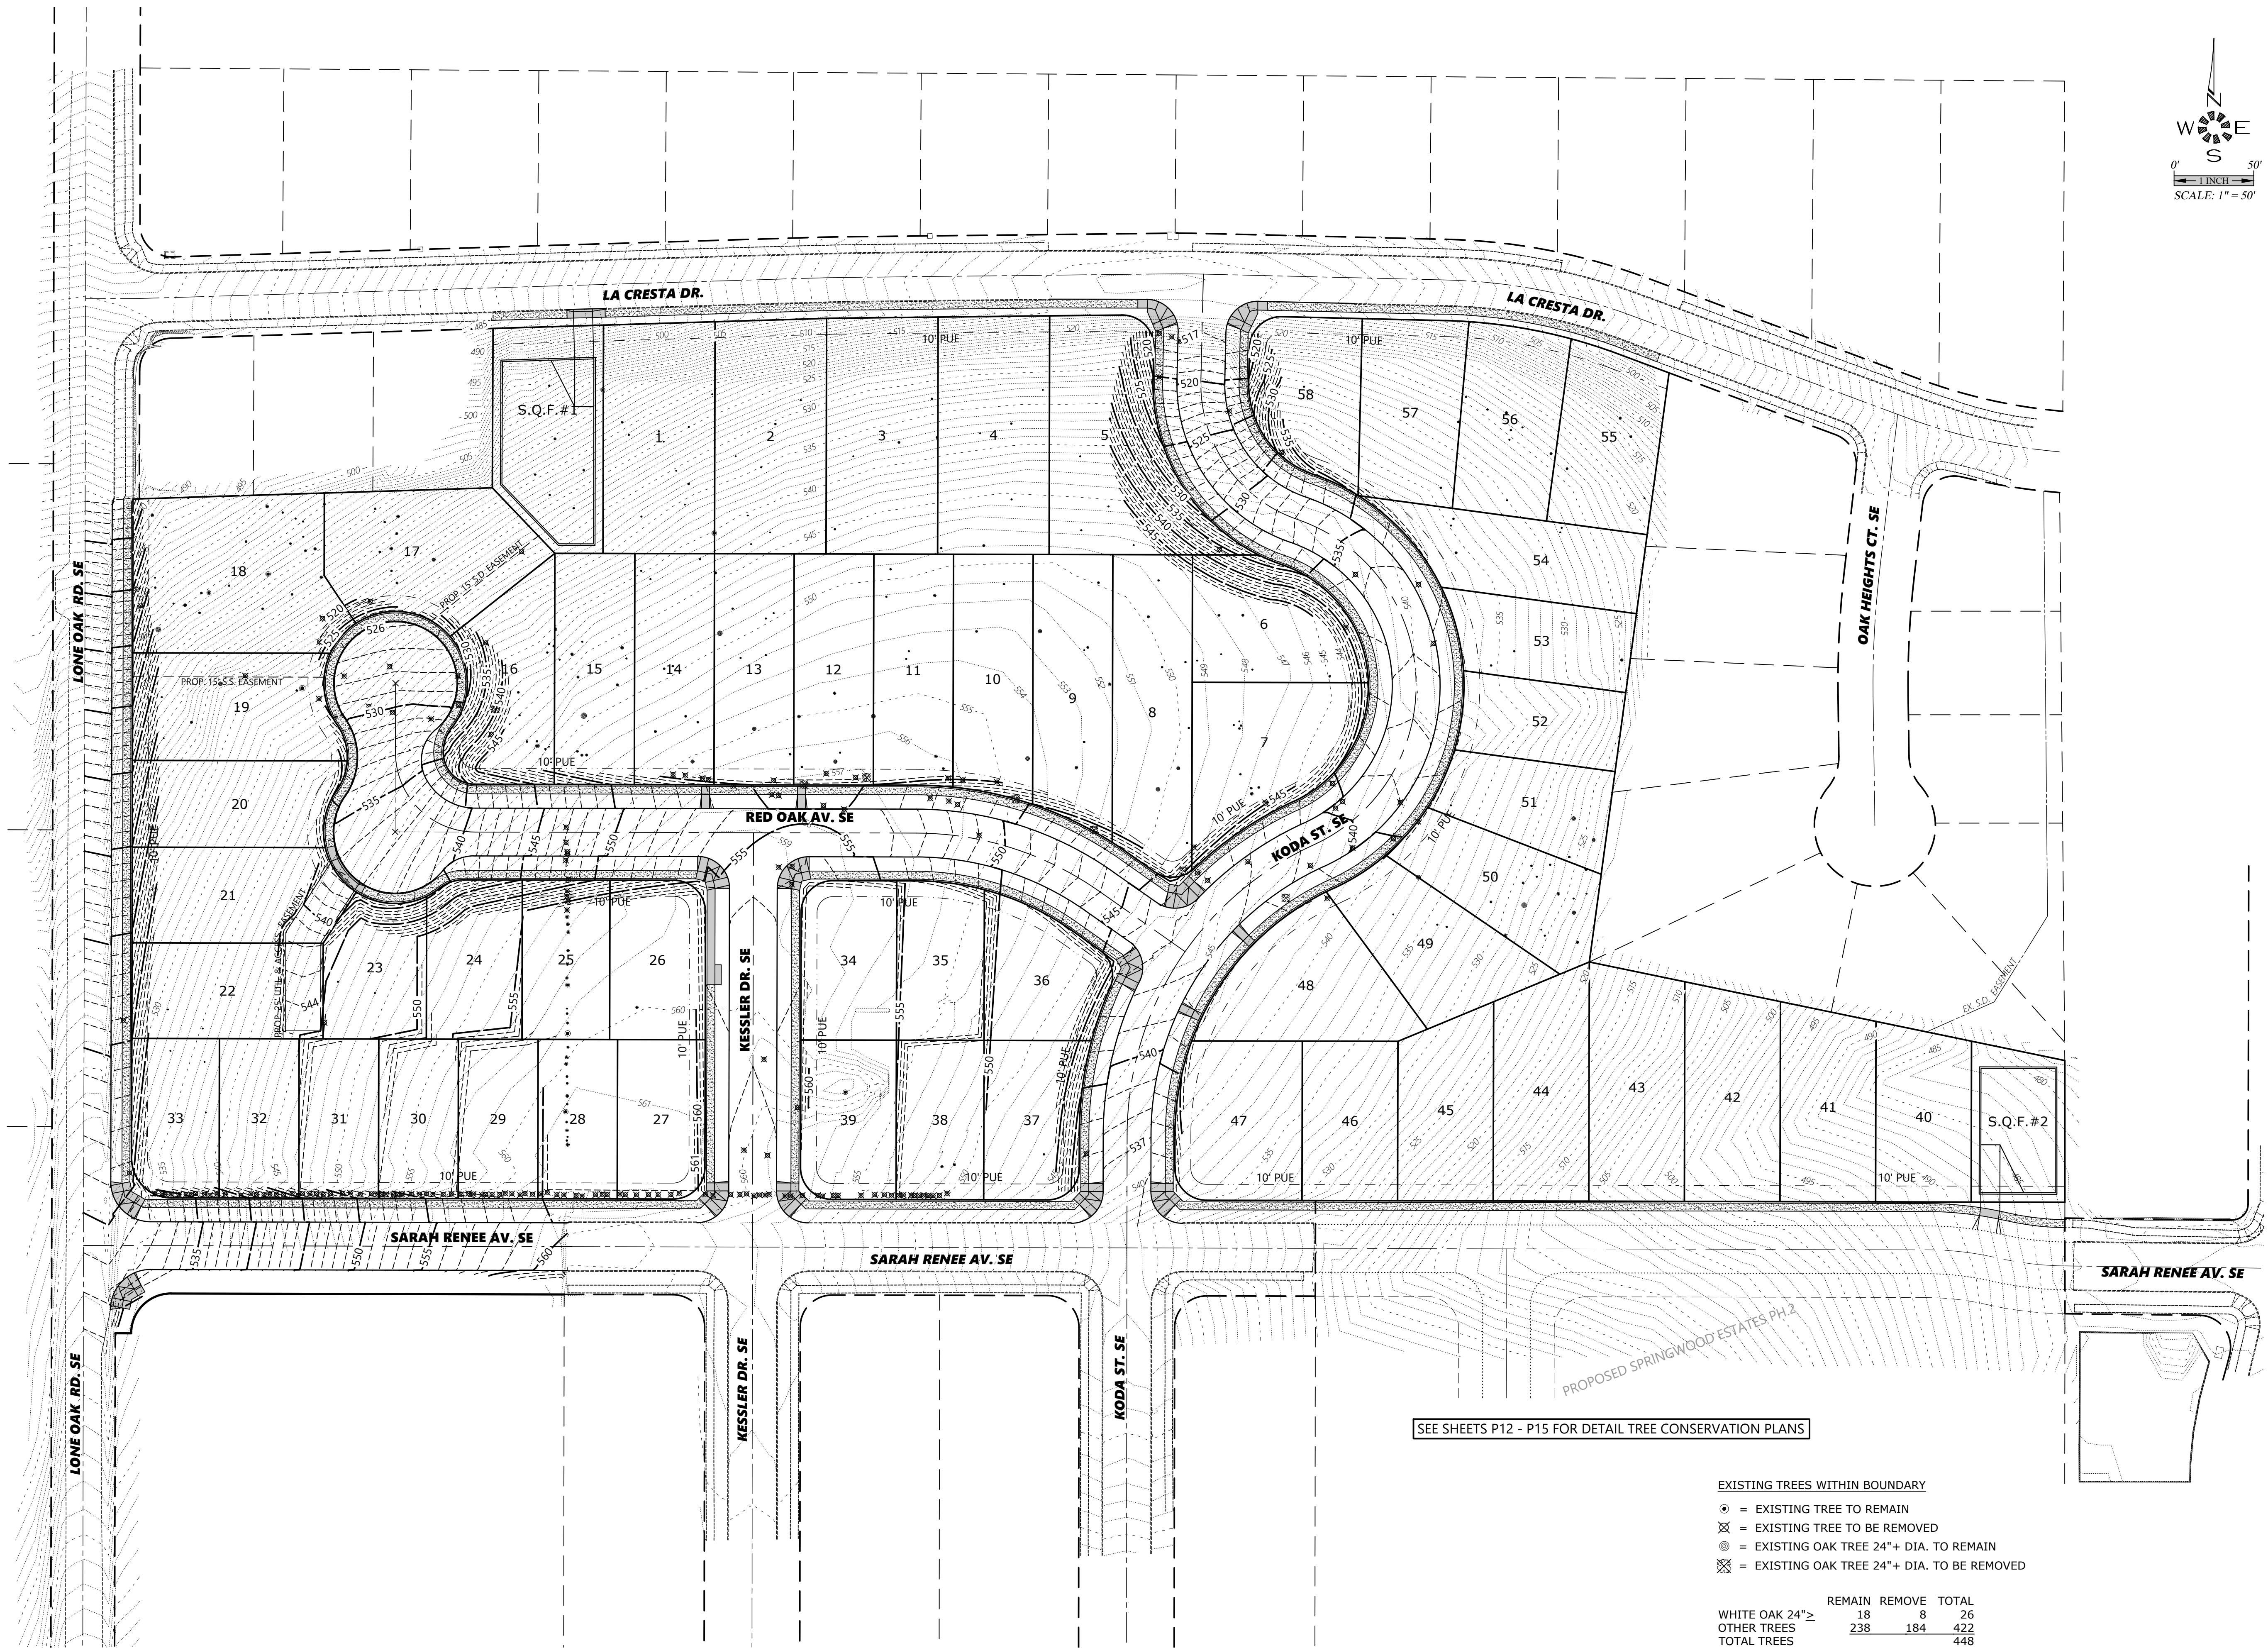

- EXISTING TREES WITHIN BOUNDARY
- = EXISTING TREE TO REMAIN
 - ⊗ = EXISTING TREE TO BE REMOVED
 - ⊙ = EXISTING OAK TREE 24" + DIA. TO REMAIN
 - ⊗ = EXISTING OAK TREE 24" + DIA. TO BE REMOVED

	REMAIN	REMOVE	TOTAL
WHITE OAK 24" ≥	18	8	26
OTHER TREES	238	184	422
TOTAL TREES			448



TREE CONSERVATION OVERALL PLAN

OAK GROVE

NO CHANGES, MODIFICATIONS
OR REVISIONS TO BE
MADE WITHOUT WRITTEN
AUTHORIZATION FROM THE
DESIGN ENGINEER.
DIMENSIONS & NOTES TAKE
PRECEDENCE OVER
GRAPHICAL REPRESENTATION.

Design: M.D.G.
Drawn: D.G.G.
Checked: J.J.G.
Date: JUNE 2021
Scale: AS SHOWN
As-Built: ---



JOB # 7154

P11