
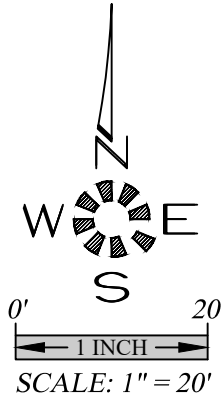


J:\7154\7154-LoneOak\3750\Draw_20\7154p.dwg P12-REL 12/1/2021 10:57:55 AM 5504e

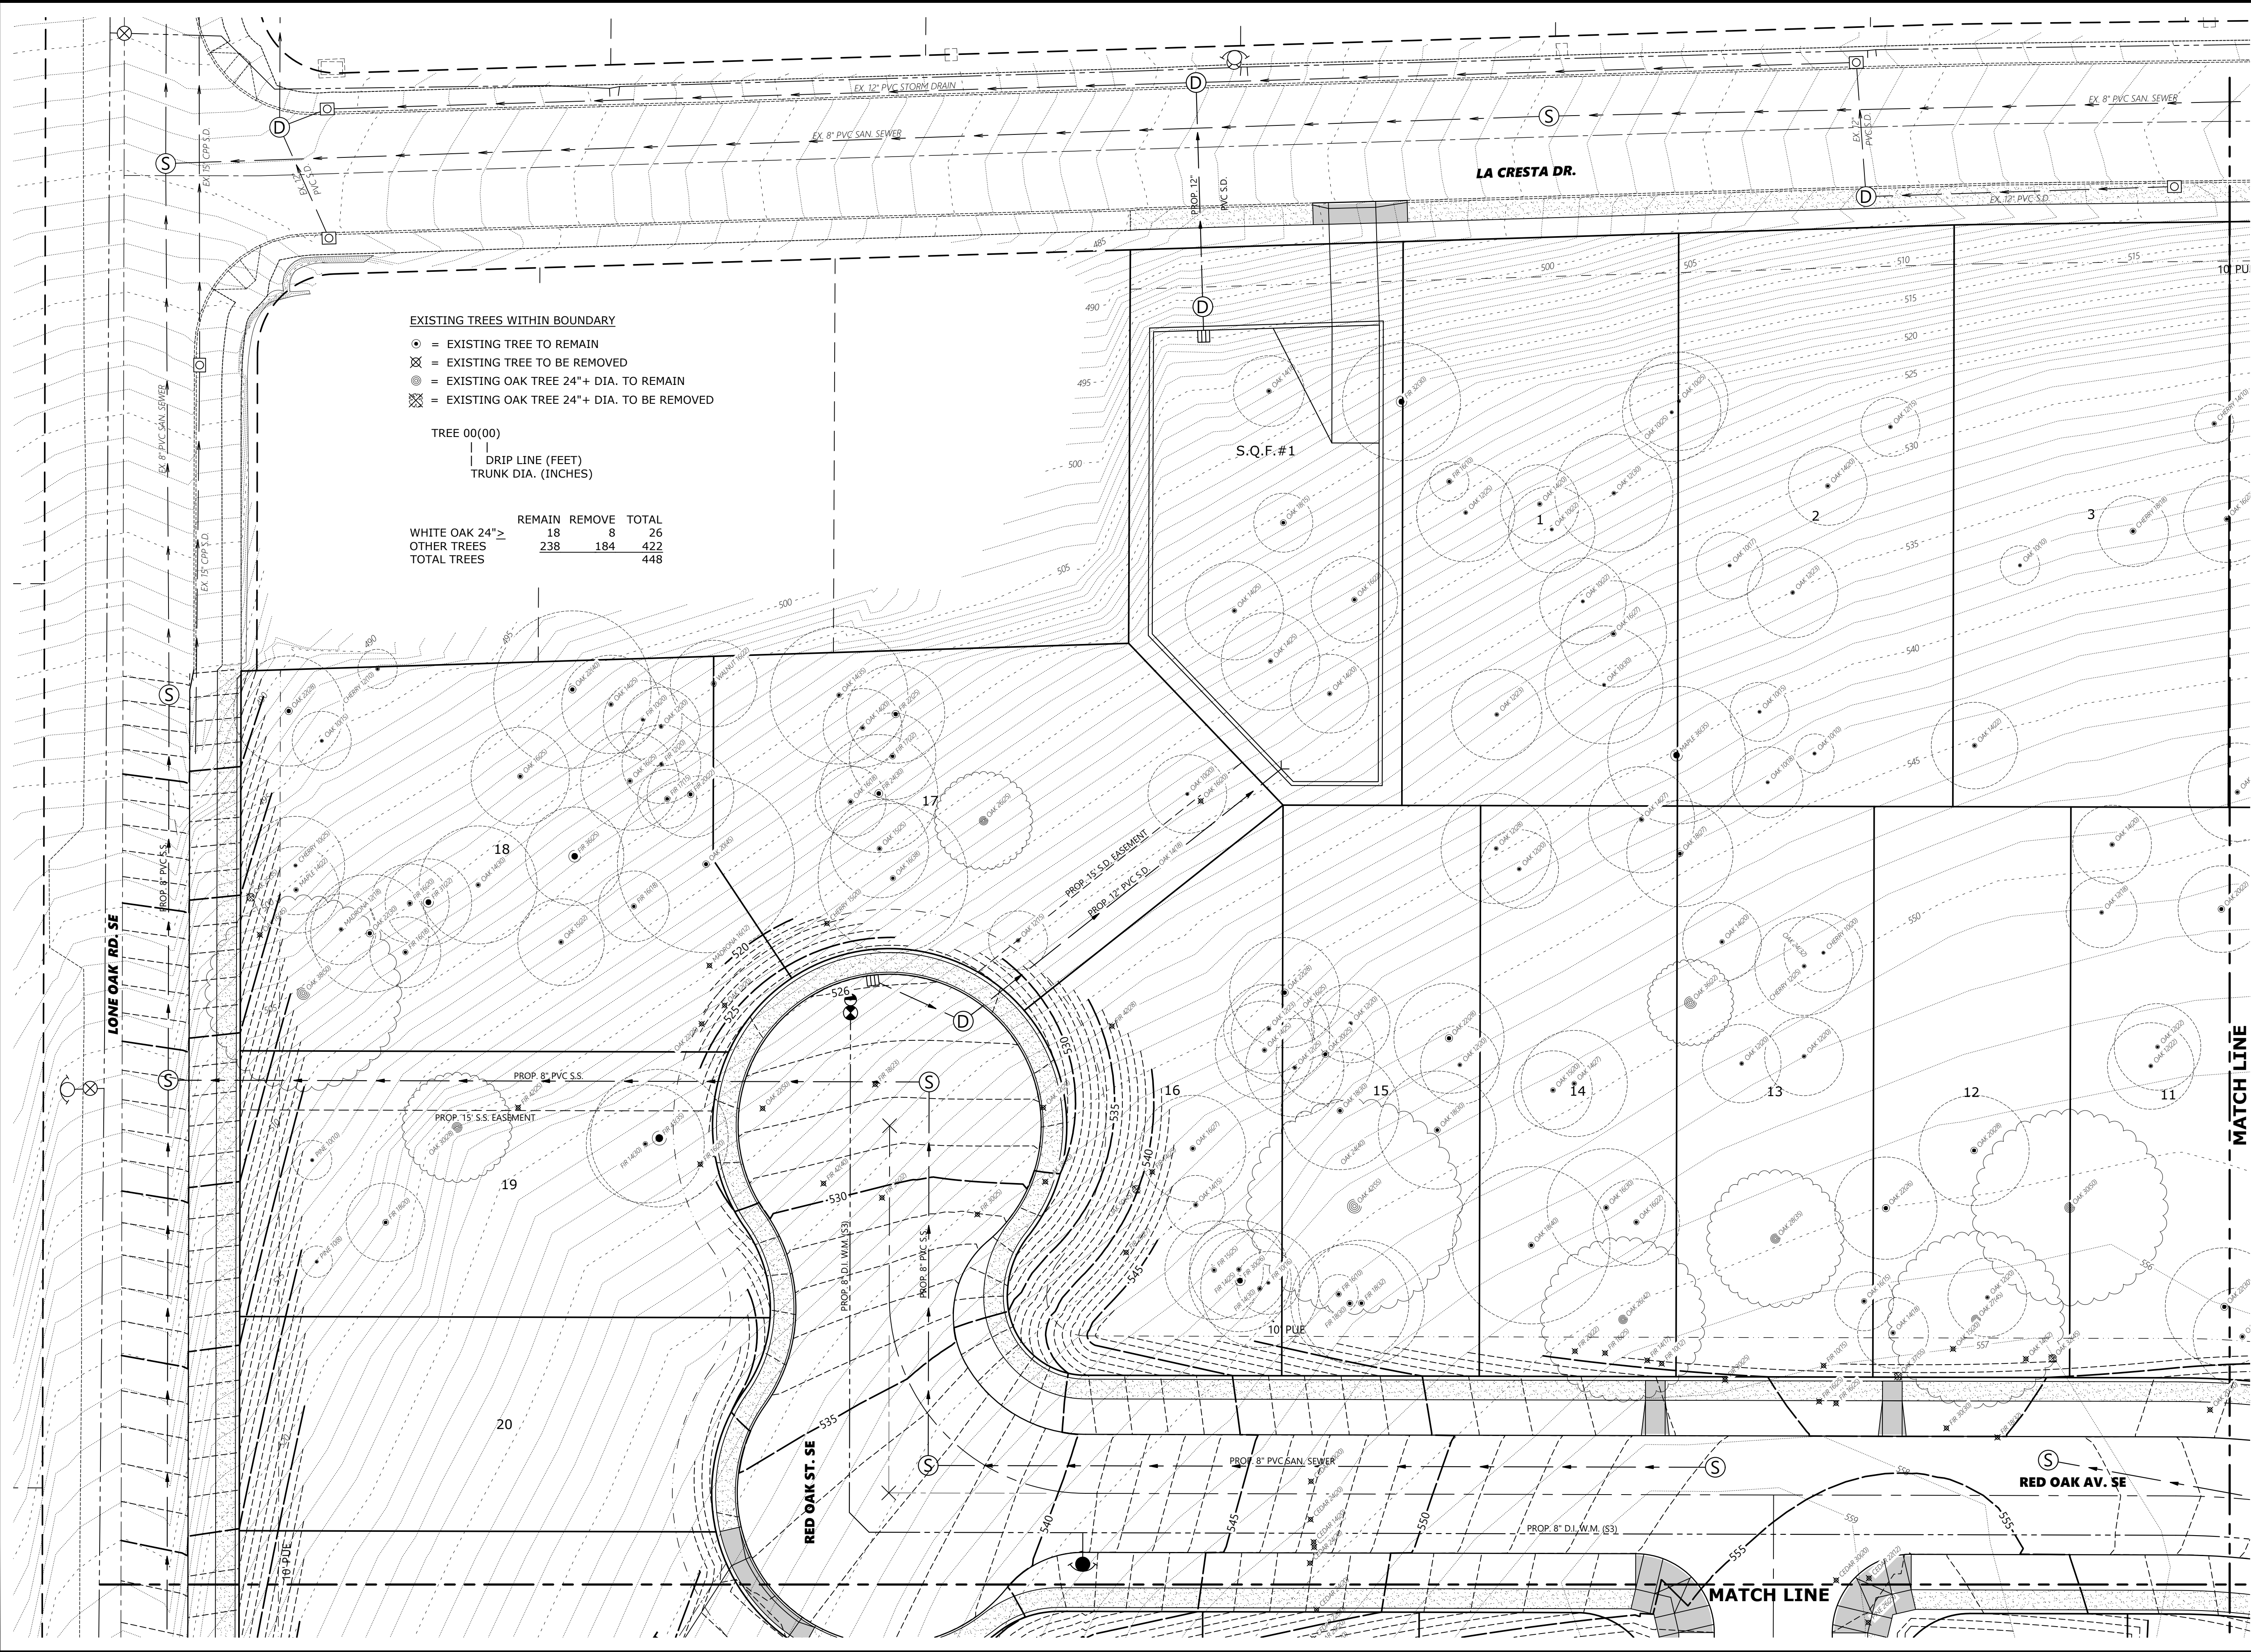


TREE CONSERVATION N.W. QUADRANT

OAK GROVE

NO CHANGES, MODIFICATIONS
OR REVISIONS TO BE
MADE WITHOUT WRITTEN
AUTHORIZATION FROM THE
DESIGN ENGINEER.
DIMENSIONS & NOTES TAKE
PRECEDENCE OVER
GRAPHICAL REPRESENTATION.

71540 P12-TREE
Design: M.D.G.
Drawn: D.G.G.
Checked: J.J.G.
Date: JUNE 2021
Scale: AS SHOWN
As-Built: -----

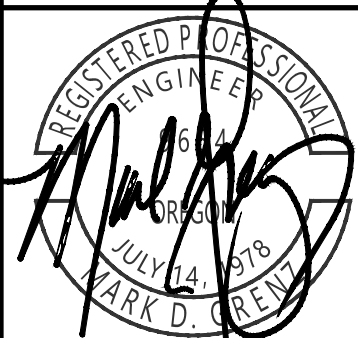

EXPIRES: 06-30-2021

JOB # 7154

P12