
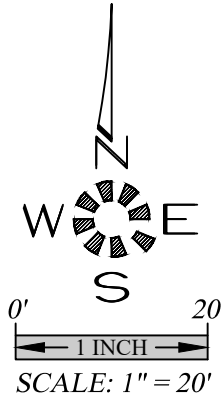


J:\7154\7154-LunaOak(S20)\Draw - 20\7154p.dwg P13-PREL 12/1/2021 10:57:10 AM 55x14

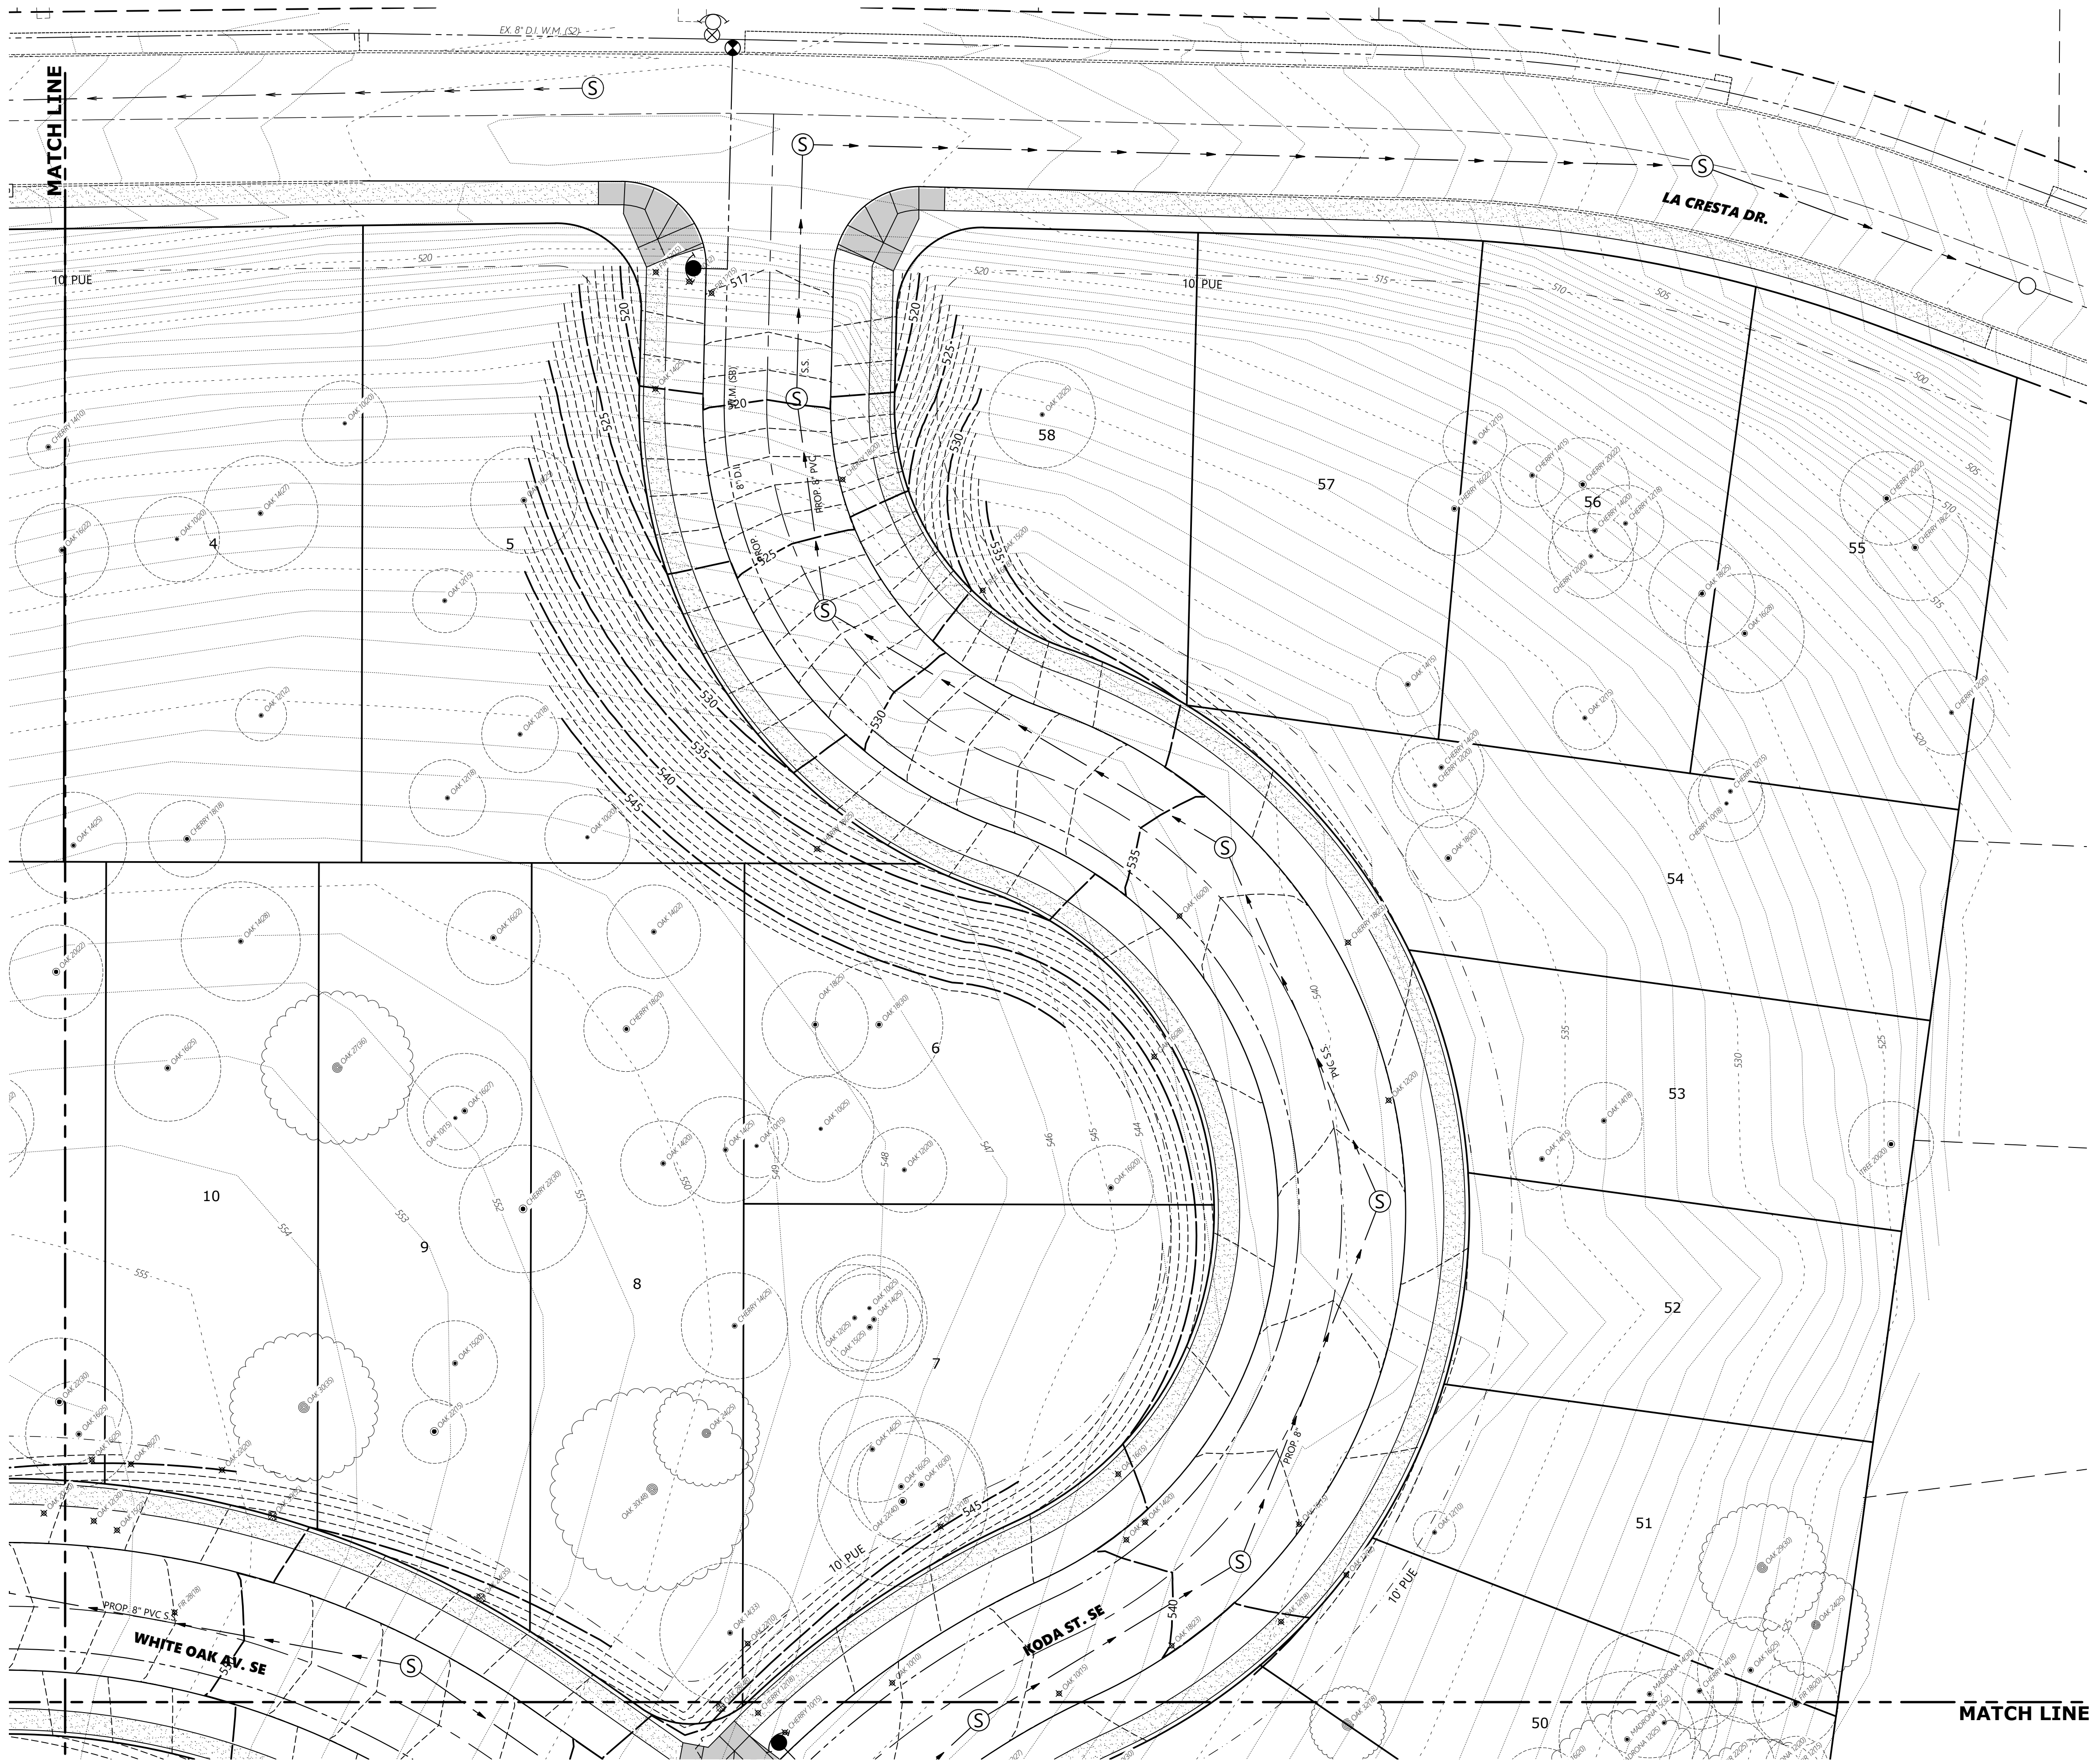

MULTI/TECH

ENGINEERING SERVICES, INC.
1155 13th ST. S.E. SALEM, OR. 97302
PH. (503) 363-5927 FAX (503) 364-5660
www.mtengr.com office@mtengr.com

TREE CONSERVATION
N.E. QUADRANT

OAK GROVE

NO CHANGES, MODIFICATIONS
OR REPROCESSES CAN BE
MADE WITHOUT WRITTEN
AUTHORIZATION FROM THE
DESIGN ENGINEER.
DIMENSIONS & NOTES TAKE
PRECEDENCE OVER
GRAPHICAL REPRESENTATION.

Design:	M.D.G.
Drawn:	D.G.G.
Checked:	J.J.G.
Date:	JUNE 2021
Scale:	AS SHOWN
As-Built:	----



EXPIRES: 06-30-2021

JOB # 7154

P13

EXISTING TREES WITHIN BOUNDARY

- = EXISTING TREE TO REMAIN
- ✕ = EXISTING TREE TO BE REMOVED
- ◎ = EXISTING OAK TREE 24"+ DIA. TO REMAIN
- ⊗ = EXISTING OAK TREE 24"+ DIA. TO BE REMOVED

TREE 00(00)

DRIP LINE (FEET)
TRUNK DIA. (INCHES)

	REMAIN	REMOVE	TOTAL
WHITE OAK 24"≥	18	8	26
OTHER TREES	238	184	422
TOTAL TREES			448