


J:\7154\7154-LoneOak\5750\Draw - 20\7154p.dwg P14-PREL 12/1/2021 10:57:15 AM 55x14

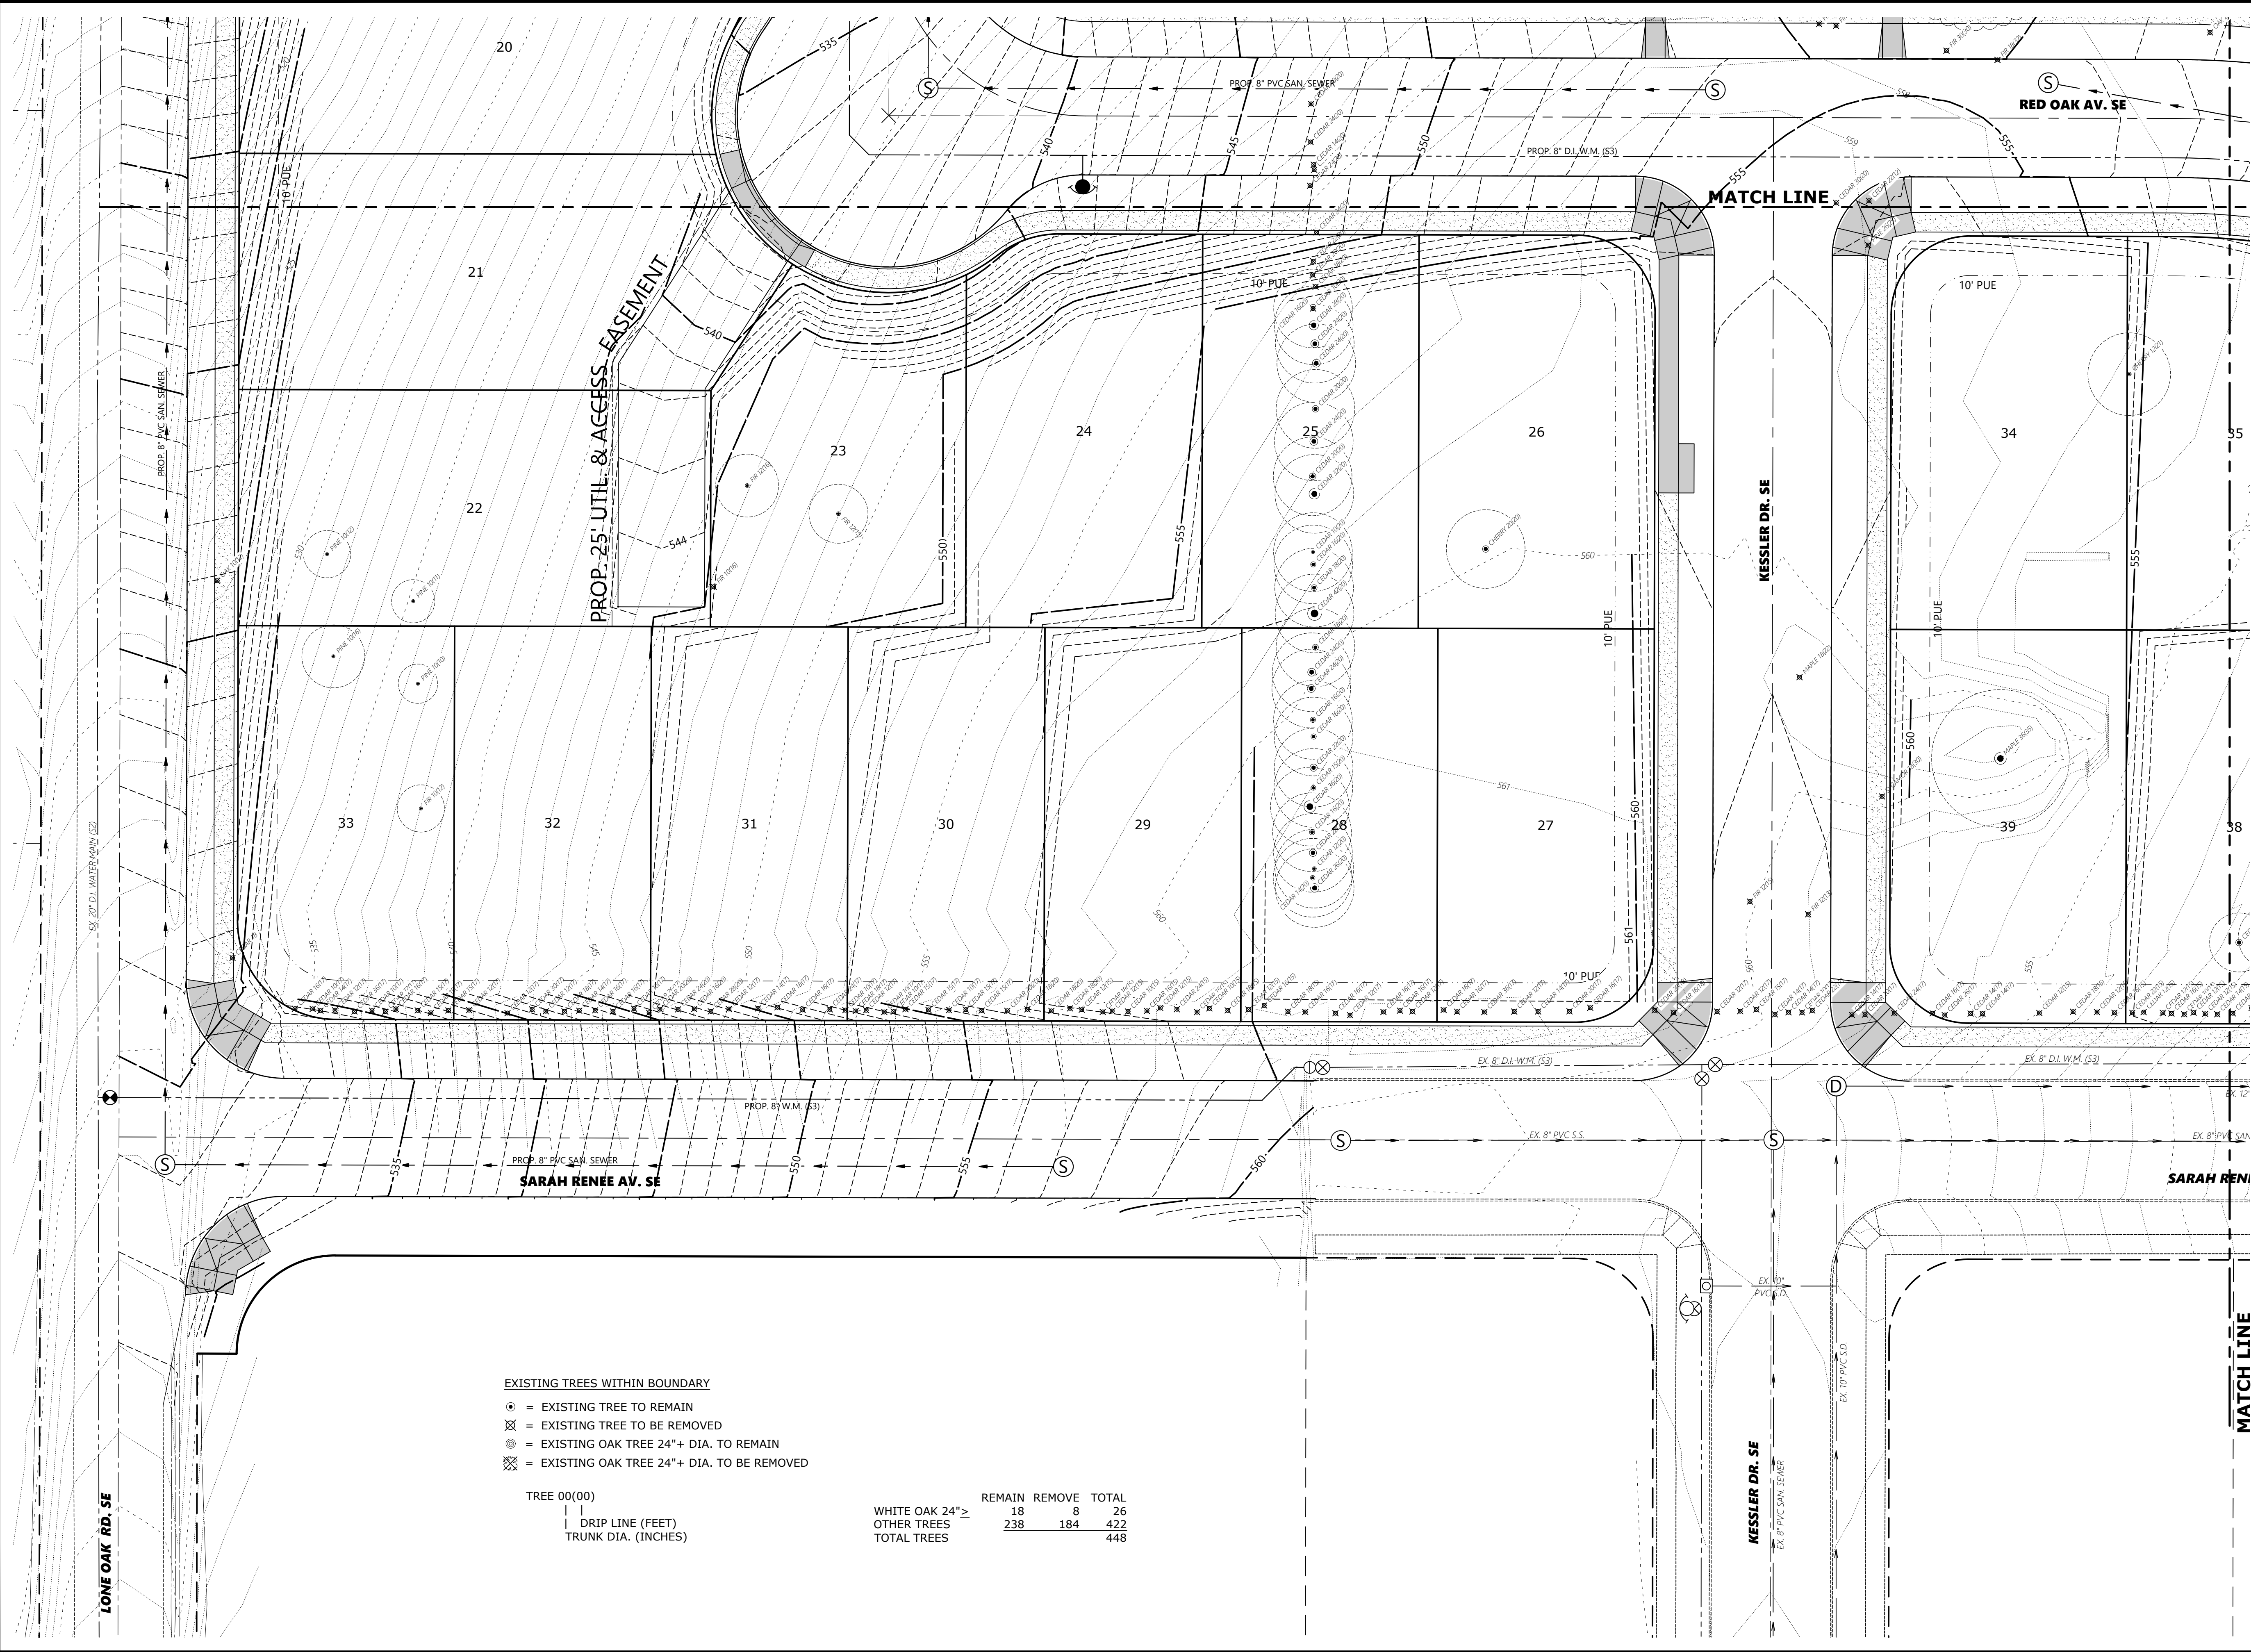


EXISTING TREES WITHIN BOUNDARY

- = EXISTING TREE TO REMAIN
- ⊗ = EXISTING TREE TO BE REMOVED
- ⊙ = EXISTING OAK TREE 24"± DIA. TO REMAIN
- ⊗ = EXISTING OAK TREE 24"± DIA. TO BE REMOVED

TREE 00(00)

DRIP LINE (FEET)
TRUNK DIA. (INCHES)

	REMAIN	REMOVE	TOTAL
WHITE OAK 24"±	18	8	26
OTHER TREES	238	184	422
TOTAL TREES			448

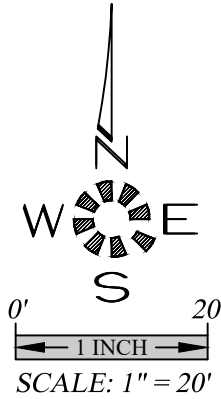

MULTI/TECH

ENGINEERING SERVICES, INC.

1155 13th ST. S.E. SALEM, OR. 97302

PH. (503) 363-5227 FAX (503) 364-5660

www.mtengr.com office@mtengr.com

TREE CONSERVATION
S.W. QUADRANT

OAK GROVE

NO CHANGES, MODIFICATIONS
OR REPROCESSES SHALL BE
MADE WITHOUT WRITTEN
AUTHORIZATION FROM THE
DESIGN ENGINEER.
DIMENSIONS & NOTES TAKE
PRECEDENCE OVER
GRAPHICAL REPRESENTATION.

Design:	M.D.G.
Drawn:	D.G.G.
Checked:	J.J.G.
Date:	JUNE 2021
Scale:	AS SHOWN
As-Built:	----

REGISTERED PROFESSIONAL ENGINEER

MARK D. GRAYSON

JULY 14 1978

EXPIRES: 06-30-2021

JOB # 7154

P14