


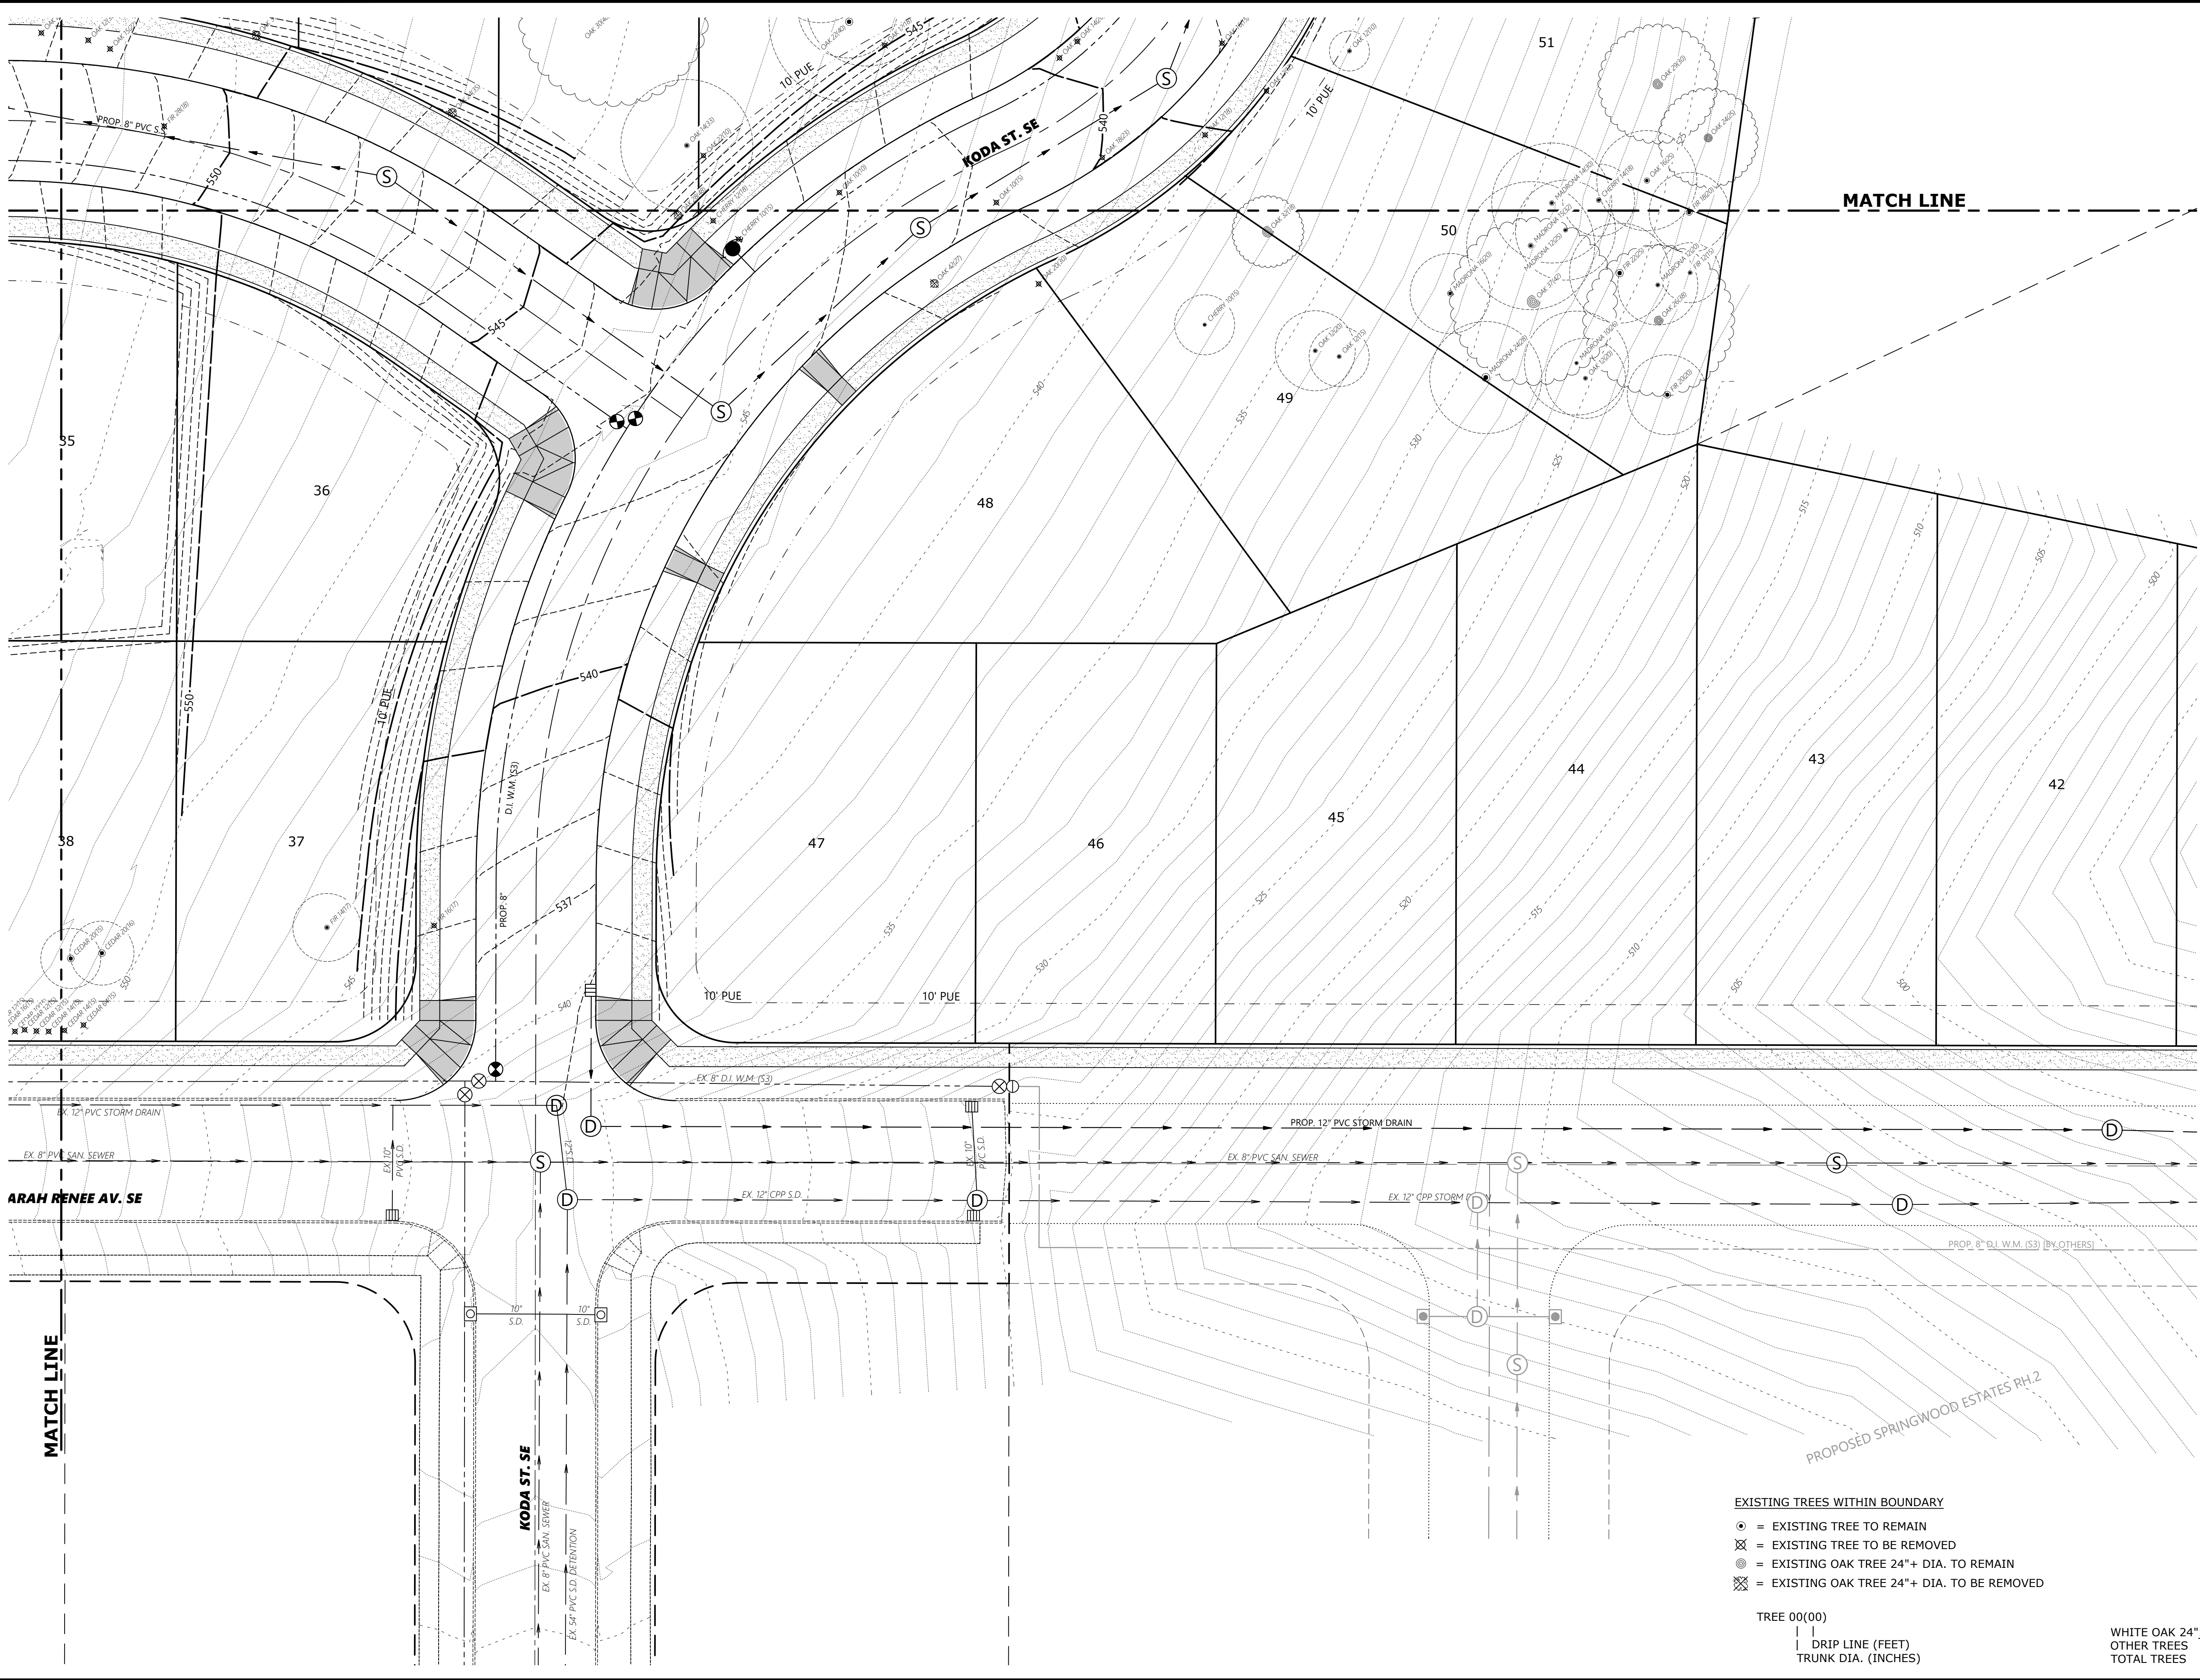

MULTI/TECH

ENGINEERING SERVICES, INC.

1155 13th ST. S.E. SALEM, OR. 97302
PH. (503) 363-5227 FAX (503) 364-5660
www.mtengr.com office@mtengr.com

TREE CONSERVATION

S.E. QUADRANT

OAK GROVE

NO CHANGES, MODIFICATIONS OR REVISIONS TO BE MADE WITHOUT WRITTEN AUTHORIZATION FROM THE DESIGN ENGINEER.

DIMENSIONS & NOTES TAKE PRECEDENCE OVER GRAPHICAL REPRESENTATION.

71540 715-TREE

Design: M.D.G.
Drawn: D.G.G.
Checked: J.J.G.
Date: JUNE 2021
Scale: AS SHOWN
As-Built: ----

REGISTERED PROFESSIONAL ENGINEER
MARK D. G. G.
OREGON
JULY 14, 1978
EXPIRES: 06-30-2021

JOB # 7154

P15