
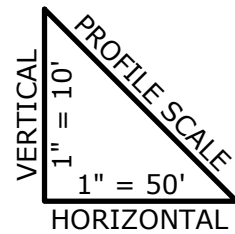
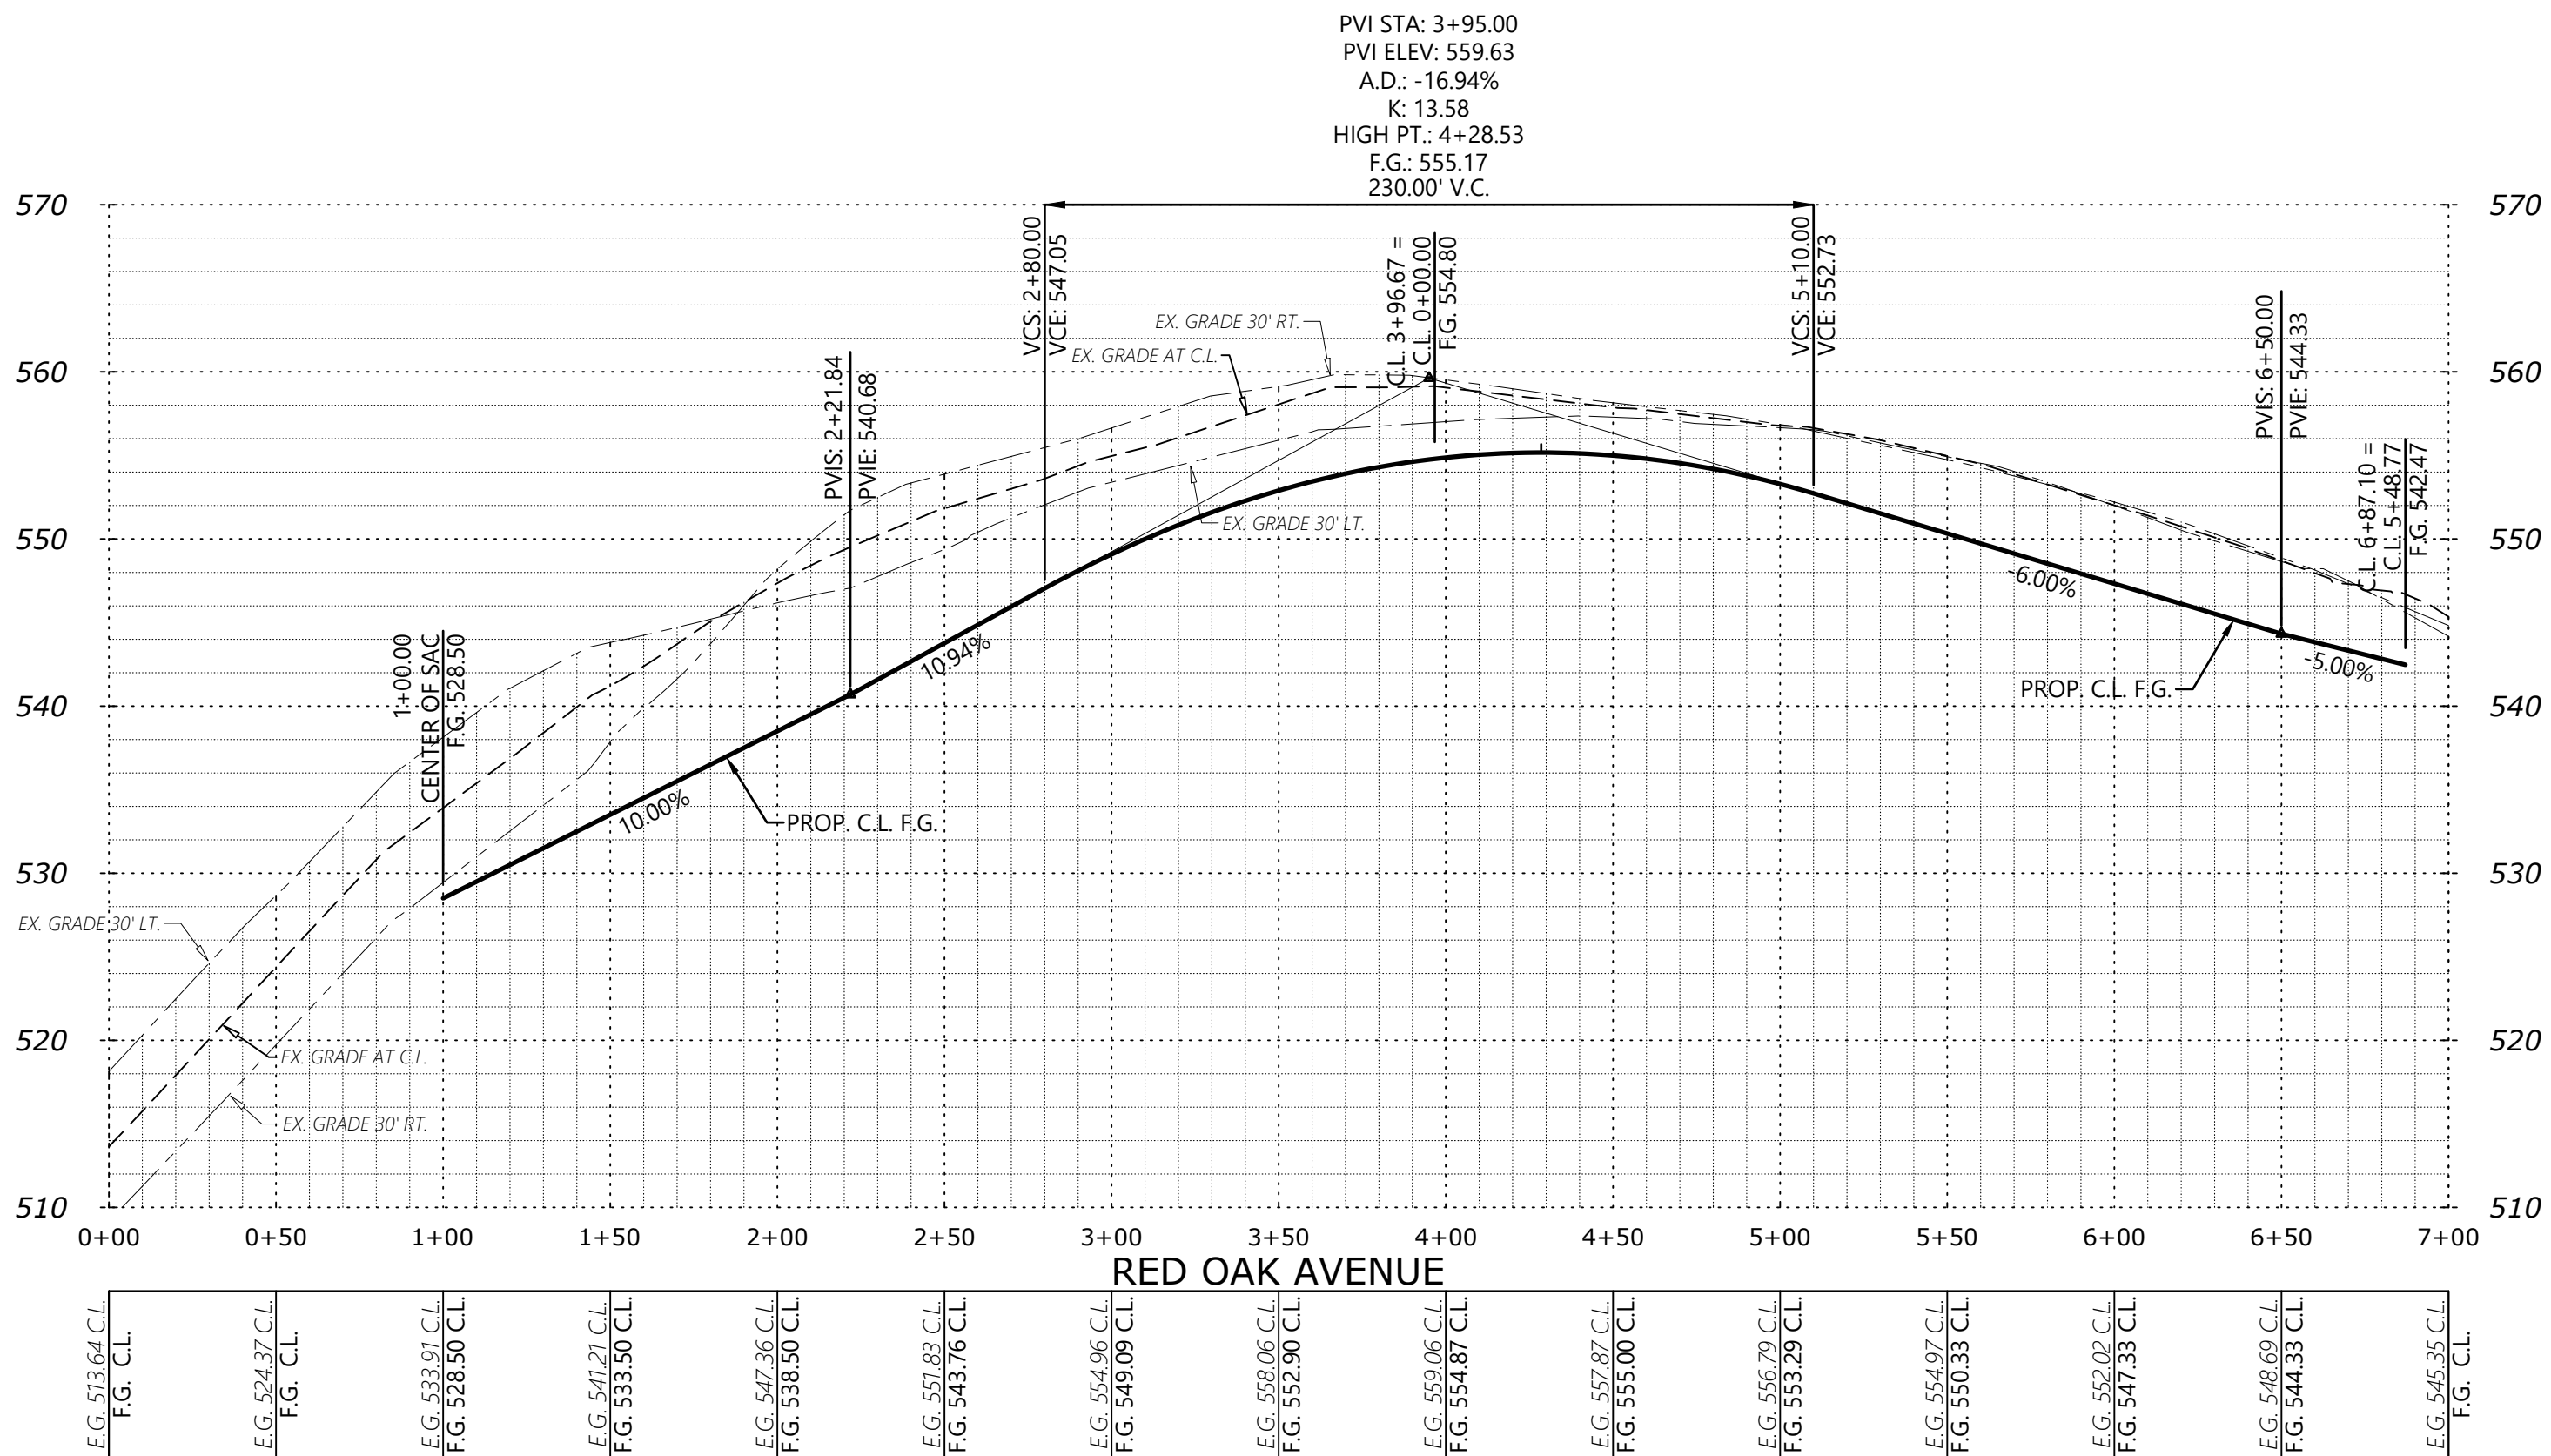
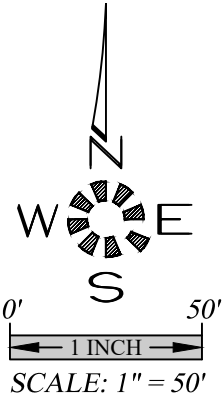


J:\V1\154-LoneOak\5750\10wg_20\154p.dwg P5-ST, 12/1/2021 10:44:52 AM D:\aile

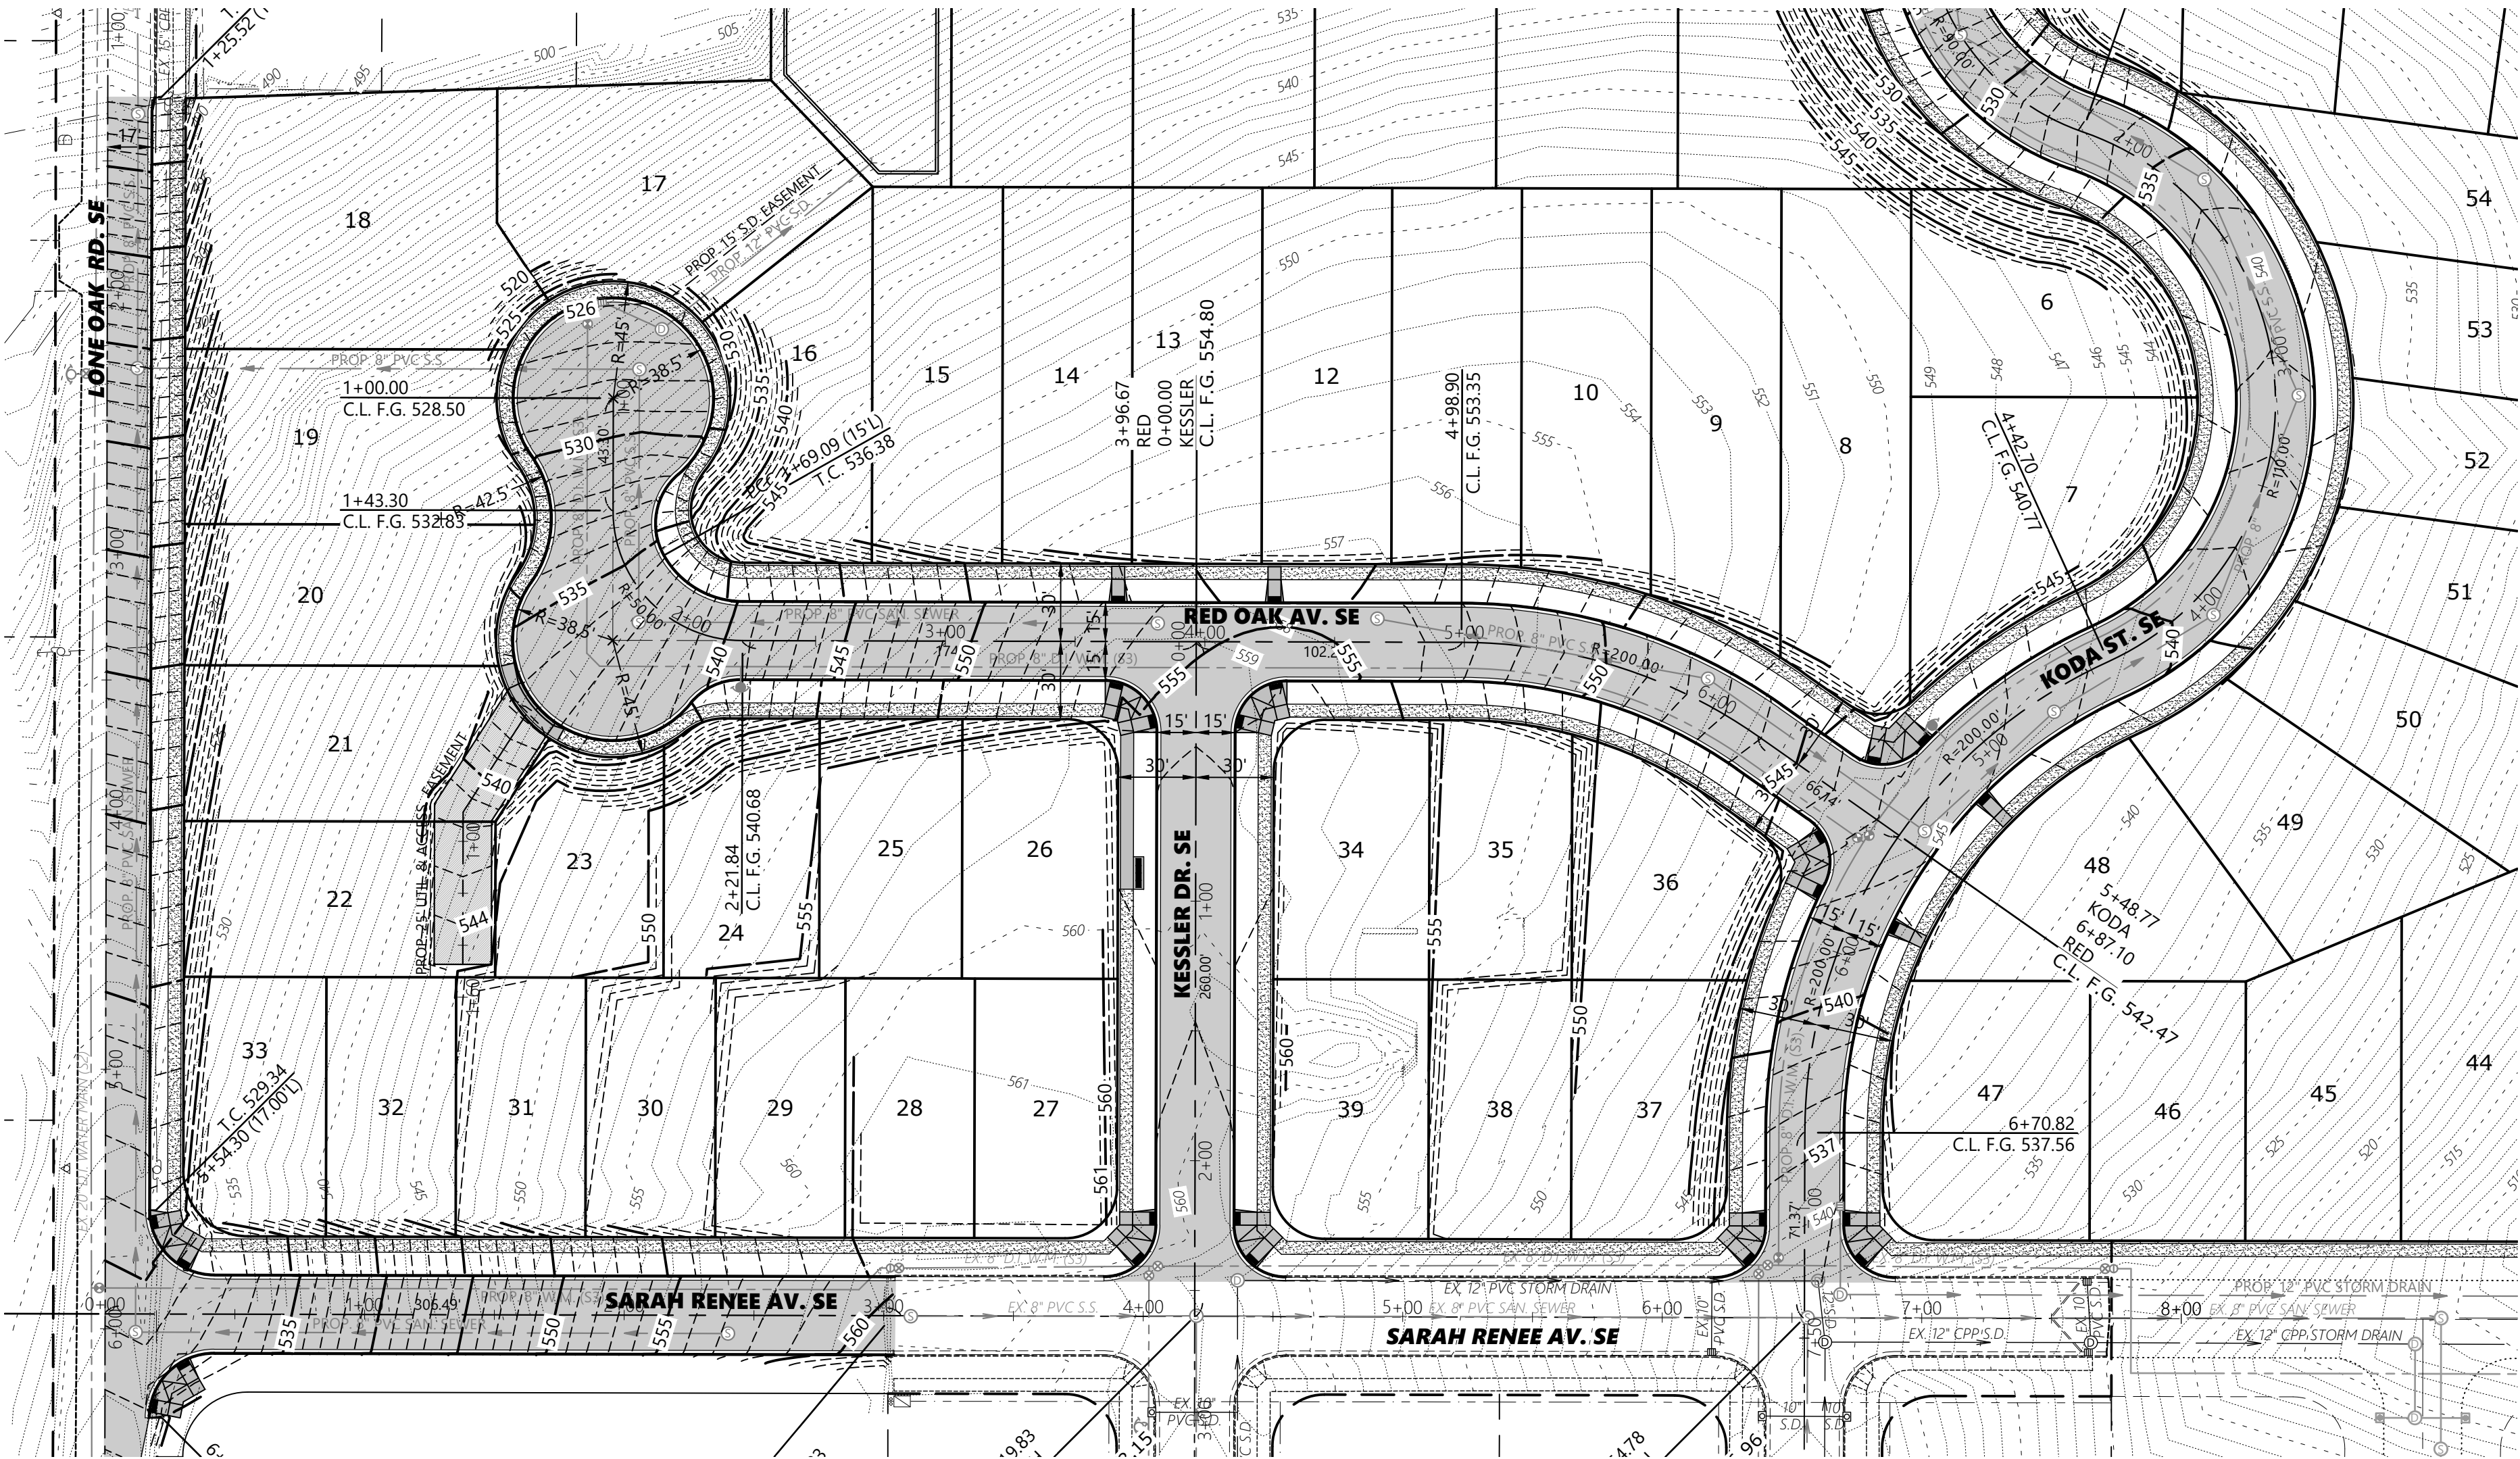

STREET PLAN

OAK GROVE

NO CHANGES, MODIFICATIONS
OR REPRODUCTION SHALL BE
MADE WITHOUT WRITTEN
AUTHORIZATION FROM THE
DESIGN ENGINEER.
DIMENSIONS & NOTES TAKE
PRECEDENCE OVER
GRAPHICAL REPRESENTATION.

Design: M.D.G.
Drawn: D.G.G.
Checked: J.J.G.
Date: JUNE 2021
Scale: AS SHOWN
As-Built: ----



EXPIRES: 06-30-2021
JOB # 7154