
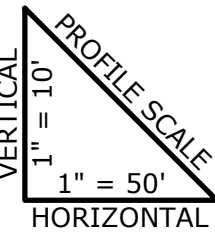
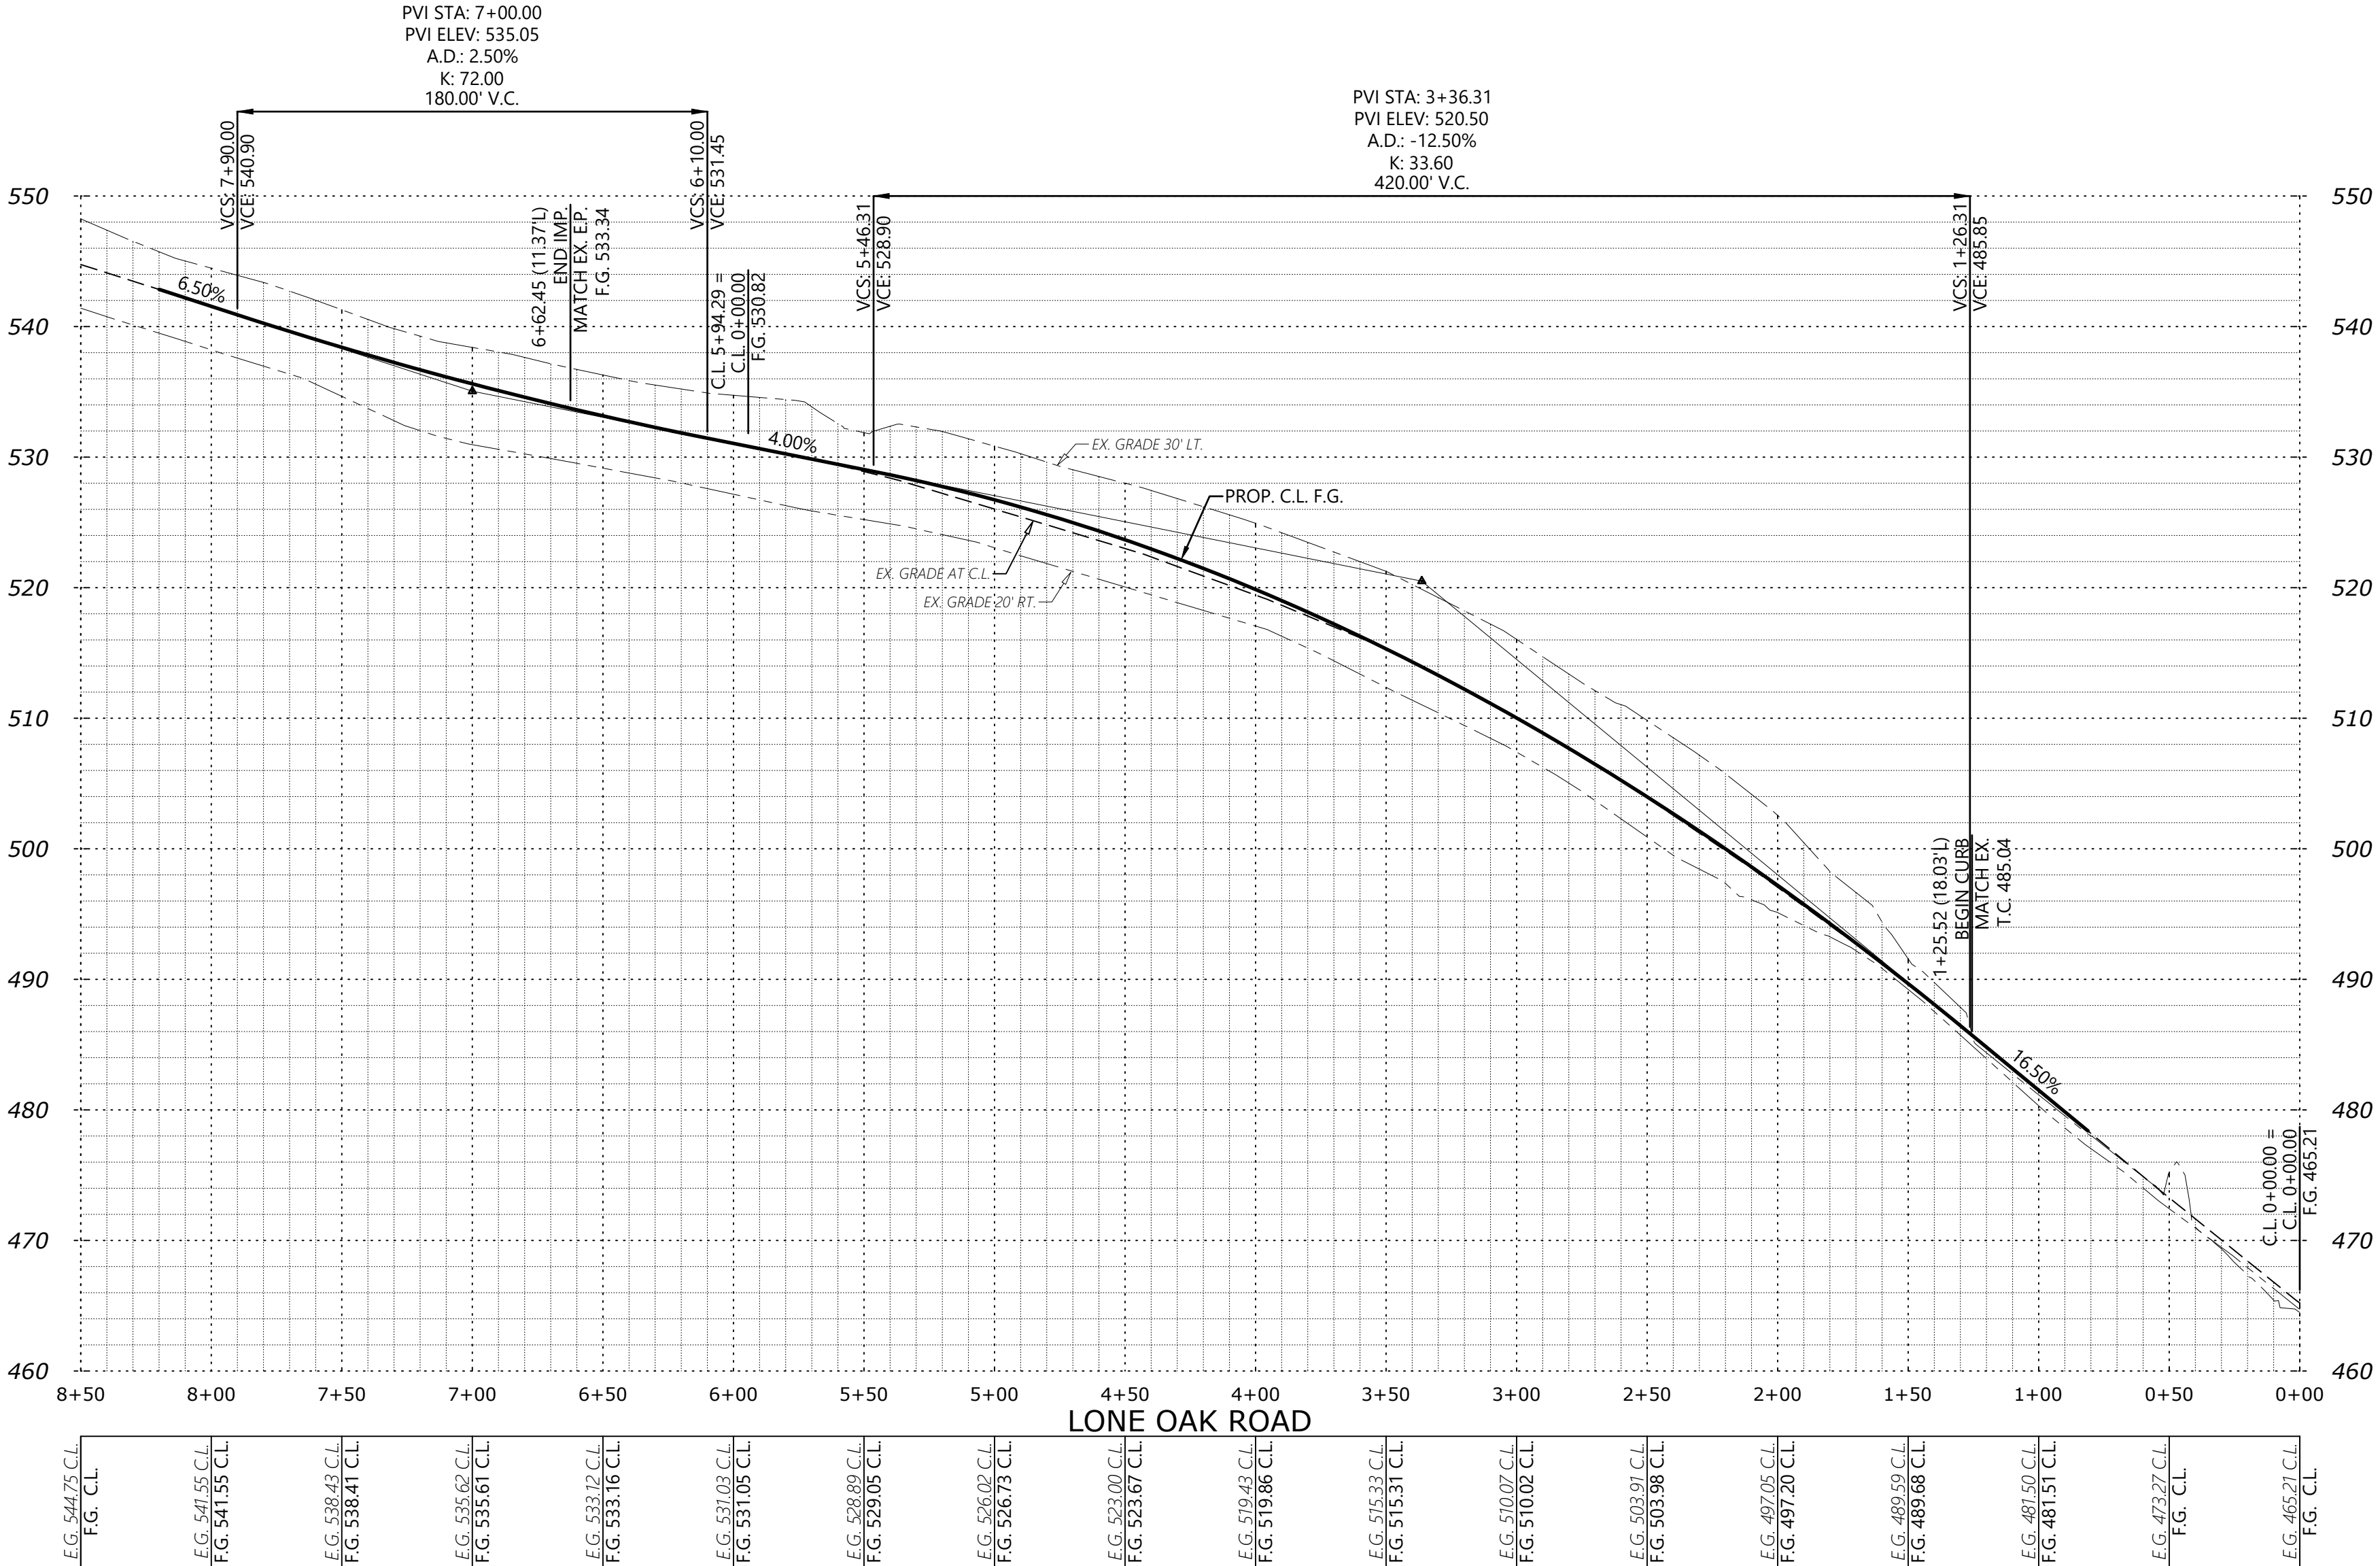
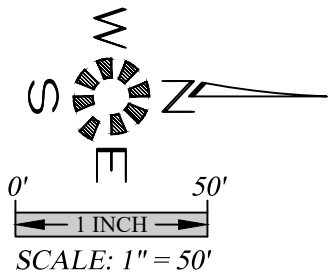


J:\V1\kx\7154-LoneOak\5750\Draw - 20\7154p.dwg, P8=ST, 12/1/2021 10:45:16 AM, D:\uile

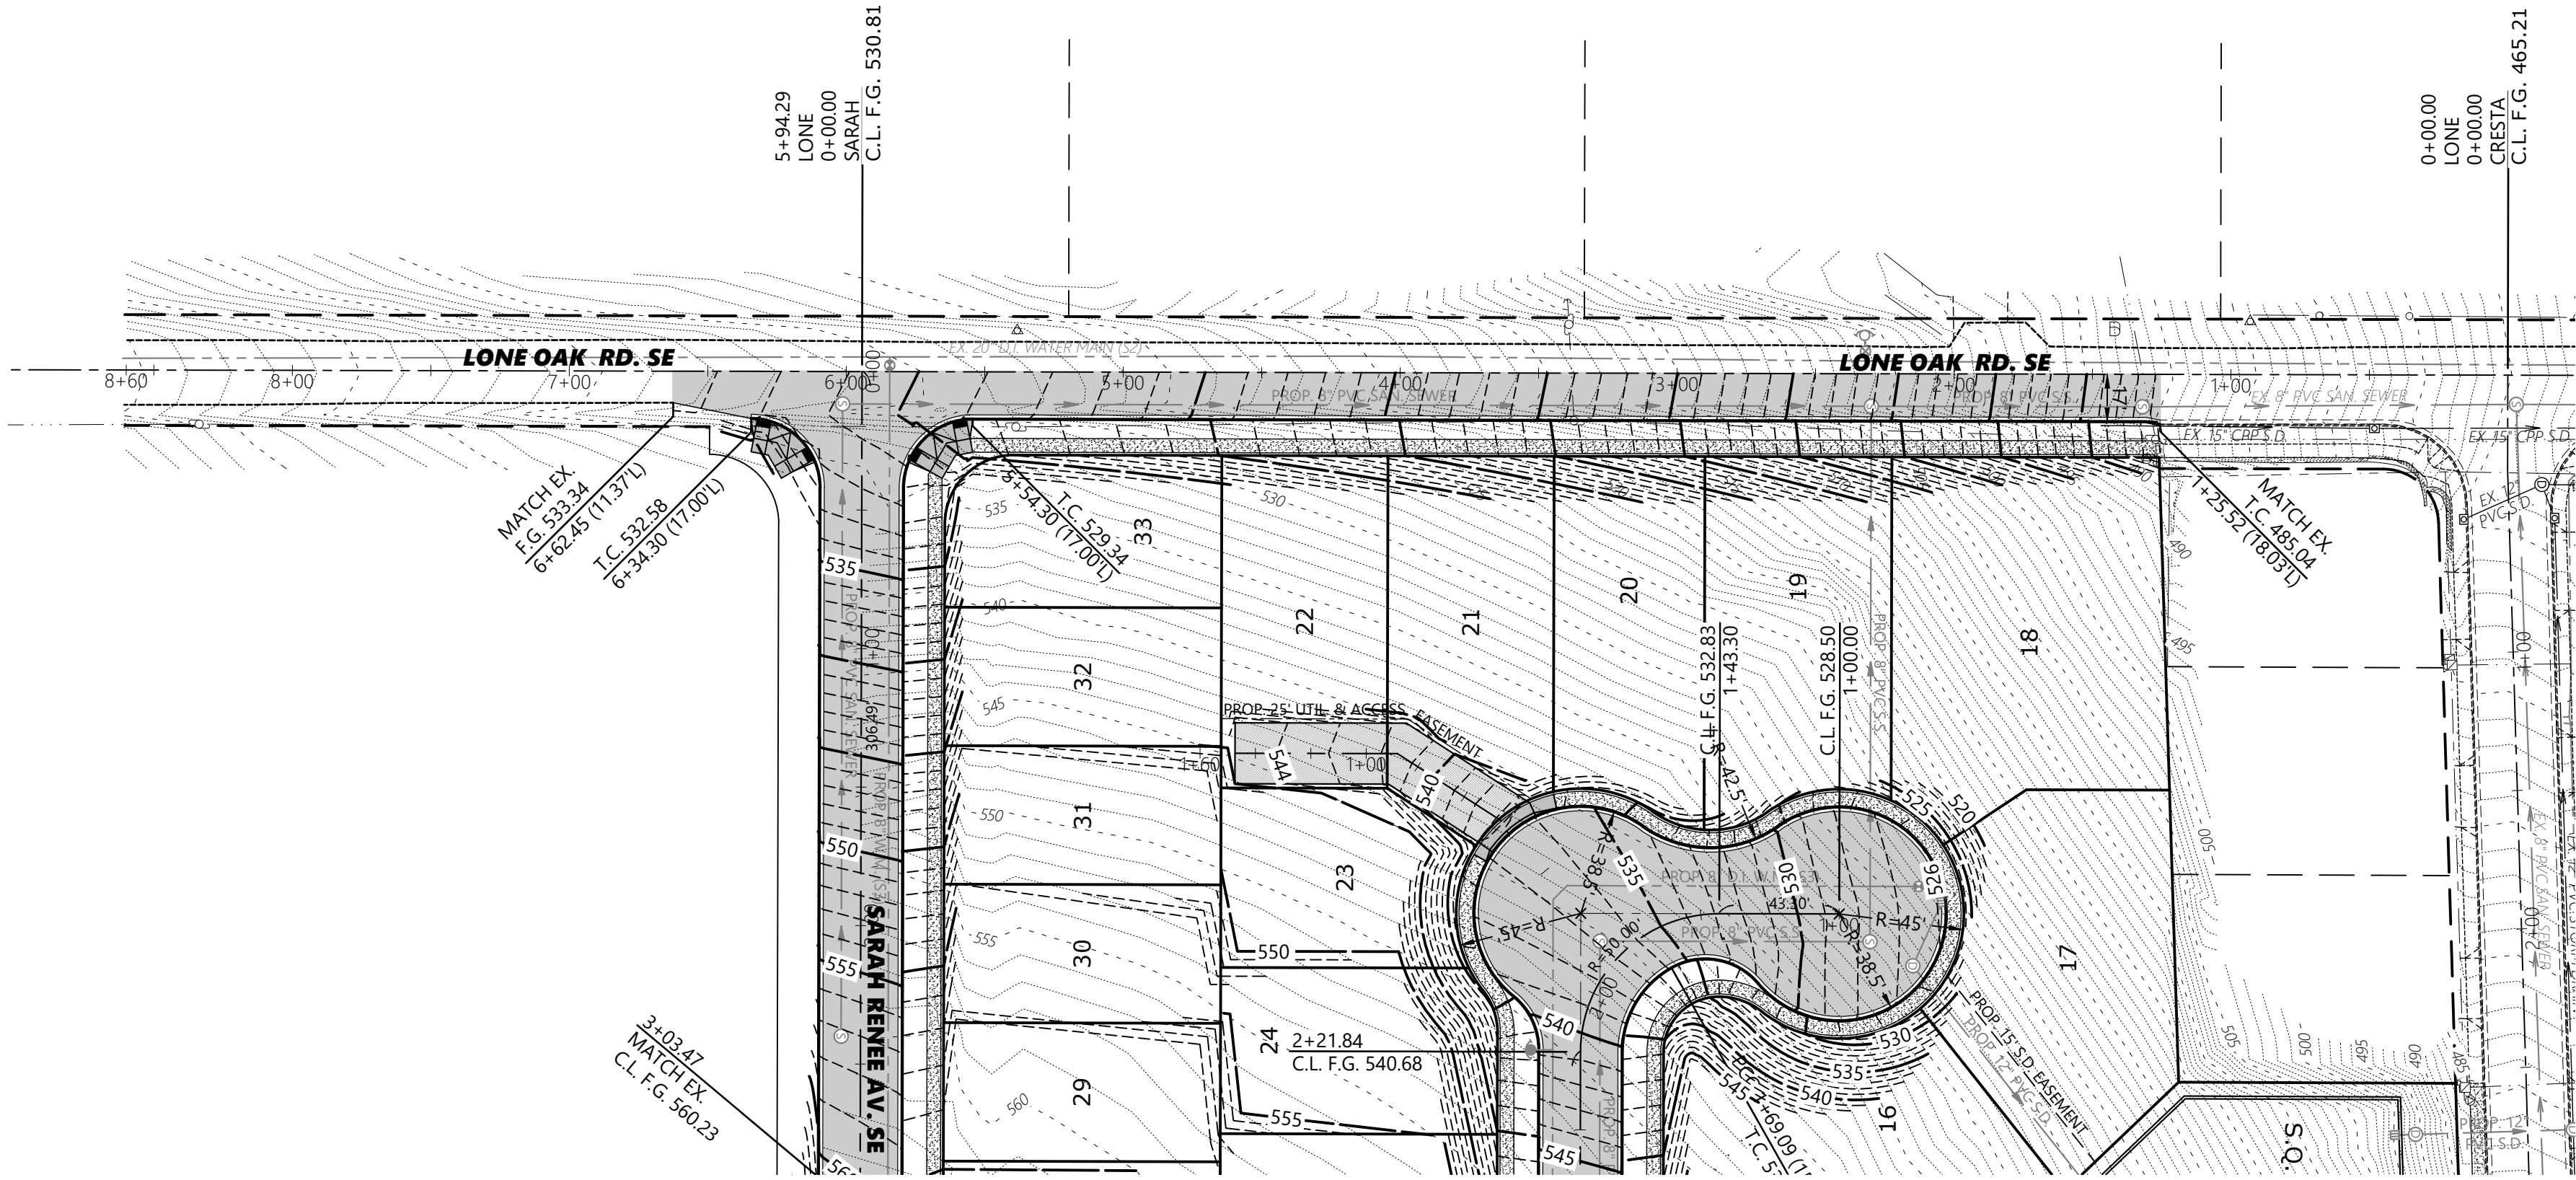


STREET PLAN

OAK GROVE

NO CHANGES, MODIFICATIONS OR REPRODUCTIONS CAN BE MADE WITHOUT WRITTEN AUTHORIZATION FROM THE DESIGN ENGINEER. DIMENSIONS & NOTES TAKE PRECEDENCE OVER GRAPHICAL REPRESENTATION.

Design: M.D.G.
Drawn: D.G.G.
Checked: J.J.G.
Date: JUNE 2021
Scale: AS SHOWN
As-Built: ----

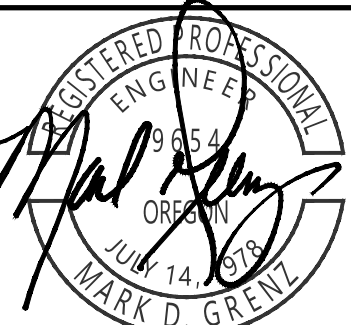

EXPIRES: 06-30-2021

JOB # 7154

P8

MULTI/TECH
ENGINEERING SERVICES, INC.
1155 13th ST., S.E. SALEM, OR. 97302
PH. (503) 363-5927 FAX (503) 364-1260
www.mttechengr.com office@mttechengr.com