

[illegible]

Elan
DESIGN LAB
Civil Engineering | Landscape Architecture

10 4TH AVENUE S, SUITE 1006
MINNEAPOLIS, MN 55415

612.260.7980
612.260.7990

www.elanlab.com

CERTIFICATION




NEWS: 06/30/2022

SHEET

WHITE PLAIN
AREA 1
C-101

PROJECT NO.
EDL21020

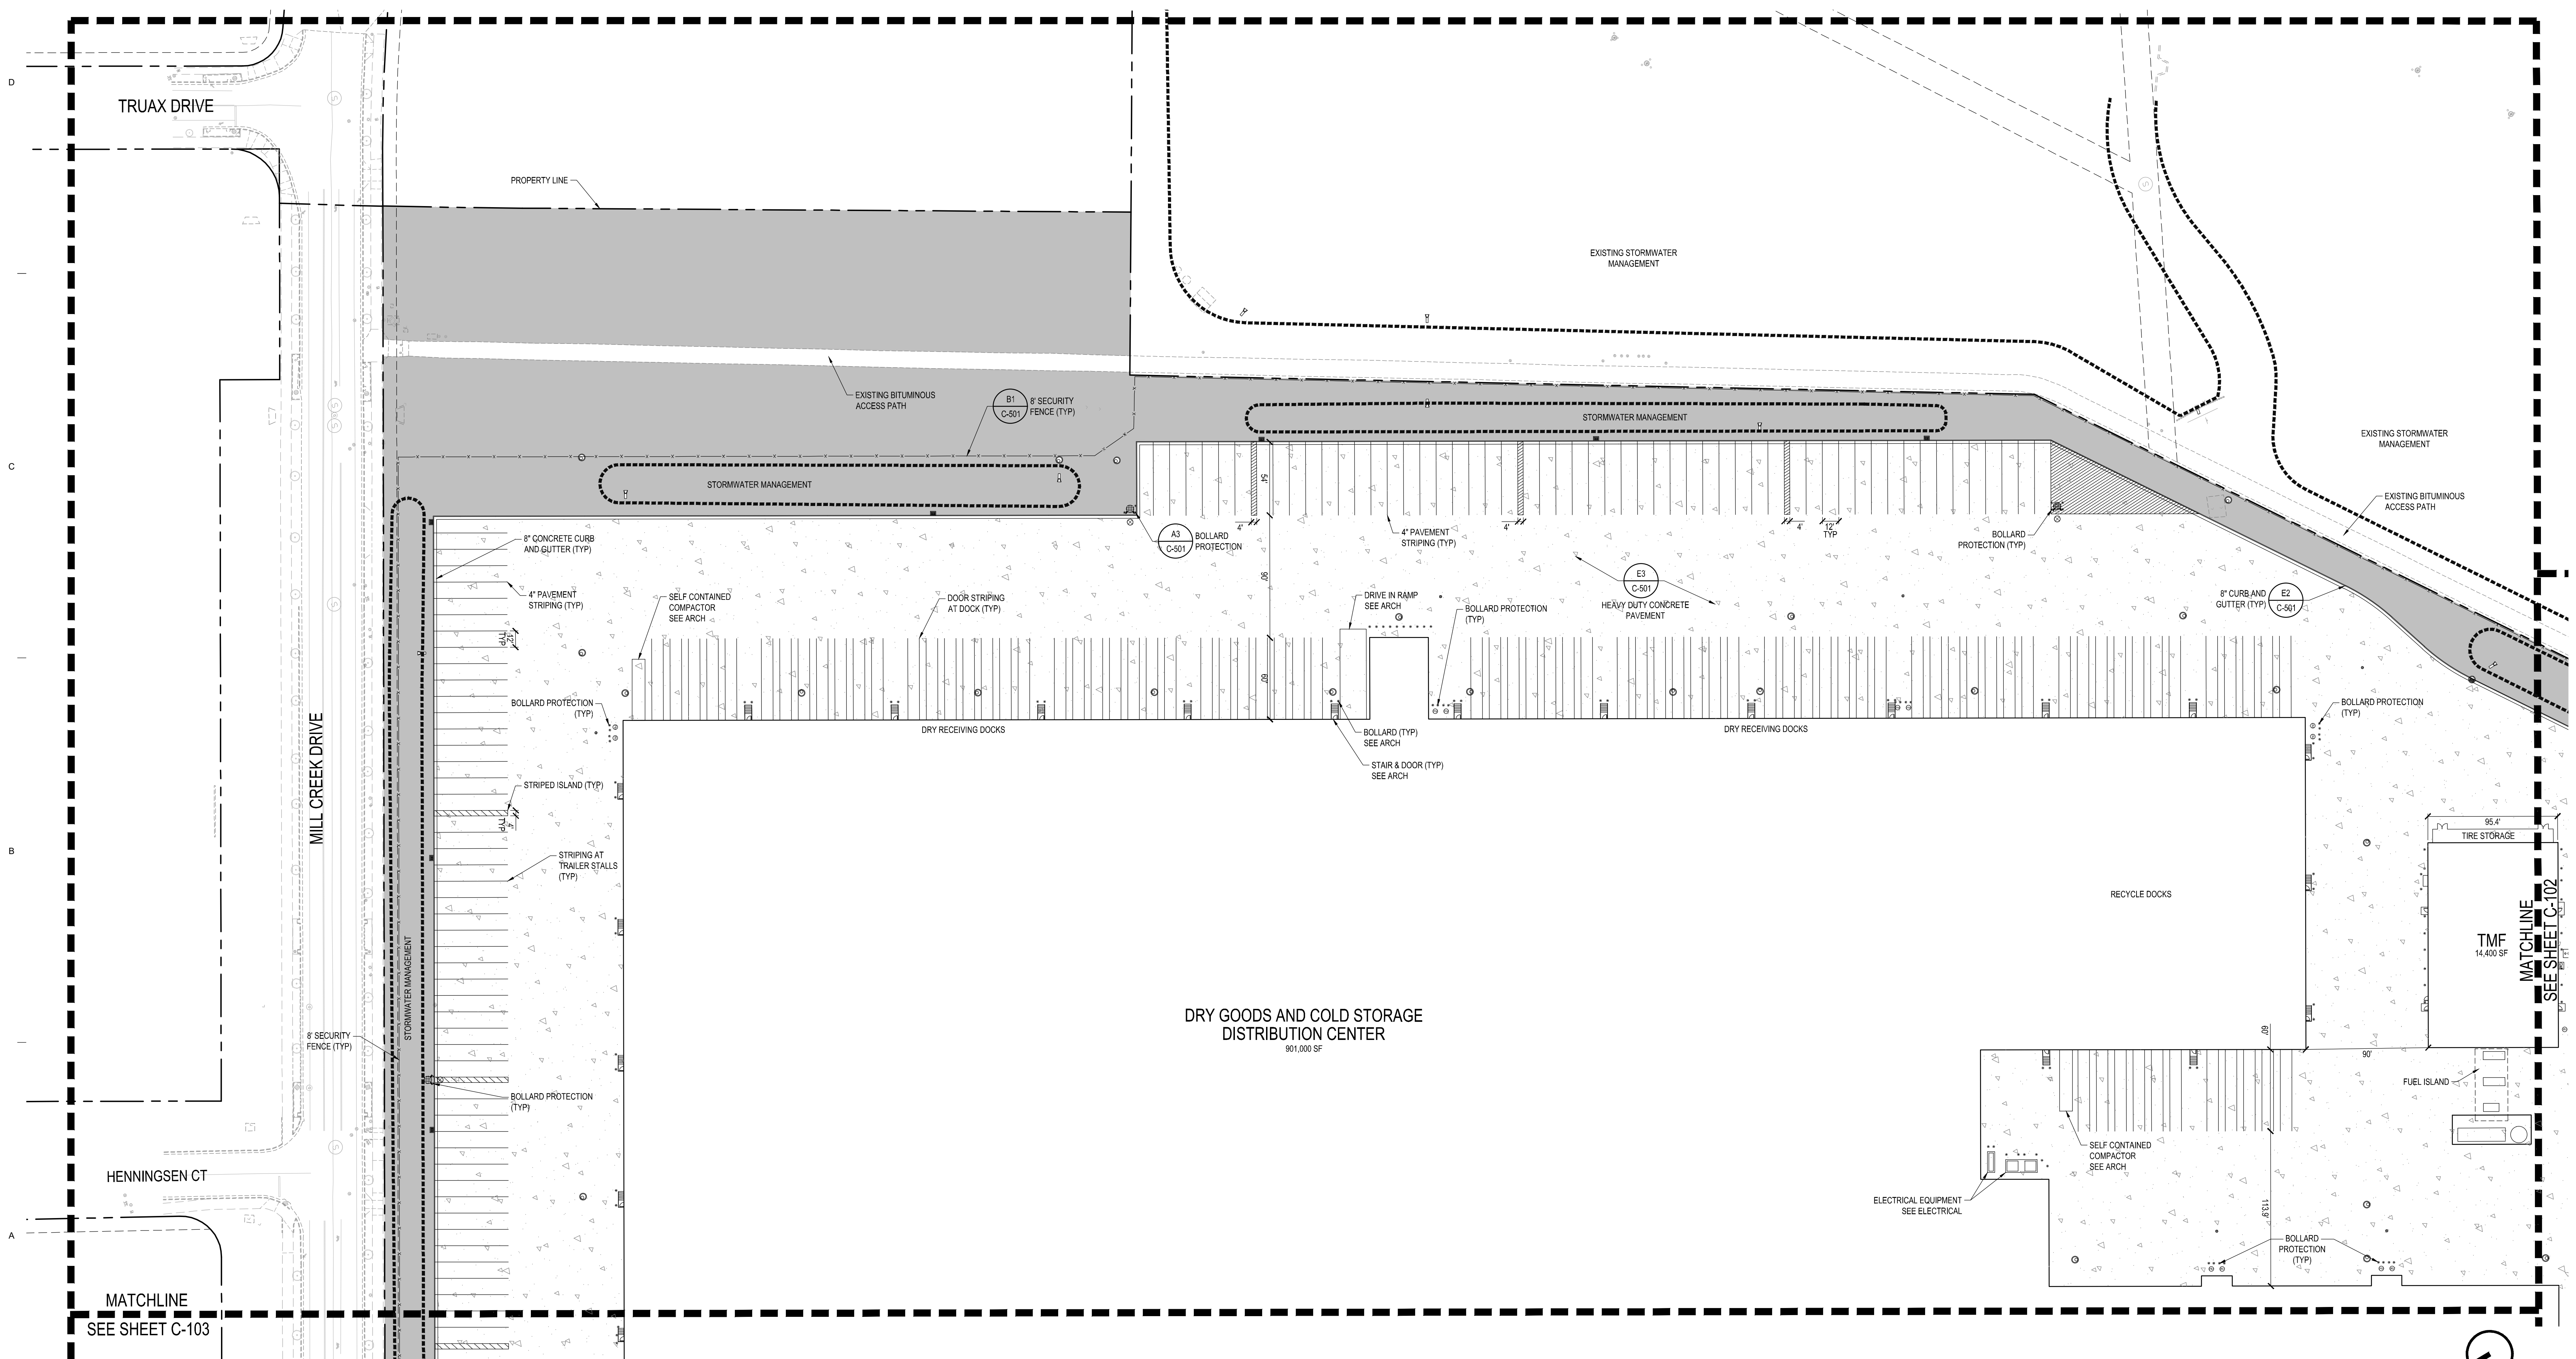

A1 SITE PLAN - AREA 1
1" = 50'