

PROJECT

PROJECT JUSTIFY
DISTRIBUTION CENTER

SALEM, OR

ISSUE DATE

SUBMITTAL

SITE PLAN REVIEW
12/06/2021

Elan
DESIGN LAB
Civil Engineering | Landscape Architecture
310 4TH AVENUE S, SUITE 1006
MINNEAPOLIS, MN 55415
p 612.260.7980 f 612.260.7990 www.elanlab.com


CERTIFICATION

REGISTERED PROFESSIONAL
LANDSCAPE ARCHITECT
STATE OF MINNESOTA
JULY 1, 2016
ELLE J. WESLOCK
RENEWS: 06/30/2022


SHEET

GRADING PLAN
AREA 1
C-201

PROJECT NO.
EDL21020

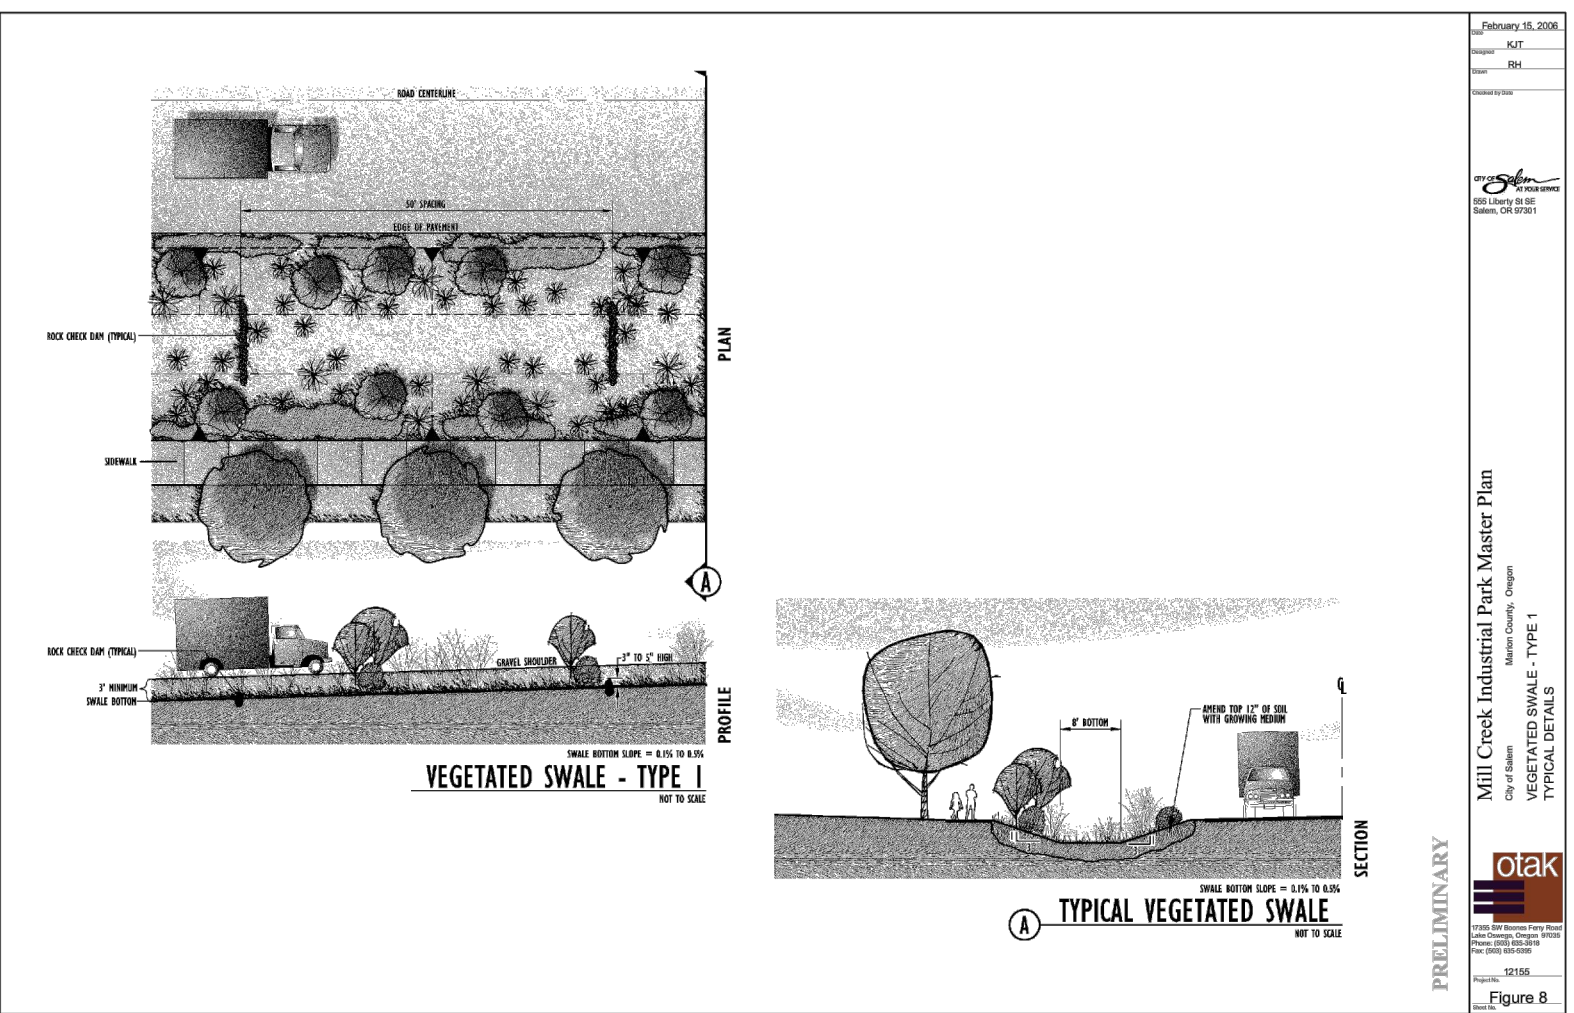

E5 VEGETATED SWALE DETAIL
1" = 100'

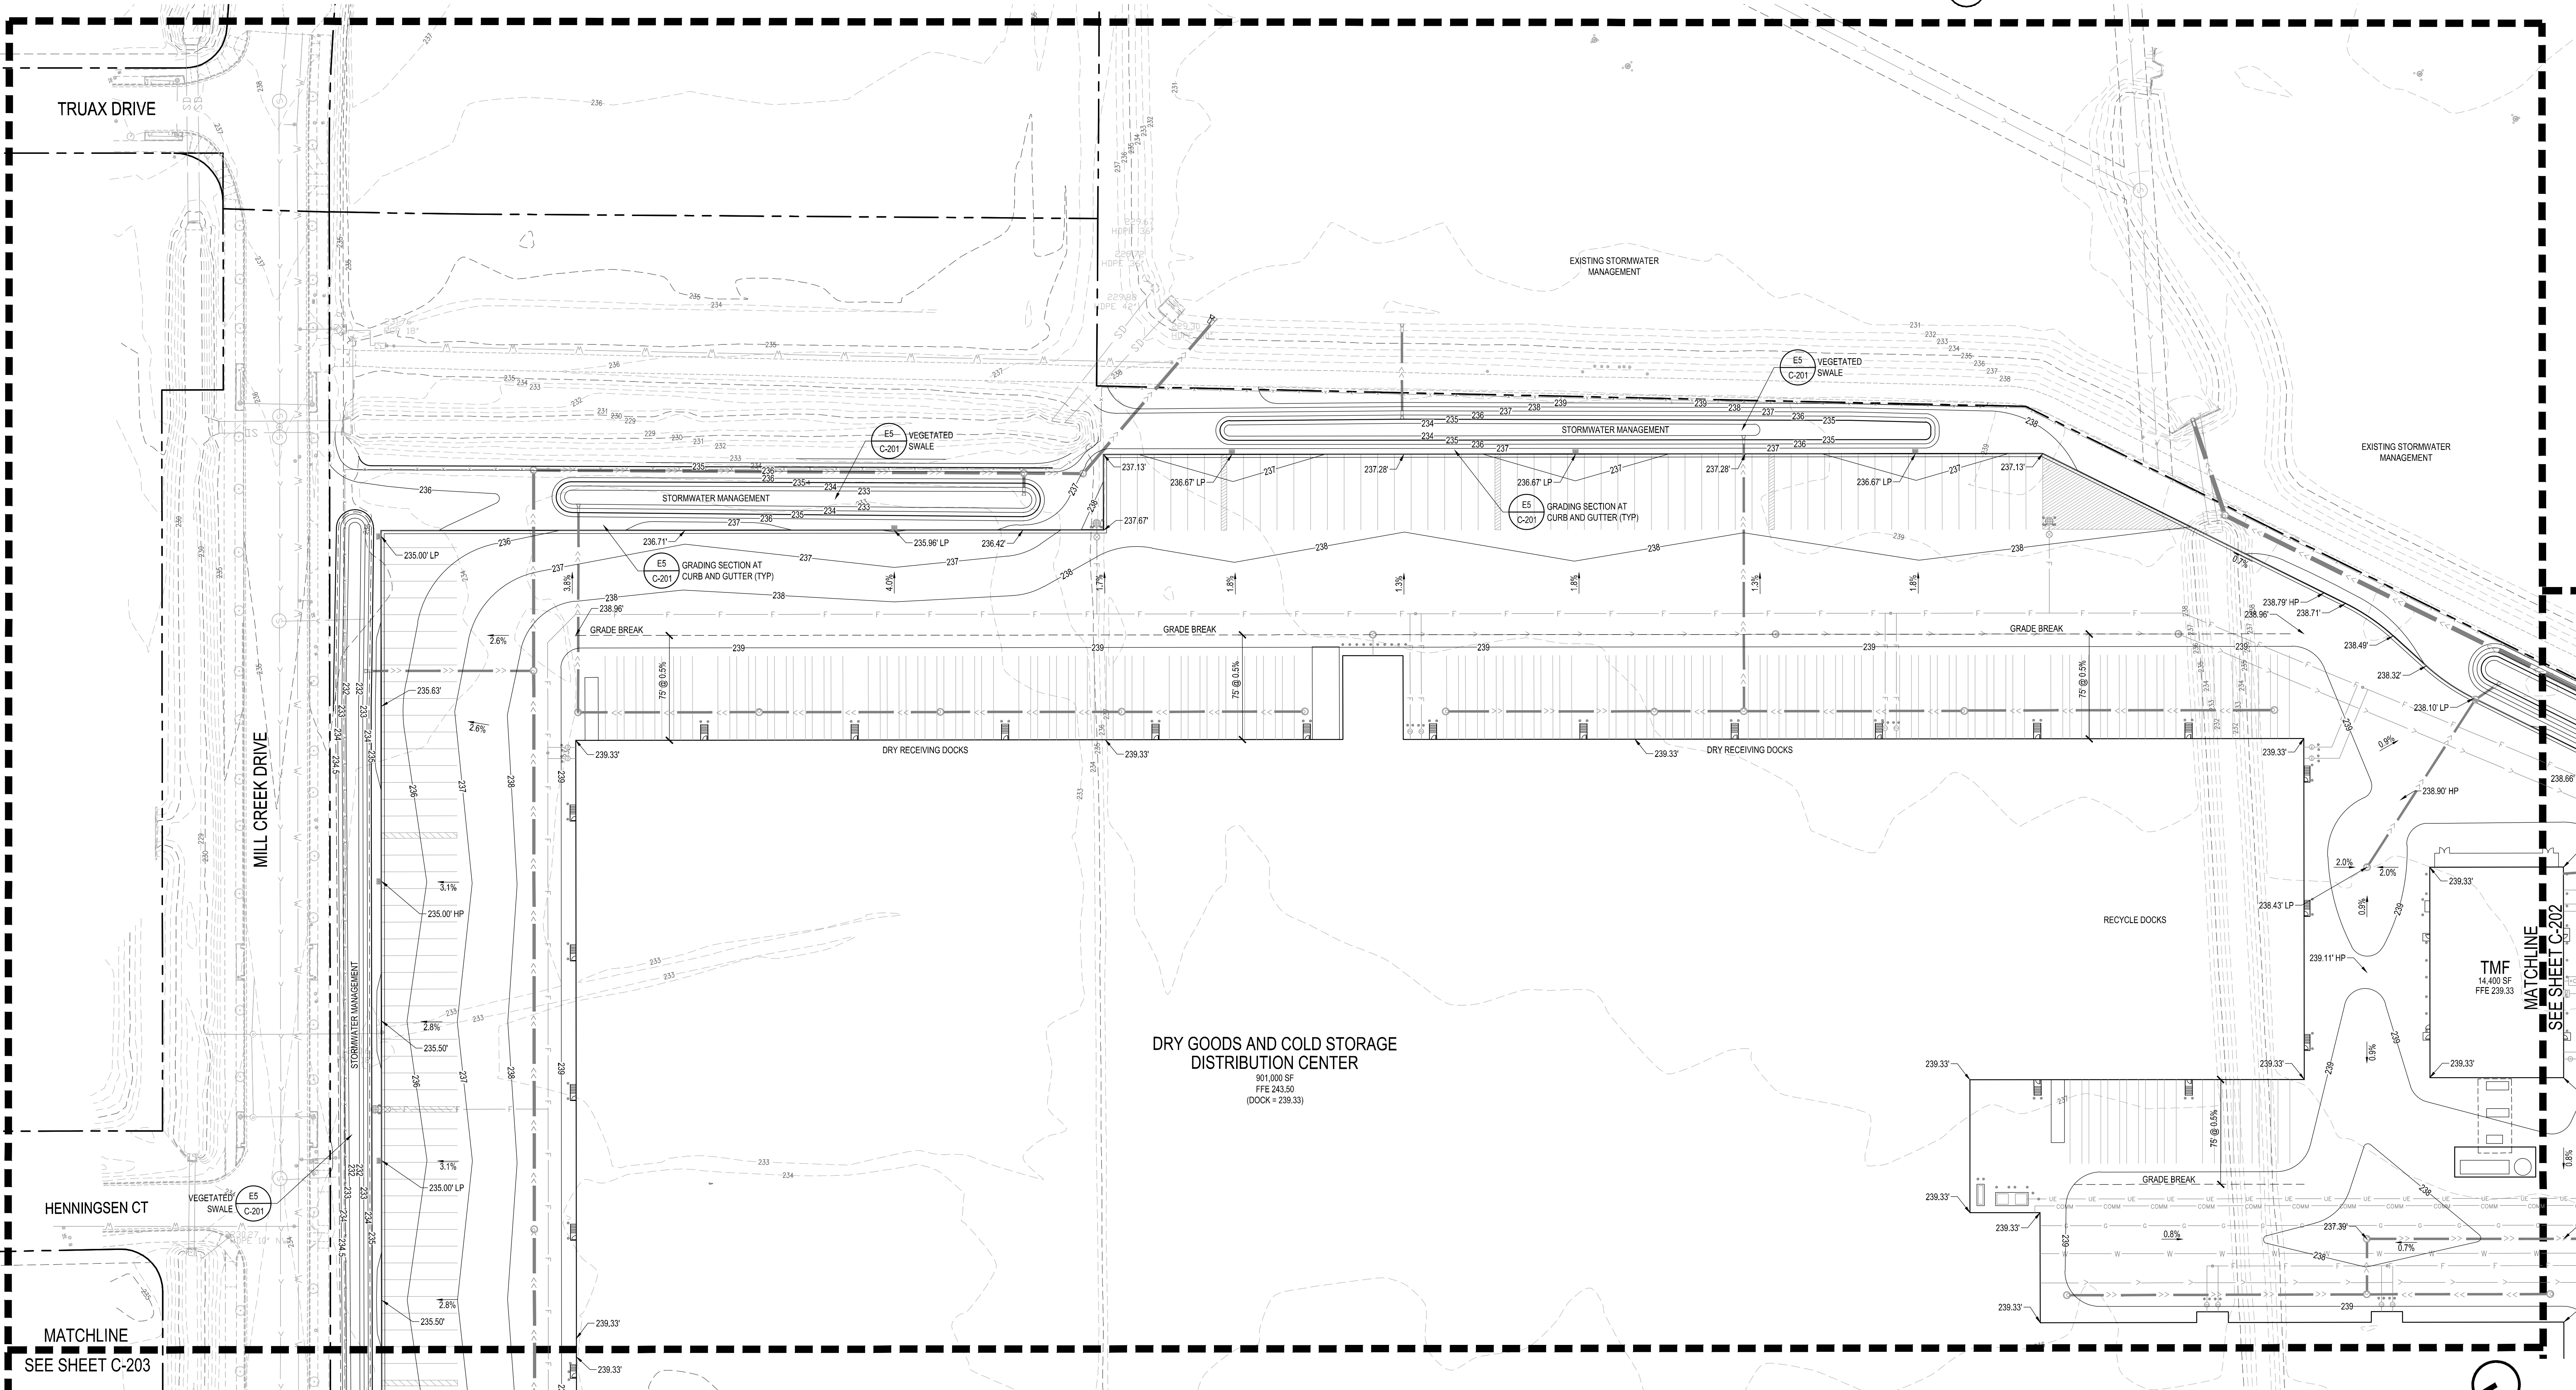

A1 GRADING PLAN - AREA 1
1" = 50'