



SCANNELL PROPERTIES
294 GROVE LANE
SUITE 140
WAYZATA, MN 55391

PROJECT

PROJECT JUSTIFY
DISTRIBUTION CENTER

SALEM, OR

ISSUE

DATE

SUBMITTAL

SITE PLAN REVIEW
12/06/2021



310 4TH AVENUE S, SUITE 1006
MINNEAPOLIS, MN 55415
p 612.260.7980
f 612.260.7990 | www.elanlab.com

CERTIFICATION



RENEWS: 06/30/2022


SHEET

GRADING PLAN
AREA 2

C-202

PROJECT NO.

EDL21020

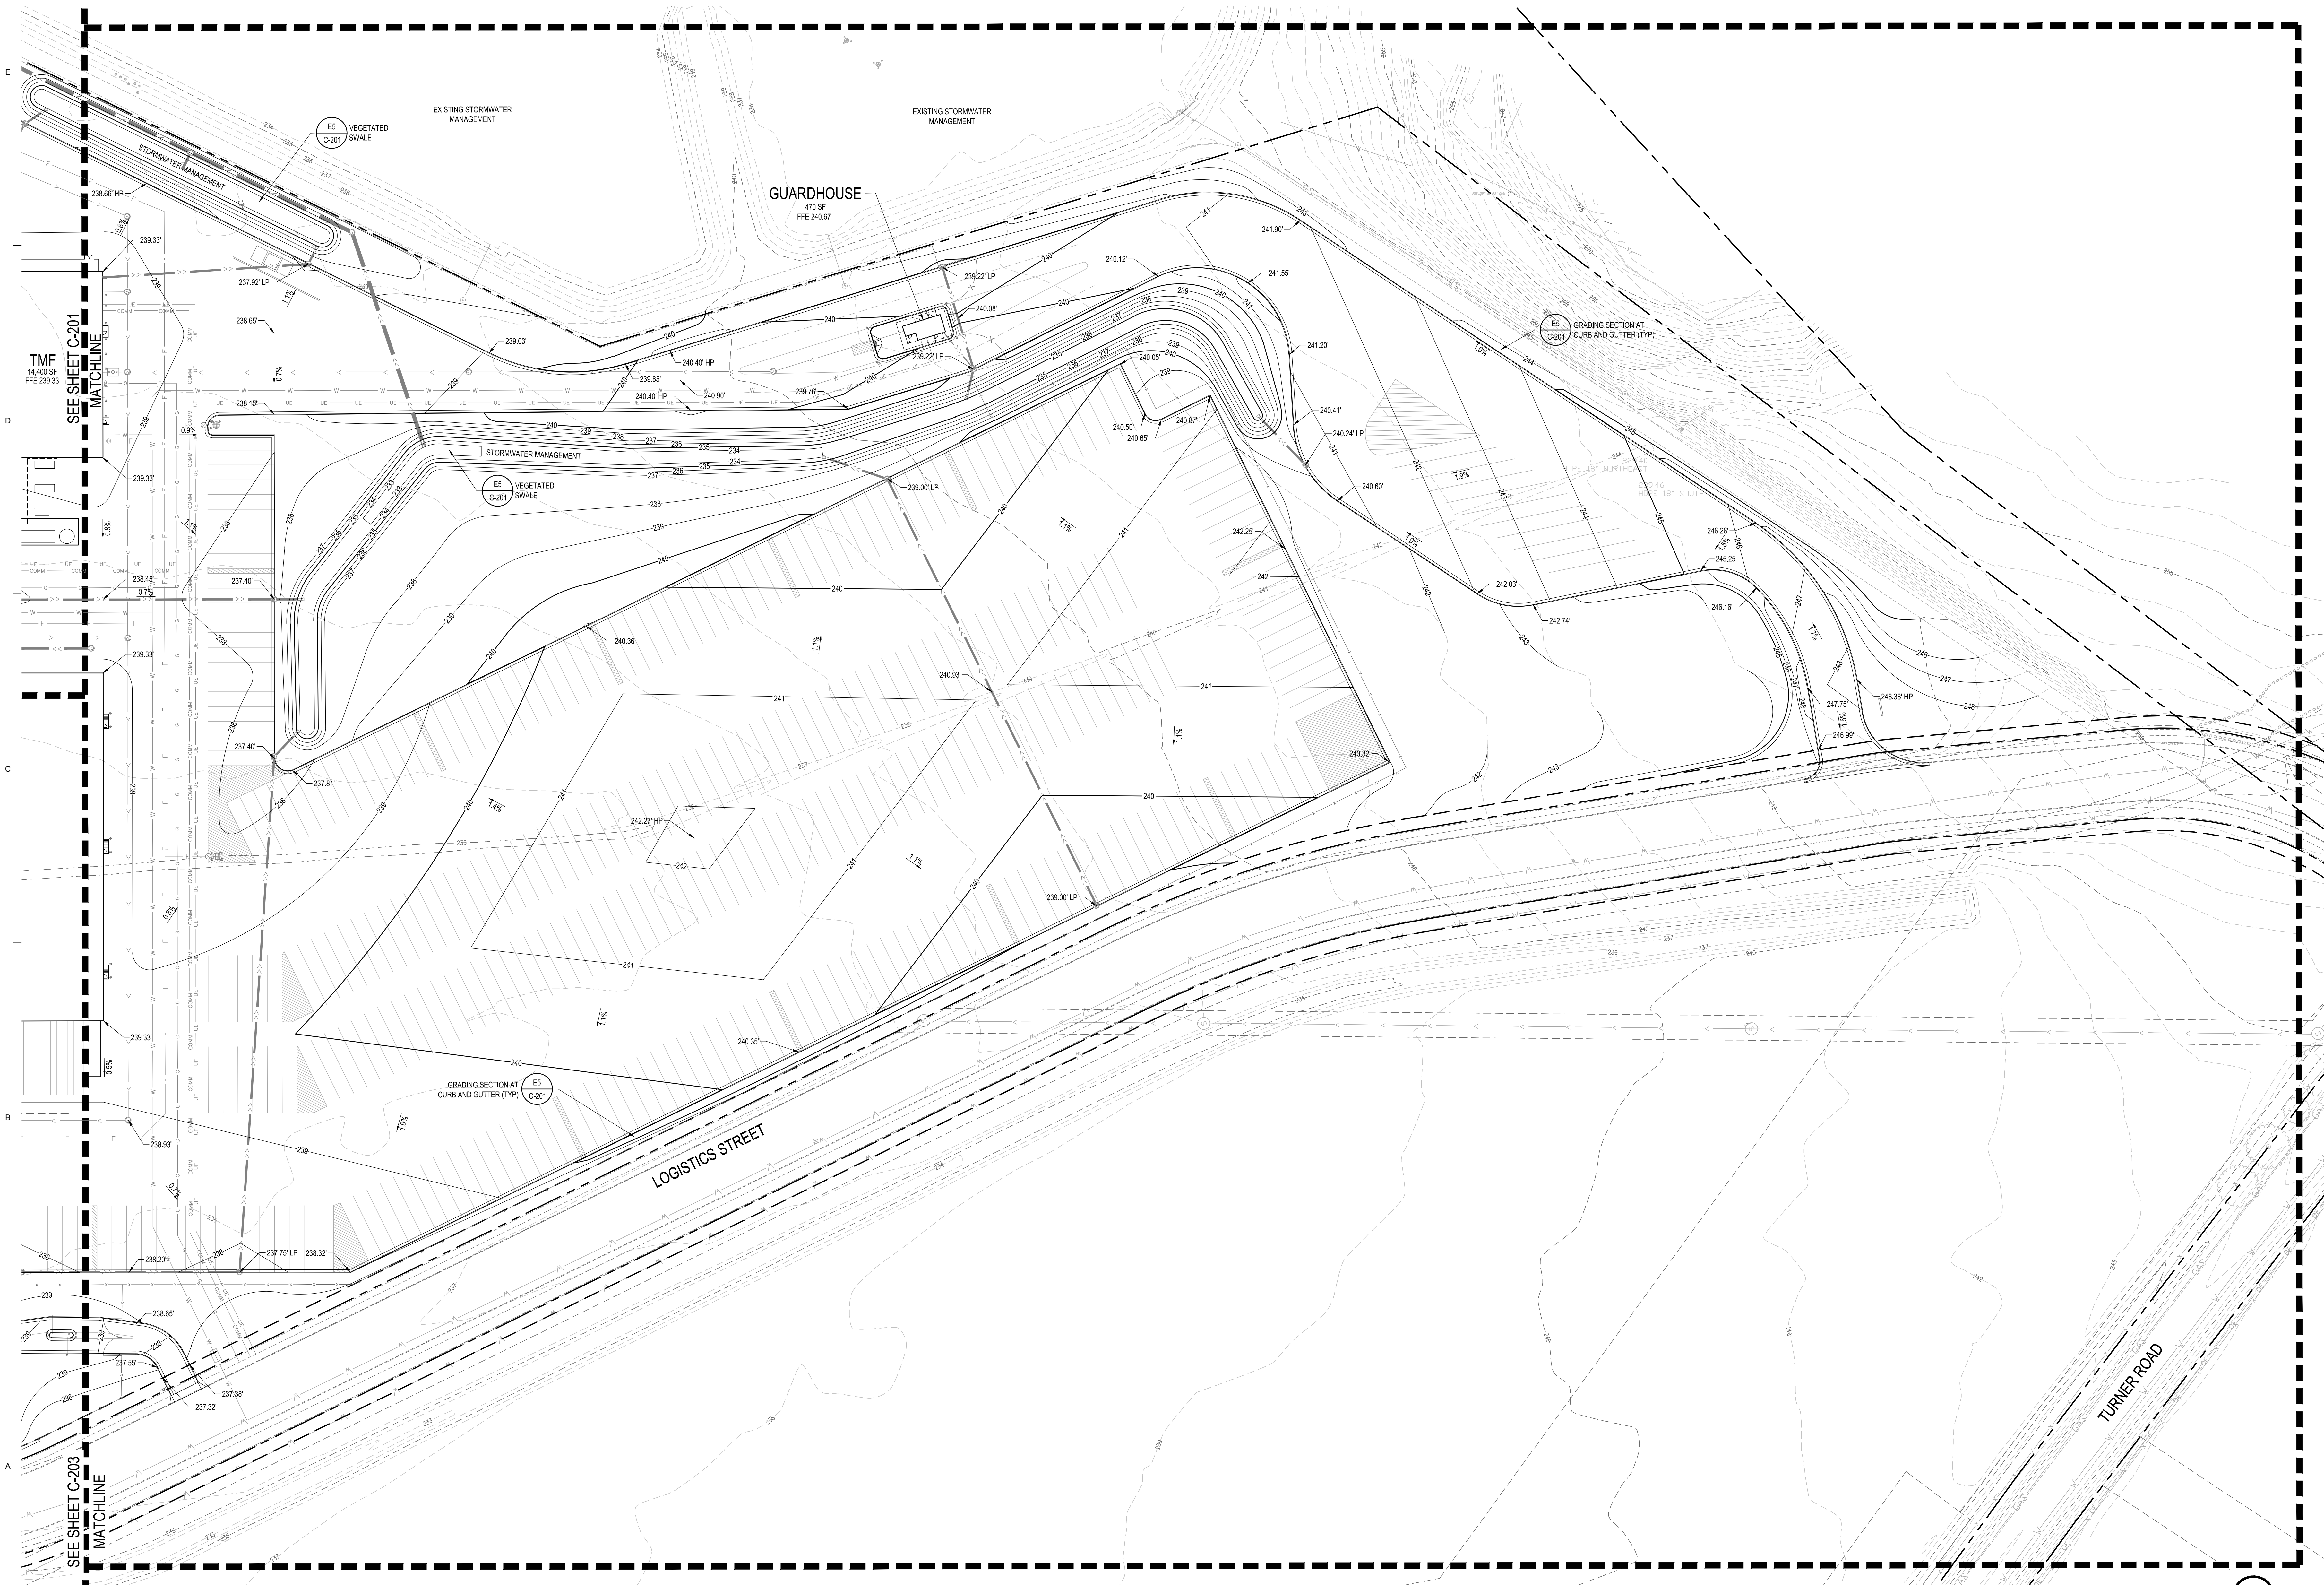

A1 GRADING PLAN - AREA 2
1" = 50'

