

[illegible]

SITE PLAN REVIEW
12/06/2021



CERTIFICATION




SHEET

GRADING PLAN
AREA 3

C-203

PROJECT NO. _____

EDL21020

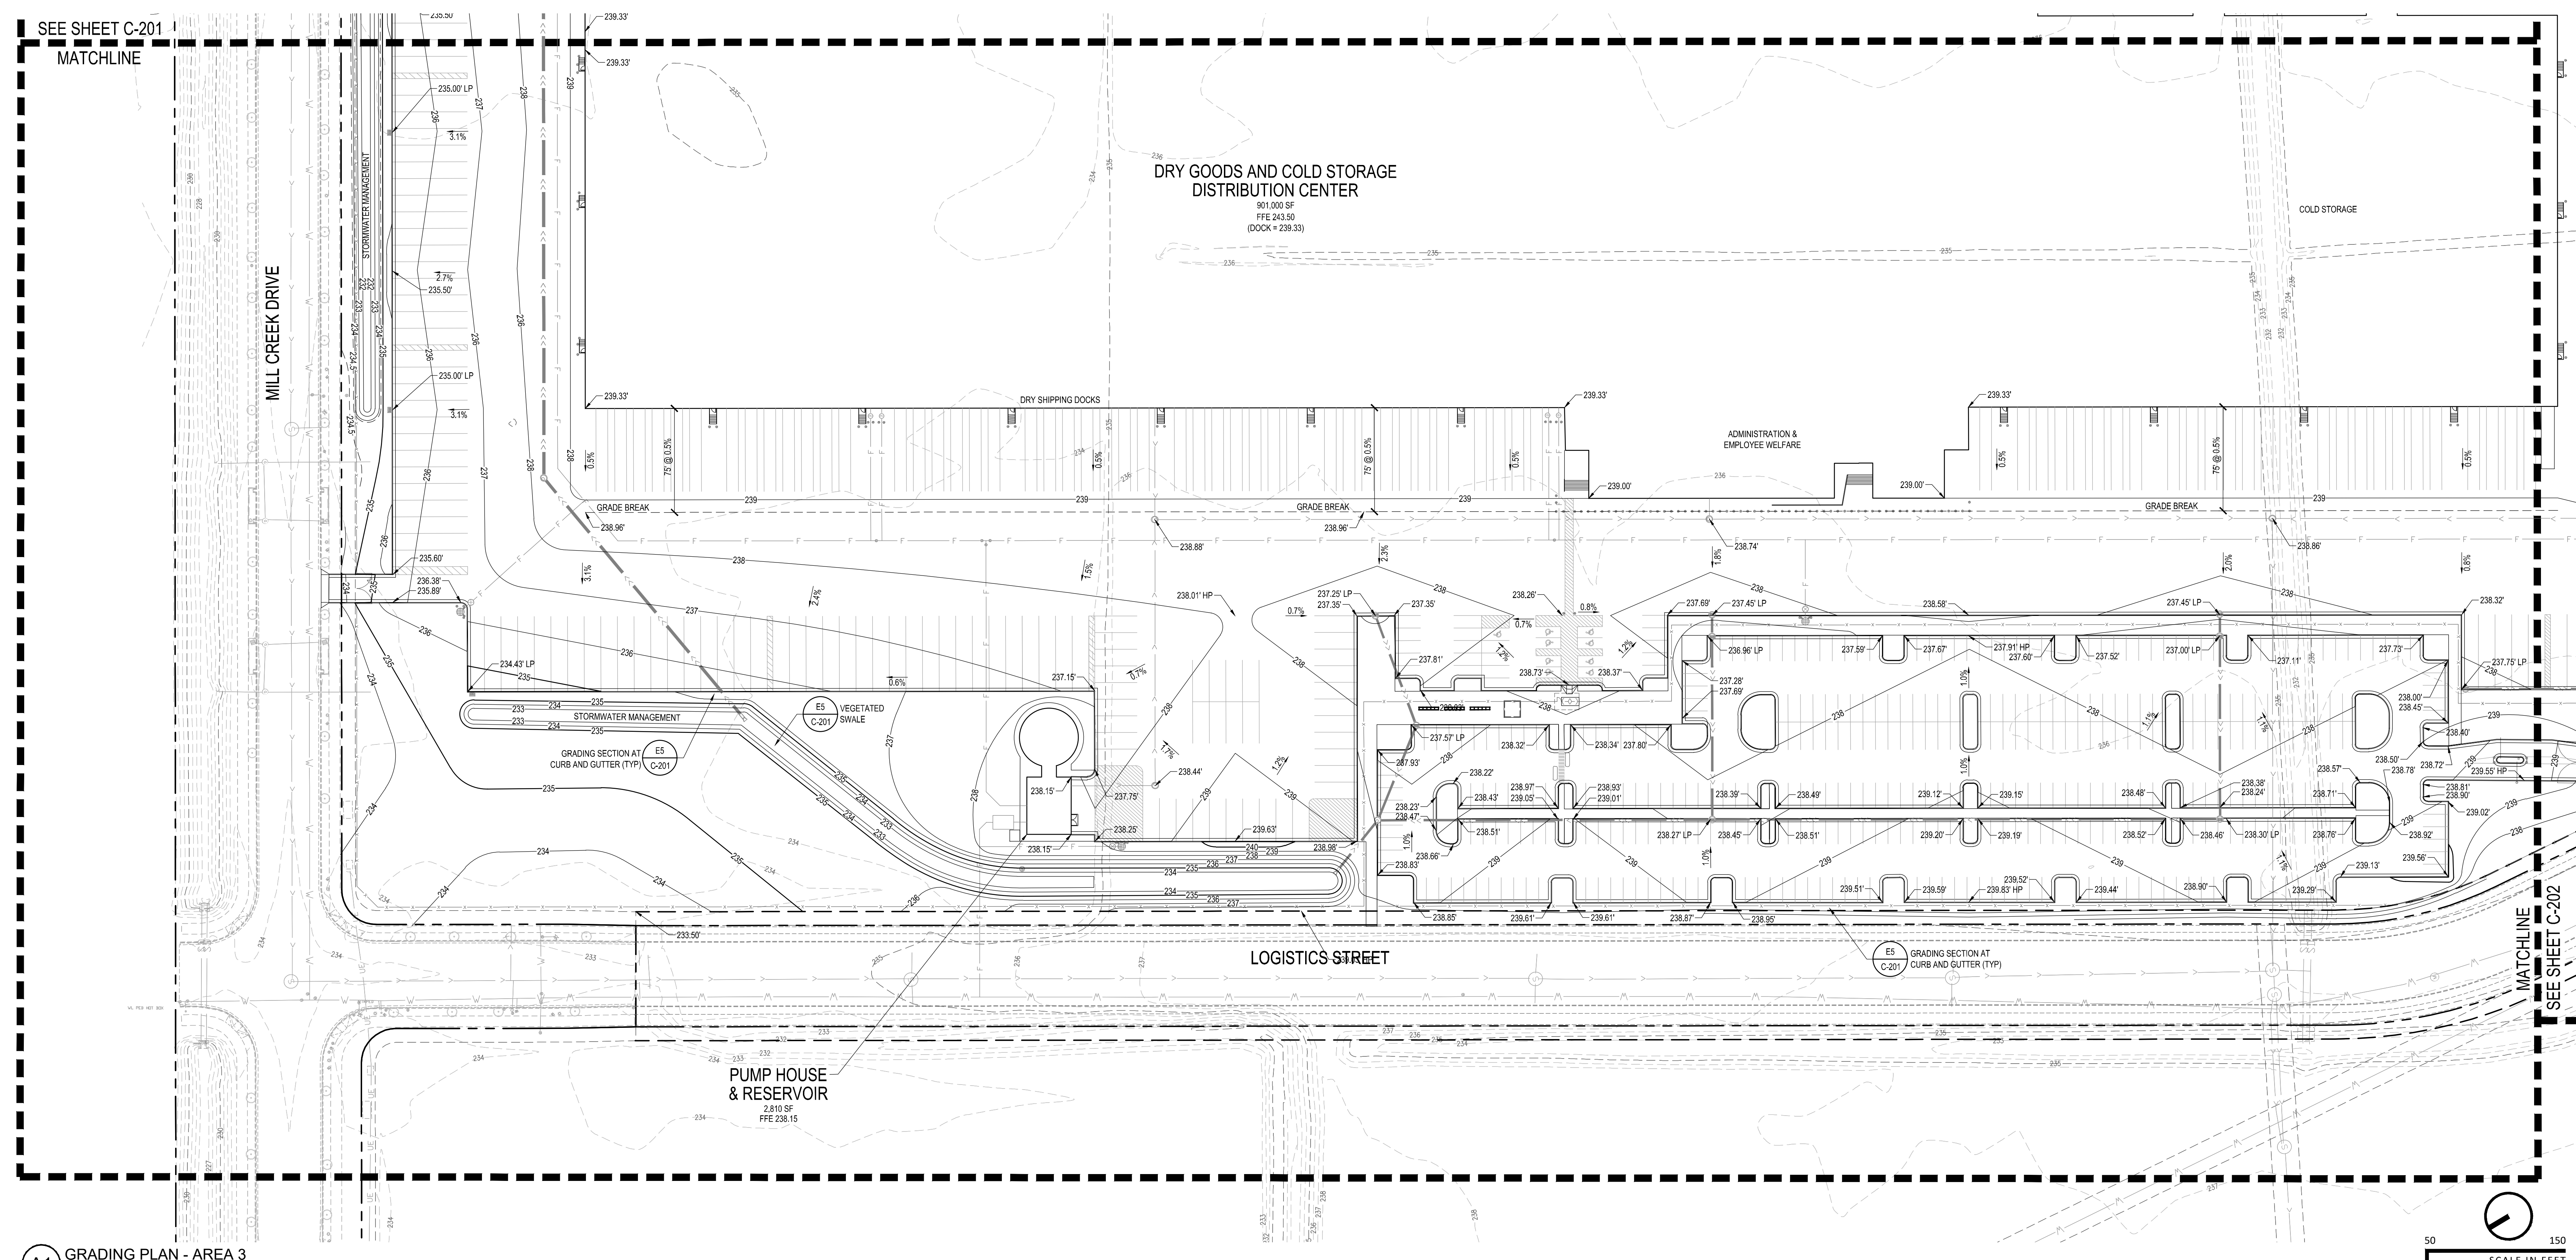

A1 GRADING PLAN - AREA 3
1" = 50'