

NOTES
1. SEE SHEET C-300 FOR UTILITY PLAN NOTES & LEGEND



SCANNELL PROPERTIES
294 GROVE LANE
SUITE 140
WAYZATA, MN 55391

PROJECT JUSTIFY
DISTRIBUTION CENTER

SALEM, OR

ISSUE DATE

SUBMITTAL

SITE PLAN REVIEW
12/06/2021



310 4TH AVENUE S, SUITE 1006
MINNEAPOLIS, MN 55415
p 612.260.7980
f 612.260.7990 www.elanlab.com

CERTIFICATION




RENEWS: 06/30/2022

SHEET

UTILITY PLAN
AREA 2
C-302

PROJECT NO.
EDL21020

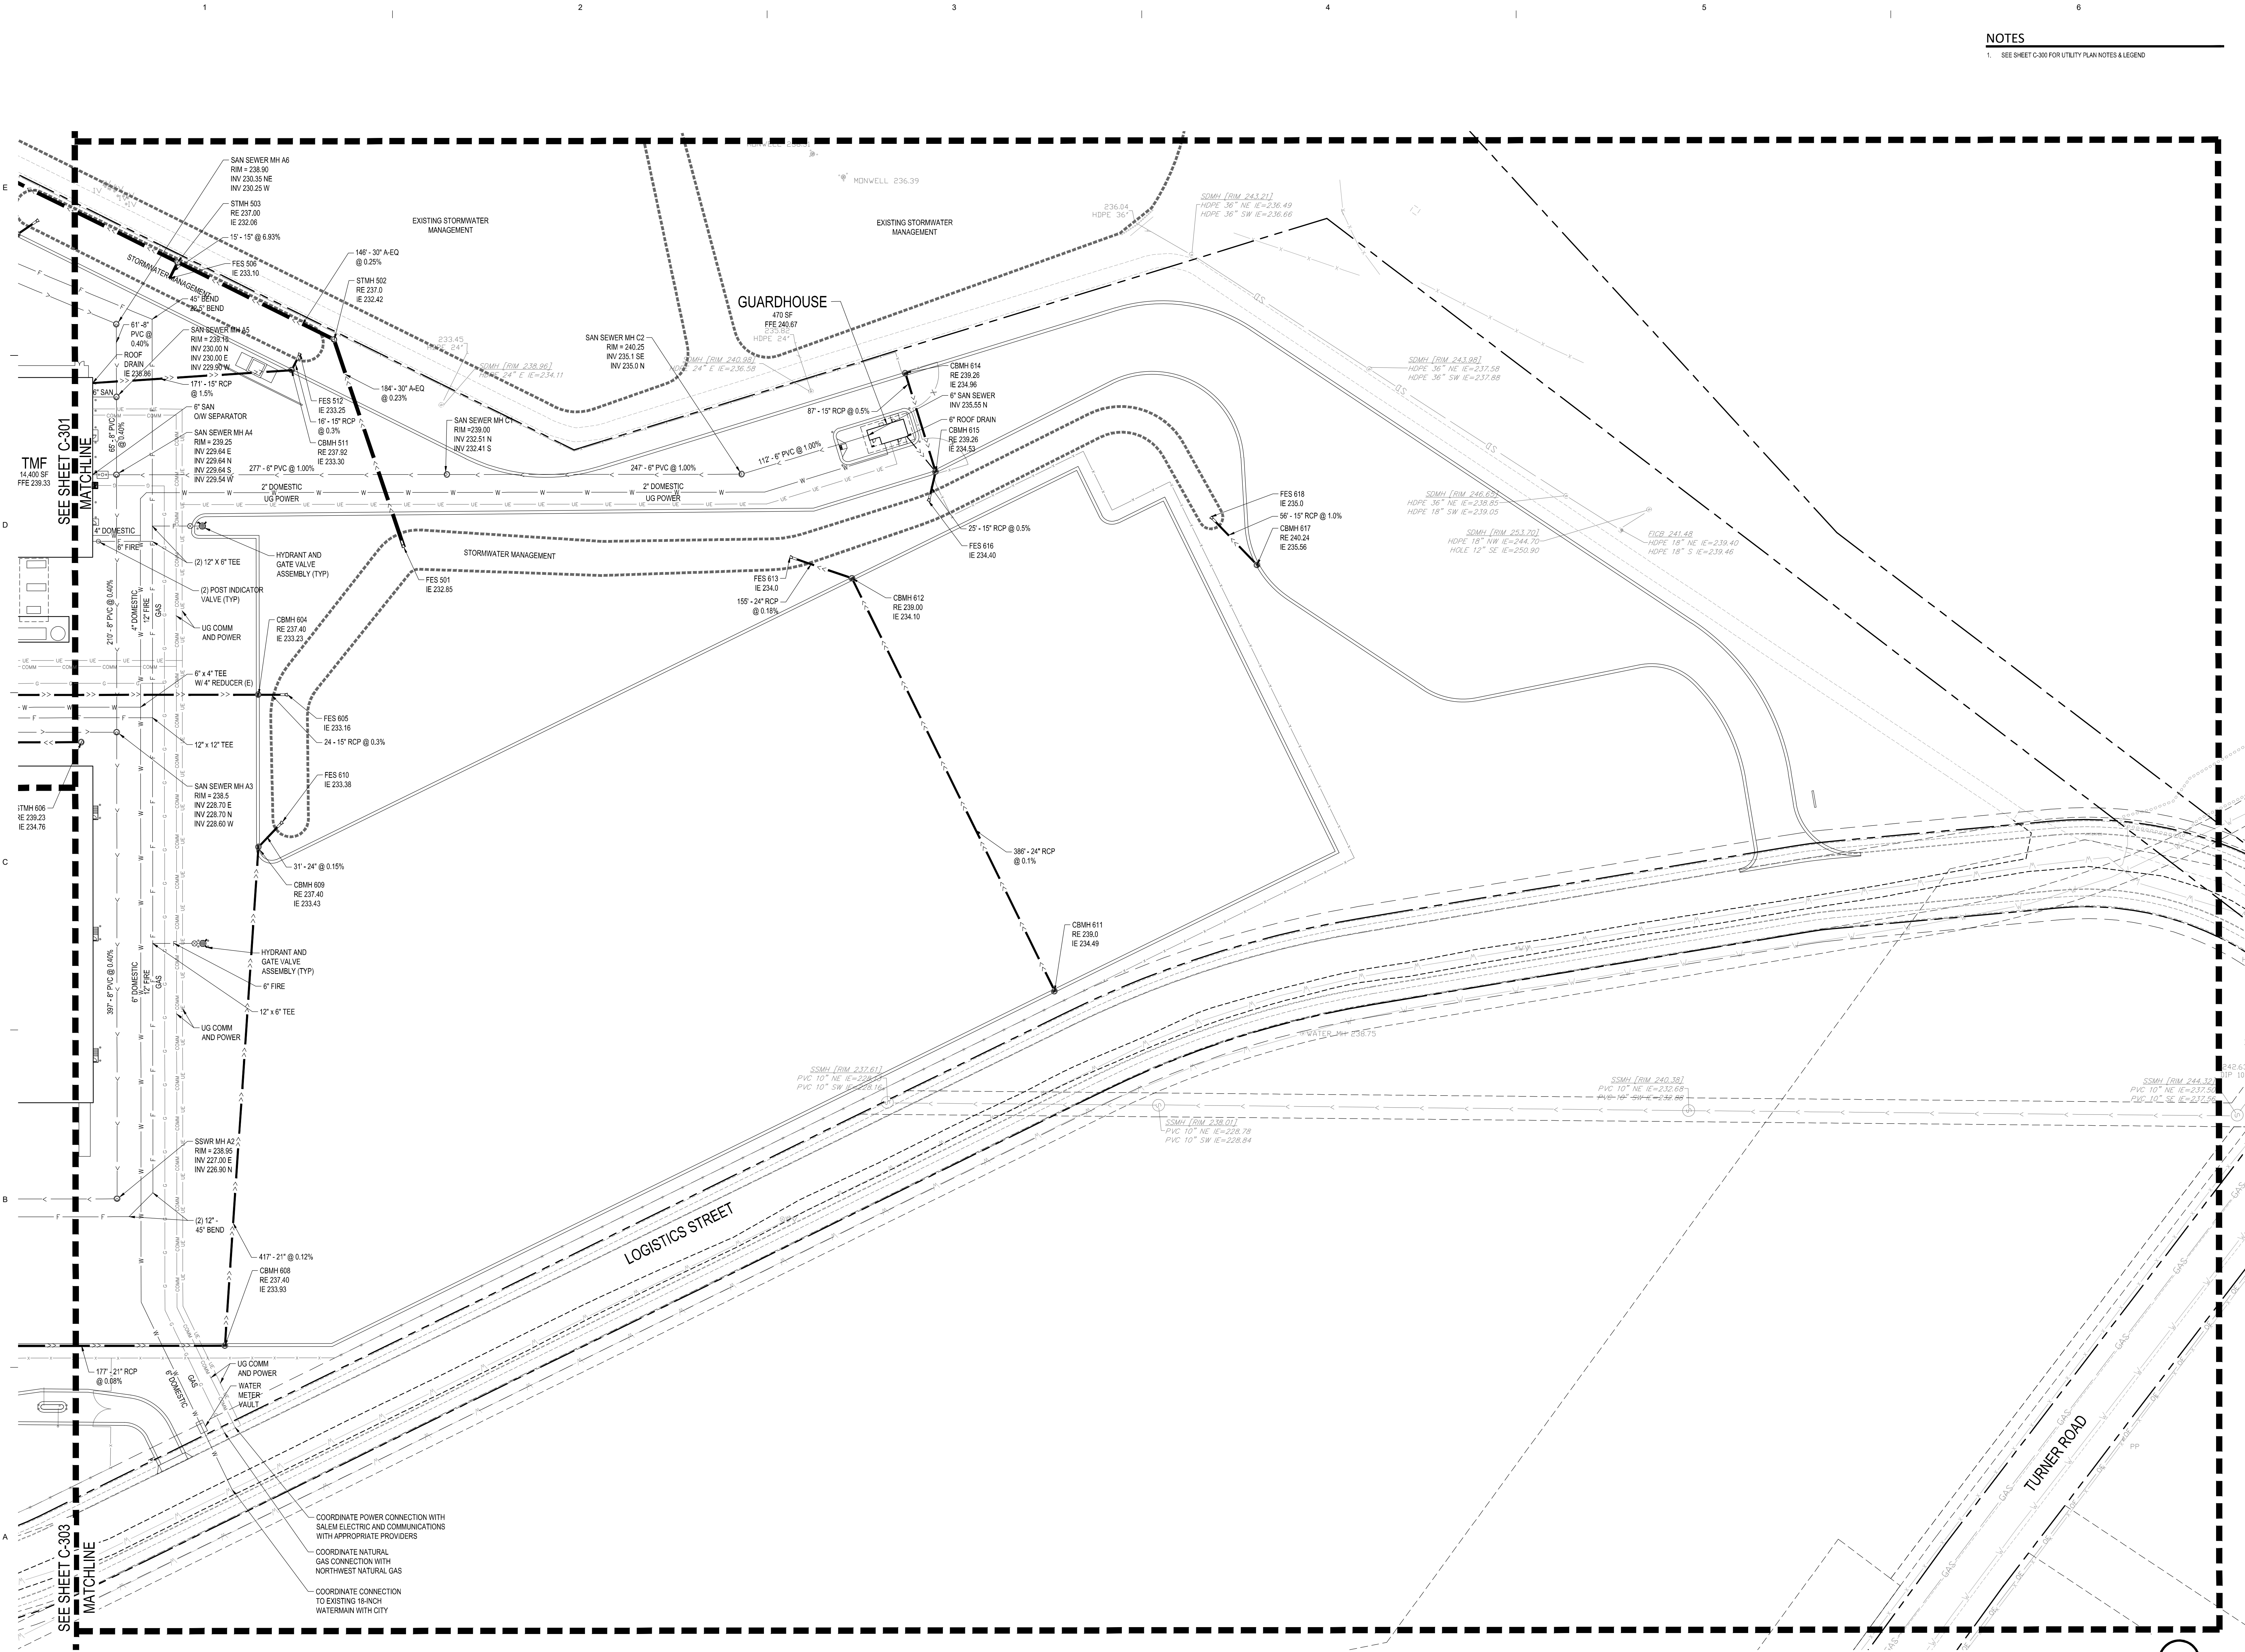

A1 UTILITY PLAN - AREA 2
1" = 50'

