

TIE TO EXISTING

NOTE: TRANSITIONS BETWEEN CUT AND FILL SECTIONS SHALL MAINTAIN A


MINIMUM 2% SLOPE IN ANY DIRECTION TO MAINTAIN POSITIVE DRAINAGE

GRADING SECTION AT CURB AND GUTTER

GRADE PER PLAN

NO SCALE

EDL21020

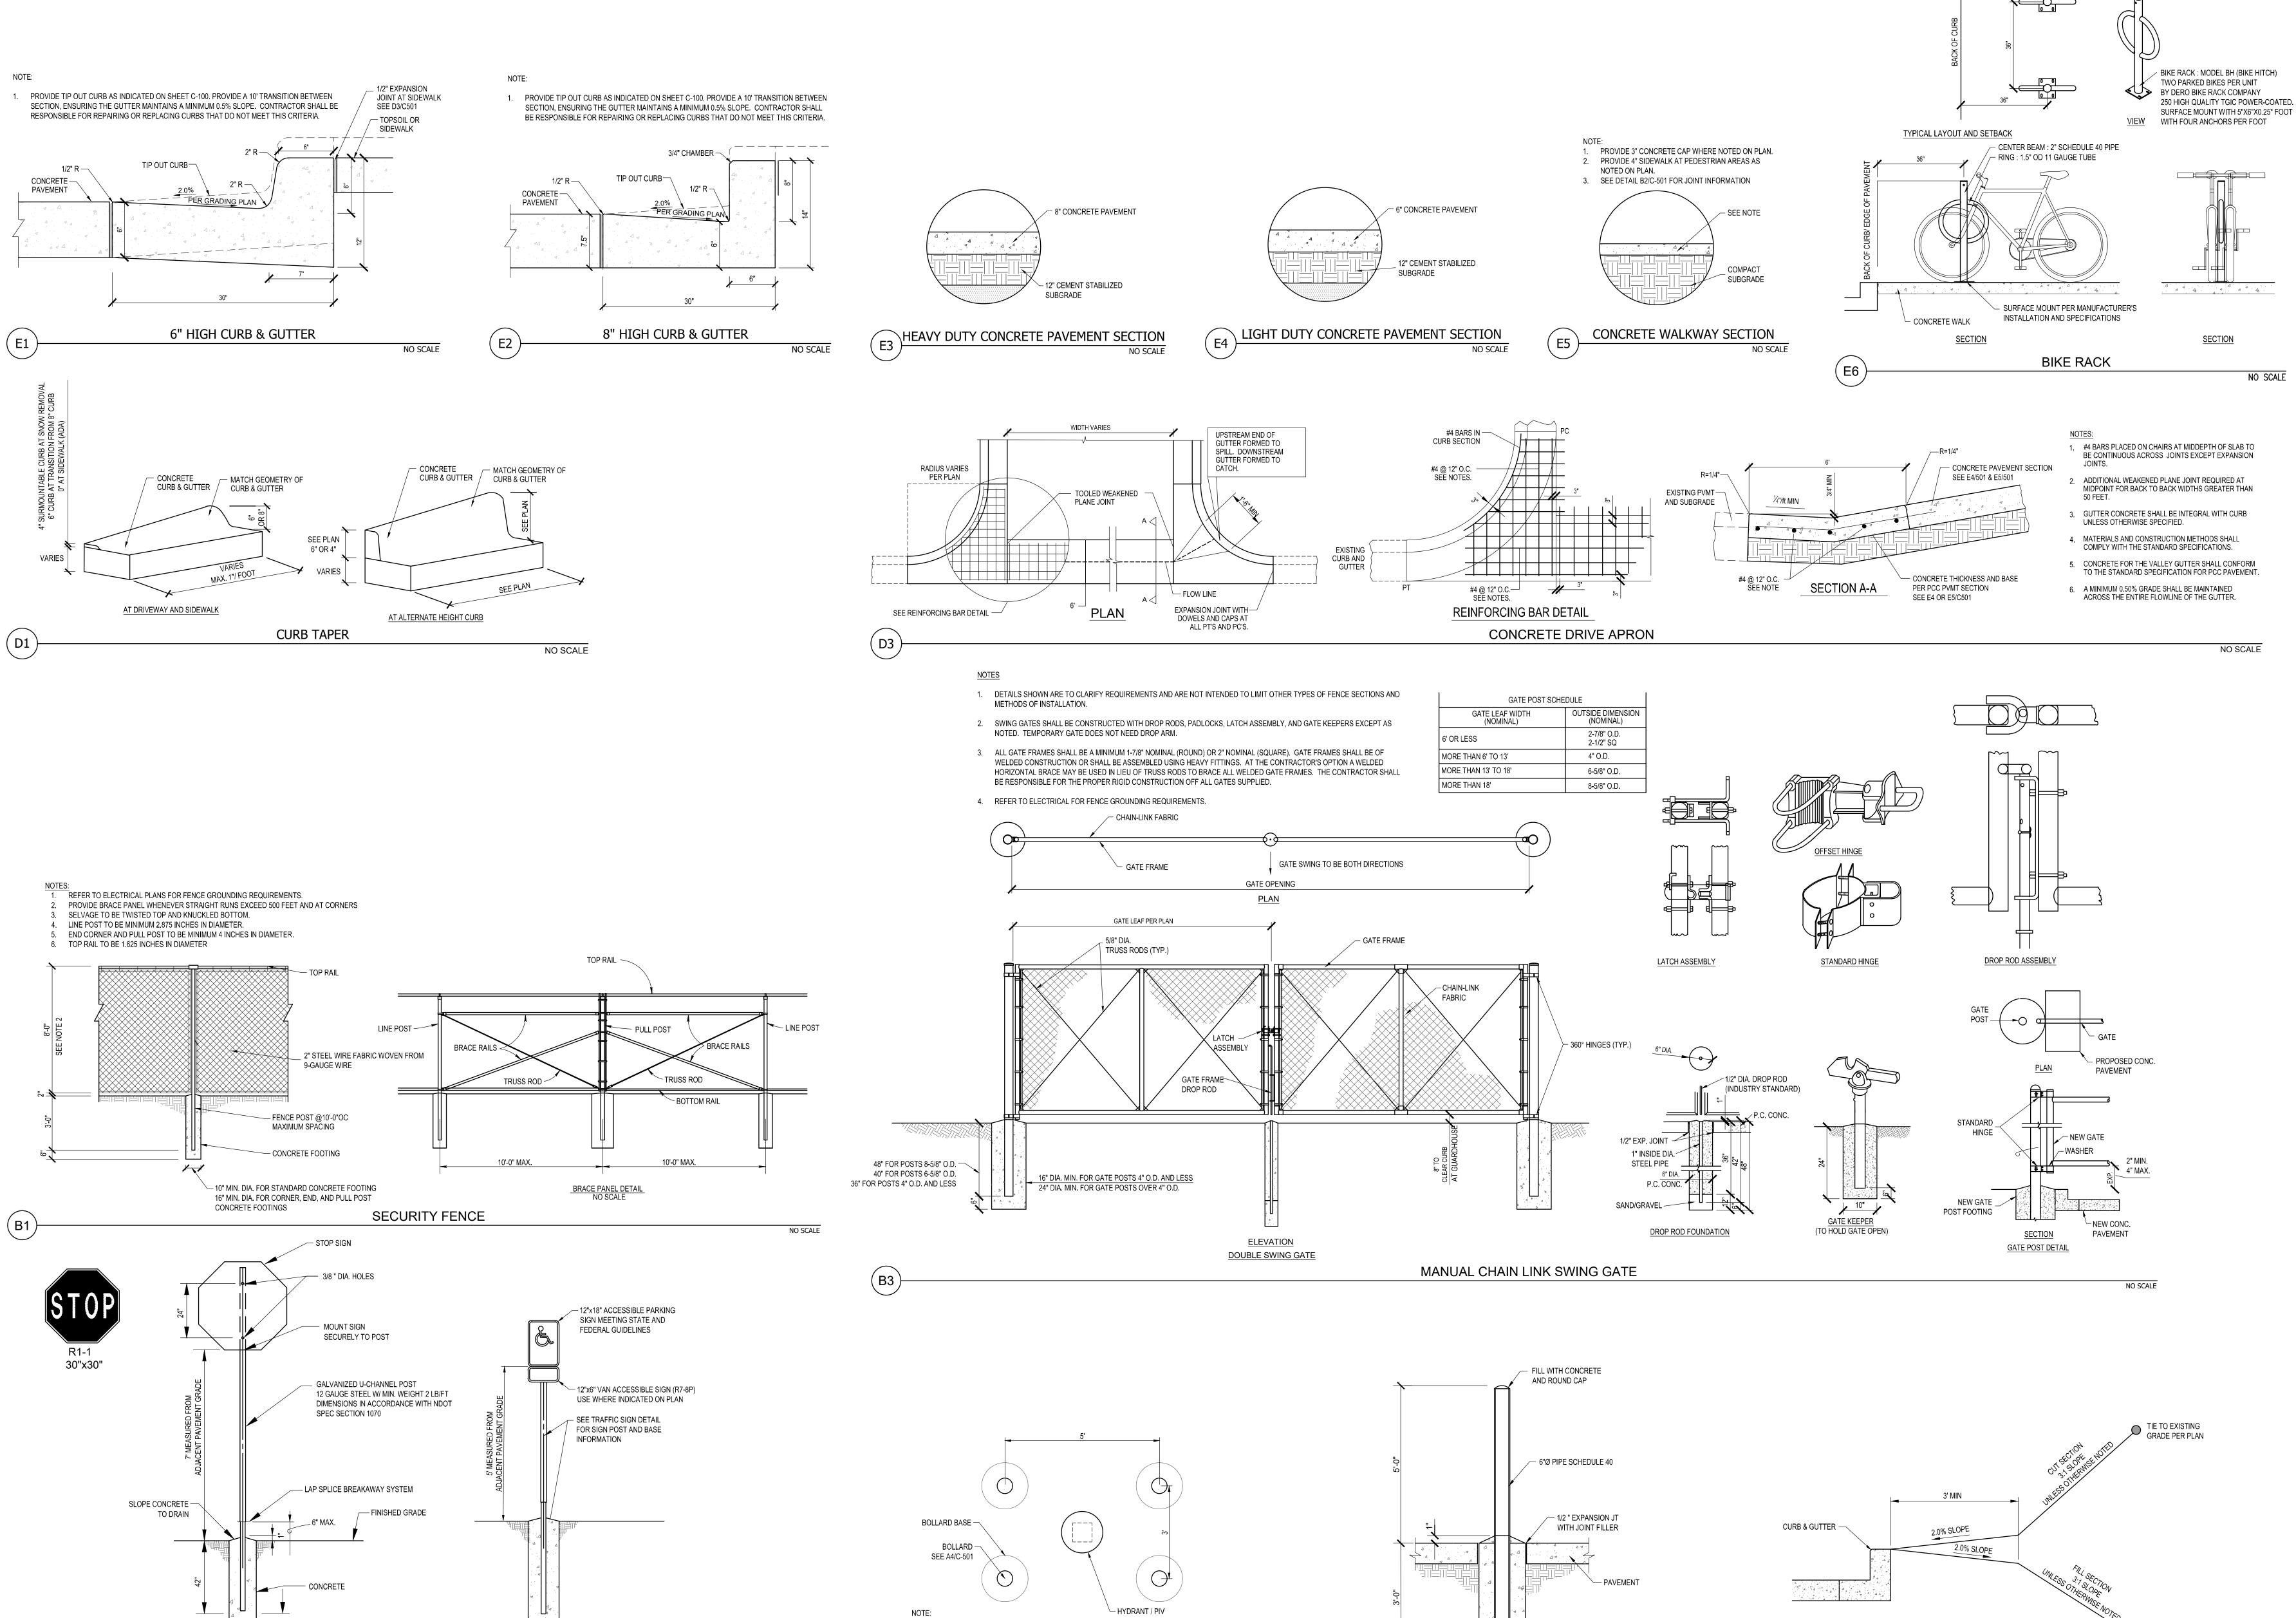

1. PROVIDE ONLY TWO BOLLARDS ON THE TRAFFIC SIDE FOR HYDRANTS ON THE

BOLLARD PROTECTION AT HYDRANT / PIV

NO SCALE

24"Ø CONCRETE BASE

NO SCALE

BOLLARD

PAVEMENT PERIMETER. PROVIDE ONLY TWO BOLLARDS FOR PIV.

2. SEE ARCHITECTURE FOR BOLLARD DETAIL.

ACCESSIBLE PARKING SIGN

MATCH HEIGHT FOR OTHER PARKING SIGNAGE

NO SCALE

TRAFFIC SIGN

TRAFFIC AND PARKING SIGNAGE