
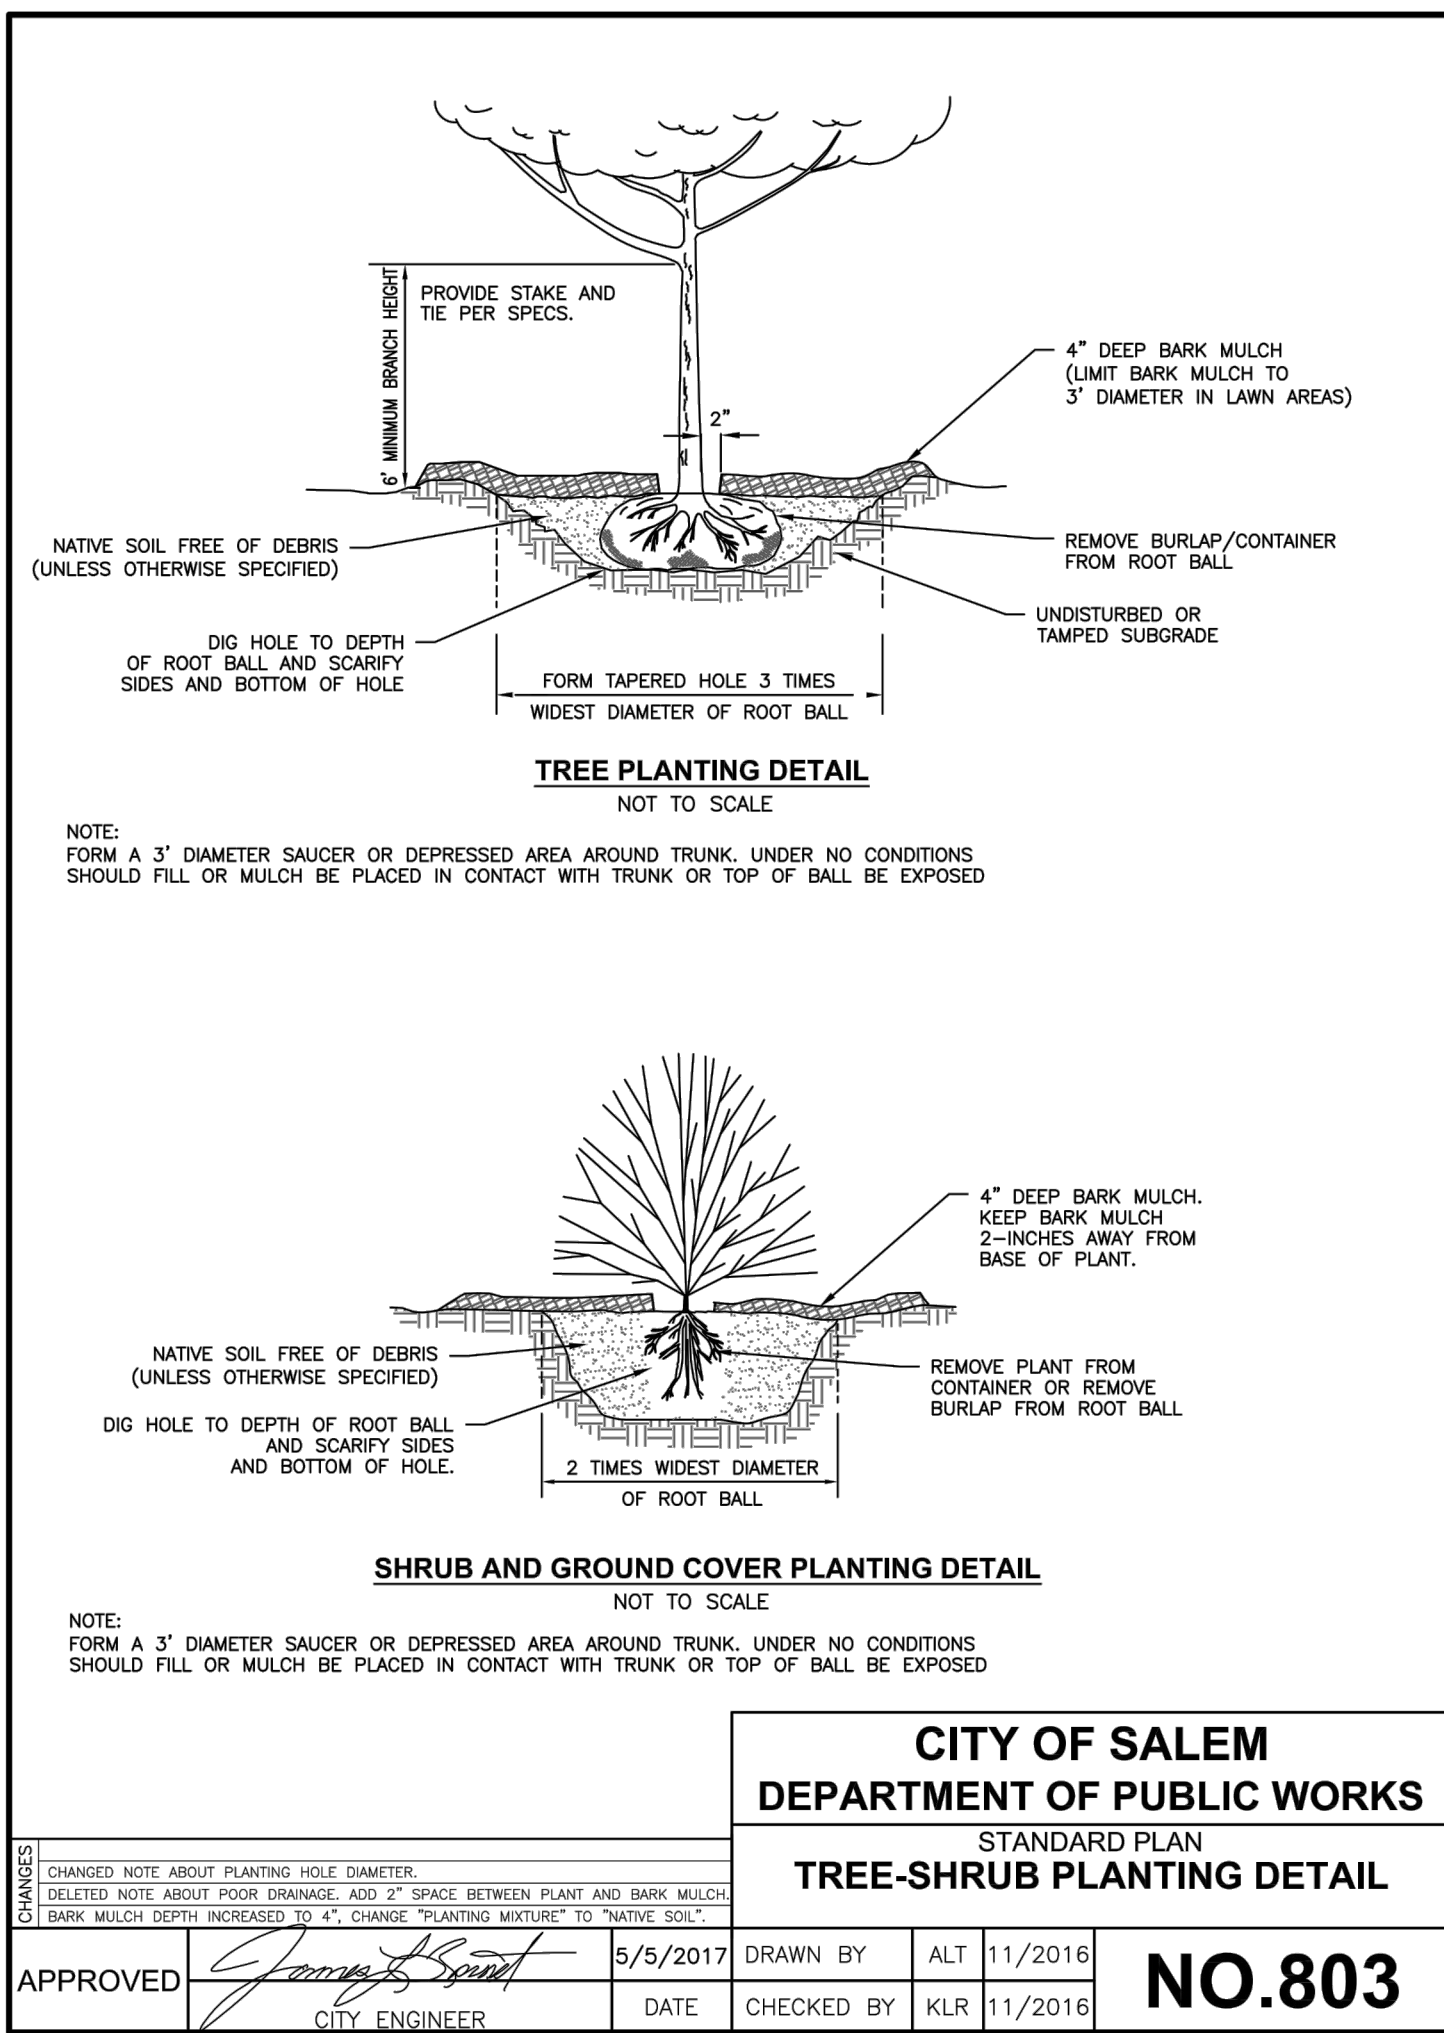



E DATE

MITTAL


C1 TREE - SHRUB PLANTING NO SCALE

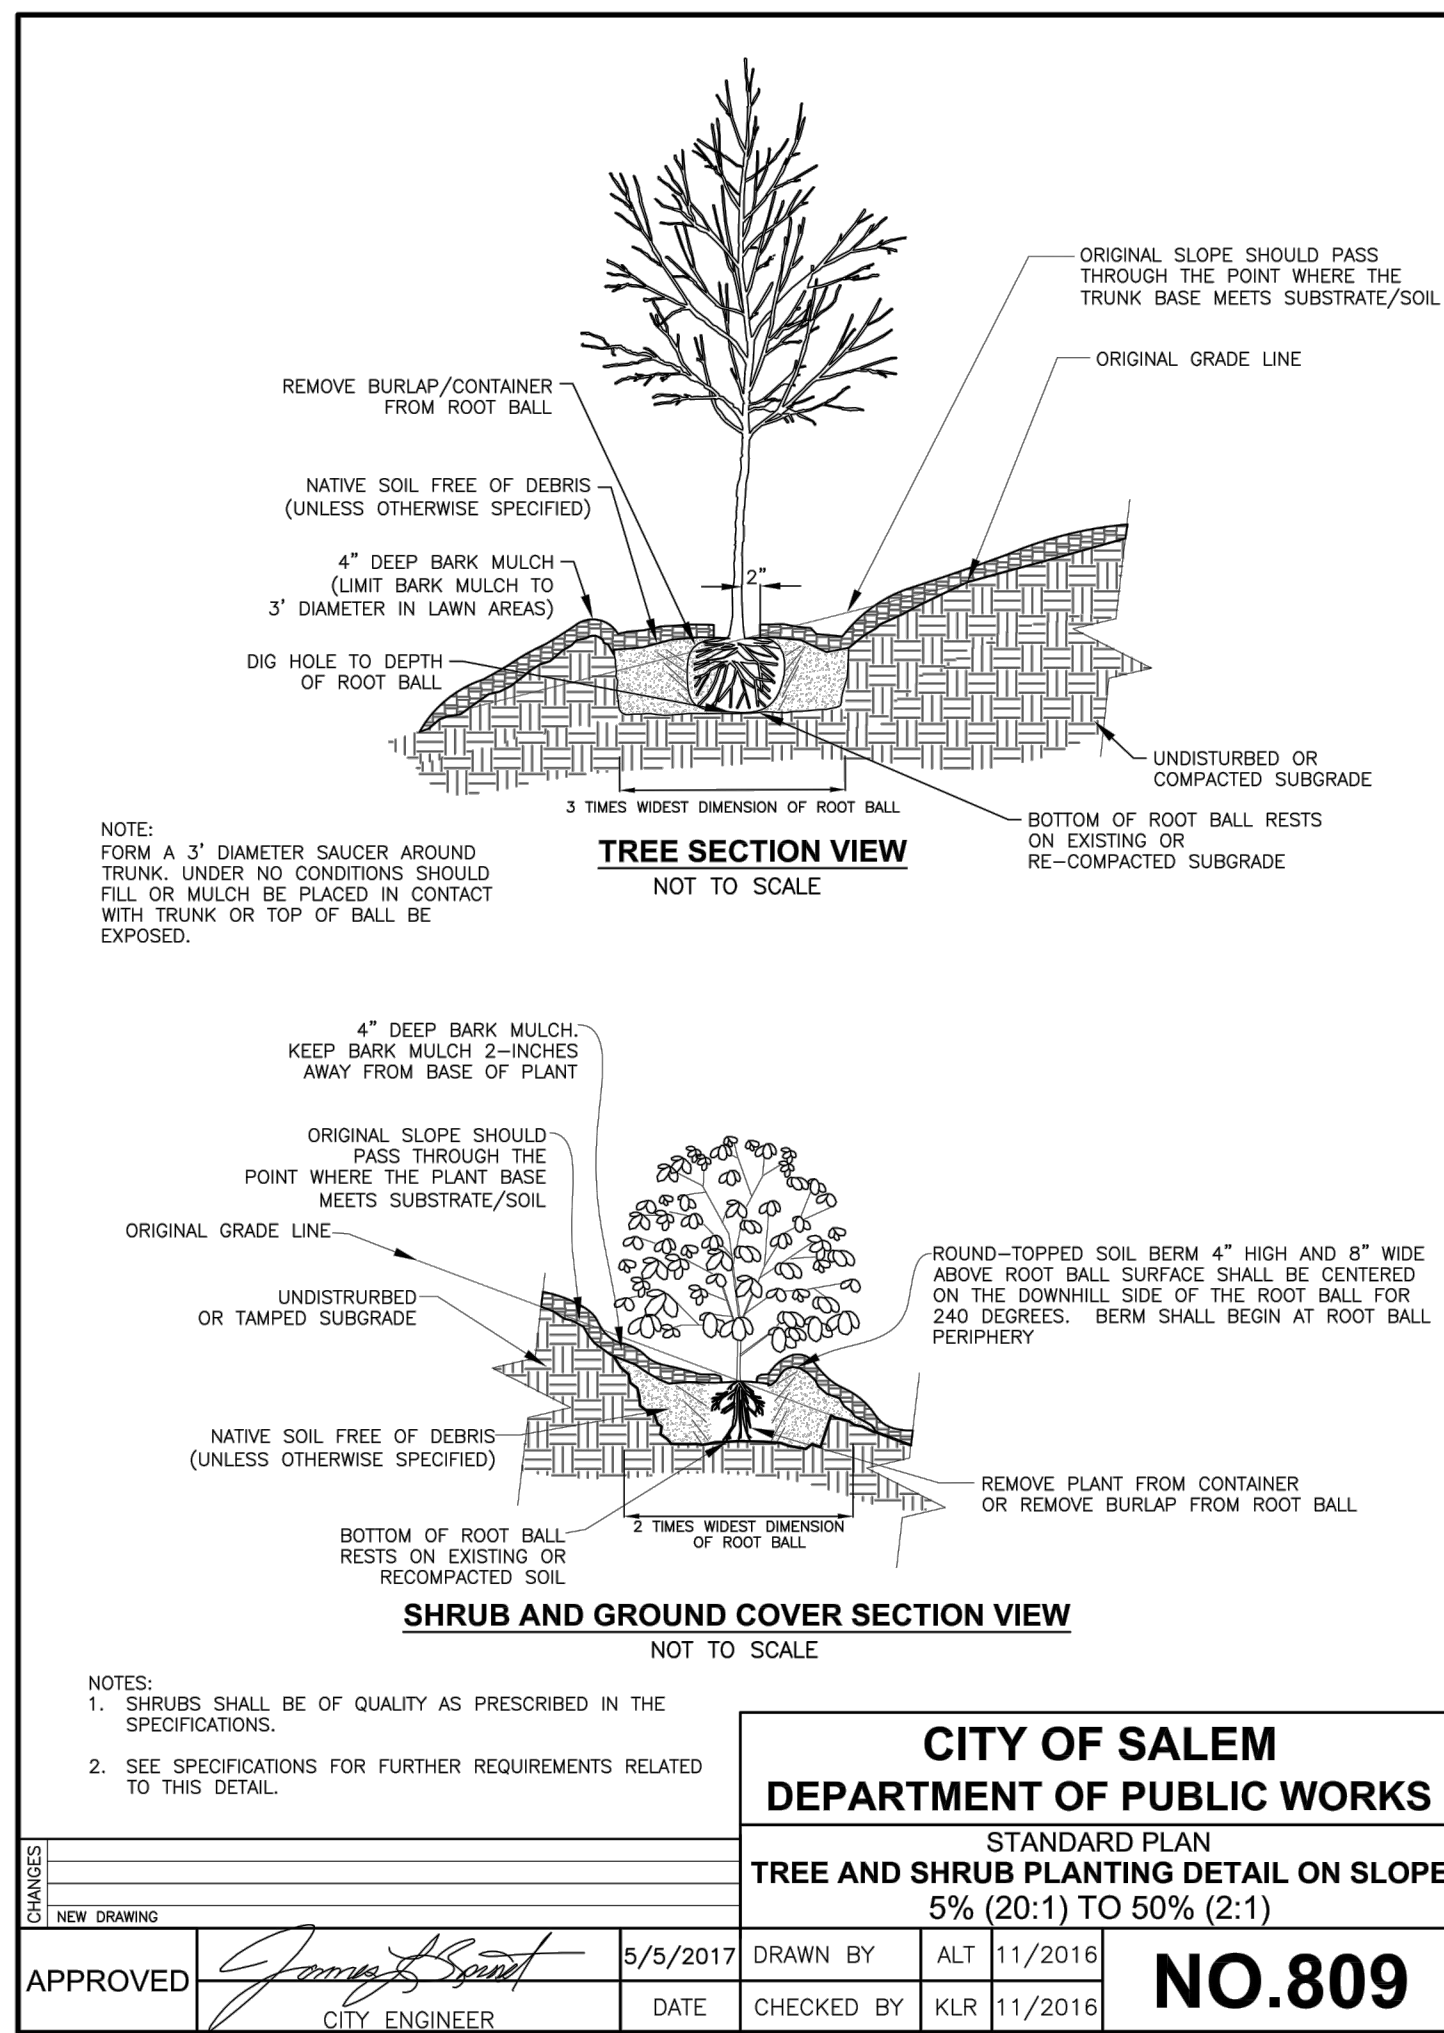

C2 TREE - SHRUB PLANTING ON SLOPE NO SCALE

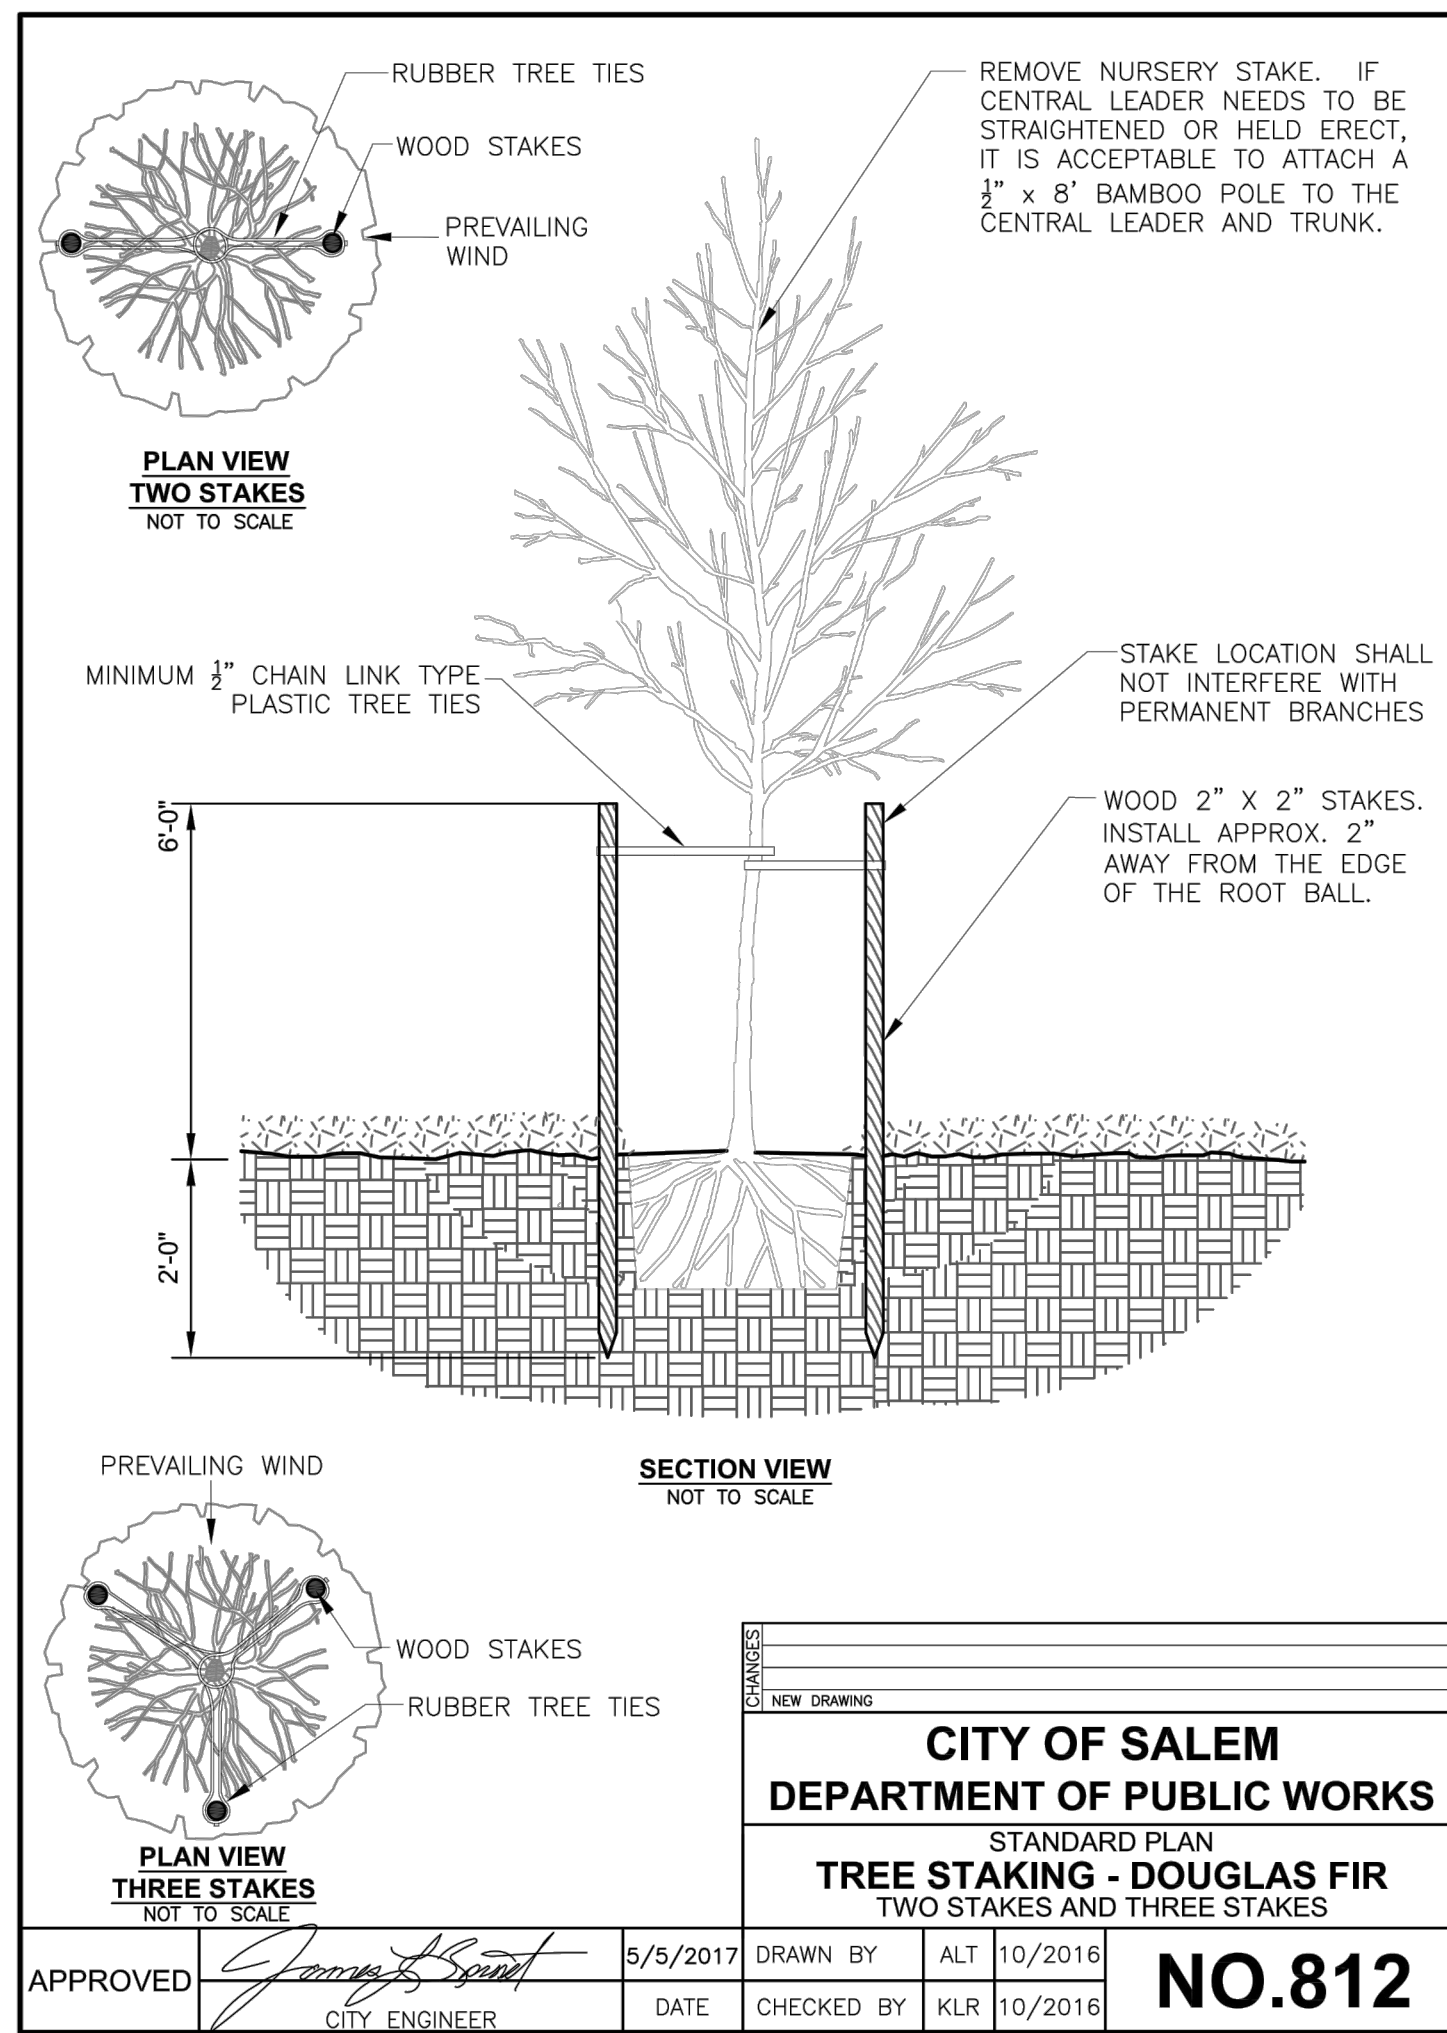

C4	TREE STAKING	NO SCALE
----	--------------	----------

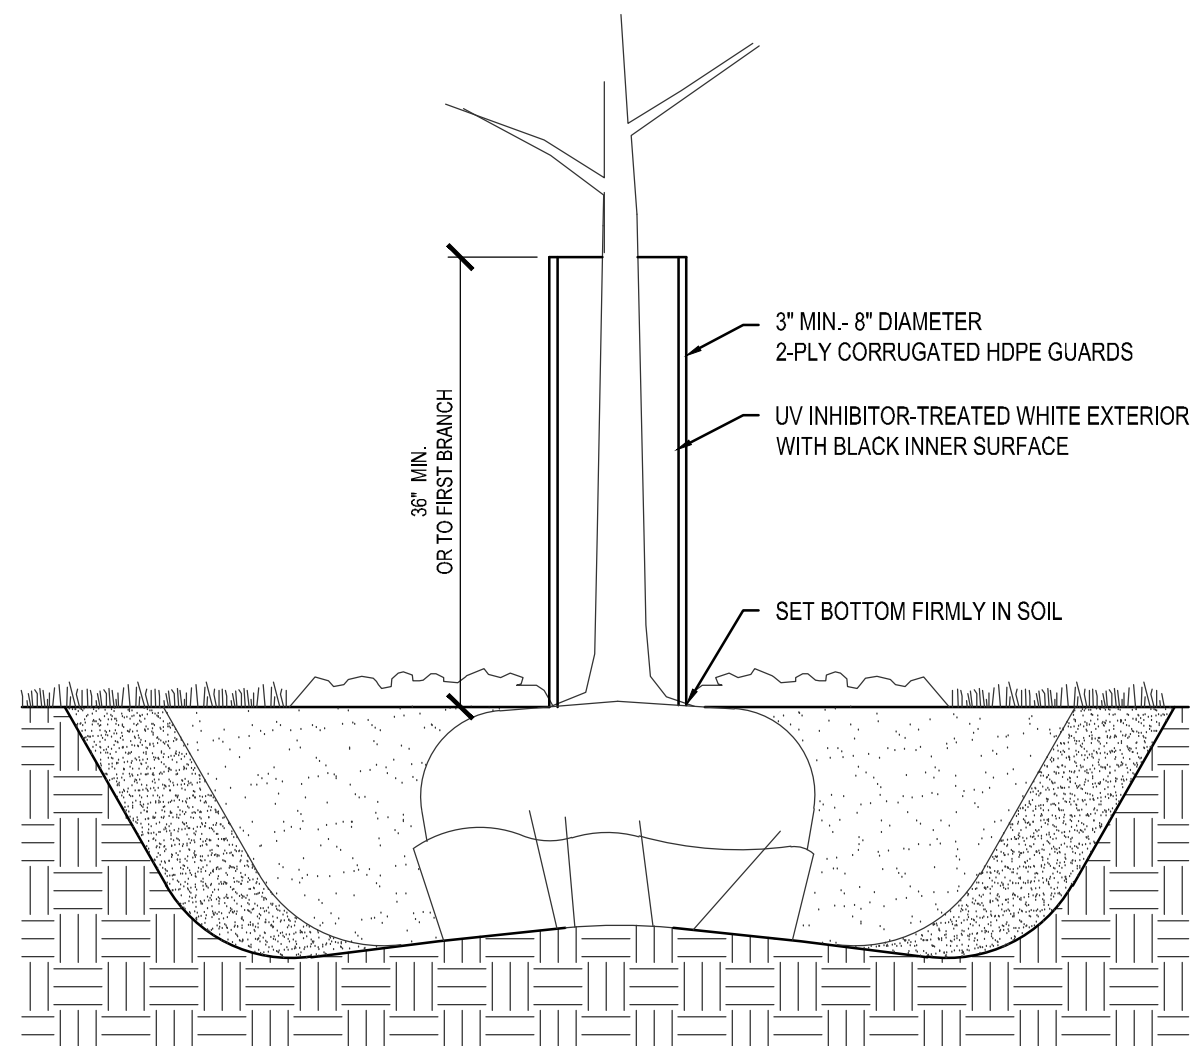

C5 TREE GUARDS NO SCALE