


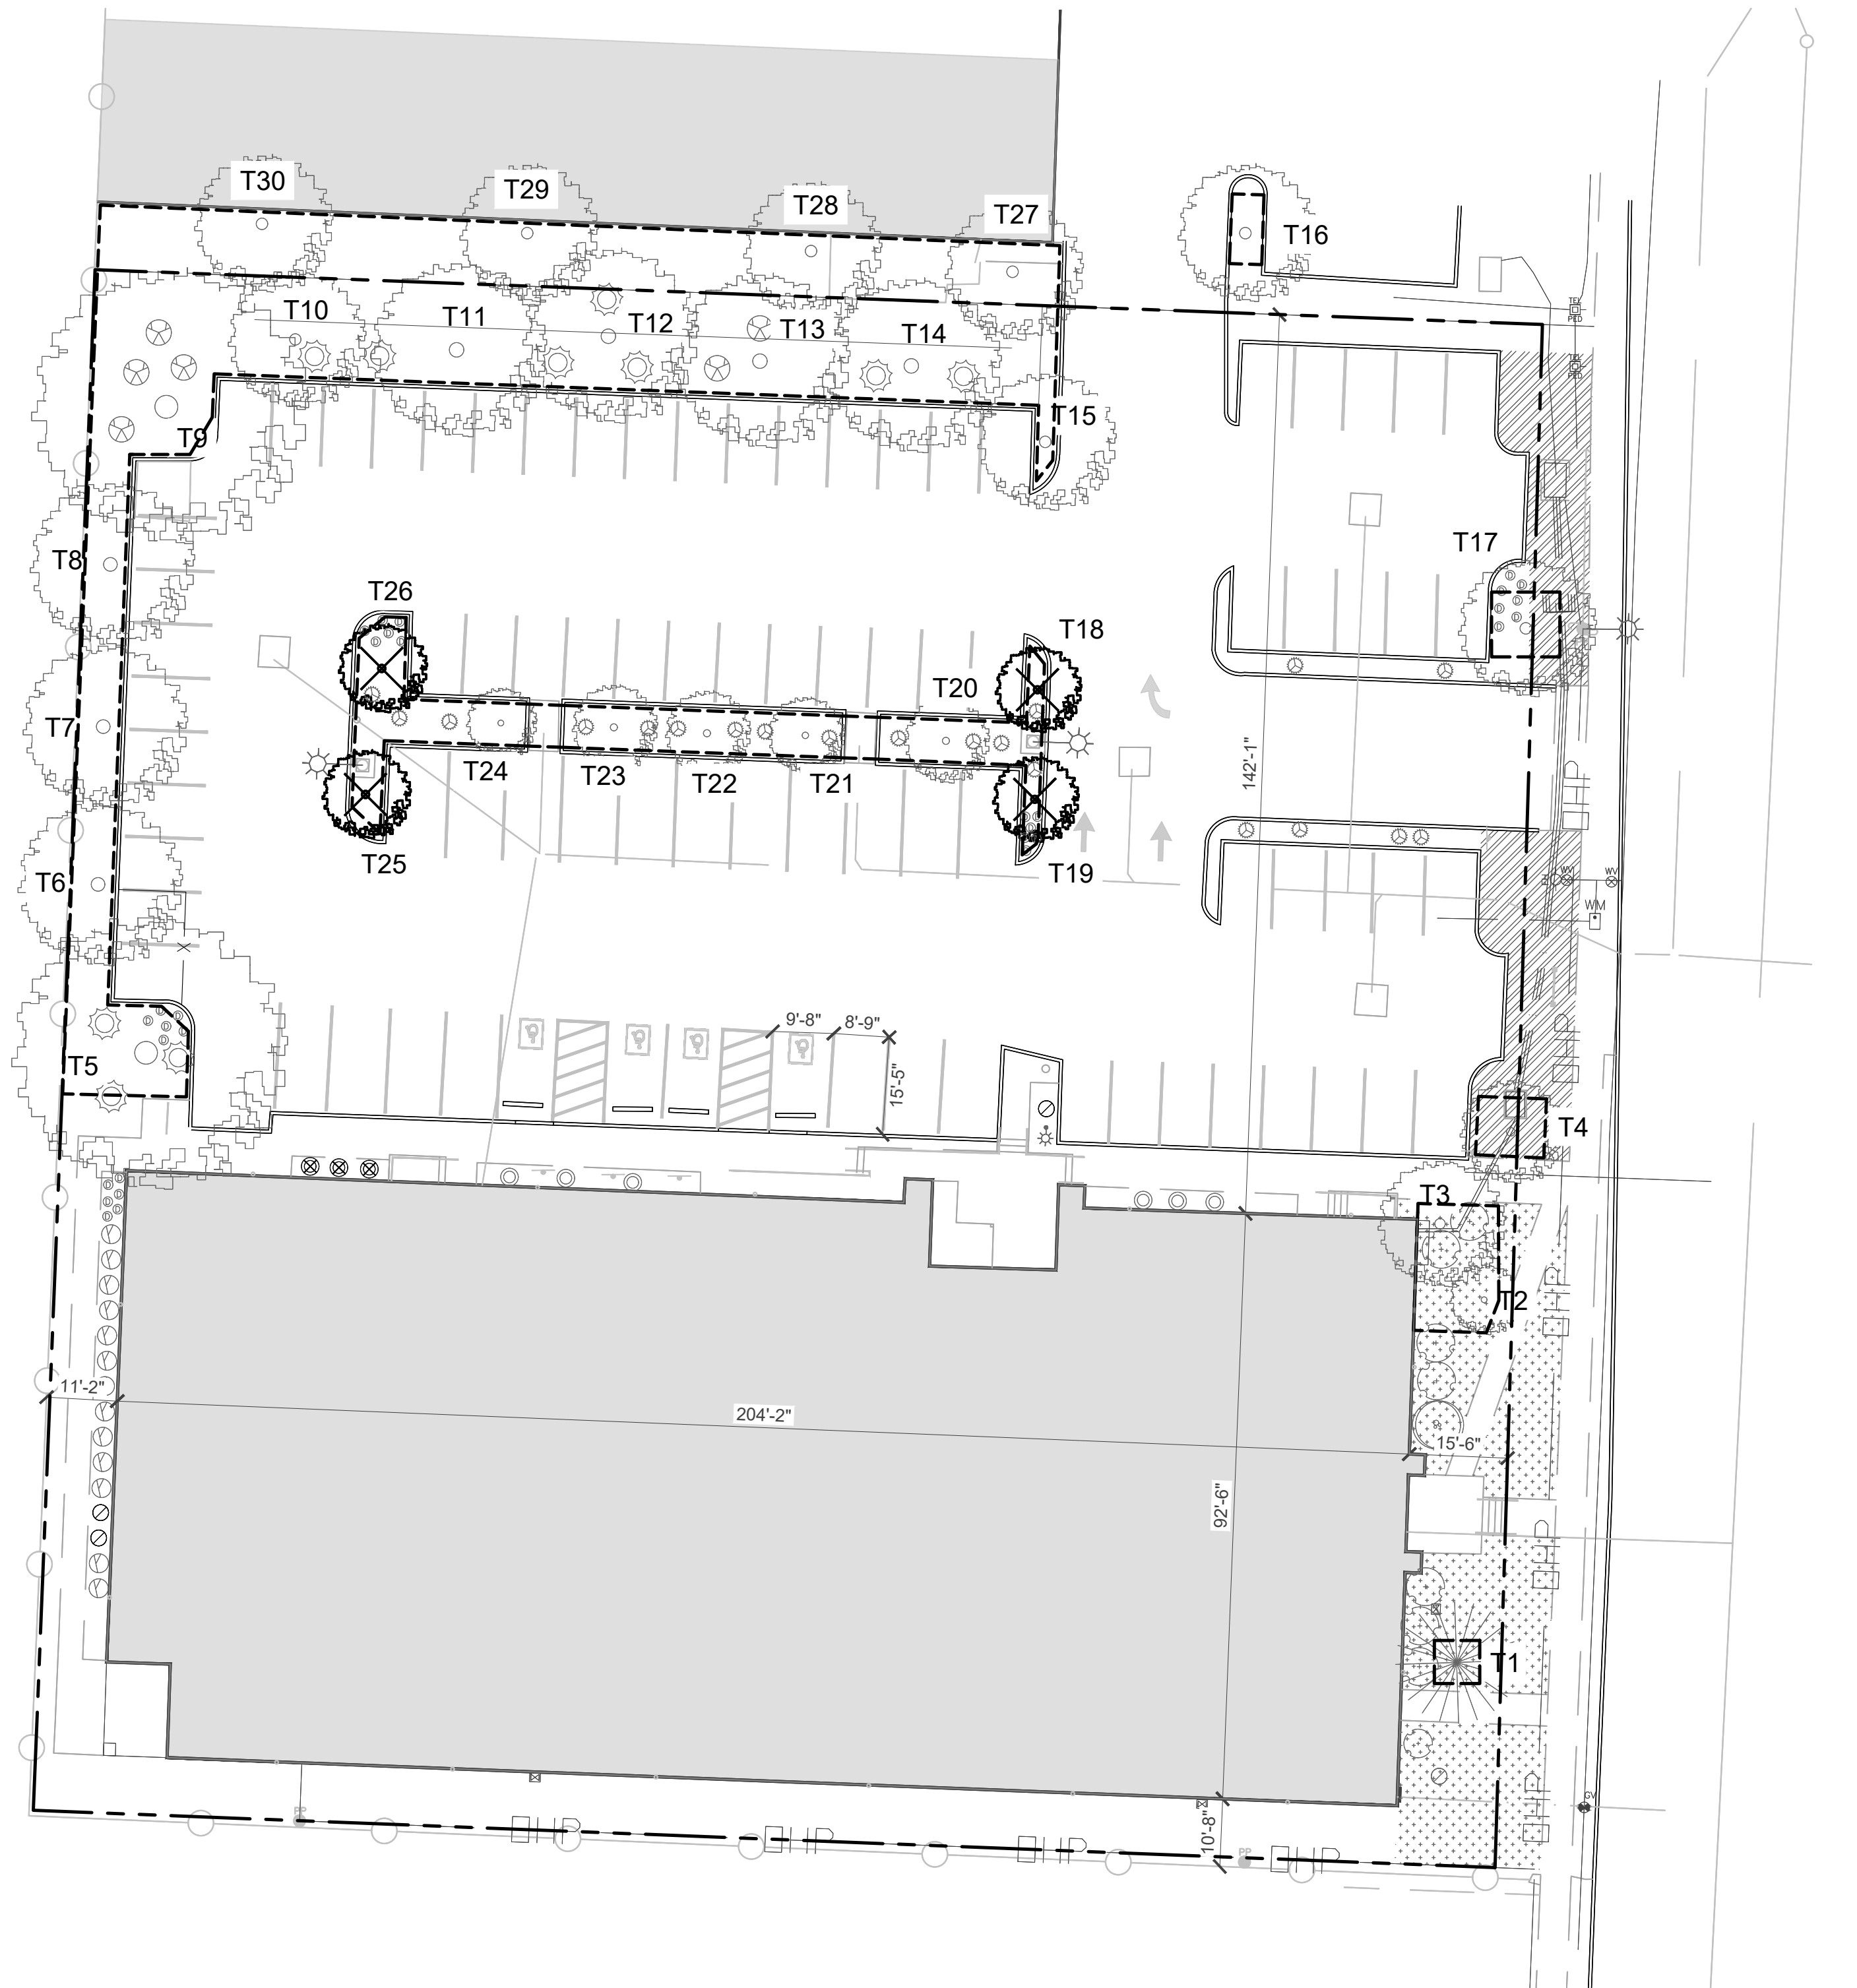

1 EXISTING CONDITION PLAN
SCALE: 1/20


ON SITE TREE INVENTORY				
TREE #	SPECIES	SIZE	CONDITION	STATUS
T1	WHITE PINE	14"	HEALTHY	TO REMAIN
T2	EASTERN REDBUD	8"	HEALTHY	TO REMAIN
T3	EUROPEAN WHITE BIRCH	13"	HEALTHY	TO REMAIN
T4	EASTERN REDBUD	9"	HEALTHY	NOT WITHIN SITE
T5	RED OAK	18"	HEALTHY	TO REMAIN
T6	OREGON ASH	11"	HEALTHY	TO REMAIN
T7	OREGON ASH	8"	HEALTHY	TO REMAIN
T8	OREGON ASH	10"	HEALTHY	TO REMAIN
T9	RED OAK	17"	HEALTHY	TO REMAIN
T10	OREGON ASH	7"	FAIR	TO REMAIN
T11	OREGON ASH	10"	FAIR	TO REMAIN
T12	OREGON ASH	10"	FAIR	TO REMAIN
T13	OREGON ASH	10"	FAIR	TO REMAIN
T14	OREGON ASH	9"	HEALTHY	TO REMAIN
T15	RED OAK	9"	HEALTHY	TO REMAIN
T16	CHERRY	8"	HEALTHY	NOT WITHIN SITE
T17	EASTERN REDBUD	10"	HEALTHY	NOT WITHIN SITE
T18	RED MAPLE	8"	DEAD	TO BE REMOVED
T19	RED MAPLE	10"	DEAD	TO BE REMOVED
T20	CALLERY PEAR	5"	HEALTHY	TO REMAIN
T21	CALLERY PEAR	6"	HEALTHY	TO REMAIN
T22	CALLERY PEAR	3"	HEALTHY	TO REMAIN
T23	CALLERY PEAR	5"	HEALTHY	TO REMAIN
T24	CALLERY PEAR	5"	HEALTHY	TO REMAIN
T25	RED MAPLE	4"	DEAD	TO BE REMOVED
T26	RED MAPLE	5"	DEAD	TO BE REMOVED
T27	CHERRY	8"	HEALTHY	NOT WITHIN SITE
T28	CHERRY	8"	HEALTHY	NOT WITHIN SITE
T29	CHERRY	8"	HEALTHY	NOT WITHIN SITE
T30	CHERRY	8"	HEALTHY	NOT WITHIN SITE


TREE PRESERVATION LEGEND

- TREE PROTECTION FENCING - TO BE INSTALLED AT EDGE OF ROOT PROTECTION ZONE OF EACH TREE/ GROUP OF TREES
- EXISTING DECIDUOUS TREE TO REMAIN
- EXISTING DECIDUOUS TREE TO BE REMOVED
- EXISTING CONIFEROUS TREE TO REMAIN

NOTE:
ORIGINAL SURVEY AMENDED TO DISTINGUISH BETWEEN TREES TO BE REMOVED AND TREES TO REMAIN

EXISTING PLANT LEGEND

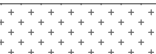EVERGREEN SHRUBS		QTY.
	DEAD SHRUB	4
	EXISTING SHRUB TO BE REMOVED	3
	WINTERGREEN EUONYMOUS	10
	RHODODENDRON	8
	BARBERRY	25
	AZALEA	9
	ABELIA	13
DECIDUOUS SHRUBS		
	JAPANESE MAPLE	1
	BURNING BUSH	6
GROUND COVERS & PERENNIALS		
	DAYLILY	N/A
	KINICKINICK	N/A
	PRIVET	N/A

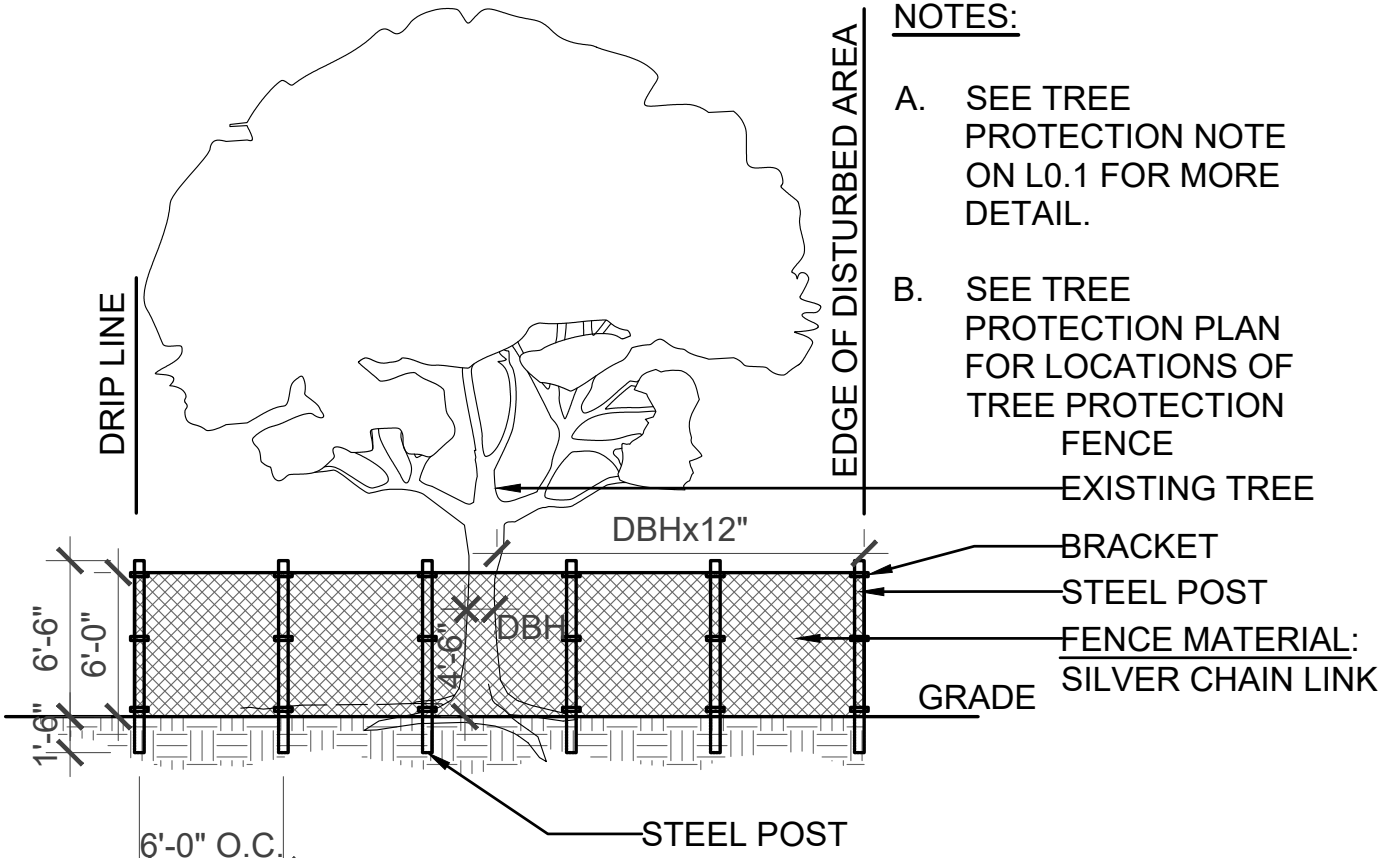

2 TREE PROTECTION FENCE
SCALE: 1/8"= 1'-0"



SALEM NAVIGATION CENTER

1185 22ND ST SE,
SALEM, OR 97302
SALEM HOUSING AUTHORITY

PROJECT NO. 21.115
ISSUE DATE 10.29.21

REVISIONS	

EXISTING
CONDITIONS

L0.1