



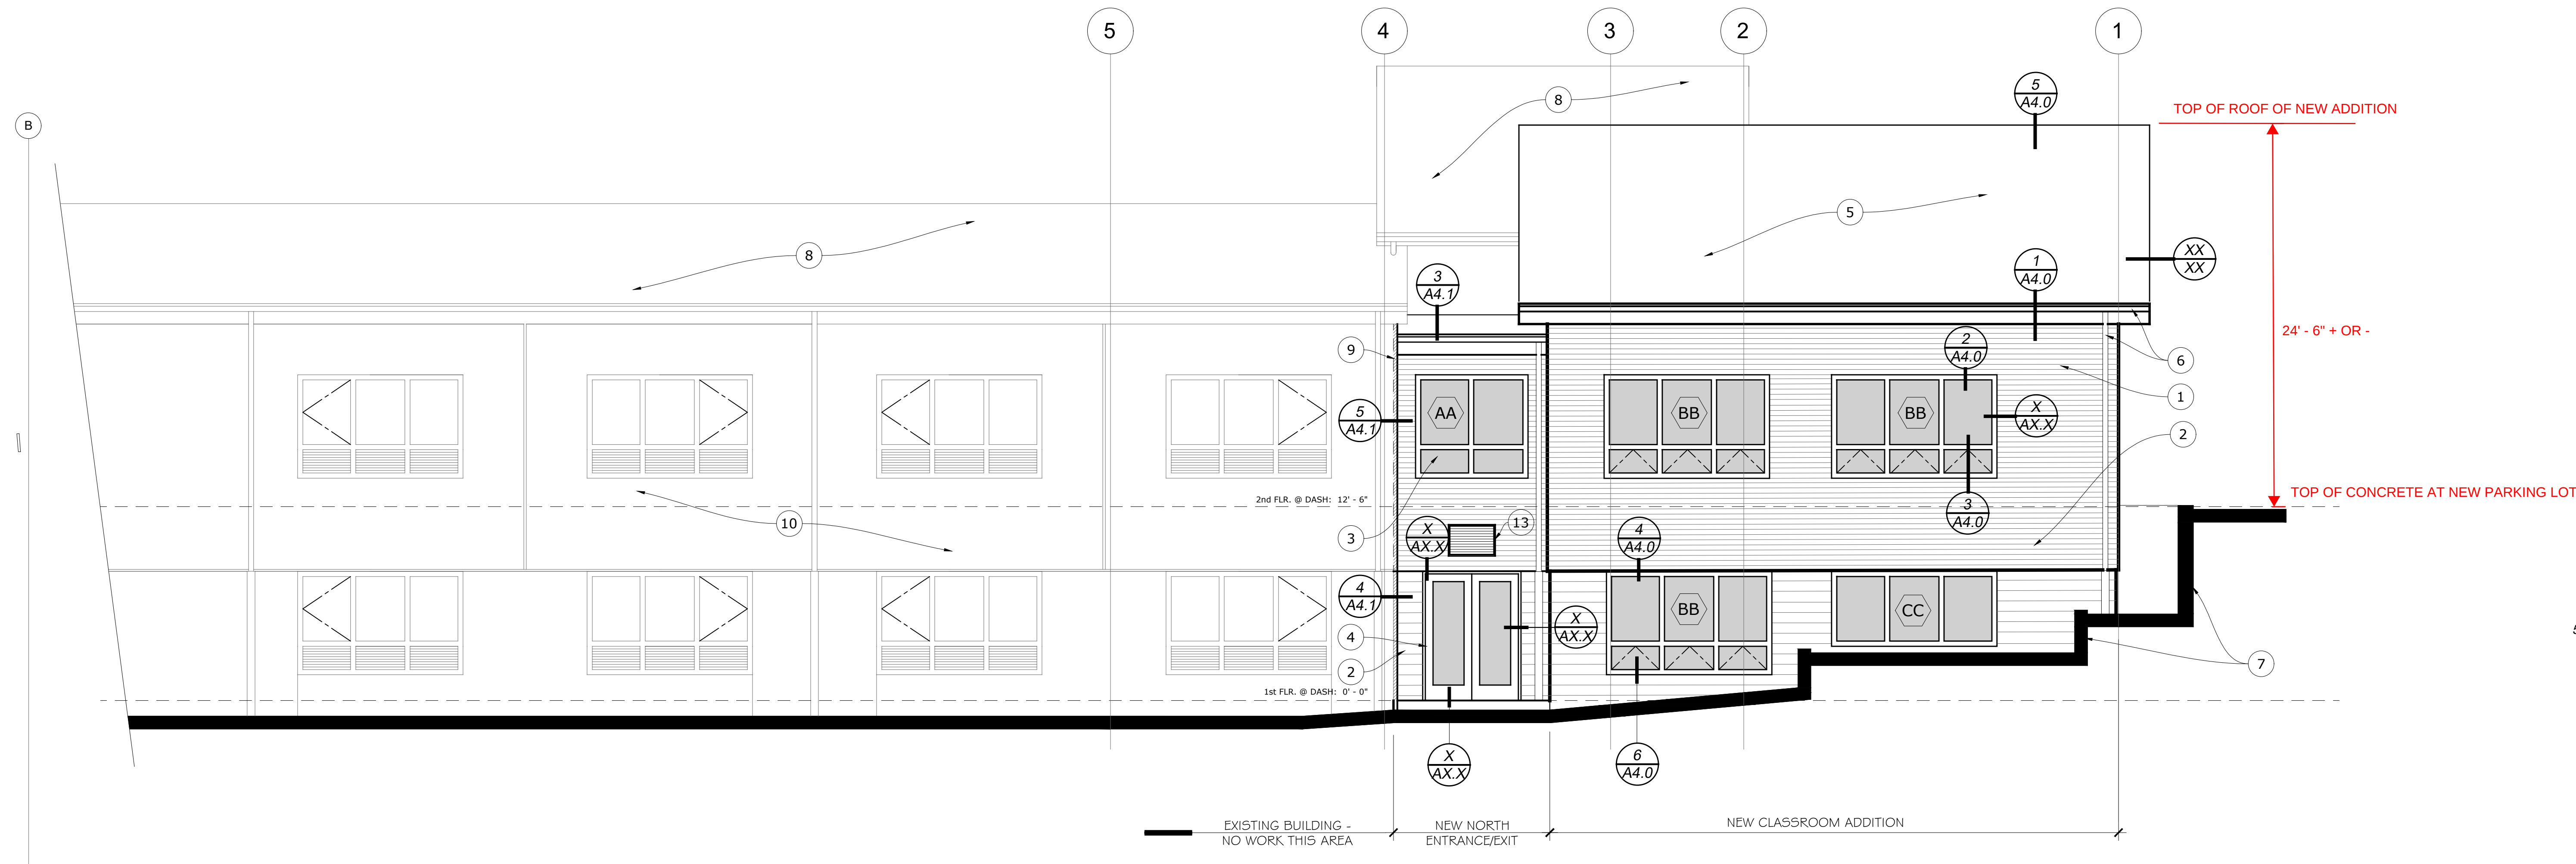

1 NORTH EXTERIOR ELEVATION
A2.0
3/16" = 1'-0"

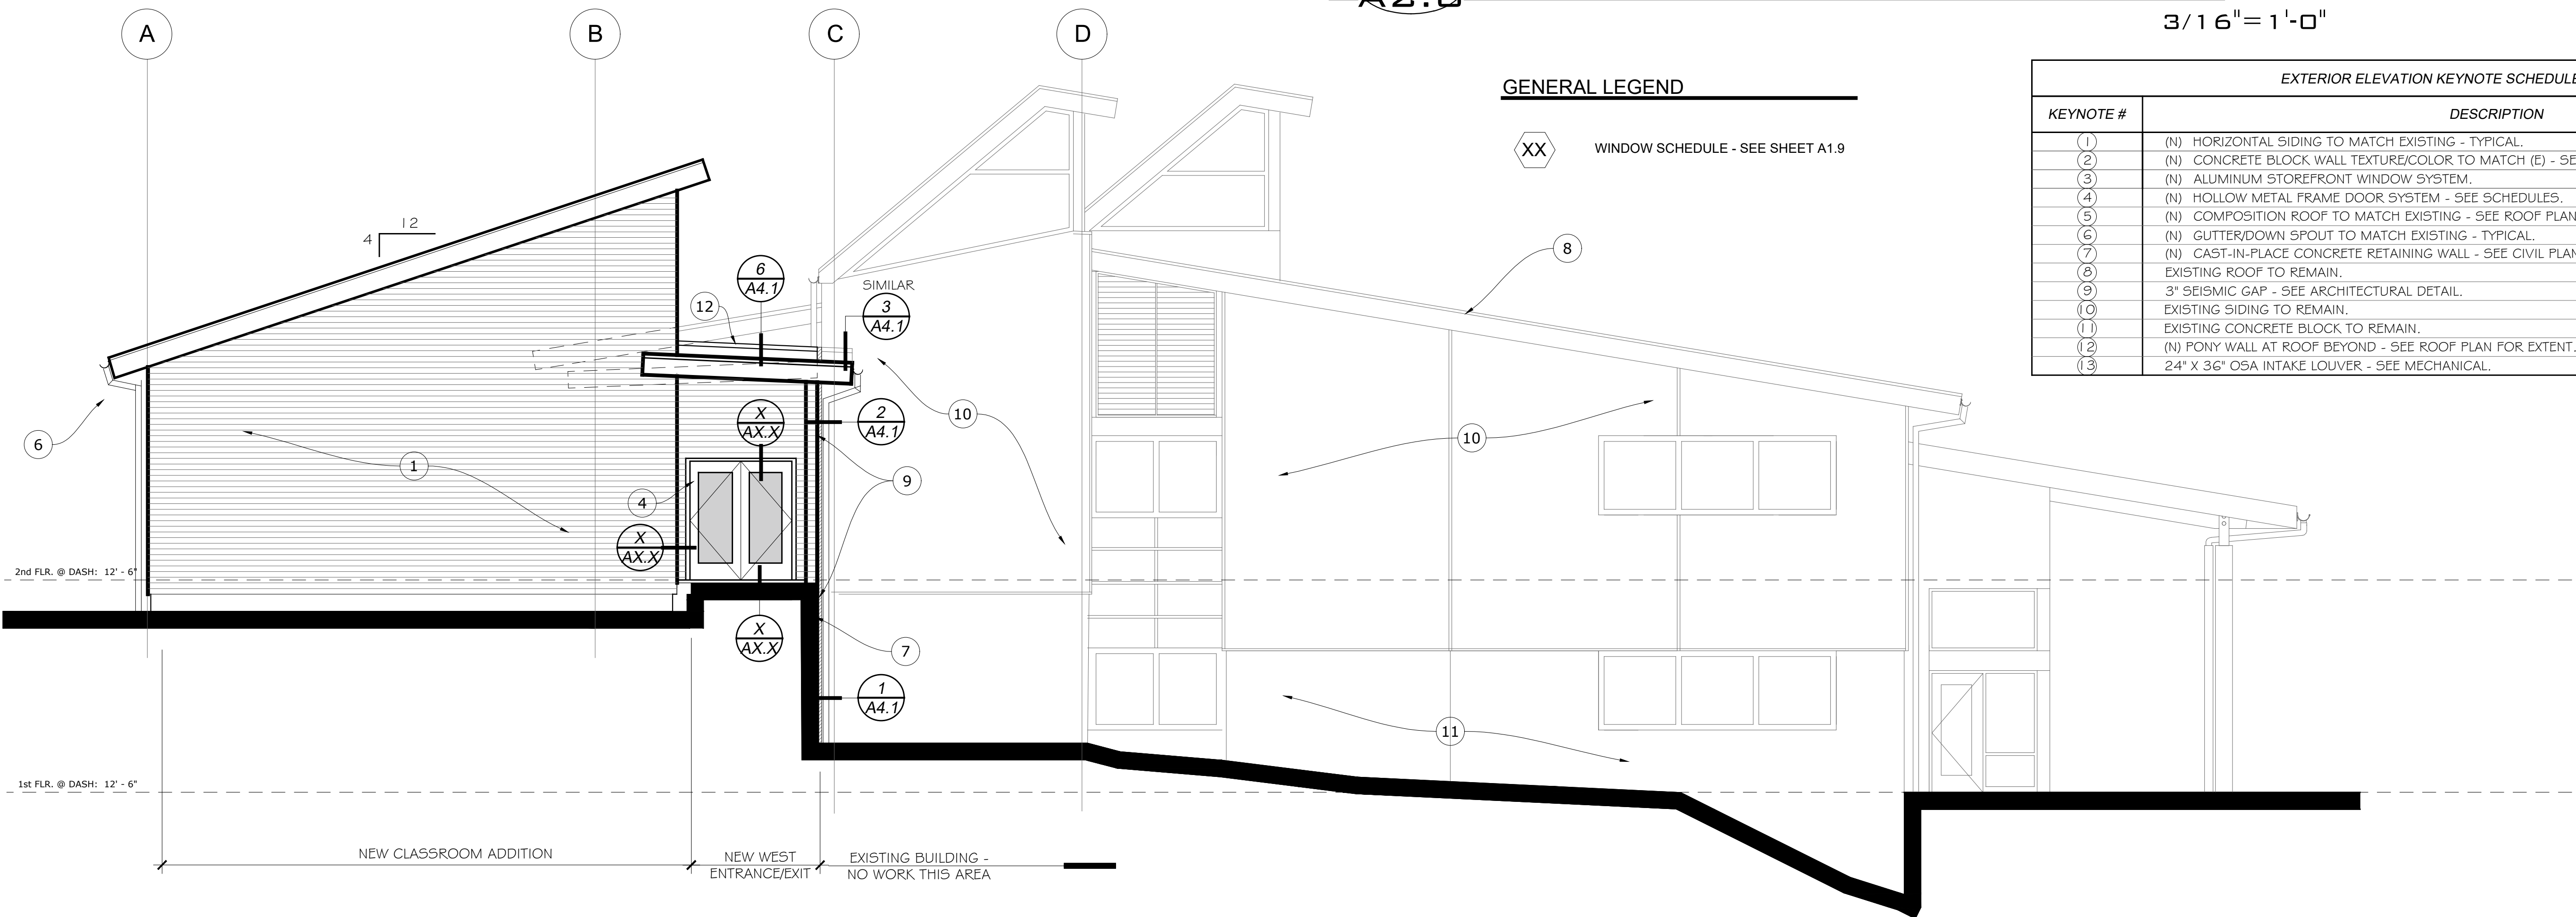

2 WEST EXTERIOR ELEVATION
A2.0
3/16" = 1'-0"

GENERAL LEGEND

XX WINDOW SCHEDULE - SEE SHEET A1.9

EXTERIOR ELEVATION KEYNOTE SCHEDULE

KEYNOTE #	DESCRIPTION
(1)	(N) HORIZONTAL SIDING TO MATCH EXISTING - TYPICAL.
(2)	(N) CONCRETE BLOCK WALL TEXTURE/COLOR TO MATCH (E) - SEE STRUCTURAL.
(3)	(N) ALUMINUM STOREFRONT WINDOW SYSTEM.
(4)	(N) HOLLOW METAL FRAME DOOR SYSTEM - SEE SCHEDULES.
(5)	(N) COMPOSITION ROOF TO MATCH EXISTING - SEE ROOF PLAN & SPECS.
(6)	(N) GUTTER/DOWN SPOUT TO MATCH EXISTING - TYPICAL.
(7)	(N) CAST-IN-PLACE CONCRETE RETAINING WALL - SEE CIVIL PLANS.
(8)	EXISTING ROOF TO REMAIN.
(9)	3" SEISMIC GAP - SEE ARCHITECTURAL DETAIL.
(10)	EXISTING SIDING TO REMAIN.
(11)	EXISTING CONCRETE BLOCK TO REMAIN.
(12)	(N) PONY WALL AT ROOF BEYOND - SEE ROOF PLAN FOR EXTENT.
(13)	24" X 36" OSA INTAKE LOUVER - SEE MECHANICAL.