


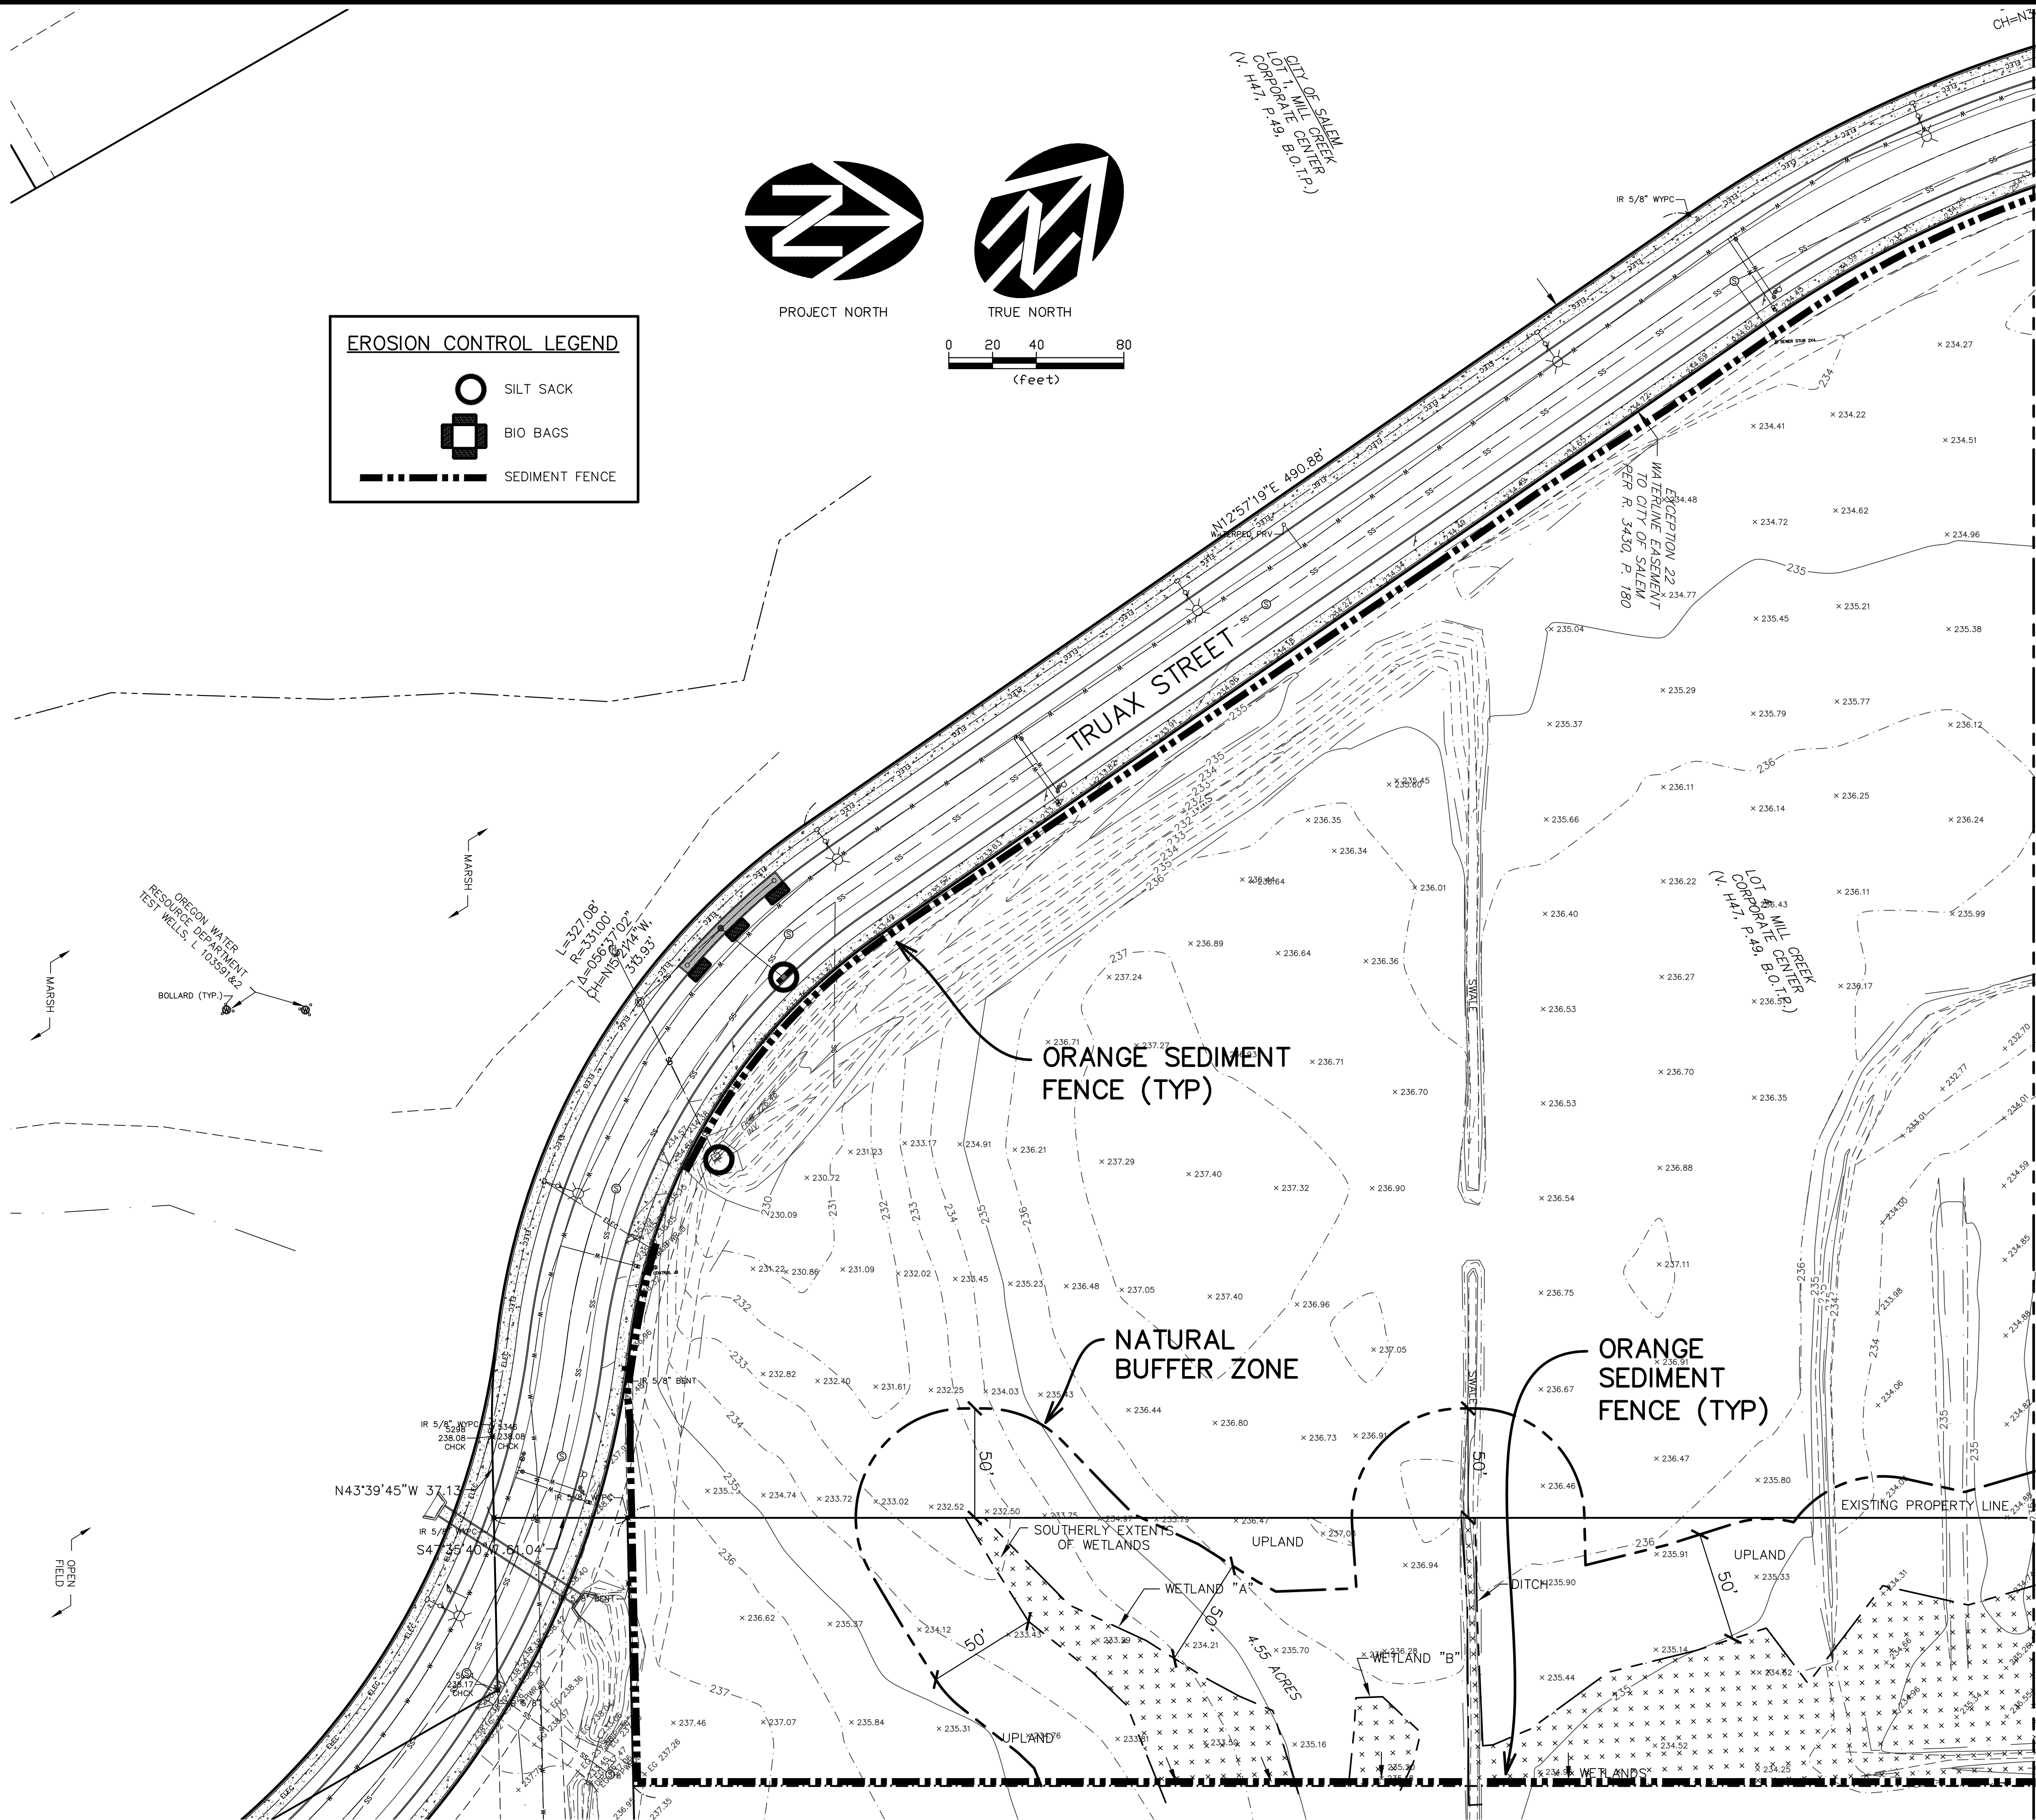

VERIFY SCALE	1"
BAR IS ONE INCH ON ORIGINAL DRAWING	0
IF NOT ONE INCH ON ORIGINAL DRAWING, SCALES ACCORDINGLY	
DSN.	JW
DRN.	TN
CKD.	JW
DATE	NO. 1
DESCRIPTION	REVISIONS
BY	

REGISTERED PROFESSIONAL ENGINEER
REVIEW
WILLIAM J. JONES
REV. 12/2021
RENEW: 6/30/2022

WESTECH ENGINEERING, INC.
CONSULTING ENGINEERS AND PLANNERS
3841 Fairview Industrial Dr. S.E., Suite 100, Salem, OR 97302
Phone: (503) 585-2474 Fax: (503) 585-3986
E-mail: westech@westech-eng.com

PACTRUST - MCCC TRUAX PROPERTY
TRUAX DRIVE ONSITE DEVELOPMENT PLANS
EROSION CONTROL PLAN
DEMOLITION & CLEARING (WEST)

DRAWING
C1.0

JOB NUMBER
3073.0000.0

