



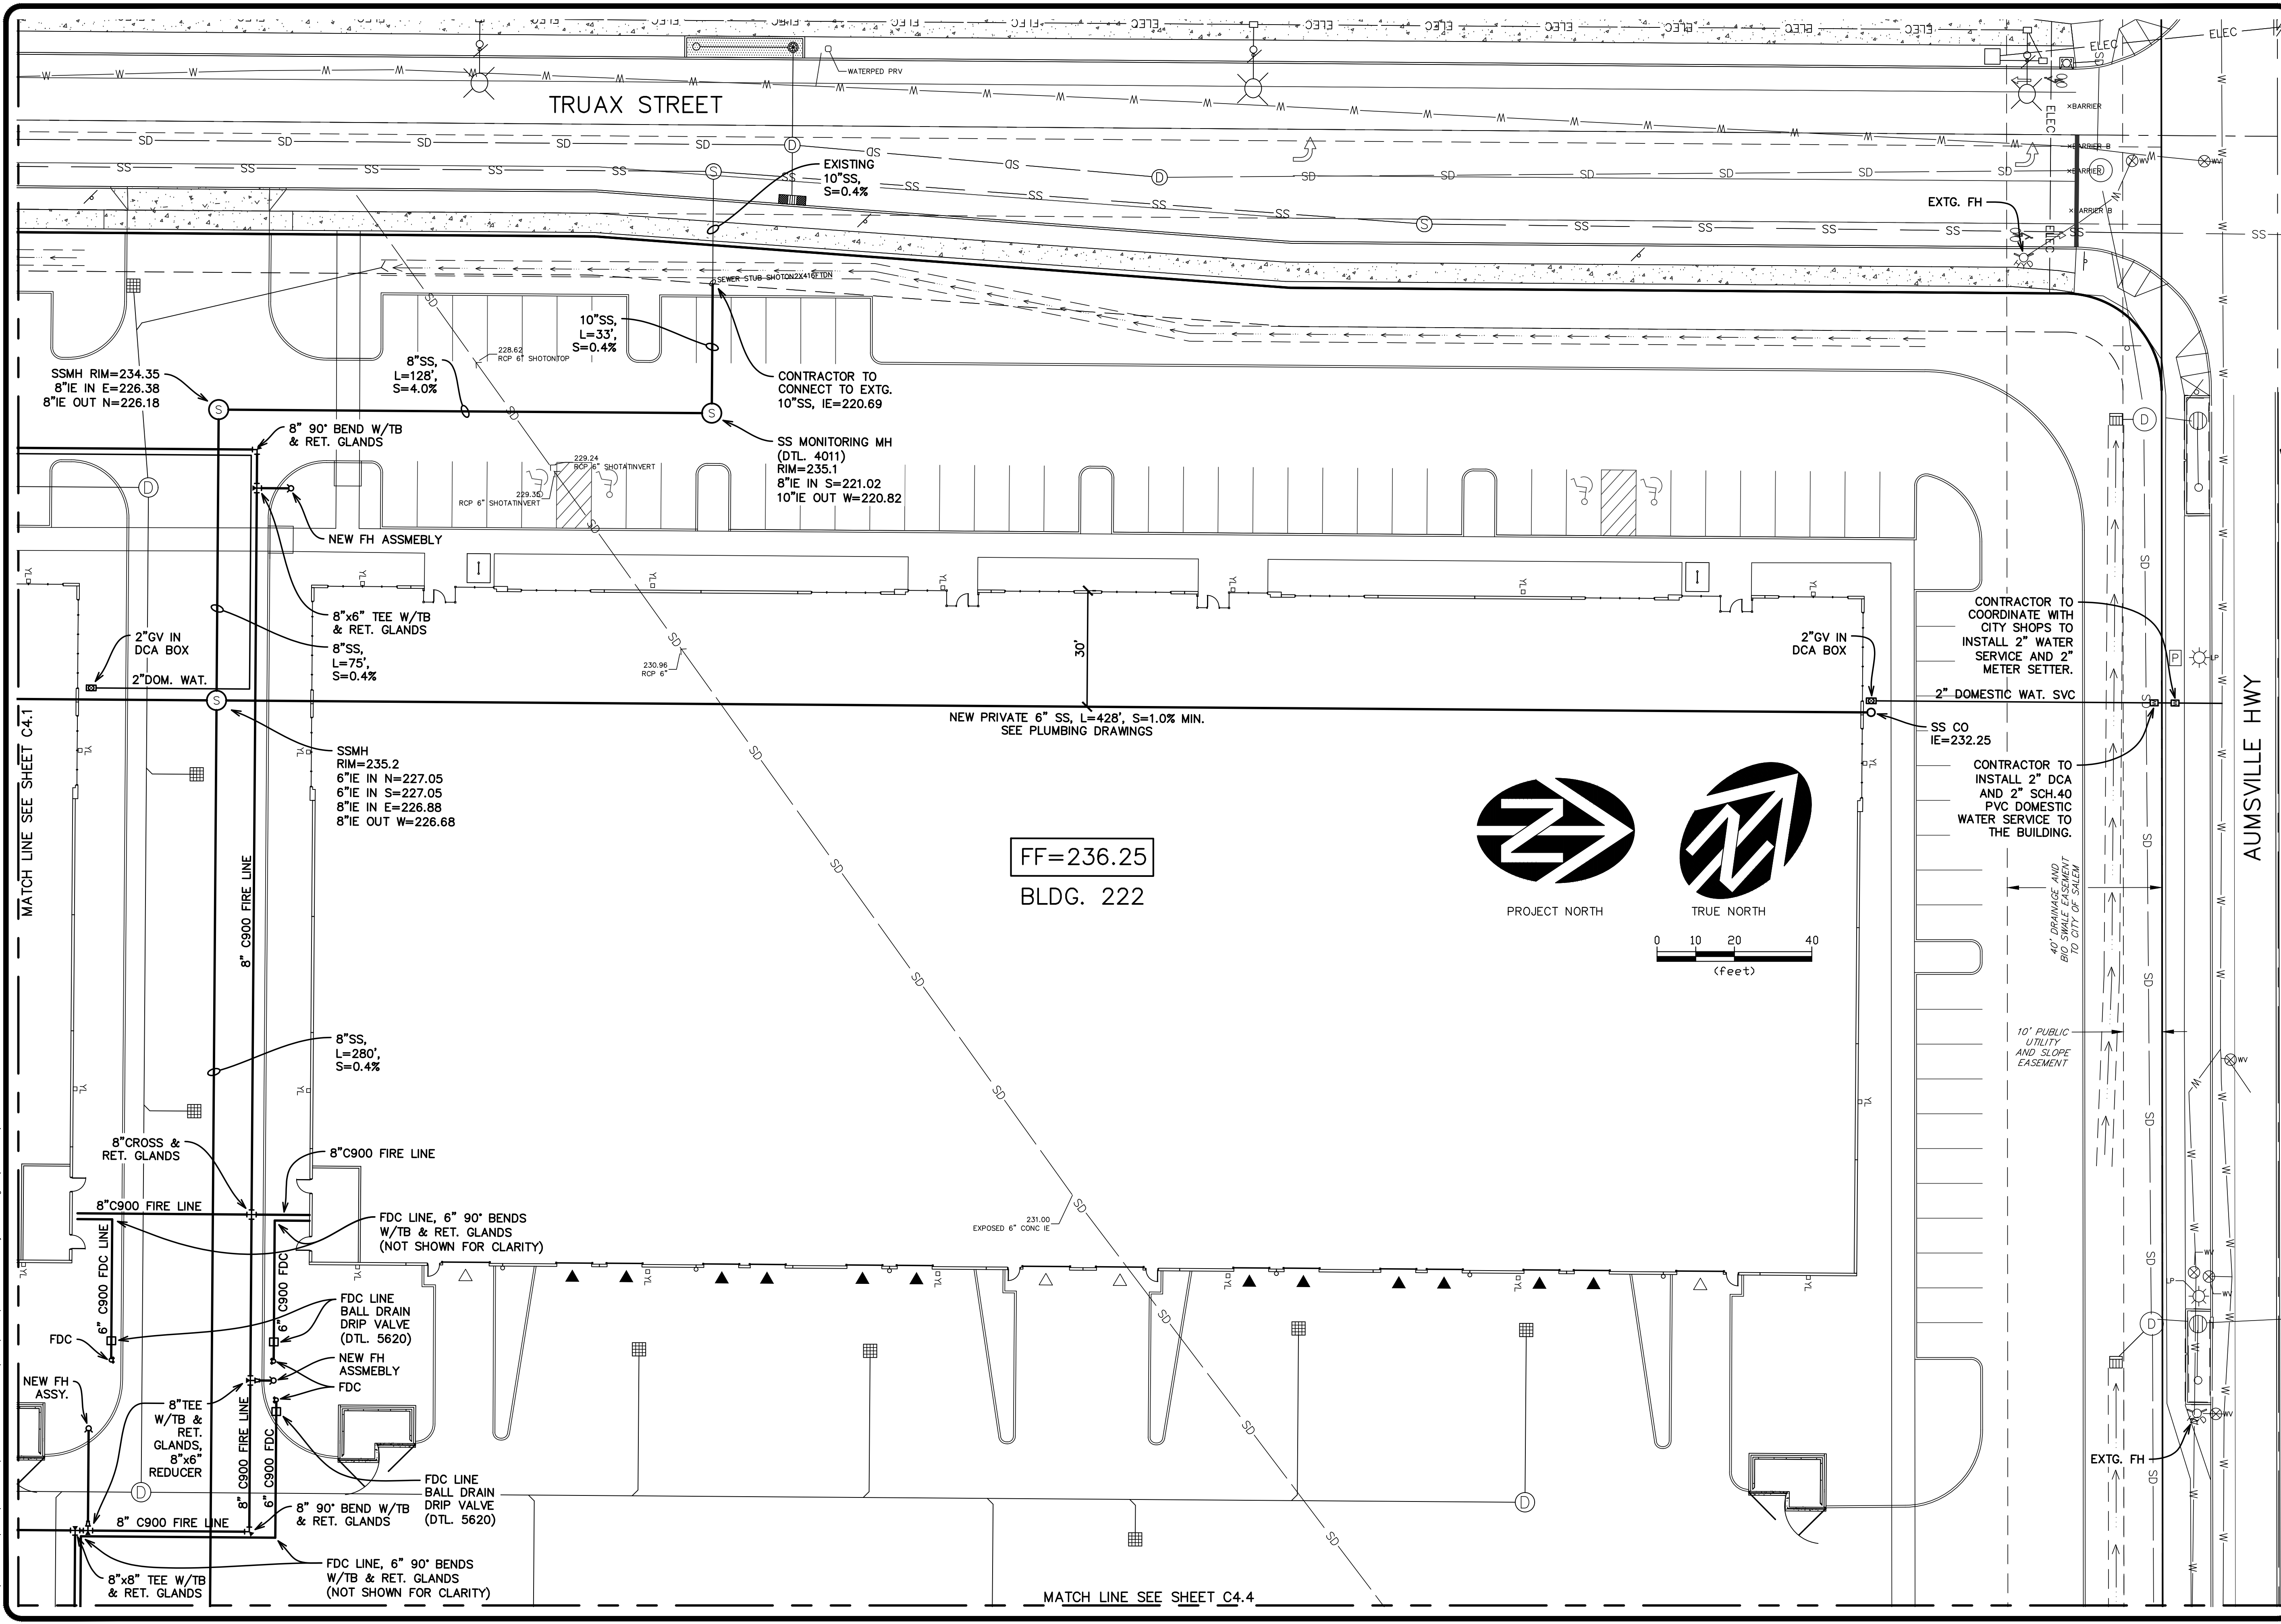


1/12/2022 10:56:07 AM  
C:\Westech\DWG\Project\Truax Drive-Onsite\Civil\Plots\C4.1-4.6 Utility Plan.dwg, (C4.2 tab)



VERIFY SCALE BAR IS ONE INCH ON ORIGINAL DRAWING IF NOT ONE INCH ON SCALE, INDICATE SCALE ACCURATELY		DSN. JW DRN. JN CKD. JW	NO. 1	DATE JAN. 2022	DESCRIPTION REVISIONS	BY
REVIEW REGISTERED PROFESSIONAL ENGINEER WILLIAM J. WELLS REV. 12/2021		WESTECH ENGINEERING, INC. CONSULTING ENGINEERS AND PLANNERS 3841 Fairview Industrial Dr. S.E., Suite 100, Salem, OR 97302 Phone: (503) 585-2474 Fax: (503) 585-3986 E-mail: westech@westech-eng.com				
PACITRUST - MCCO TRUAX PROPERTY TRUAX DRIVE ONSITE DEVELOPMENT PLANS UTILITY PLAN						
DRAWING C4.2						
JOB NUMBER 3073.0000.0						

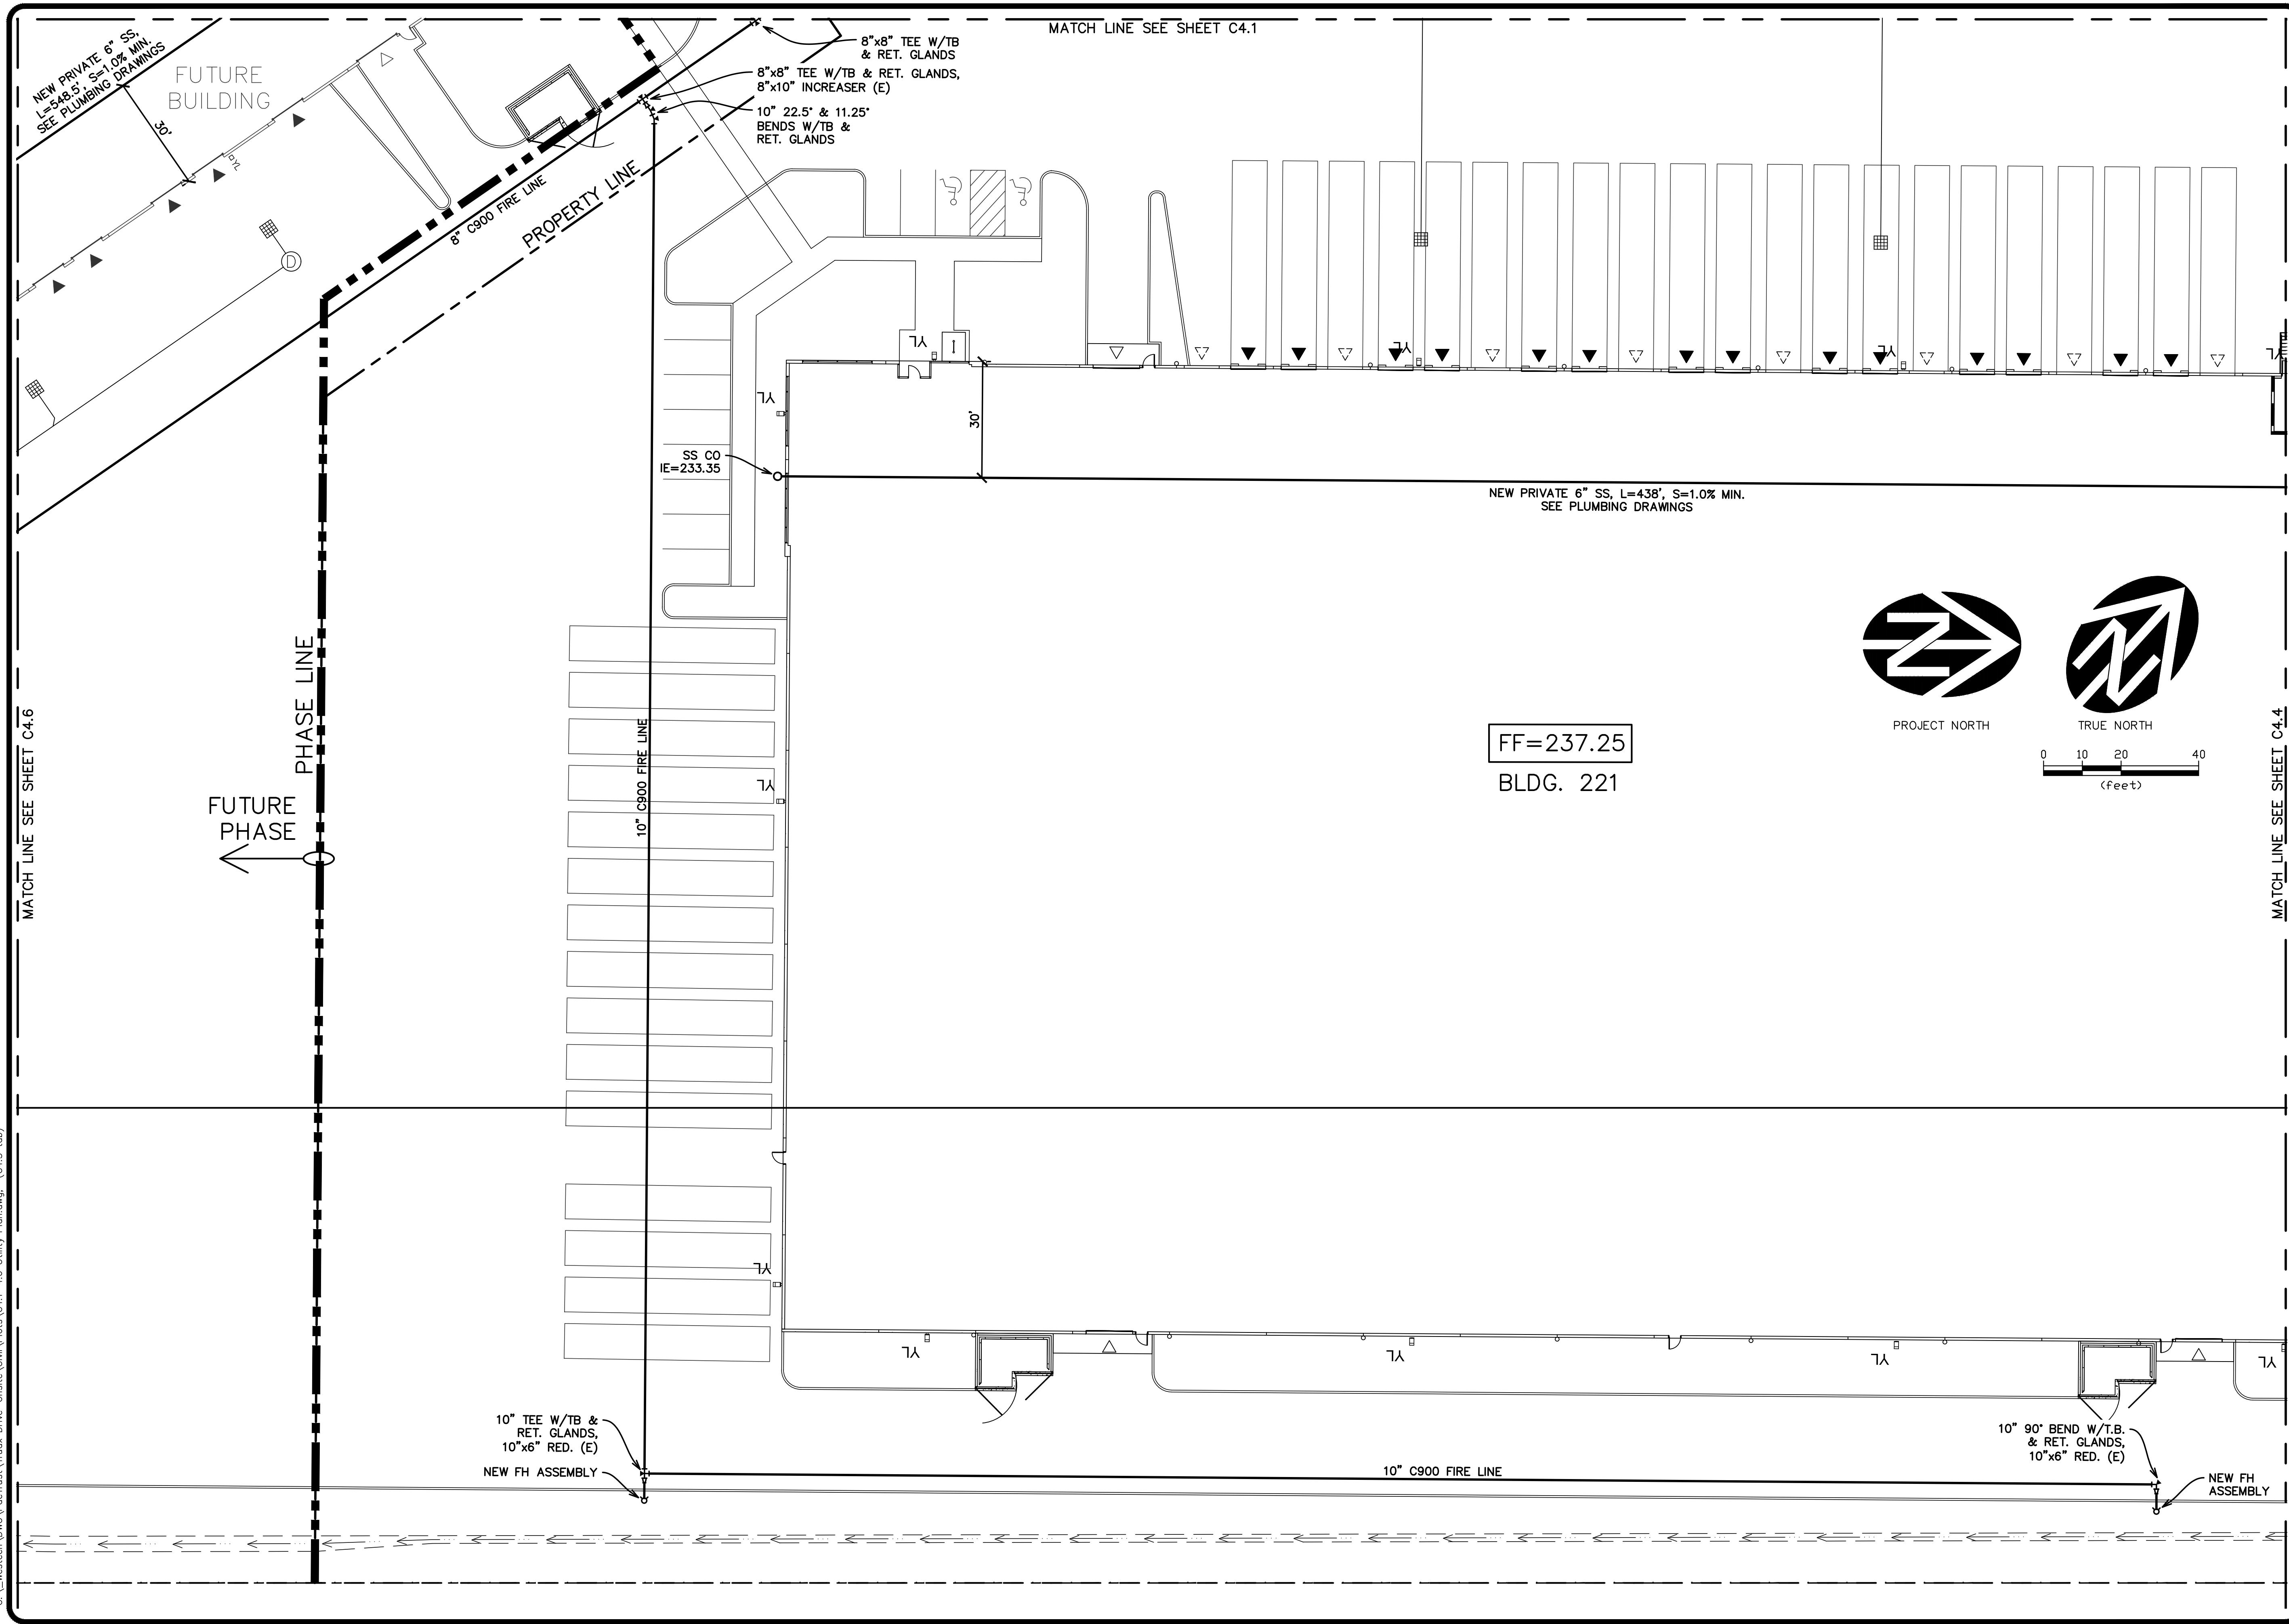

VERIFY SCALE					
BAP IS ONE INCH ON ORIGINAL DRAWING					
0					1"
IF NOT ONE INCH ON ORIGINAL DRAWING, STATE THE CORRECT SCALES ACCORDINGLY					
DSN:	JW	DRN:	TN	NO.	DATE
CDD:	JW	CRD:	JW	DESCRIPTION	BY
DATE: JAN. 2022					
REVISIONS					

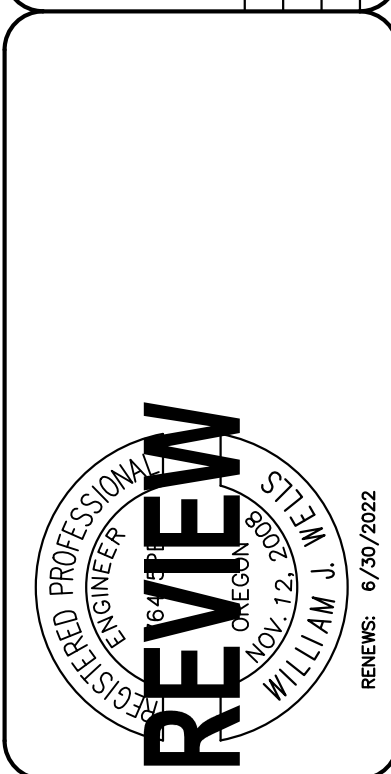

**WESTTECH ENGINEERING, INC.**  
CONSULTING ENGINEERS AND PLANNERS

3841 Fairview Industrial Dr. S.E., Suite 100, Salem, OR 97302  
Phone: (503) 585-2474 Fax: (503) 585-3986  
E-mail: [westtech@westtech-eng.com](mailto:westtech@westtech-eng.com)

PACTRUST – MCCC TRUAX PROPERTY  
 TRUAX DRIVE ONSITE DEVELOPMENT PLANS  
 UTILITY PLAN

DRAWING  
C4.3

JOB NUMBER  
3073.0000.0



**PACTRUST – MCCC TRUAX PROPERTY**

OXYGEN DIVERGENCE OF THE MENIEN LARVA

# UTILITY PLAN

#### C4.4

JOB NUMBER

3073.0000.C

# DE

**WESTECH ENGINEERING, INC.**  
CONSULTING ENGINEERS AND PLANNERS

1 Fairview Industrial Dr. S.E., Suite 100, Salem, OR

E-mail: [westech@westech-enq.com](mailto:westech@westech-enq.com)

1 Fairview Industrial Dr. S.E., Suite 100, Salem, OR 97302

E-mail: [westech@westech-eng.com](mailto:westech@westech-eng.com)

**REVIEW**

VERIFY SCALE  
BAR IS ONE INCH ON  
ORIGINAL DRAWING

IF NOT ONE INCH ON THIS SHEET, ADJUST

OSN.	JW
ORN.	TN
CKD.	JW

CKD; JW



1/12/2022 10:56:19 AM  
C:\Westech\DWG\FacTrust\Truax Drive-Onsite\Civil\Plots\C4.1-4.6 Utility Plan.dwg, (C4.5 tab)



1

2

VERIFY SCALE

BAR IS ONE INCH ON ORIGINAL DRAWING

IF NOT ONE INCH ON ORIGINAL DRAWING, SCALES ACCORDINGLY

0 1"

DSN. JW

DRN. TN

CKD. JW

NO. 1

DATE JAN. 2022

DESCRIPTION

REVISIONS

BY

PROFESSIONAL ENGINEER

REGISTERED

REVIEW

WILLIAM J. KELLS

NOV 12 2021

RENEW: 6/30/2022

WESTECH ENGINEERING, INC.

CONSULTING ENGINEERS AND PLANNERS

WE

3841 Fairview Industrial Dr. S.E., Suite 100, Salem, OR 97302

Phone: (503) 585-2474 Fax: (503) 585-3986

E-mail: westech@westech-eng.com

PACITRUST - MCCC TRUAX PROPERTY


TRUAX DRIVE ONSITE DEVELOPMENT PLANS

DRAWING

C4.5

JOB NUMBER

3073.0000.0

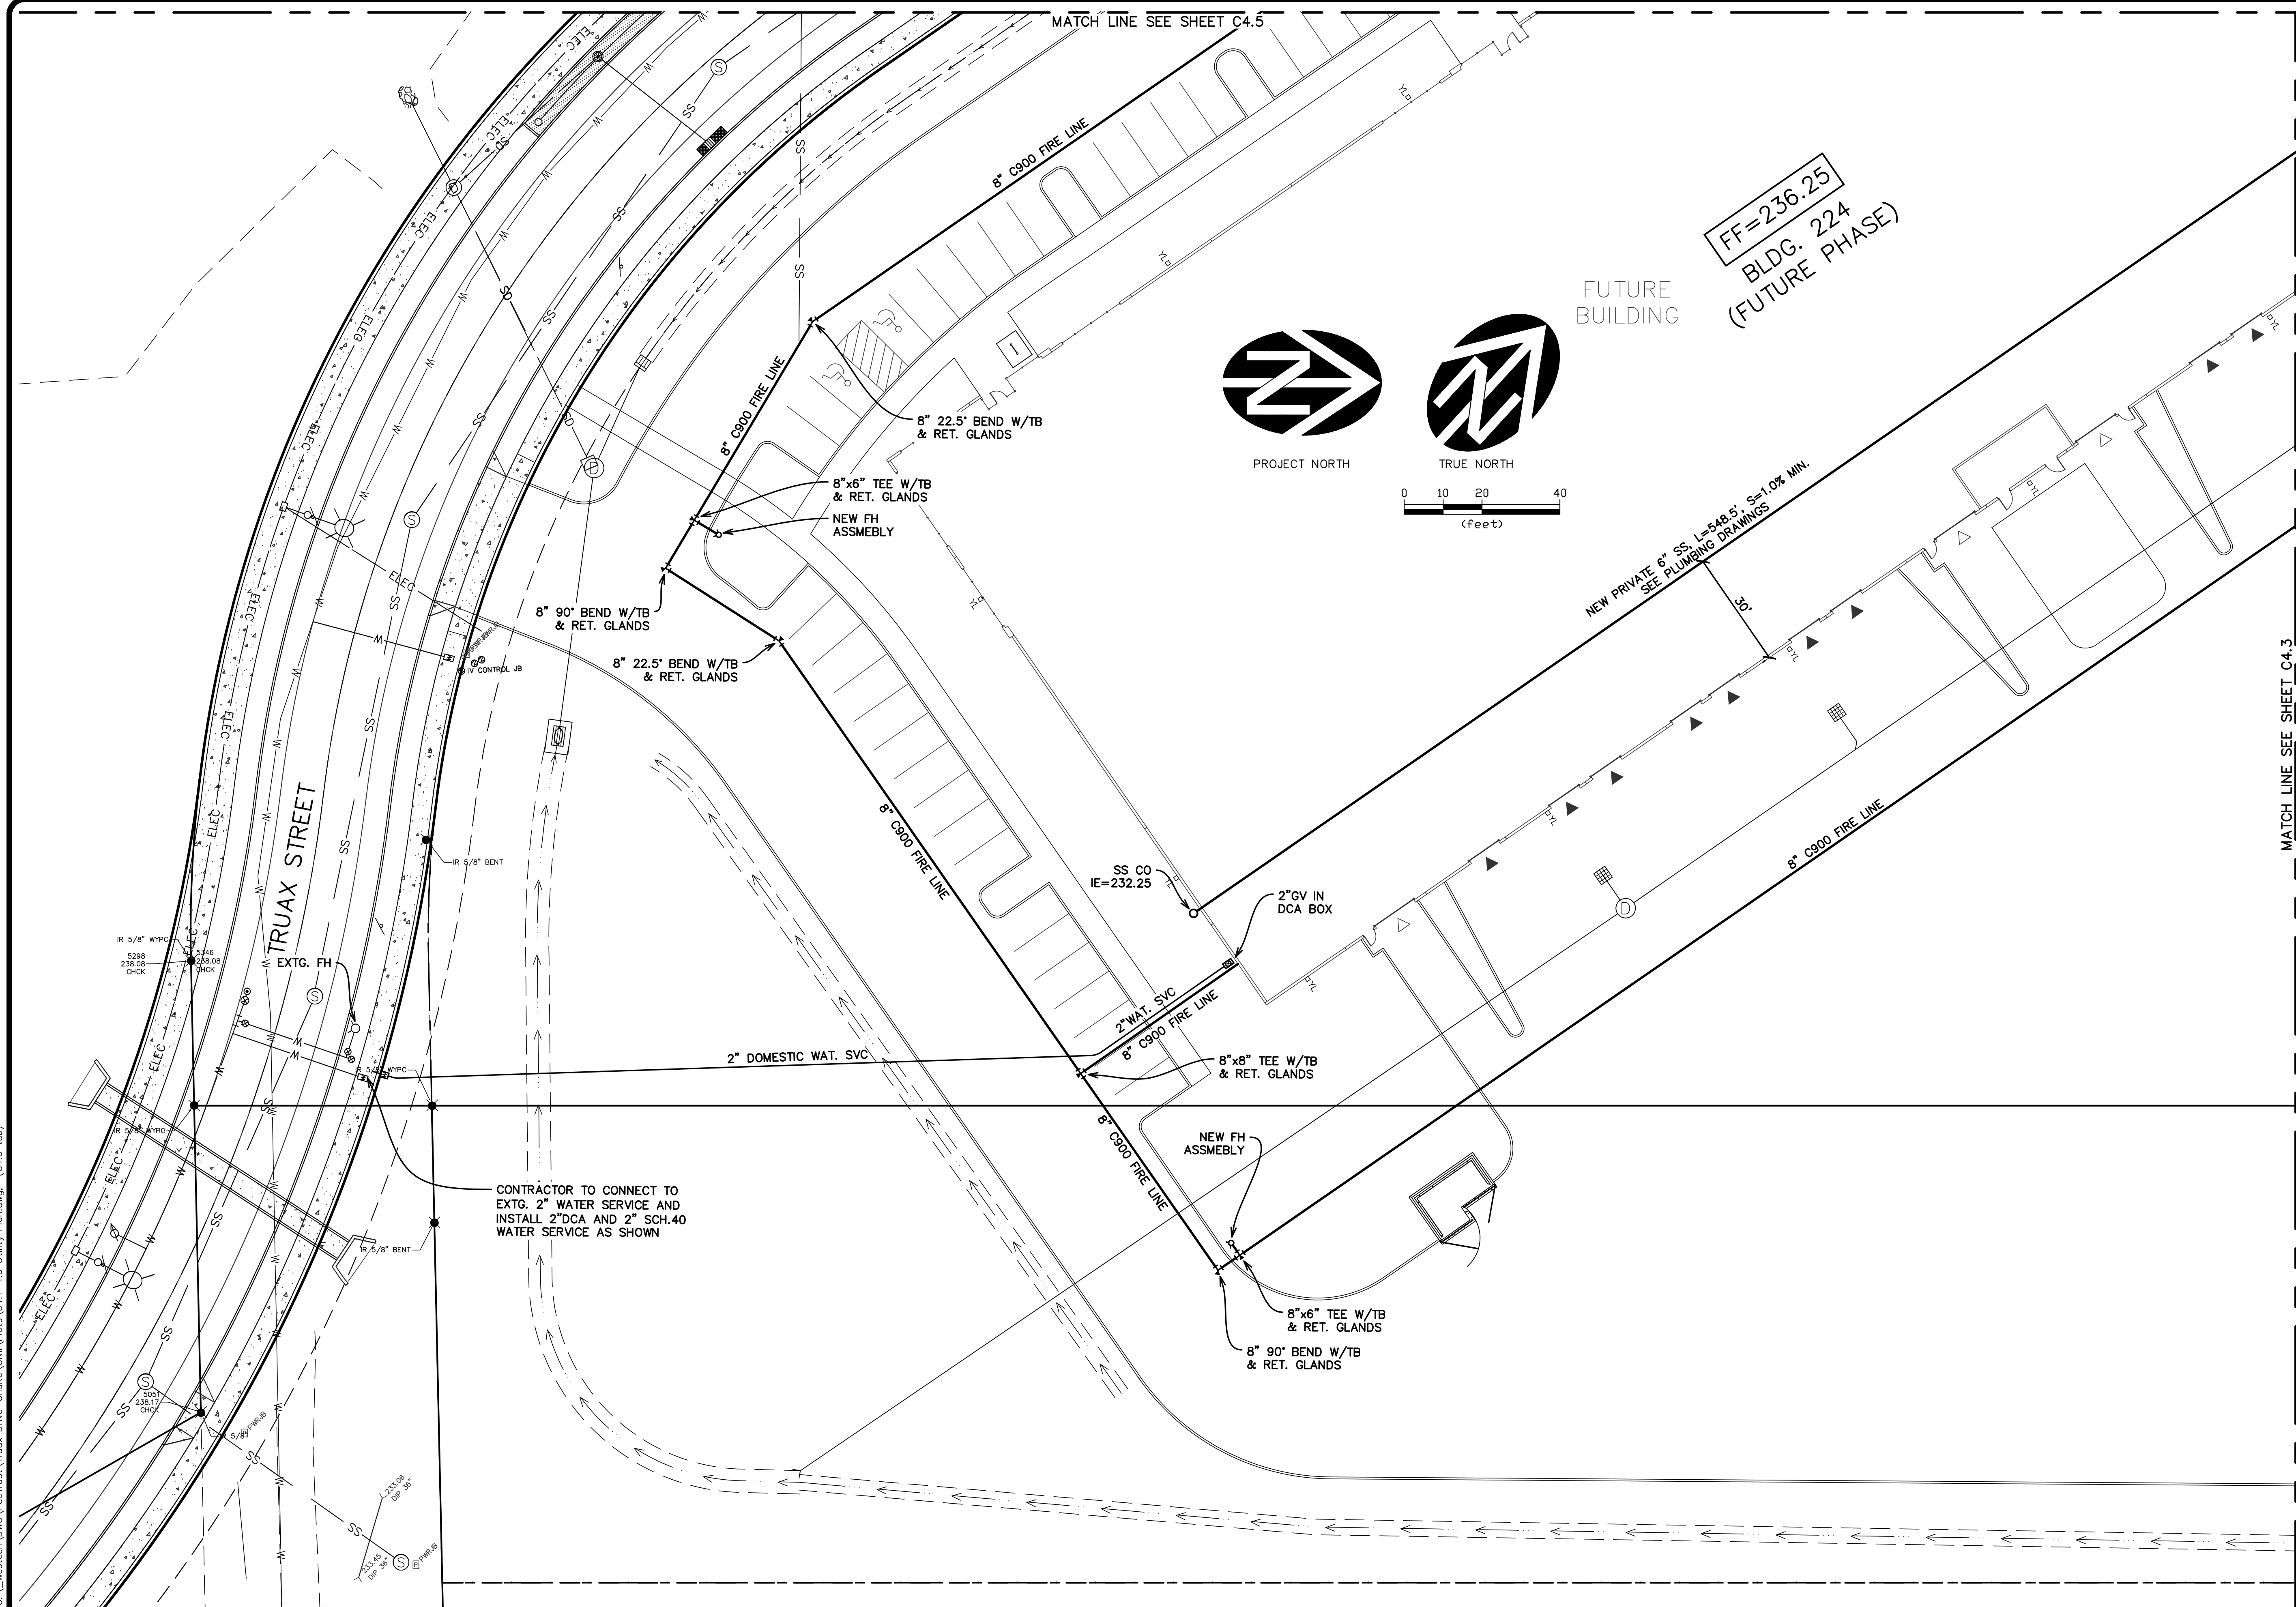

MATCH LINE SEE SHEET C4.3

**PACTRUST – MCCC TRUAX PROPERTY**

**TRUAX DRIVE ONSITE DEVELOPMENT PLANS**

DRAWING  
C4.6  
JOB NUMBER  
073.0000.0

**REVIEW**

REGISTERED PROFESSIONAL ENGINEER  
6443  
OREGON  
NOV. 12, 2008  
WILLIAM T. WELLS

RENEW: 6/30/2022

**WESTECH ENGINEERING, INC.**  
CONSULTING ENGINEERS AND PLANNERS

3841 Fairview Industrial Dr. S.E., Suite 100, Salem, OR 97302  
Phone: (503) 585-2474 Fax: (503) 585-3986  
E-mail: [westech@westech-eng.com](mailto:westech@westech-eng.com)

VERIFY SCALE					
BAR IS ONE INCH ON ORIGINAL DRAWING					
0					1"
IF NOT ONE INCH ON ORIGINAL DRAWING, SCALE SCALES ACCORDINGLY					
DSU.	JW				
DRN.	TN				
CKD.	JW				
		NO.	DATE	DESCRIPTION	BY
DATE: JAN. 2022					
REVISIONS					