


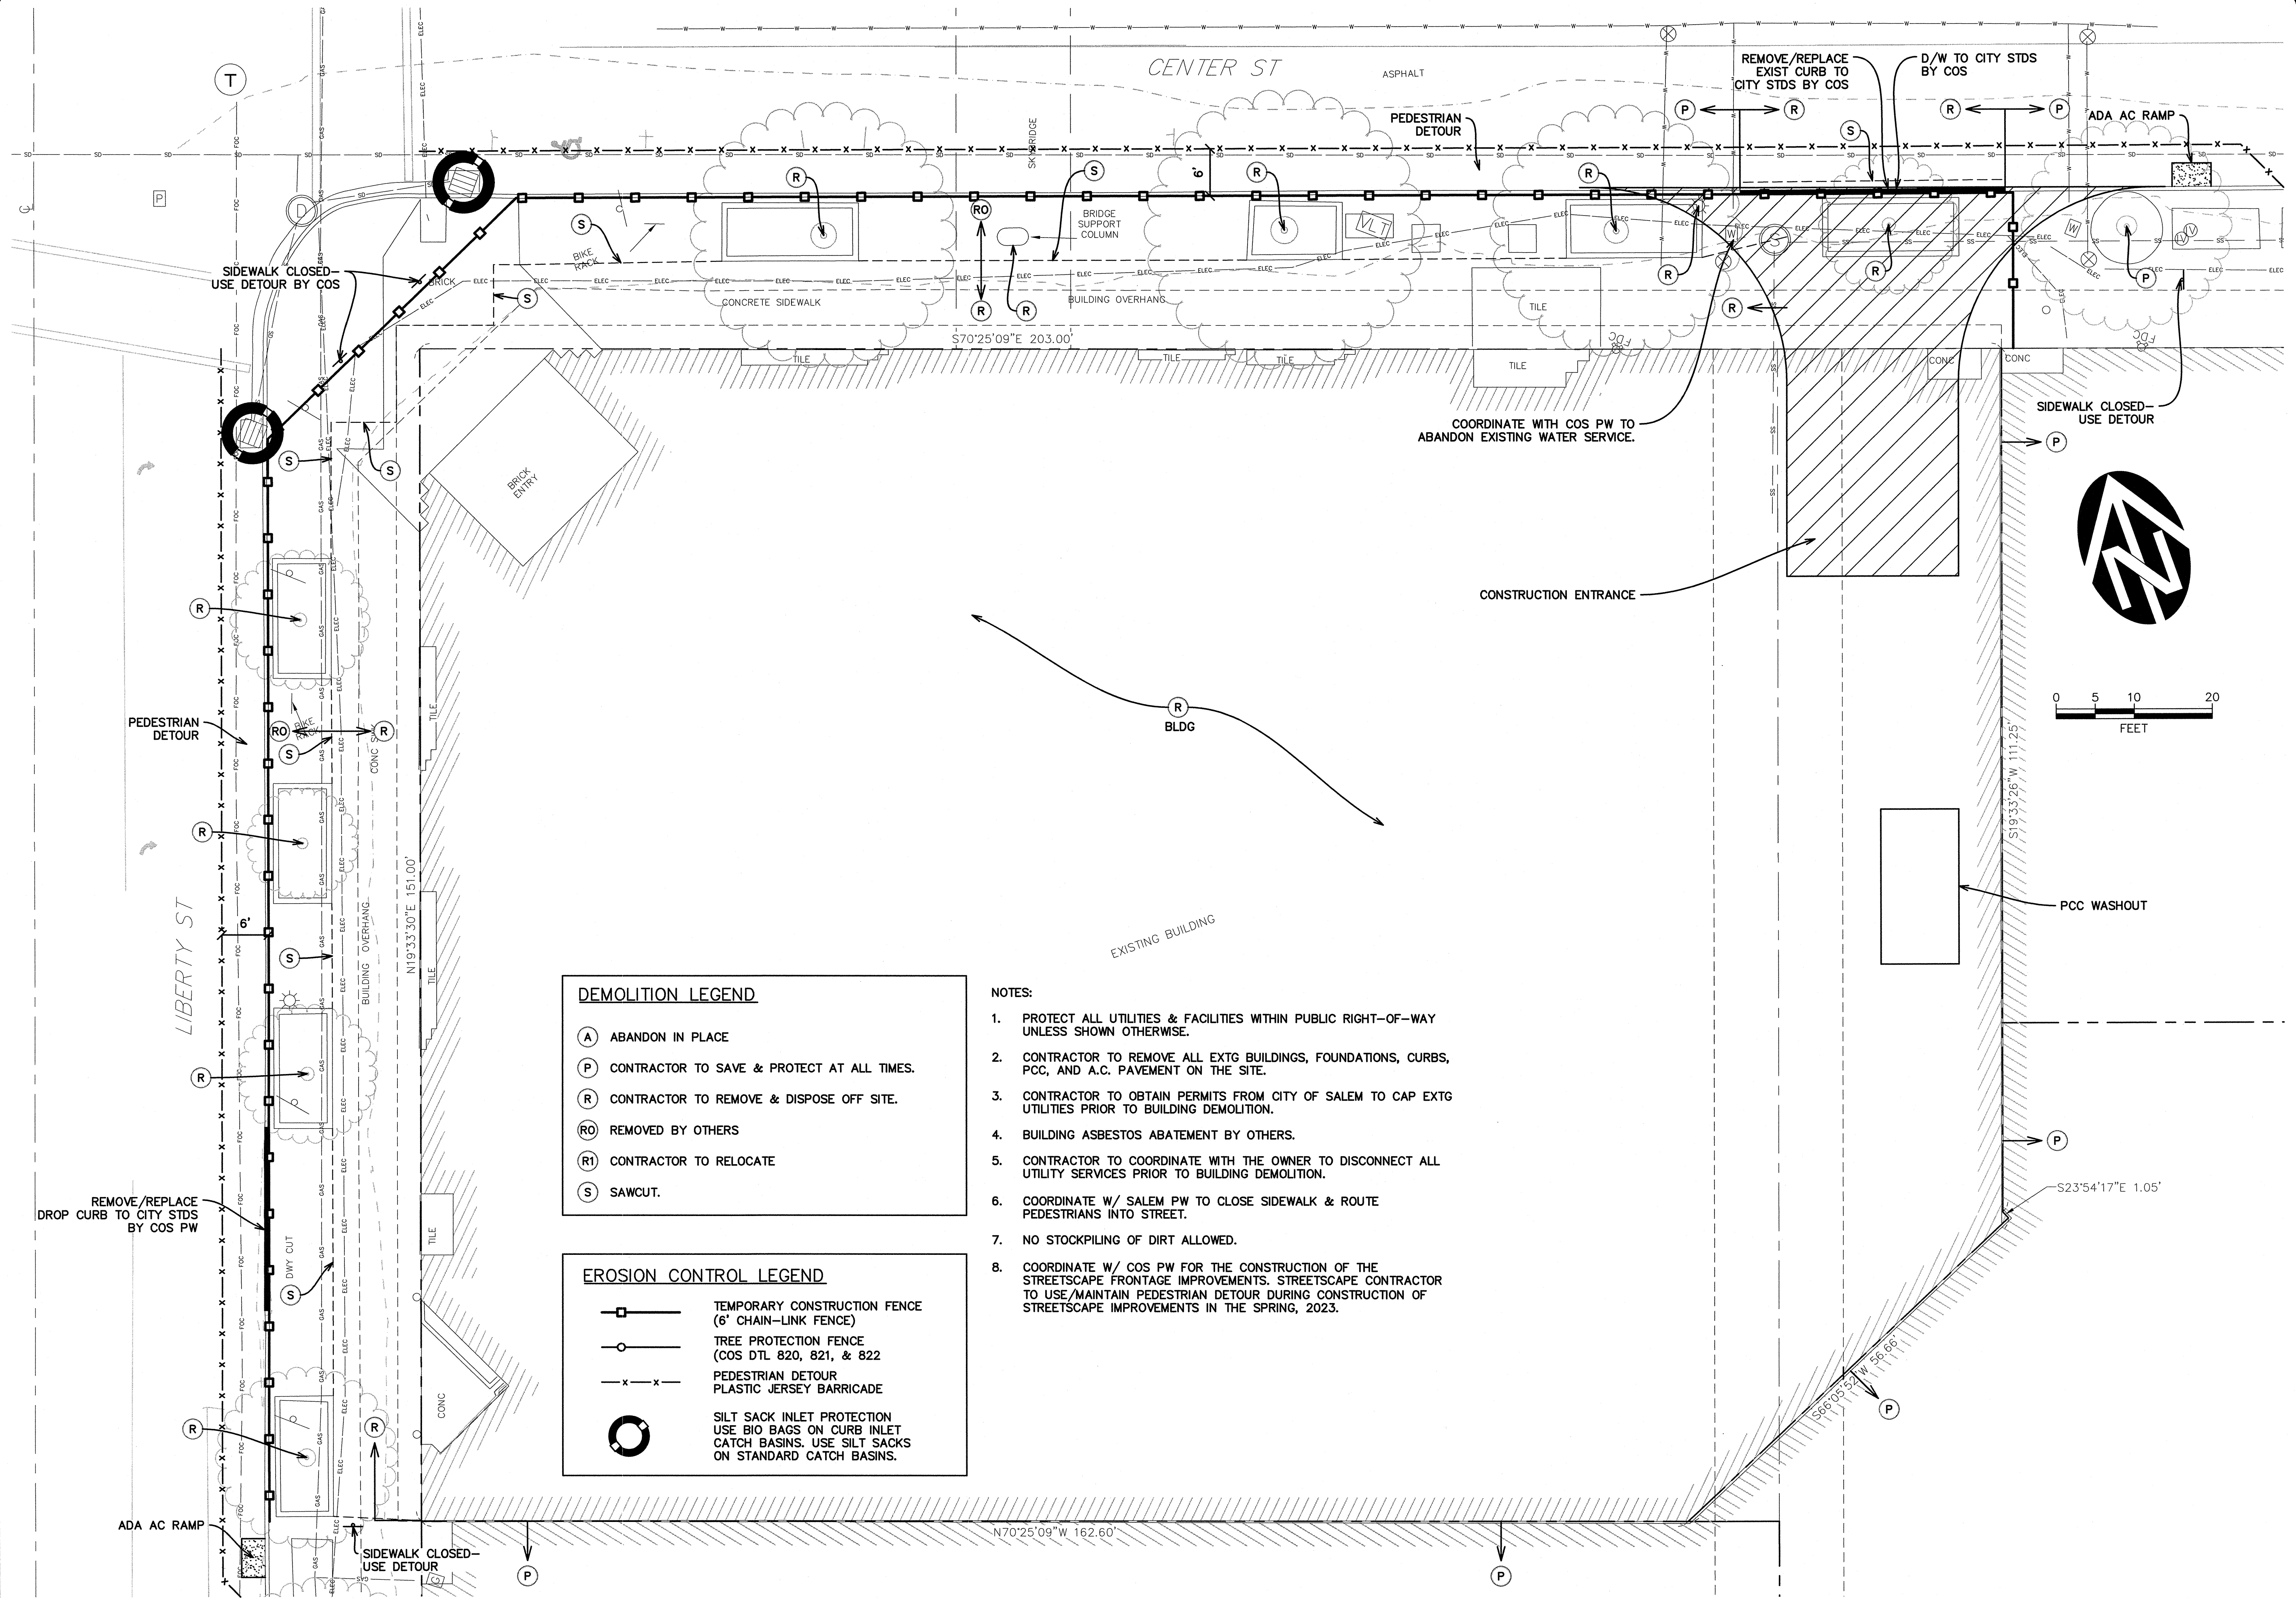

NO.	DATE	DESCRIPTION	REVISIONS
1	12/13/21	CITY COMMENTS/COORD. W/ STREETSCAPE	AR
2	11/05/21	PER CITY COMMENTS	AR
3	NO.	DATE	BY

VERIFY SCALE
BAR IS ONE INCH ON
ORIGINAL DRAWING
IF NOT ONE INCH ON
THIS SHEET, ADJUST
SCALE ACCORDINGLY

REGISTERED PROFESSIONAL
ENGINEER
1184
OREGON
JUL 16, 1989
STEVEN A. WARR
REVISIONS: 6/30/2022

WE
WESTTECH ENGINEERING, INC.
CONSULTING ENGINEERS AND PLANNERS

3841 Fairview Industrial Dr., S.E., Suite 100, Salem, OR 97302
Phone: (503) 585-2474, Fax: (503) 585-3966
E-mail: westtech@westtech-eng.com

DEACON DEVELOPMENT, LLC
CENTRAL CITY APARTMENTS
EXISTING CONDITIONS,
DEMOLITION &
EROSION CONTROL PLAN

DRAWING
C1.0
JOB NUMBER
3302.0000.0