


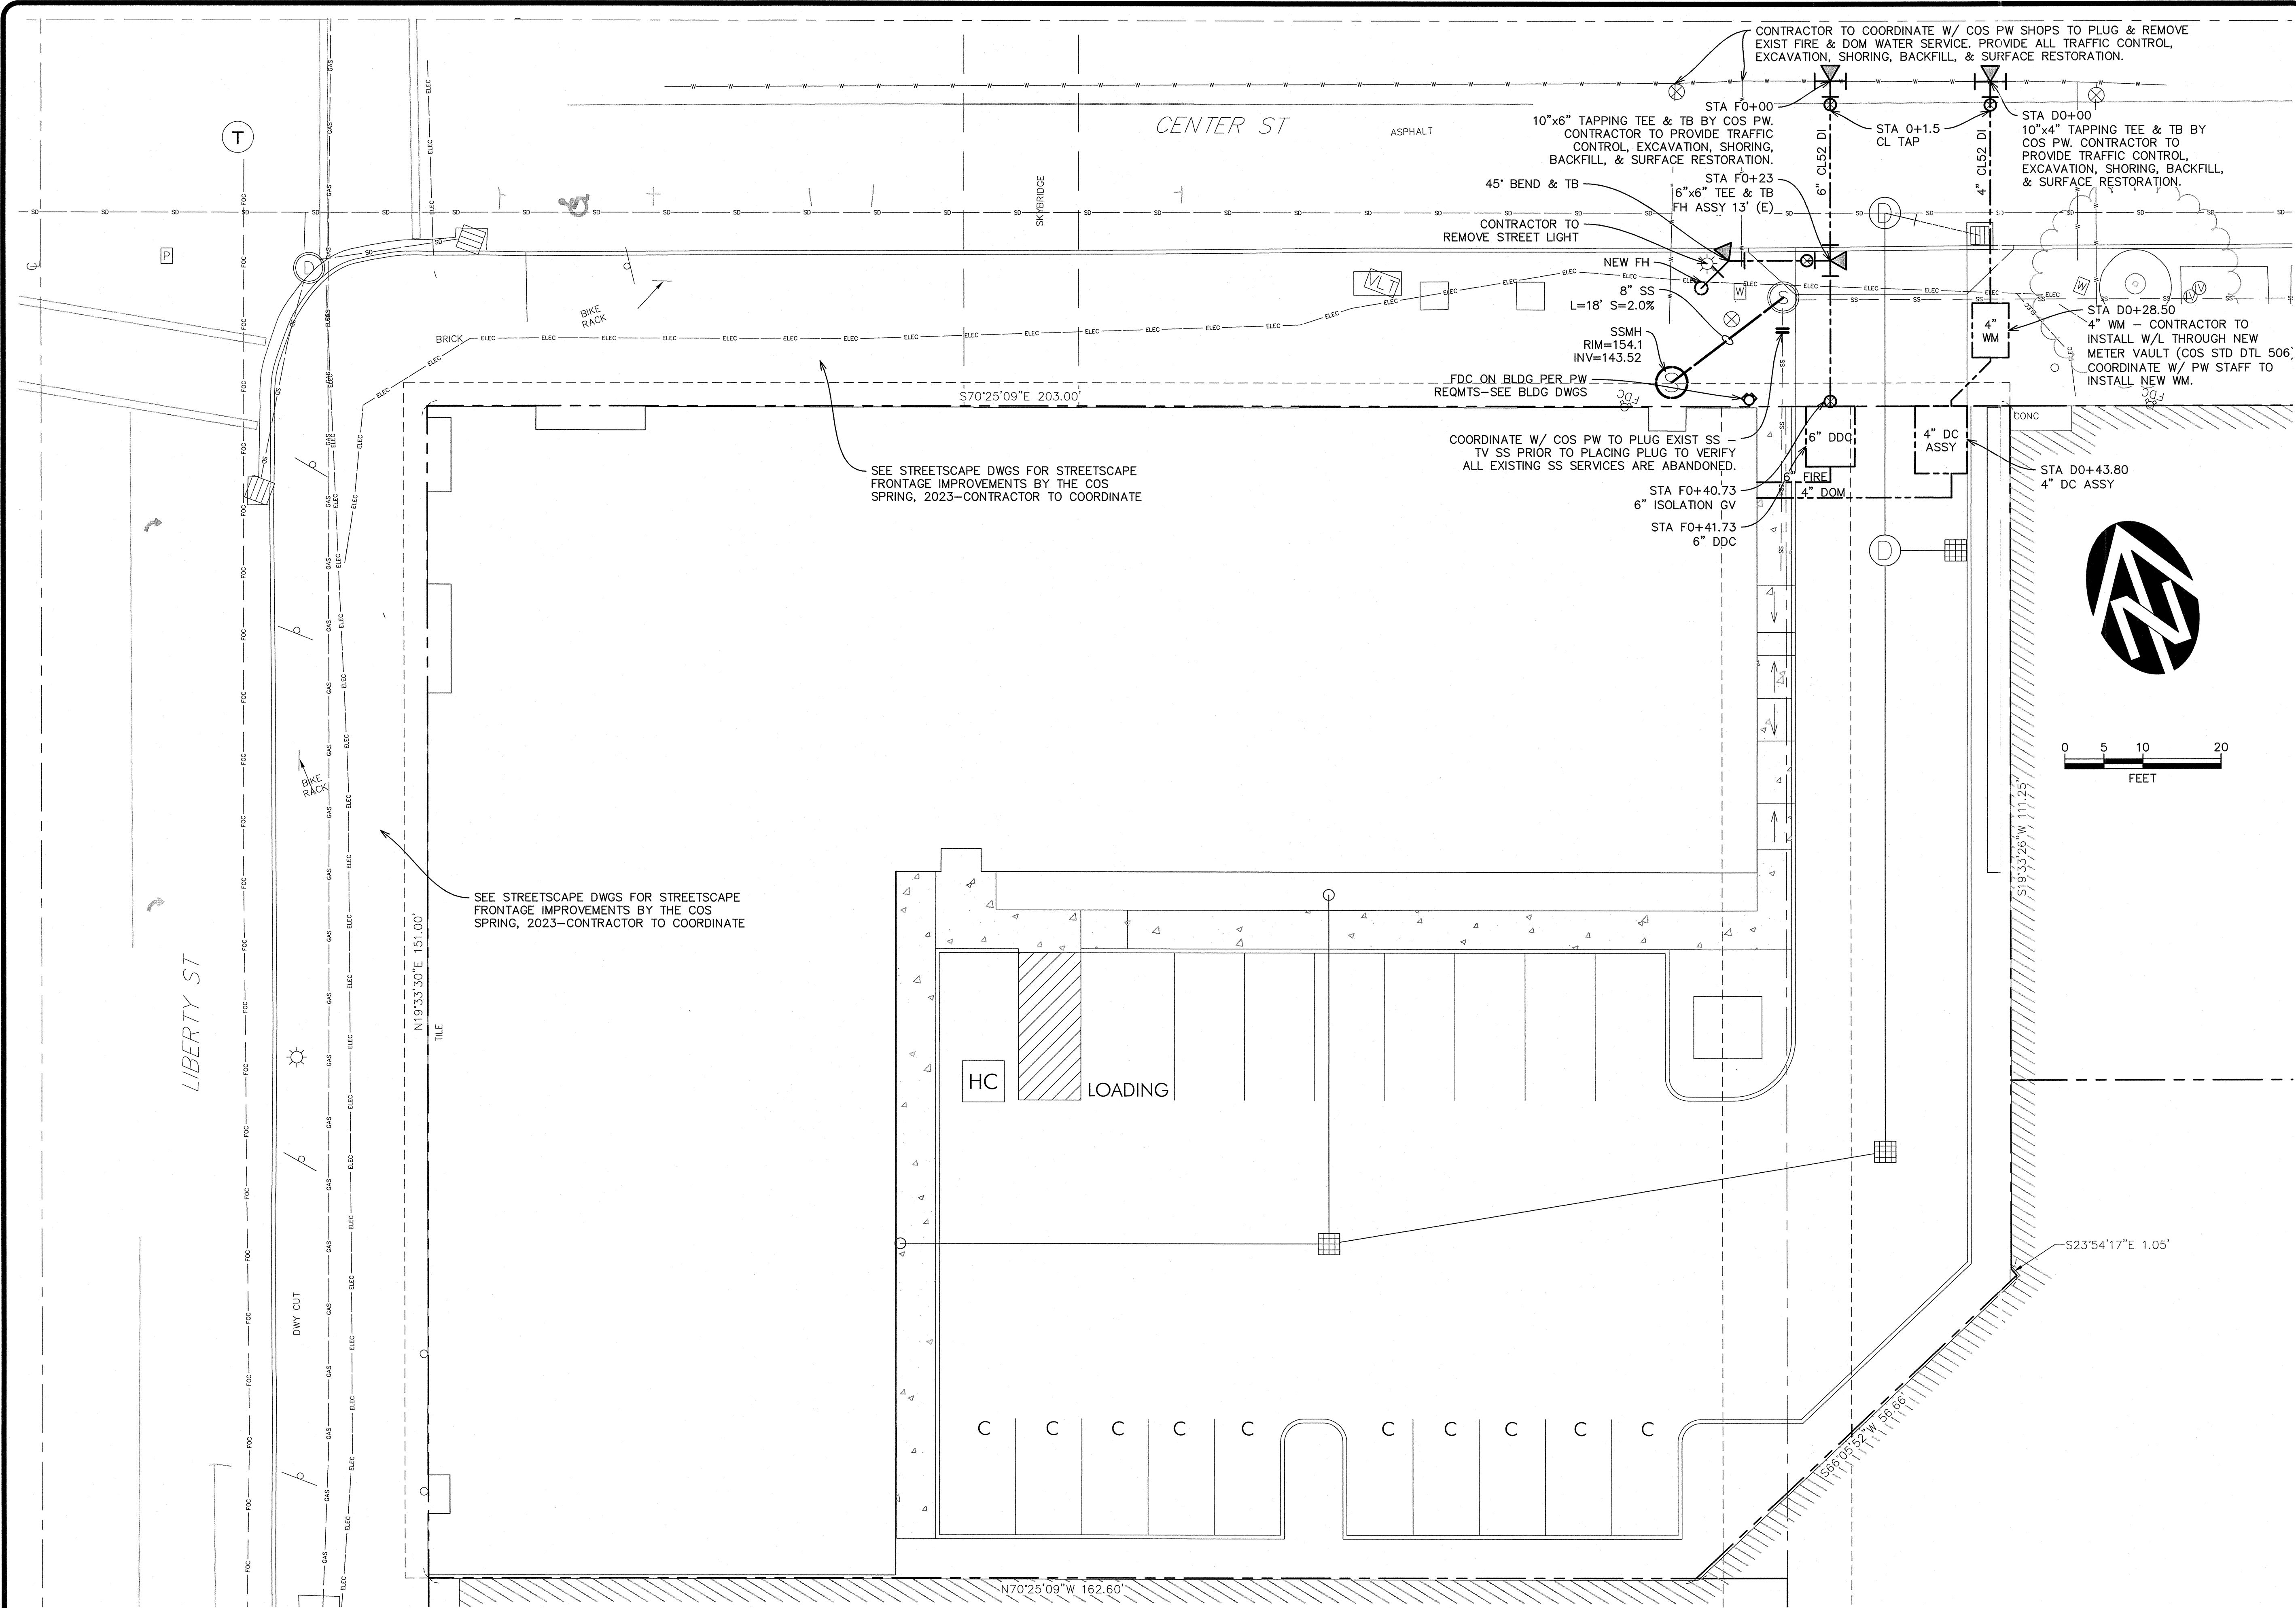

DRAWING		JOB NUMBER	
C3.0		3302.0000.0	

DEACON DEVELOPMENT, LLC		CENTRAL CITY APARTMENTS	
OVERALL UTILITY PLAN		DRAWING	

WESTECH ENGINEERING, INC.		CONSULTING ENGINEERS AND PLANNERS	
3841 Fairview Industrial Dr. S.E., Suite 100, Salem, OR 97302		Phone: (503) 595-2474, Fax: (503) 595-3986	
E-mail: westech@westech-eng.com		REVISIONS	

REGISTERED PROFESSIONAL ENGINEER		DATE: JUL 2021	
STEFEN A. JENSEN		REVISIONS	

VERIFY SCALE		DATE: JUL 2021	
IF NOT ONE INCH ON THIS SHEET, ADJUST SCALES ACCORDINGLY		REVISIONS	

DRAWING		JOB NUMBER	
C3.0		3302.0000.0	

DRAWING		JOB NUMBER	
C3.0		3302.0000.0	