


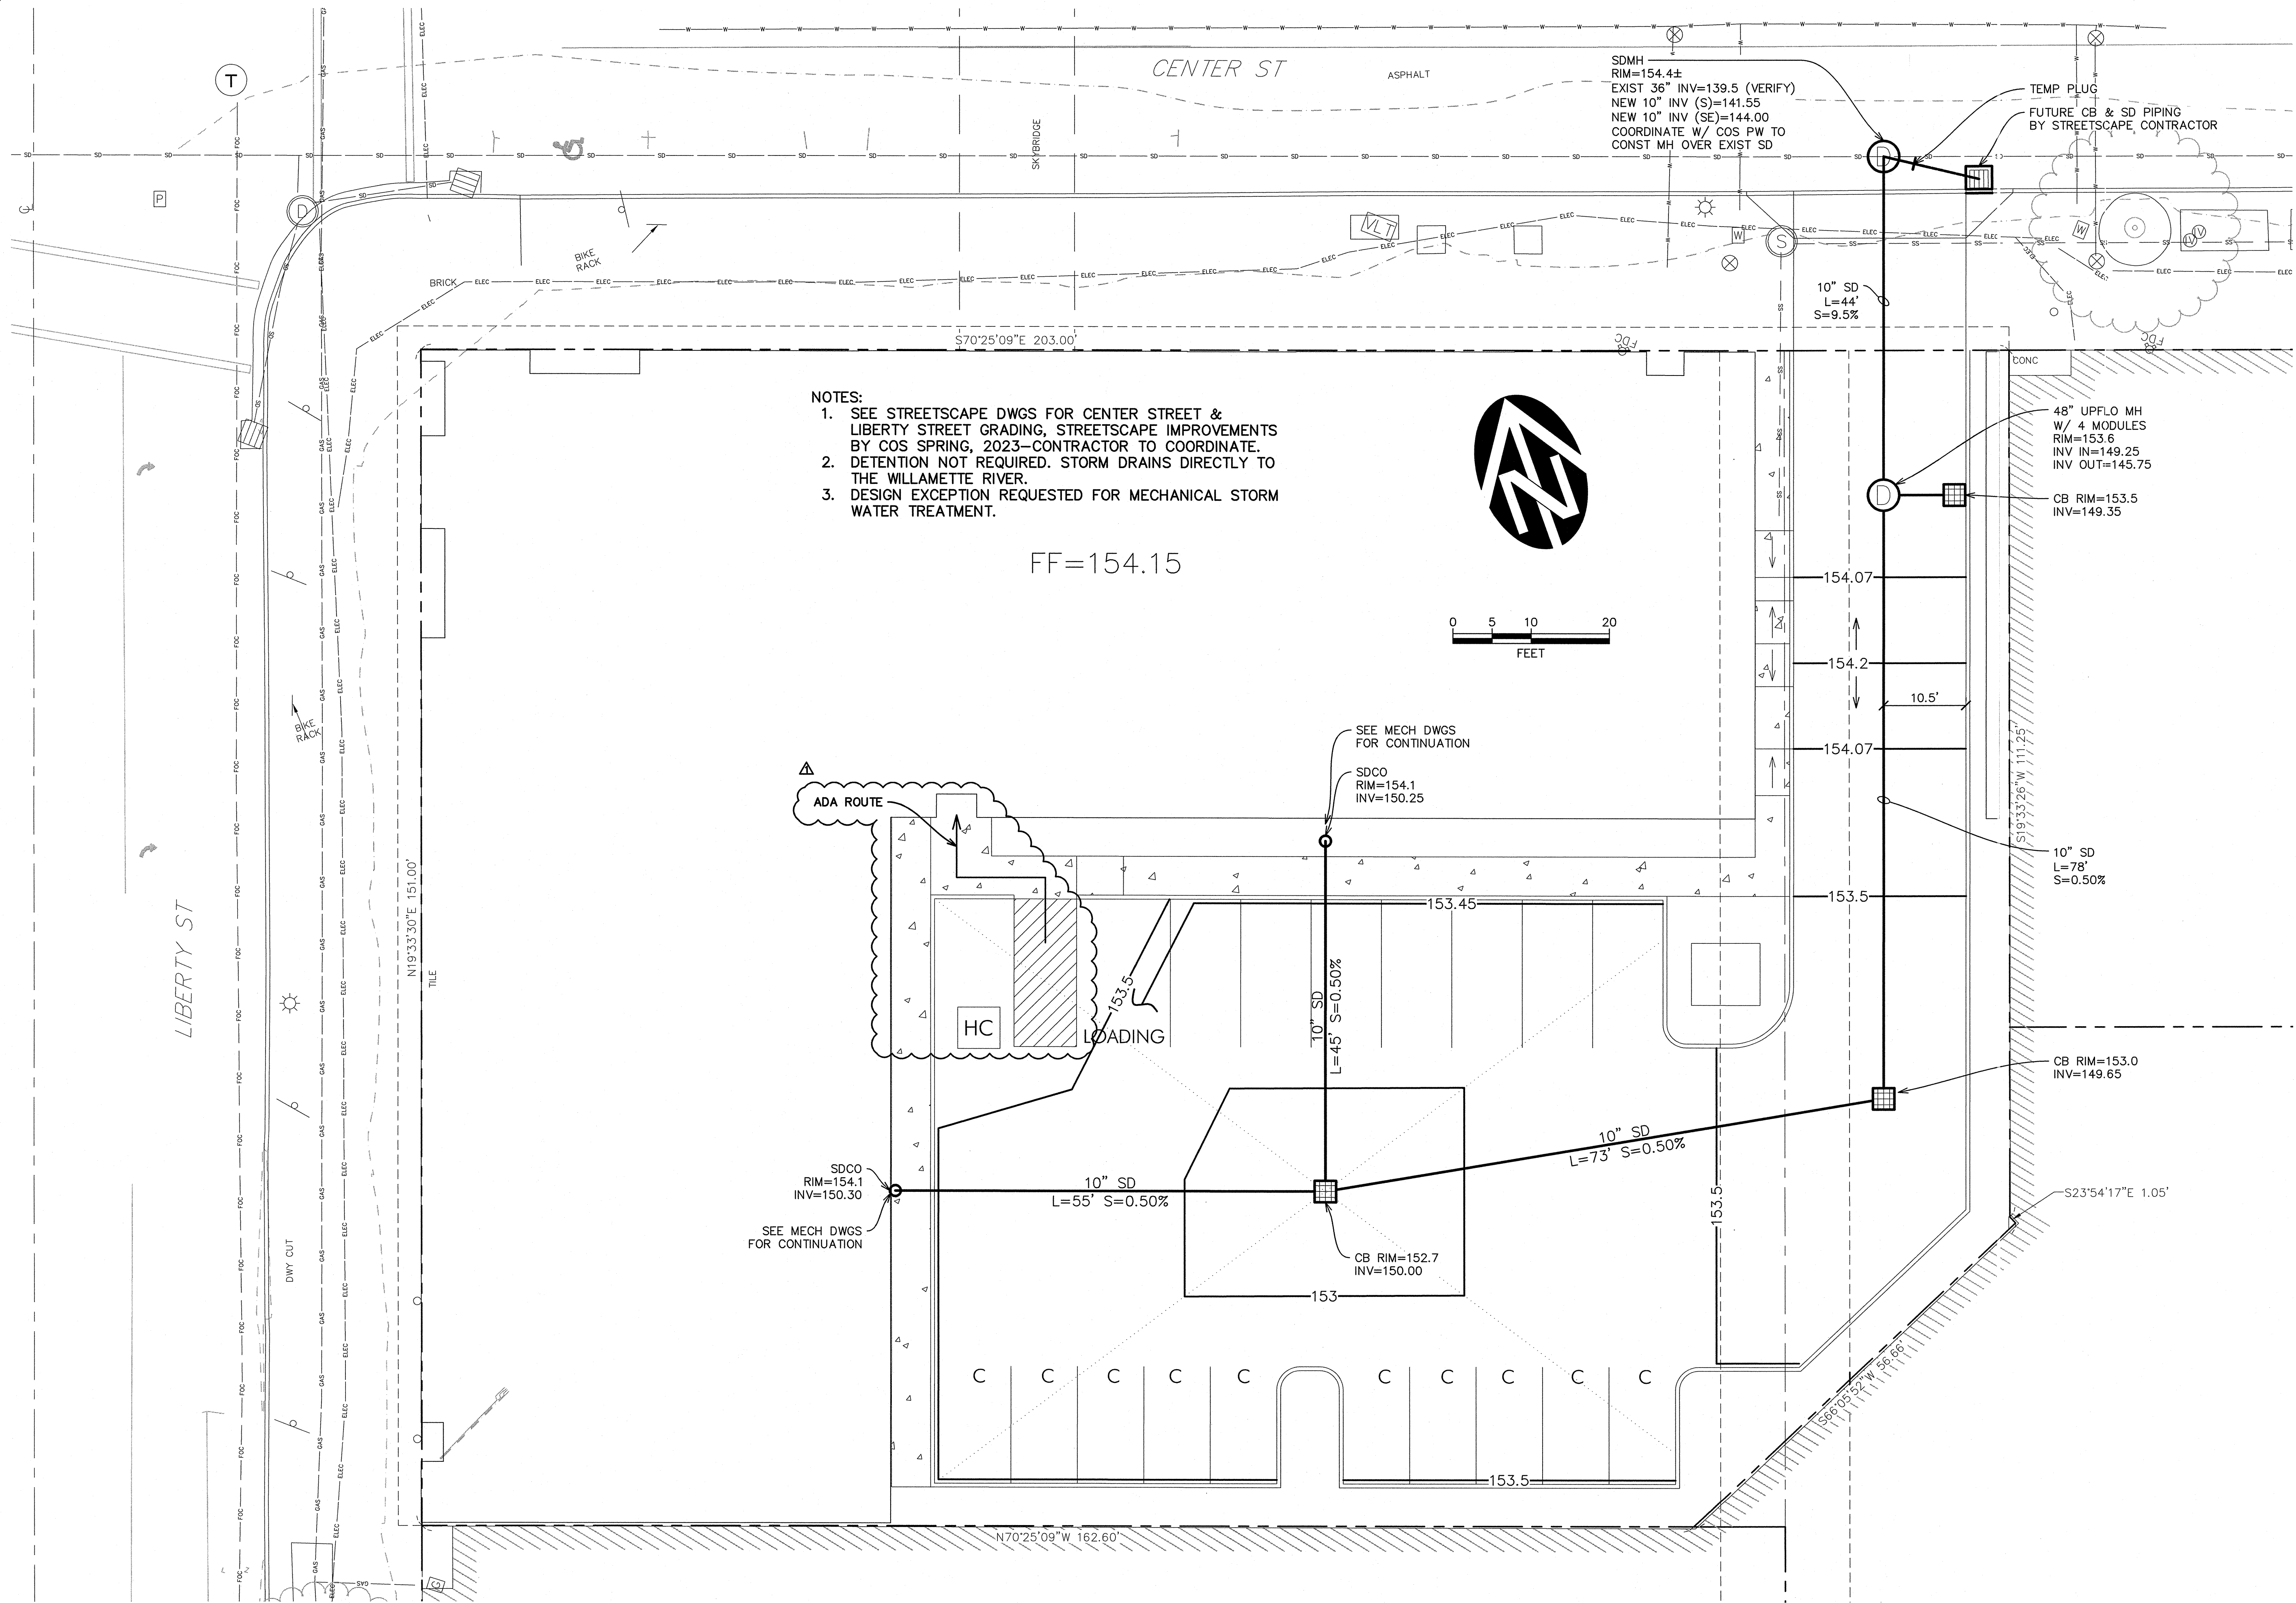

REVISIONS	
NO.	DATE
4	01/20/22
3	12/13/21
2	11/05/21
1	09/29/21

BY	DESCRIPTION
AR	ADDED FUTURE CB
AR	CITY COMMENTS/COORD W/ STREETScape
AR	PER CITY COMMENTS
AR	ADDED ADA ROUTE INTO BLDG

VERIFY SCALE
BASED ON ONE INCH = 10 FEET
IF NOT ONE INCH ON THIS SHEET, ADJUST SCALES ACCORDINGLY

DATE: JUL 2021

WESTECH ENGINEERING, INC.
CONSULTING ENGINEERS AND PLANNERS
3941 Fairview Industrial Dr., Suite 100, Salem, OR 97302
Phone: (503) 565-2474, Fax: (503) 565-3986
E-mail: westech@westech-eng.com

DEACON DEVELOPMENT, LLC
CENTRAL CITY APARTMENTS

GRADING & DRAINAGE PLAN

DRAWING C2.0

JOB NUMBER 3302.0000.0