


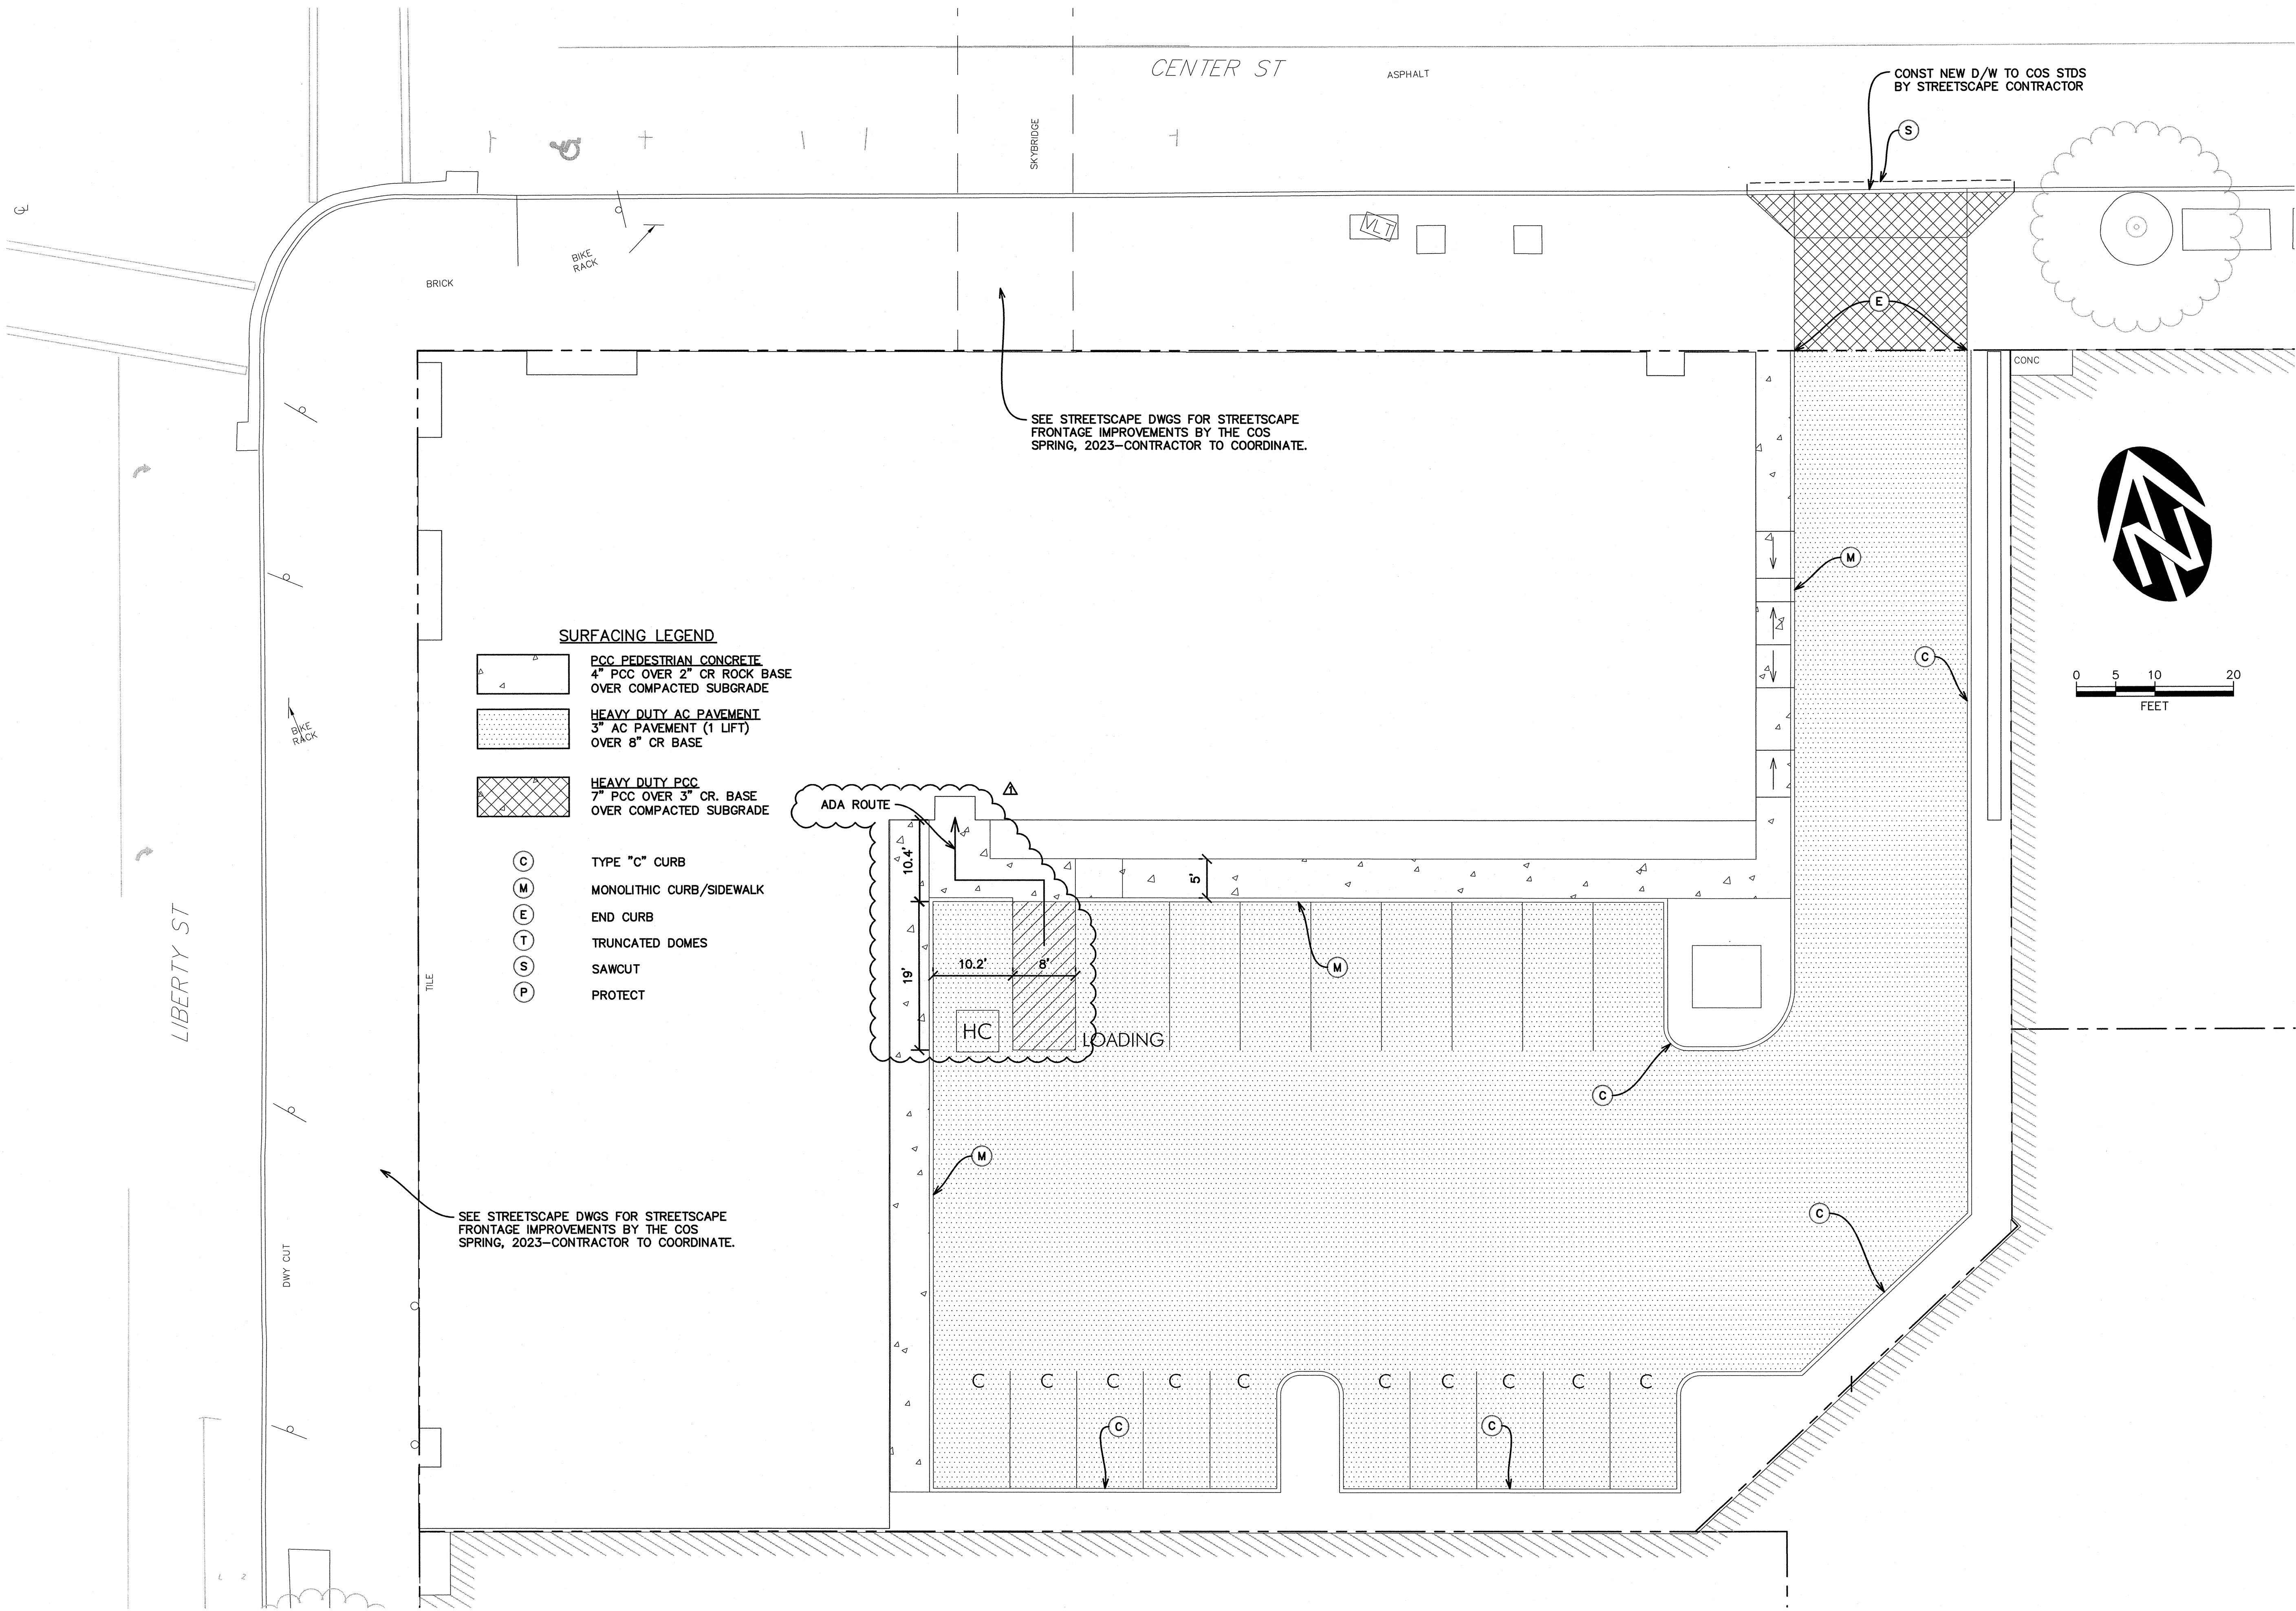

SURFACING LEGEND

- PCC PEDESTRIAN CONCRETE**
4" PCC OVER 2" CR ROCK BASE
OVER COMPACTED SUBGRADE
- HEAVY DUTY AC PAVEMENT**
3" AC PAVEMENT (1 LIFT)
OVER 8" CR BASE
- HEAVY DUTY PCC**
7" PCC OVER 3" CR. BASE
OVER COMPACTED SUBGRADE
- TYPE "C" CURB**
- MONOLITHIC CURB/SIDEWALK**
- END CURB**
- TRUNCATED DOMES**
- SAWCUT**
- PROTECT**

DEACON DEVELOPMENT, LLC
CENTRAL CITY APARTMENTS

WESTTECH ENGINEERING, INC.
CONSULTING ENGINEERS AND PLANNERS

SURFACING PLAN

DRAWING
C2.1

JOB NUMBER
3302.0000.0

VERIFY SCALE
BAR IS ONE INCH ON
DRAWING
IF NOT ONE INCH ON
THIS SHEET, ADJUST
SCALES ACCORDINGLY

1"
0

12/13/21
CITY COMMENTS
AR

11/05/21
PER CITY COMMENTS
AR

09/29/21
ADDED ADA ROUTE INTO BLDG
AR

NO.
DATE
DESCRIPTION
REVISIONS

DATE: JUL 2021

REGISTERED PROFESSIONAL
ENGINEER
1184A
OREGON
JUL 16, 2018
STEVEN A. MARR
RENEW: 6/30/2022

3841 Fairview Industrial Dr. S.E., Suite 100, Salem, OR 97302
Phone: (503) 585-2474 Fax: (503) 585-3966
E-mail: westtech@westtech-eng.com